


AIRPORT DATA	EXISTING	ULTIMATE
AIRPORT ELEVATION	494.3	494.3
AIRPORT REFERENCE POINT	N 43° 59' 08" E 73° 05' 44"	N 43° 59' 17" E 73° 05' 44"
MEAN MAX. TEMP. (HOTTEST MO.)	80° F	80° F
TAXIWAY LIGHTING	--	--
TAXIWAY MARKING	--	--
AIRPORT/TERMINAL NAVAIDS	None	None
AIRPORT REFERENCE CODE (ARC)	B-1	B-1
ACREAGE OWNED IN FEE SIMPLE	156 Acres	156 Acres
ACREAGE OWNED IN EASEMENT	6 Acres	6 Acres
USE/OWNERSHIP	General Aviation/State	General Aviation/State



EXISTING	ULTIMATE	BUILDINGS
①		T-Hangar
②		Hangar
③		Mobile Home
④		Terminal / Maintenance Hangar
⑤		Storage Barn
⑥		Hangar
⑦		T-Hangar
⑧		T-Hangar
⑨		T-Hangar
⑩		Downey Corporation Maintenance Hangar
⑪		Downey Corporation Maintenance Hangar
⑫		Fuel Farm
	⑬	T-Hangars
	⑭	Corporate Hangars
EXISTING	ULTIMATE	TERMINAL AREA PAVEMENT
Ⓐ		Lower Ramp
Ⓑ		Fuel Apron
Ⓒ		Upper Ramp
Ⓓ		Auto Parking
	Ⓔ	T-Hangar Apron
	Ⓕ	Corporate Hangar Apron
	Ⓖ	Auto Parking
	Ⓗ	Picnic Area

LEGEND	EXISTING	ULTIMATE
GROUND CONTOUR		SAME
AIRPORT PROPERTY		SAME
AVIGATION EASEMENT		SAME
BUILDING RESTRICTION LINE (BRL) *		SAME
PART 77 APPROACH SURFACE		SAME
OBJECT FREE AREA (OFA)		SAME
RUNWAY SAFETY AREA (RSA)		SAME
RUNWAY SAFETY AREA IMPROVEMENTS	N/A	
RUNWAY PROTECTION ZONE (RPZ)		
TREE LINE		
SECURITY FENCE		
AIRPORT REFERENCE POINT		SAME
SWALE/DITCH		
R/W END IDENTIFIER LIGHTS (REIL)		SAME
WETLAND BOUNDARY		SAME
UNIMPROVED ROADWAYS		SAME
PAVEMENT		
AIRPORT BUILDINGS		

\* ASSUMED BUILDING HEIGHT 30 FEET

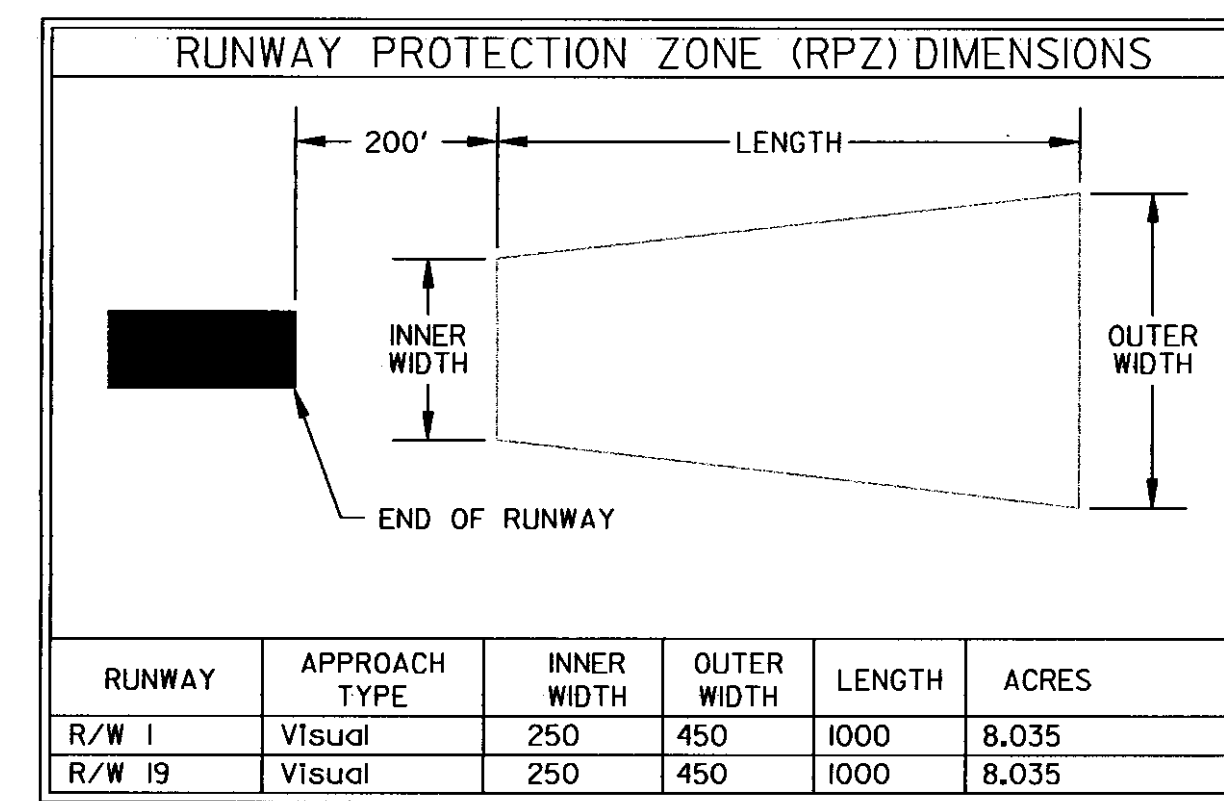


RUNWAY DATA	EXISTING	ULTIMATE
PAVEMENT STRENGTH	I2,500 SW	I2,500 SW
APPROACH SURFACES	Visual 20ft	Visual 20ft
RUNWAY MARKINGS	Visual	Visual
RUNWAY LIGHTING	None	None
RUNWAY NAVAIDS	None	None
EFFECTIVE GRADIENT	0.3%	
RUNWAY END ELEVATIONS	484.7	492.0
RUNWAY END COORDINATES	N 43° 58' 55" W 73° 05' 43"	N 43° 59' 20" W 73° 05' 44"
RUNWAY LENGTH	2506'	3700'
RUNWAY WIDTH	50'	60'
EXTENDED RSA COMPLIANCE	NO	YES

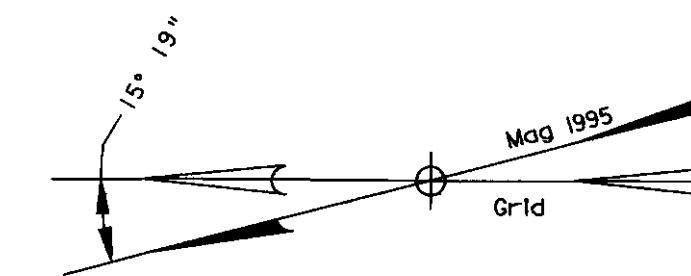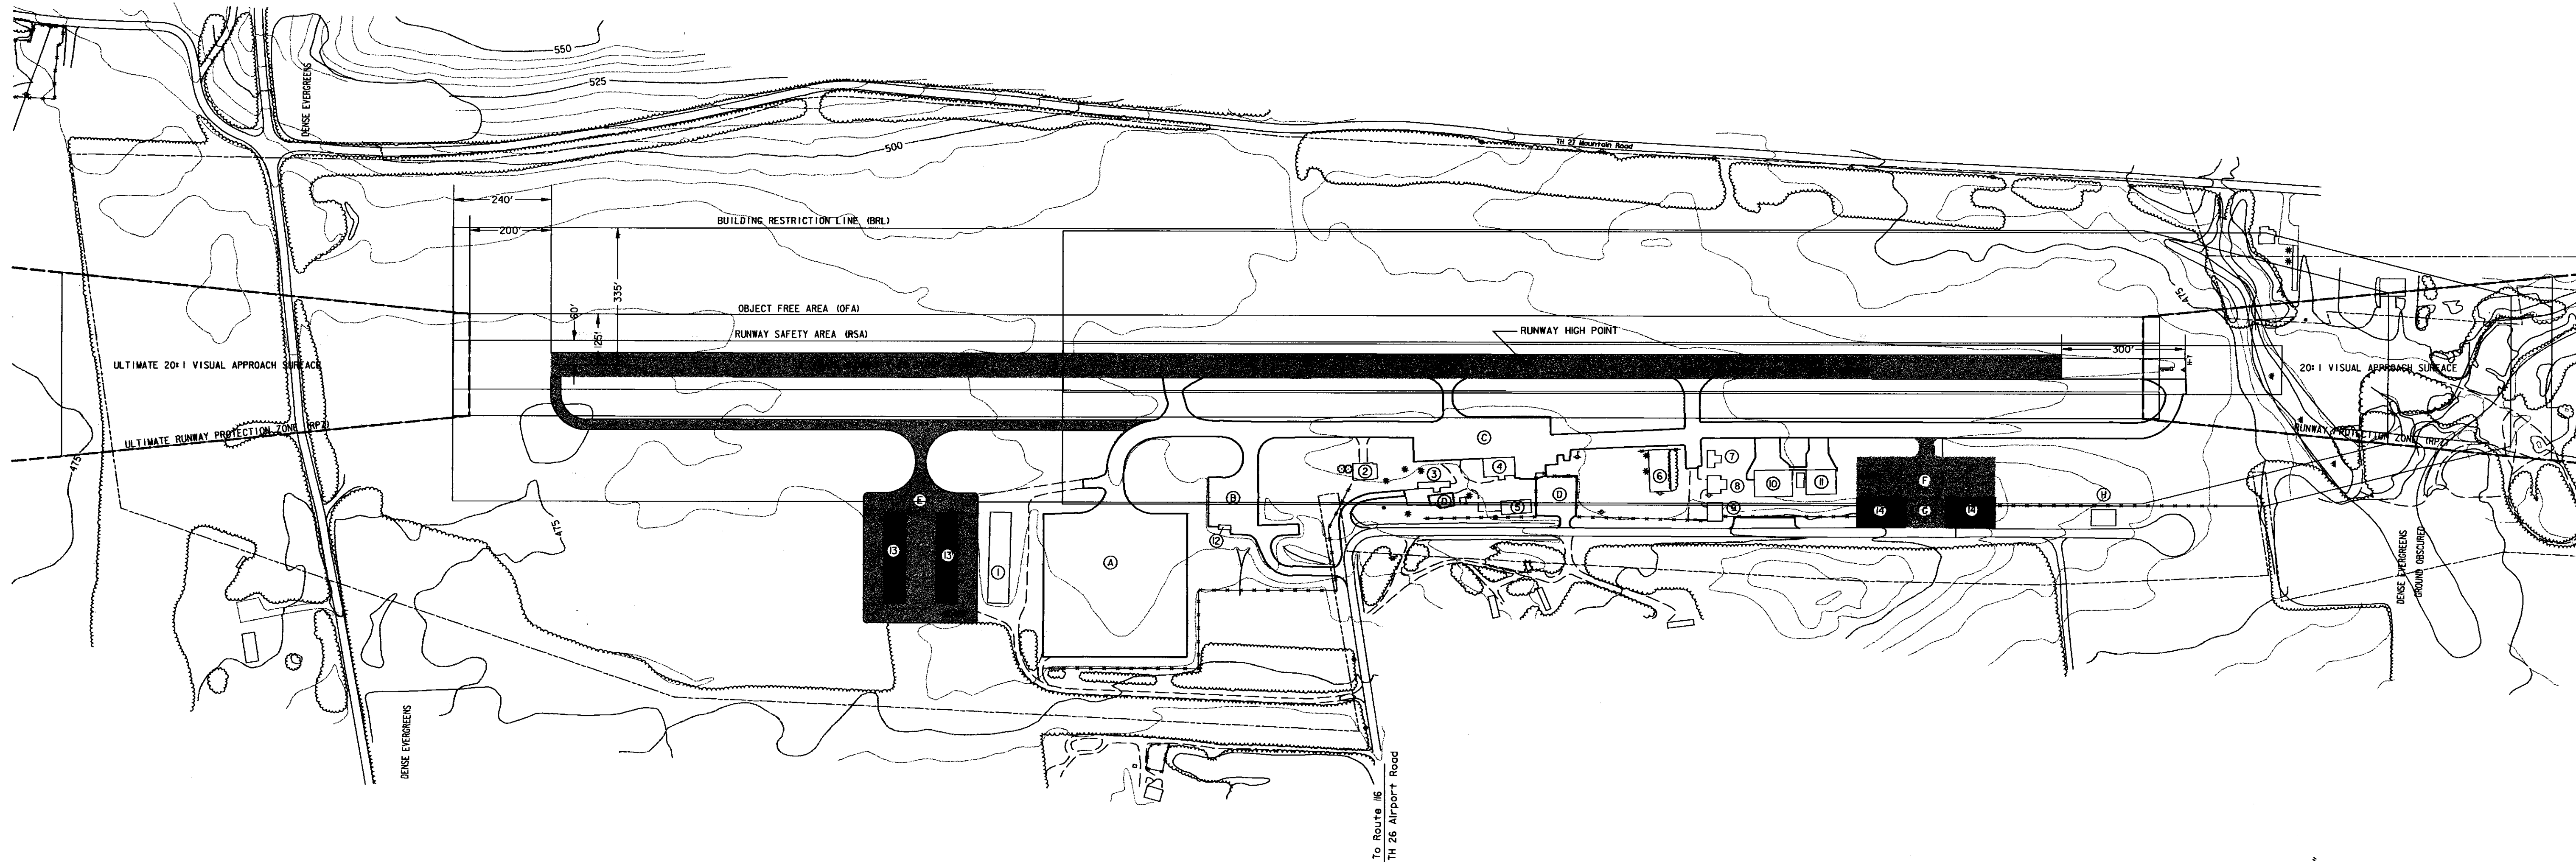

NOTES:  
 1. HORIZONTAL DATUM NAD 83 (1986) INTERNATIONAL FEET.  
 2. VERTICAL DATUM NAVD 88 INTERNATIONAL FEET.  
 3. EXISTING EASEMENT AND PROPERTY LINES BASED ON 'AIRPORT PROPERTY MAP' PREPARED BY CLOUGH HARBOUR & ASSOCIATES MARCH 1999.

MIDDLEBURY STATE AIRPORT  
 ULTIMATE AIRPORT LAYOUT PLAN

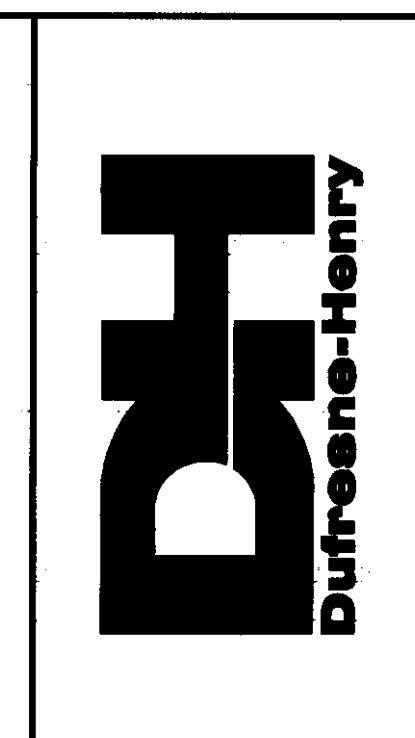

Rev.	Description	By	Date

Project No.	8190014
Proj. Manager	MC
Proj. Designer	JWK
Drawn By	GPR
Checked By	MS
Scale	1"=200'
Approved	
Date	11-12-99