
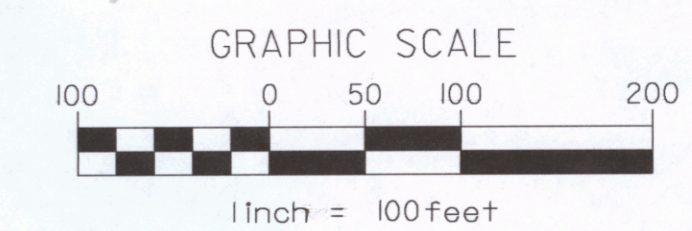
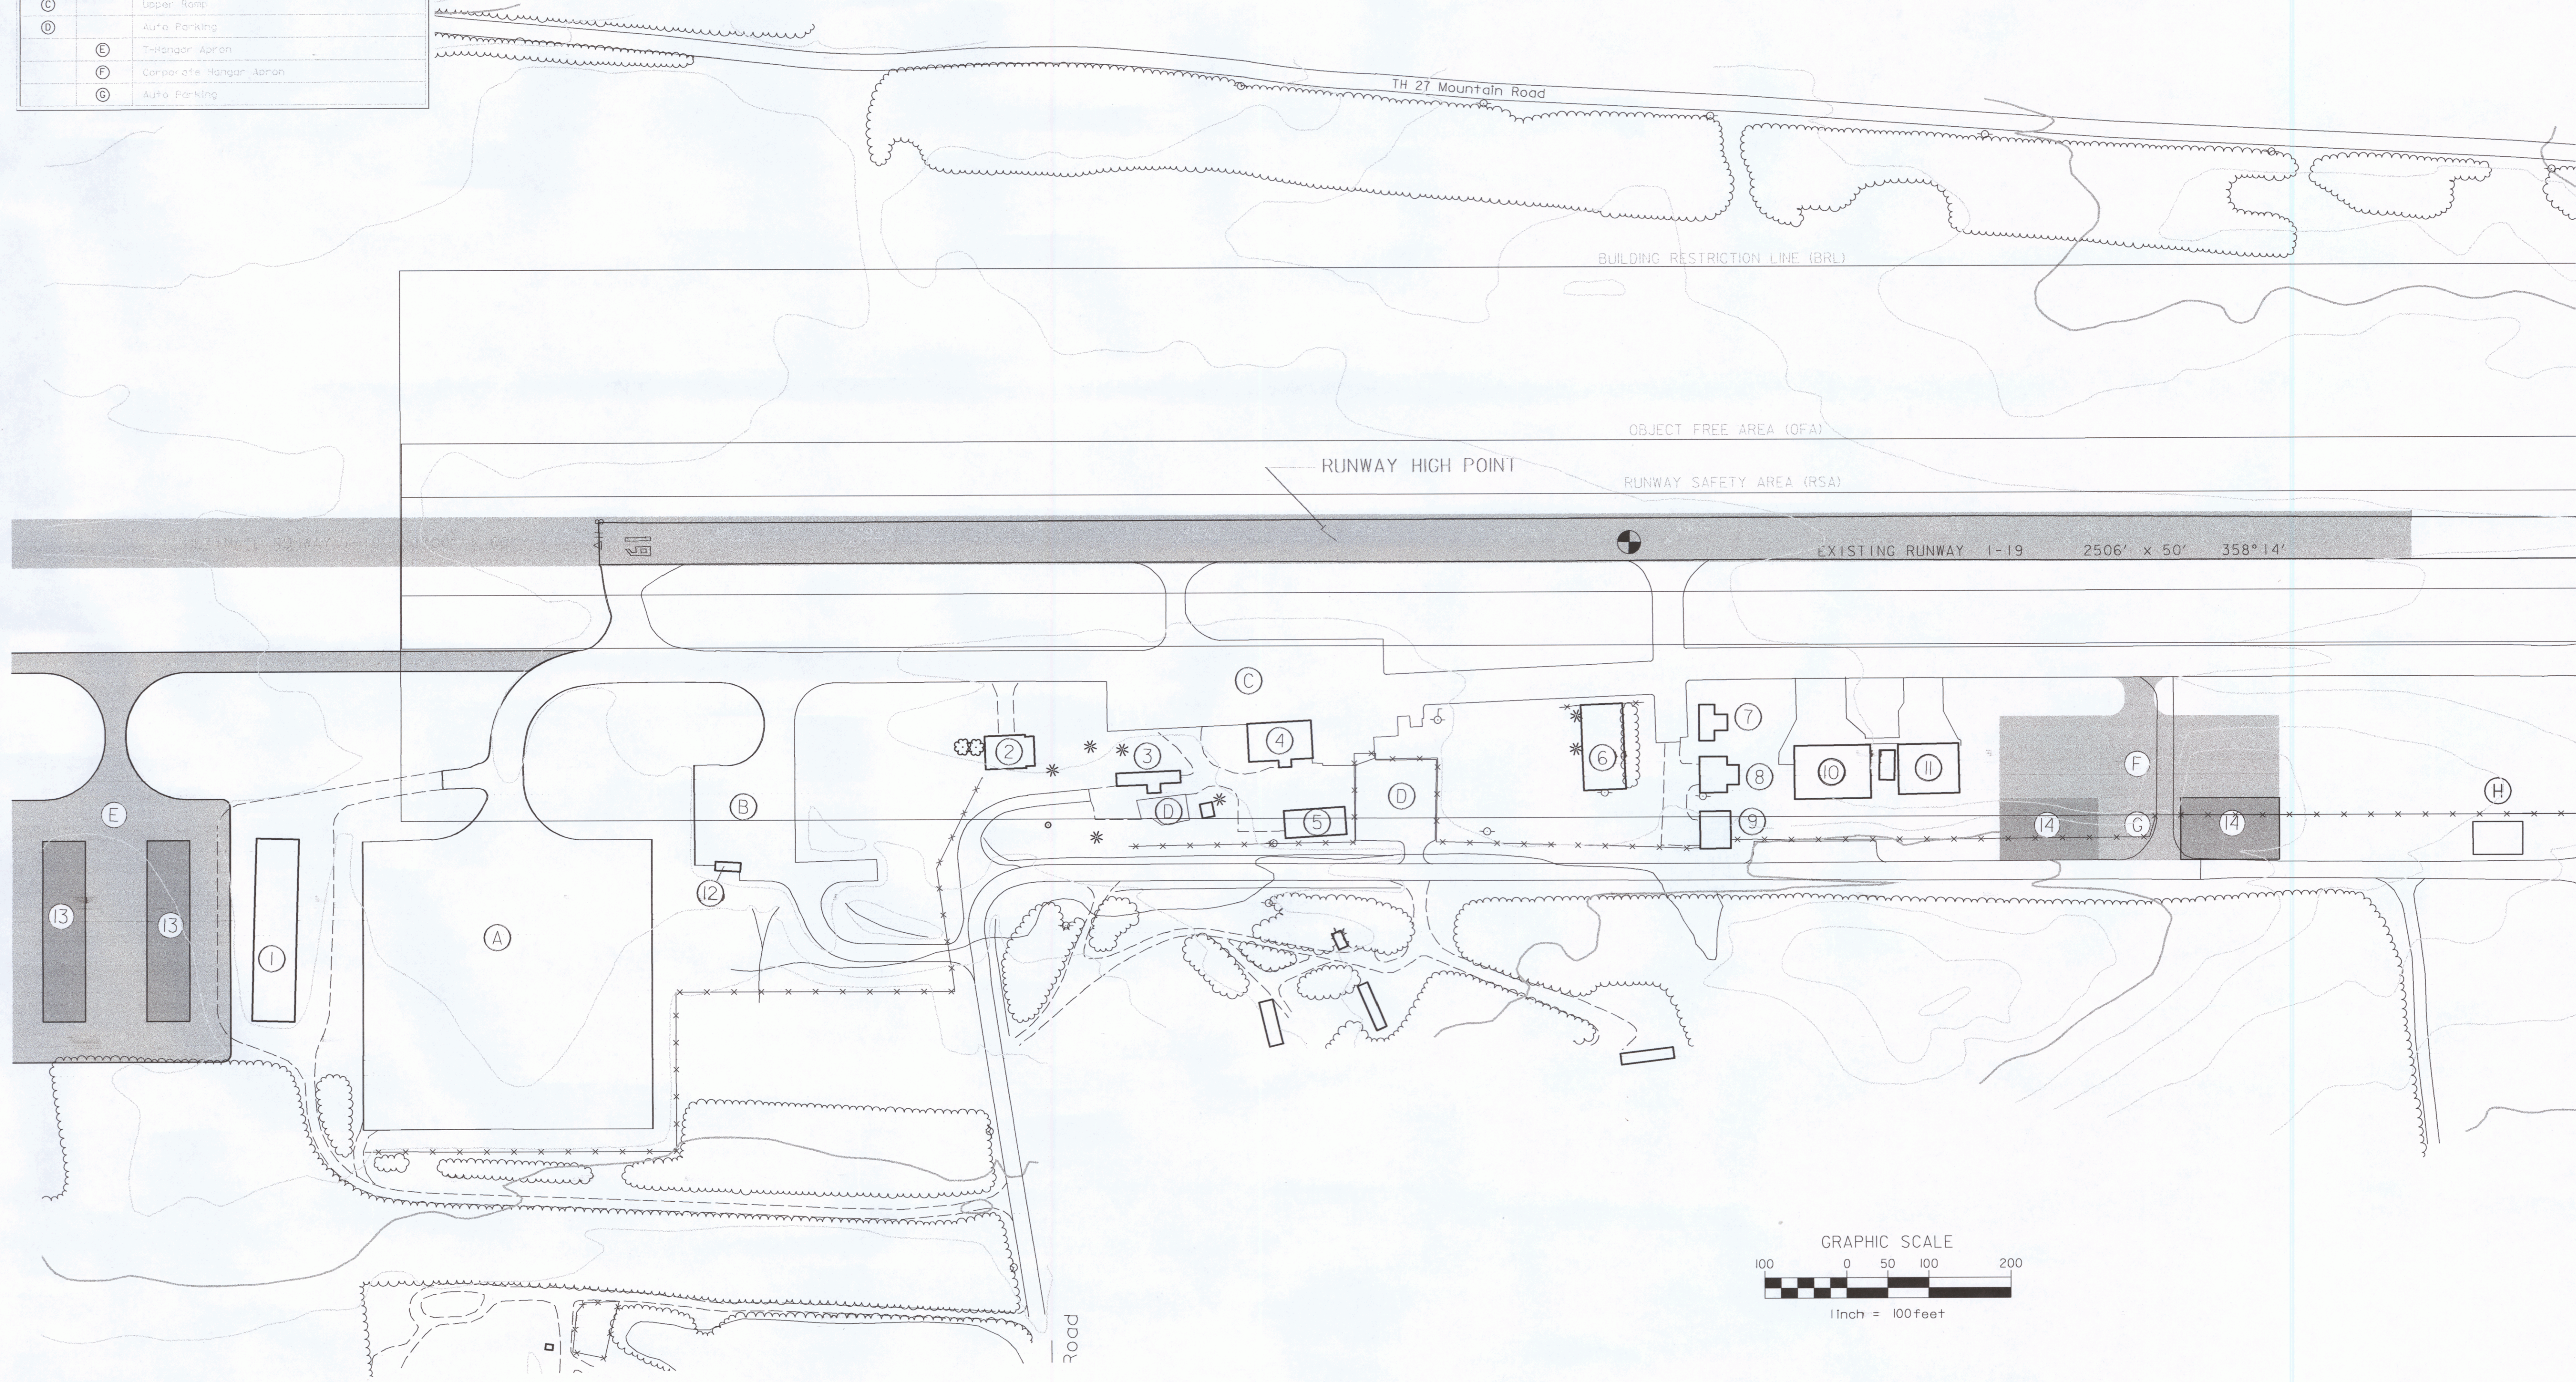


EXISTING	ULTIMATE	BUILDINGS
①		T-Hangar
②		Hangar
③		Metal Home
④		Terminal / Maintenance Hangar
⑤		Storage Barn
⑥		Hangar
⑦		T-Hangar
⑧		T-Hangar
⑨		T-Hangar
⑩		Downey Corporation Maintenance Hangar
⑪		Downey Corporation Maintenance Hangar
⑫		Fuel Farm
	⑬	T-Hangars
	⑭	Corporate Hangars
EXISTING	ULTIMATE	TERMINAL AREA PAVEMENT
A		Lower Ramp
B		Fuel Apron
C		Upper Ramp
D		Auto Parking
	E	T-Hangar Apron
	F	Corporate Hangar Apron
	G	Auto Parking

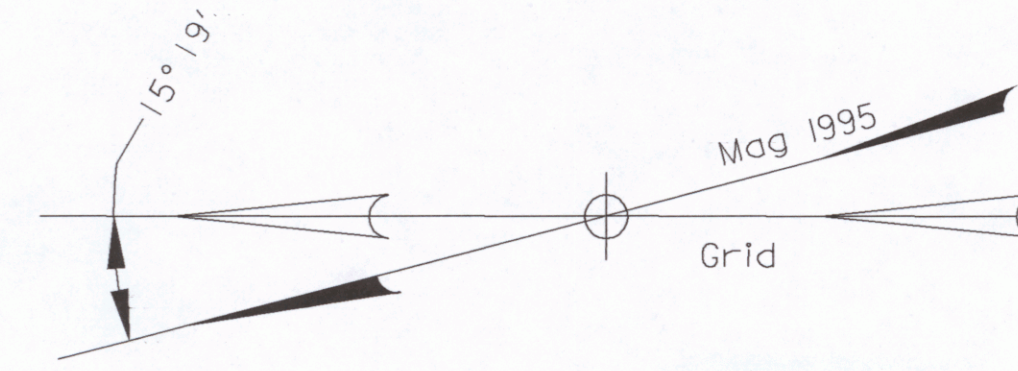

MIDDLEBURY STATE AIRPORT

TERMINAL PLAN

MIDDLEBURY

VERMONT

Rev.	Description	By	Date

Project No.	8190014
Proj. Manager	MC
Proj. Designer	JMW
Drawn By	GFR
Checked By	MS
Scale	1" = 100'
Approved	DCD
Date	9-14-99

