



AIRPORT LAYOUT PLAN UPDATE

MIDDLEBURY STATE AIRPORT MIDDLEBURY, VERMONT

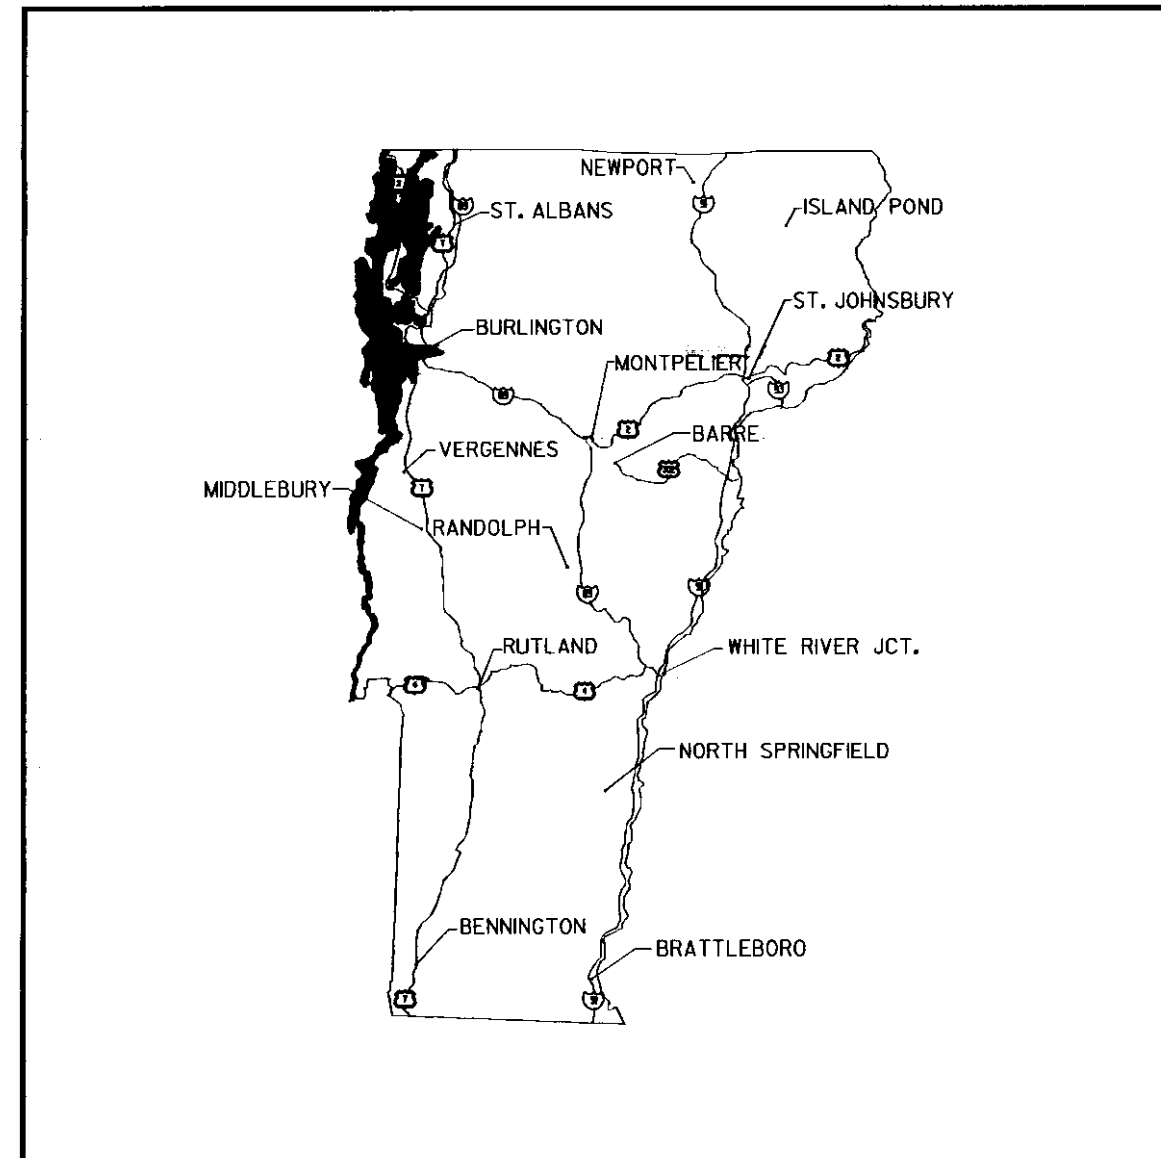

LOCATION MAP

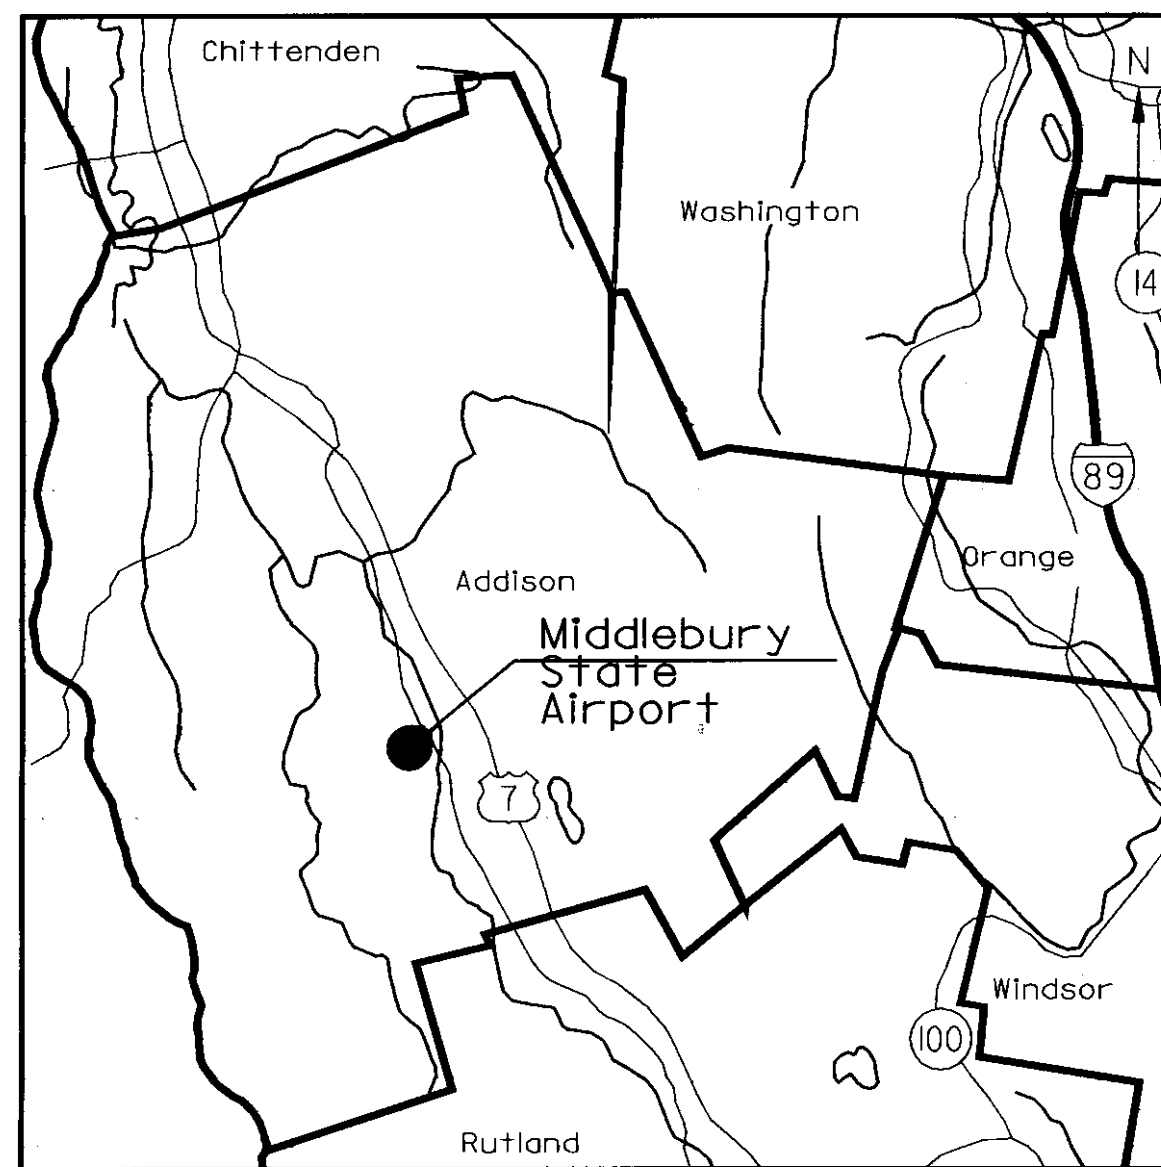

VICINITY MAP

MAY 2000

SHEET	TITLE
1	COVERSHEET
2	EXISTING ALP
3	ULTIMATE ALP
4	TERMINAL AREA PLAN
5	PLAN & PROFILE
6	FAR PART 77
7	LAND USE PLAN

INDEX OF SHEETS






OFFICES:
No. Springfield, Vermont
Montpelier, Vermont
Manchester, New Hampshire
Port Hanu, Maine
Westford, Massachusetts
Greenfield, Massachusetts
Boston, Massachusetts
Port Charlotte, Florida
Sarasota, Florida
Naples, Florida
Saratoga Springs, New York
Webster-Martin division
So. Burlington, Vermont

ENGINEERING DISCIPLINES
Civil
Electrical
Environmental
Industrial
Mechanical
Solid Waste
Structural
Transportation
Wastewater
Water

ASSOCIATED DISCIPLINES
Construction Management
Site Assessment
Surveying
APPLIED SCIENCES
Geologic
Hydrologic
Water Quality



EXISTING	ULTIMATE	BUILDINGS
①		T-Hangar
②		Hangar
③		Metal Home
④		Terminal / Maintenance Hangar
⑤		Storage Barn
⑥		Hangar
⑦		T-Hangar
⑧		T-Hangar
⑨		T-Hangar
⑩		Downey Corporation Maintenance Hangar
⑪		Downey Corporation Maintenance Hangar
⑫		Fuel Farm
	⑬	T-Hangars
	⑭	Corporate Hangars
EXISTING	ULTIMATE	TERMINAL AREA PAVEMENT
A		Lower Ramp
B		Fuel Apron
C		Upper Ramp
D		Auto Parking
	E	T-Hangar Apron
	F	Corporate Hangar Apron
	G	Auto Parking

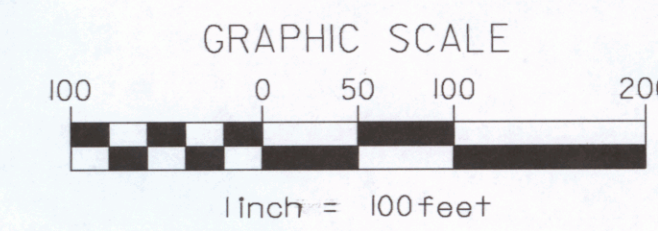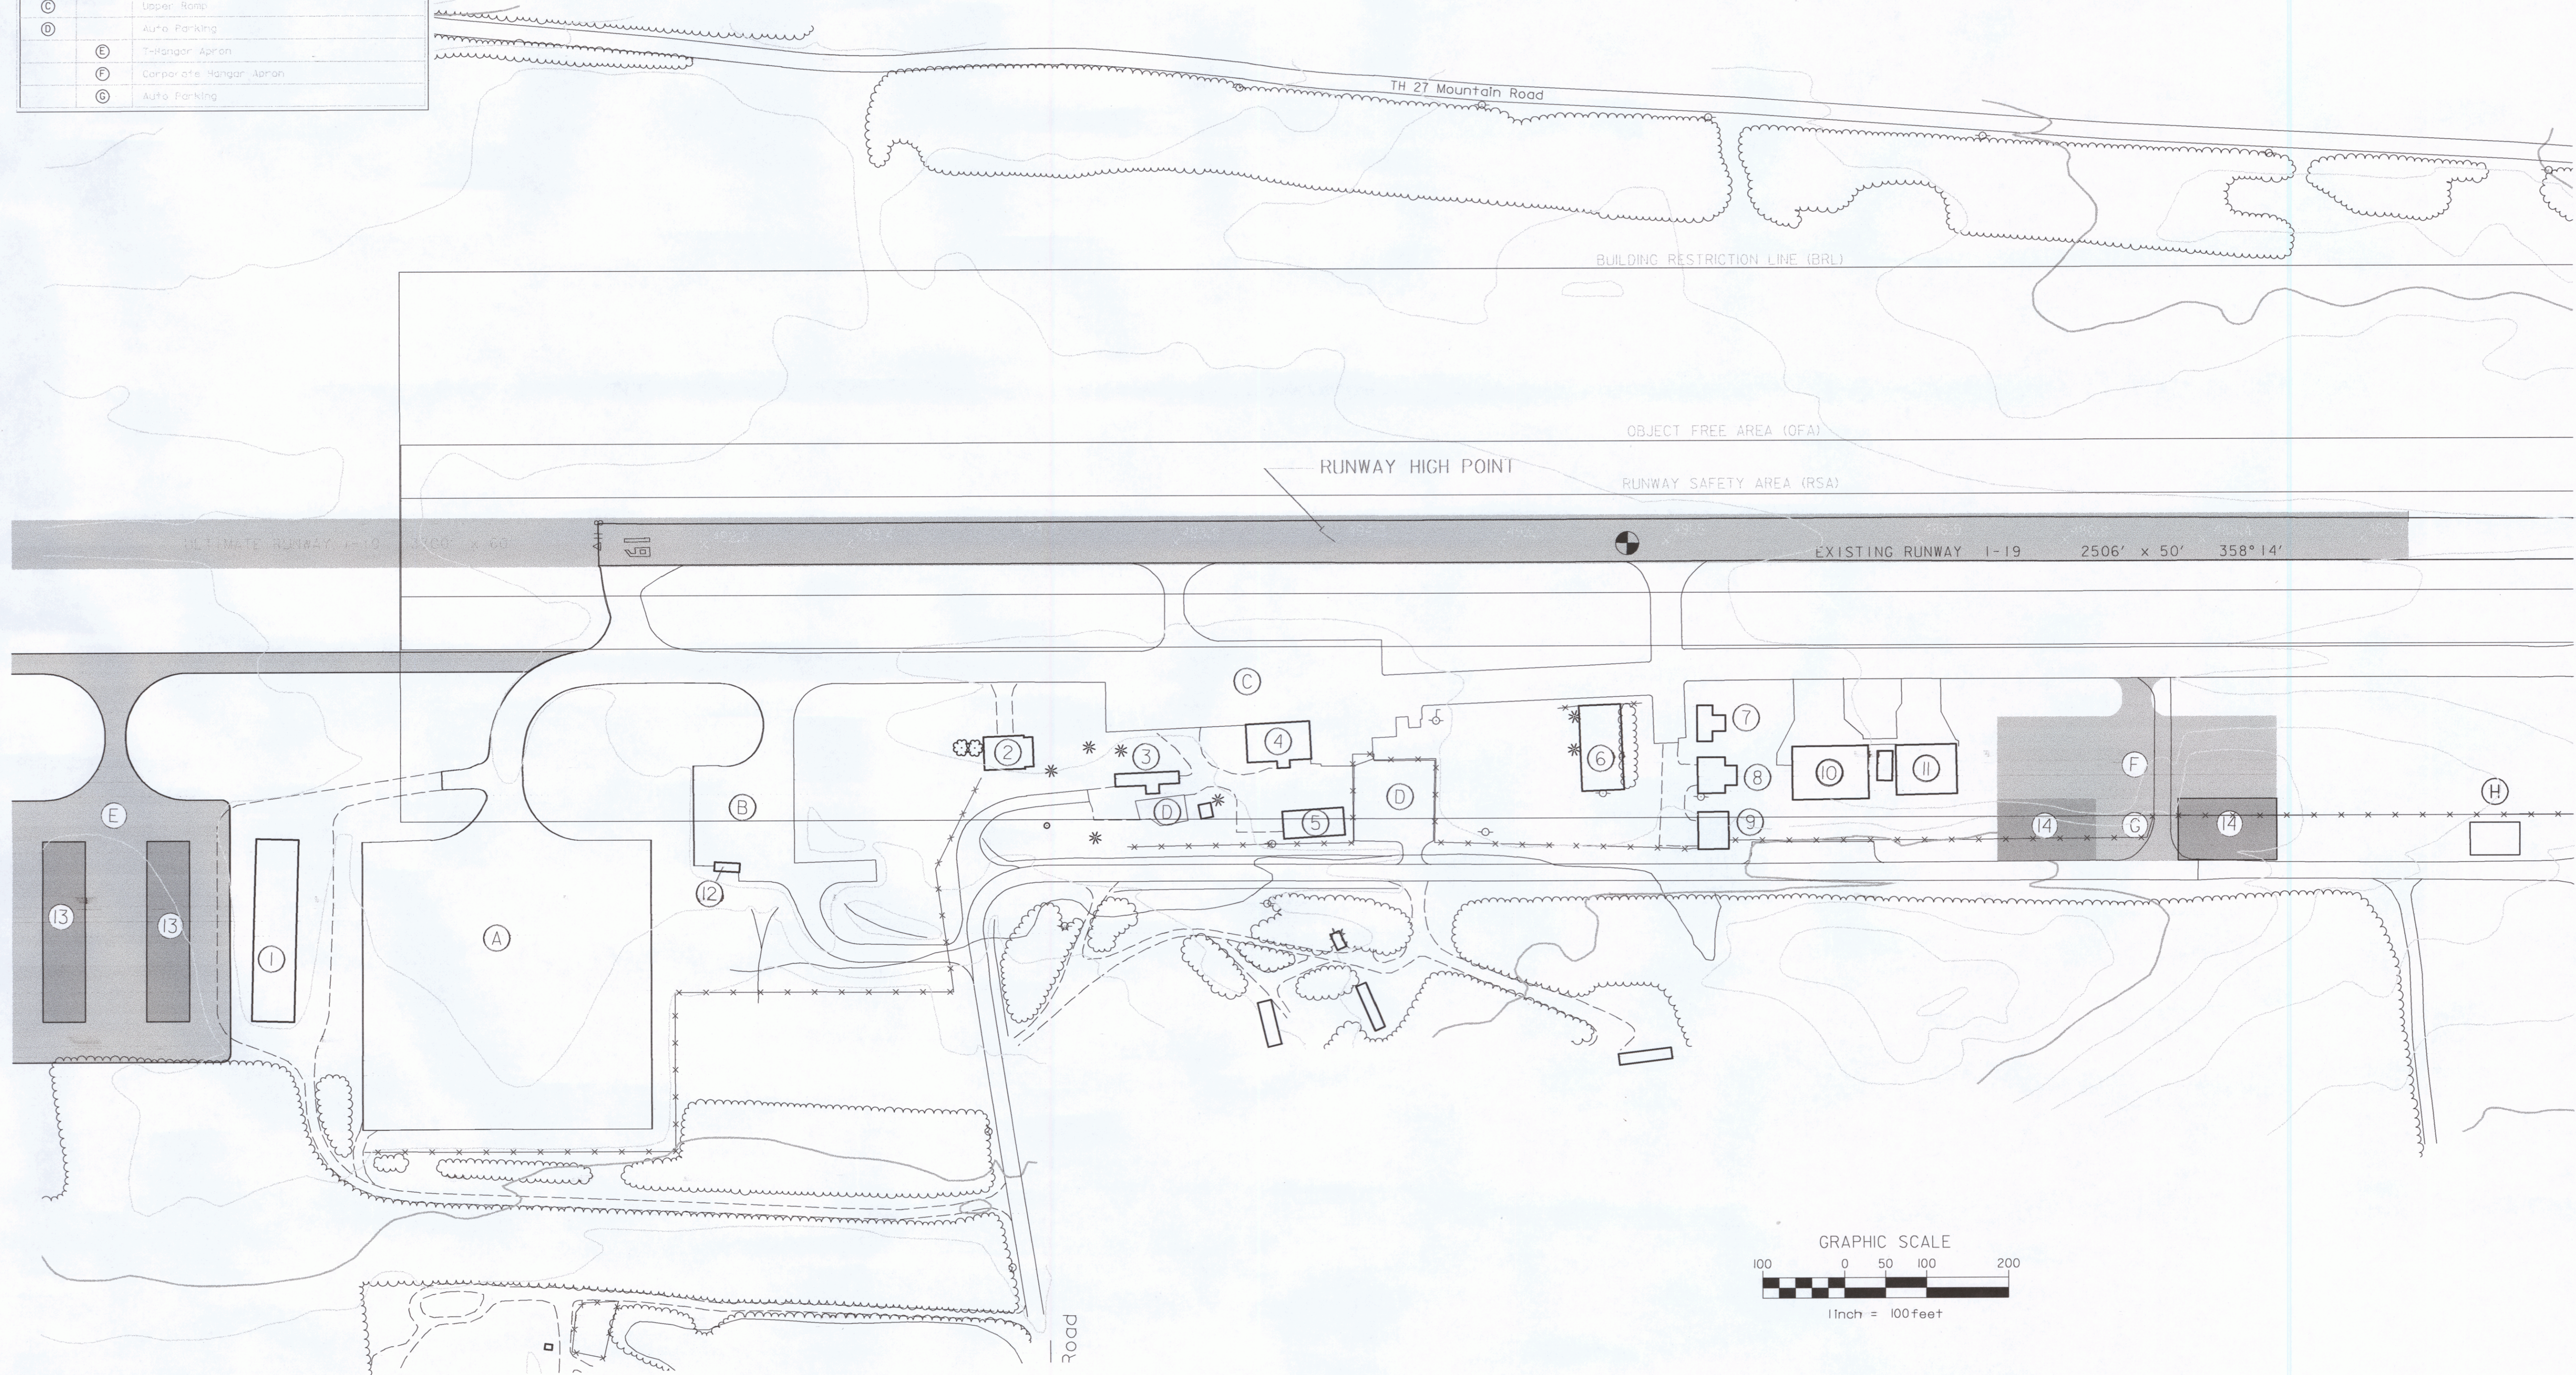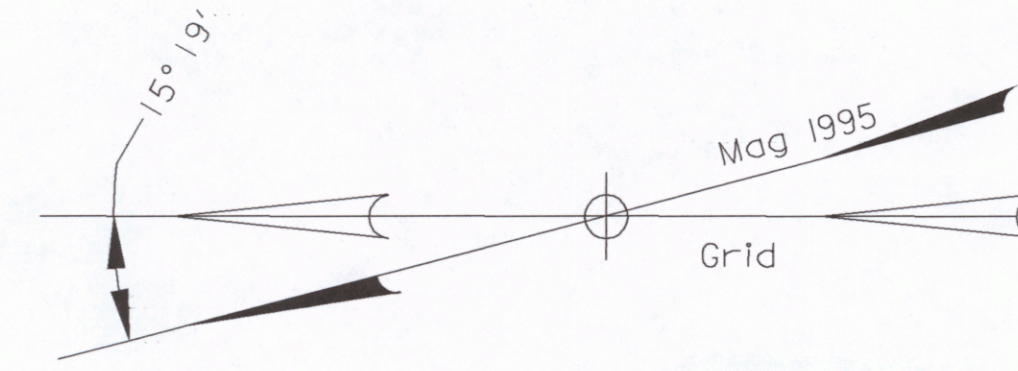

Rev.	Description	By	Date

MIDDLEBURY STATE AIRPORT
TERMINAL PLAN
 VERMONT
 MIDDLEBURY

Project No.	8190014
Proj. Manager	MC
Proj. Designer	JMW
Drawn By	GFR
Checked By	MS
Scale	1" = 100'
Approved	DCD
Date	9-14-99

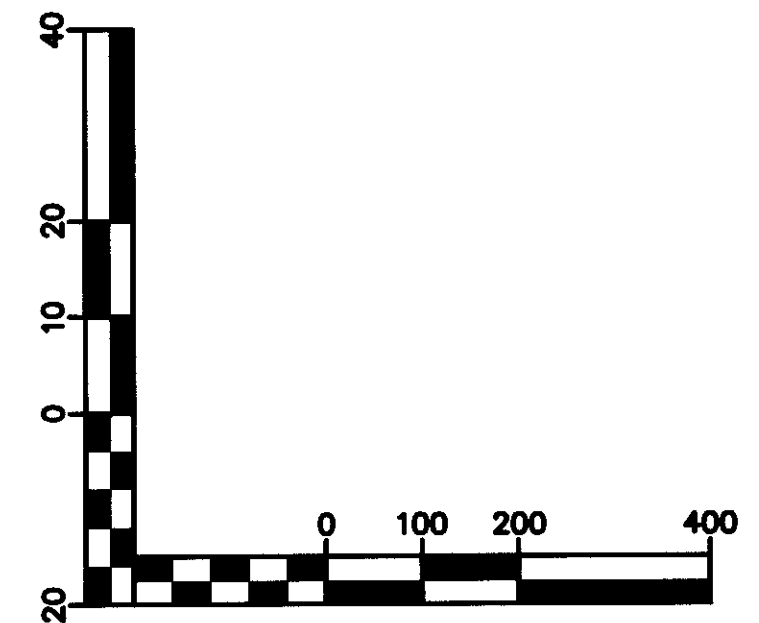
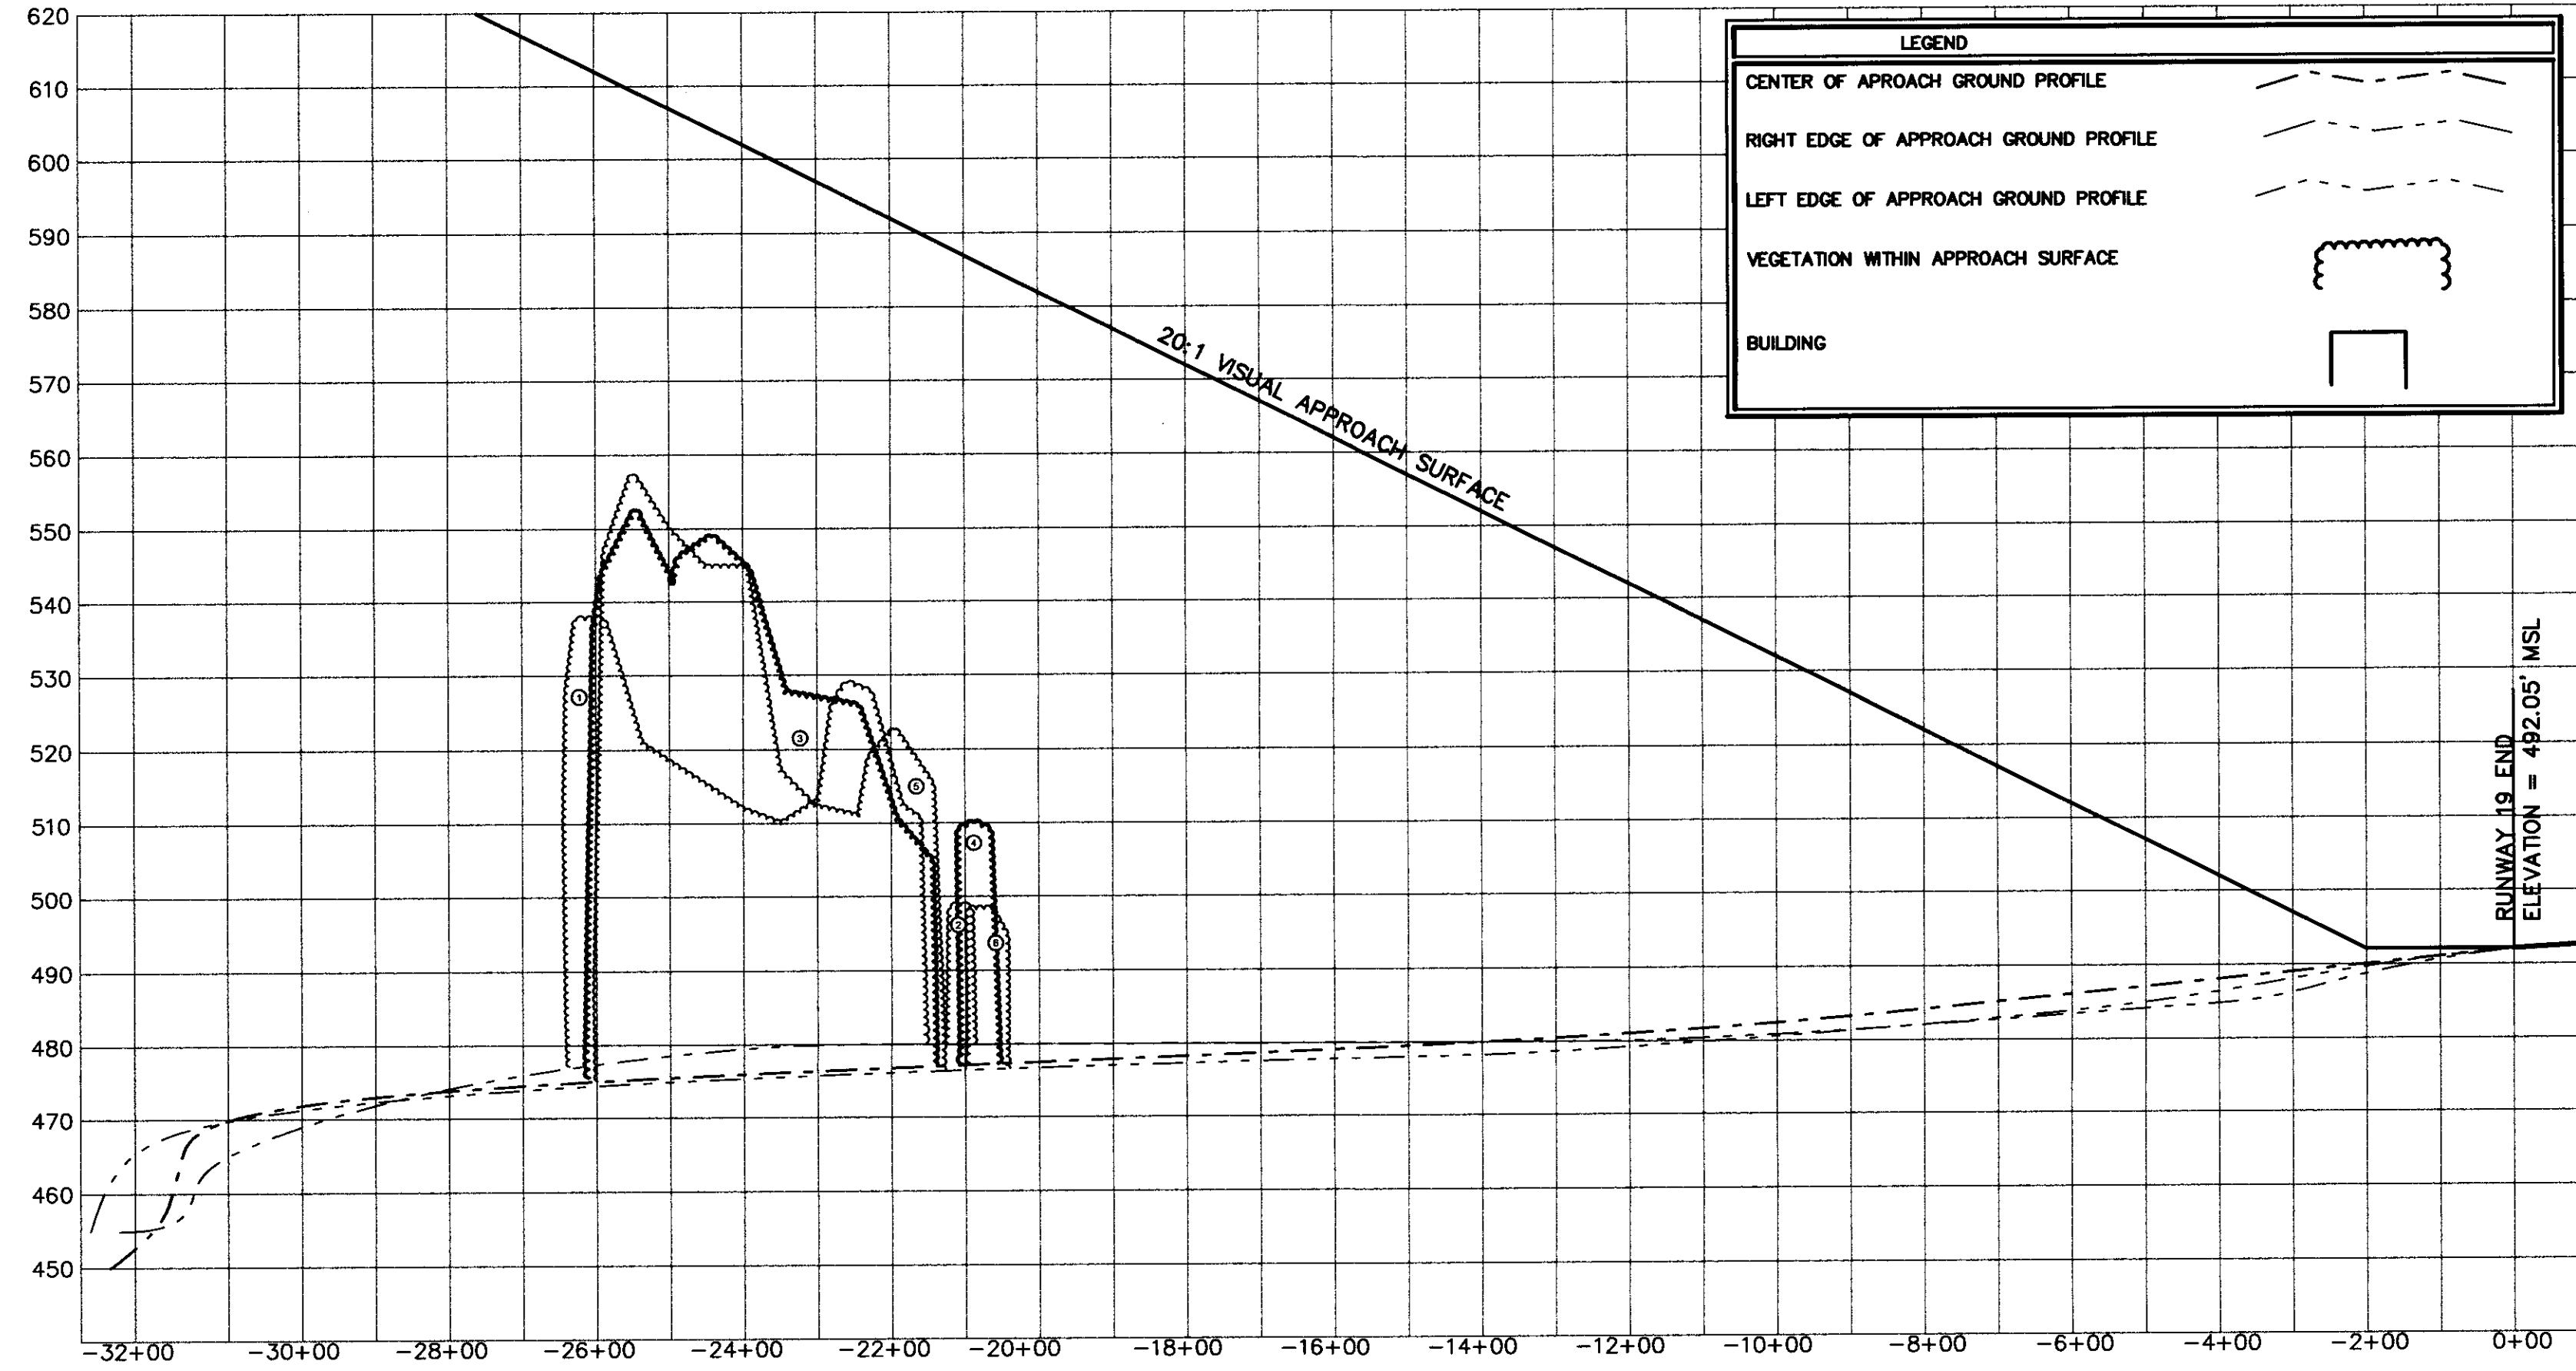


Project No.	8180014
Proj. Manager	JW
Proj. Designer	JW
Drawn By	MRS
Checked By	JW
Scale	1" = 200'
Approved	
Date	05/00




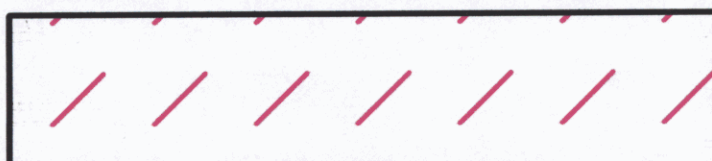


Sheet 5 of 8
1 of 2

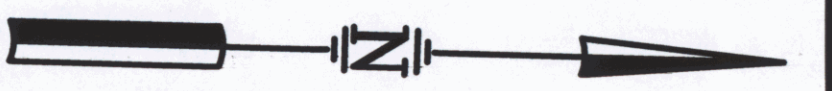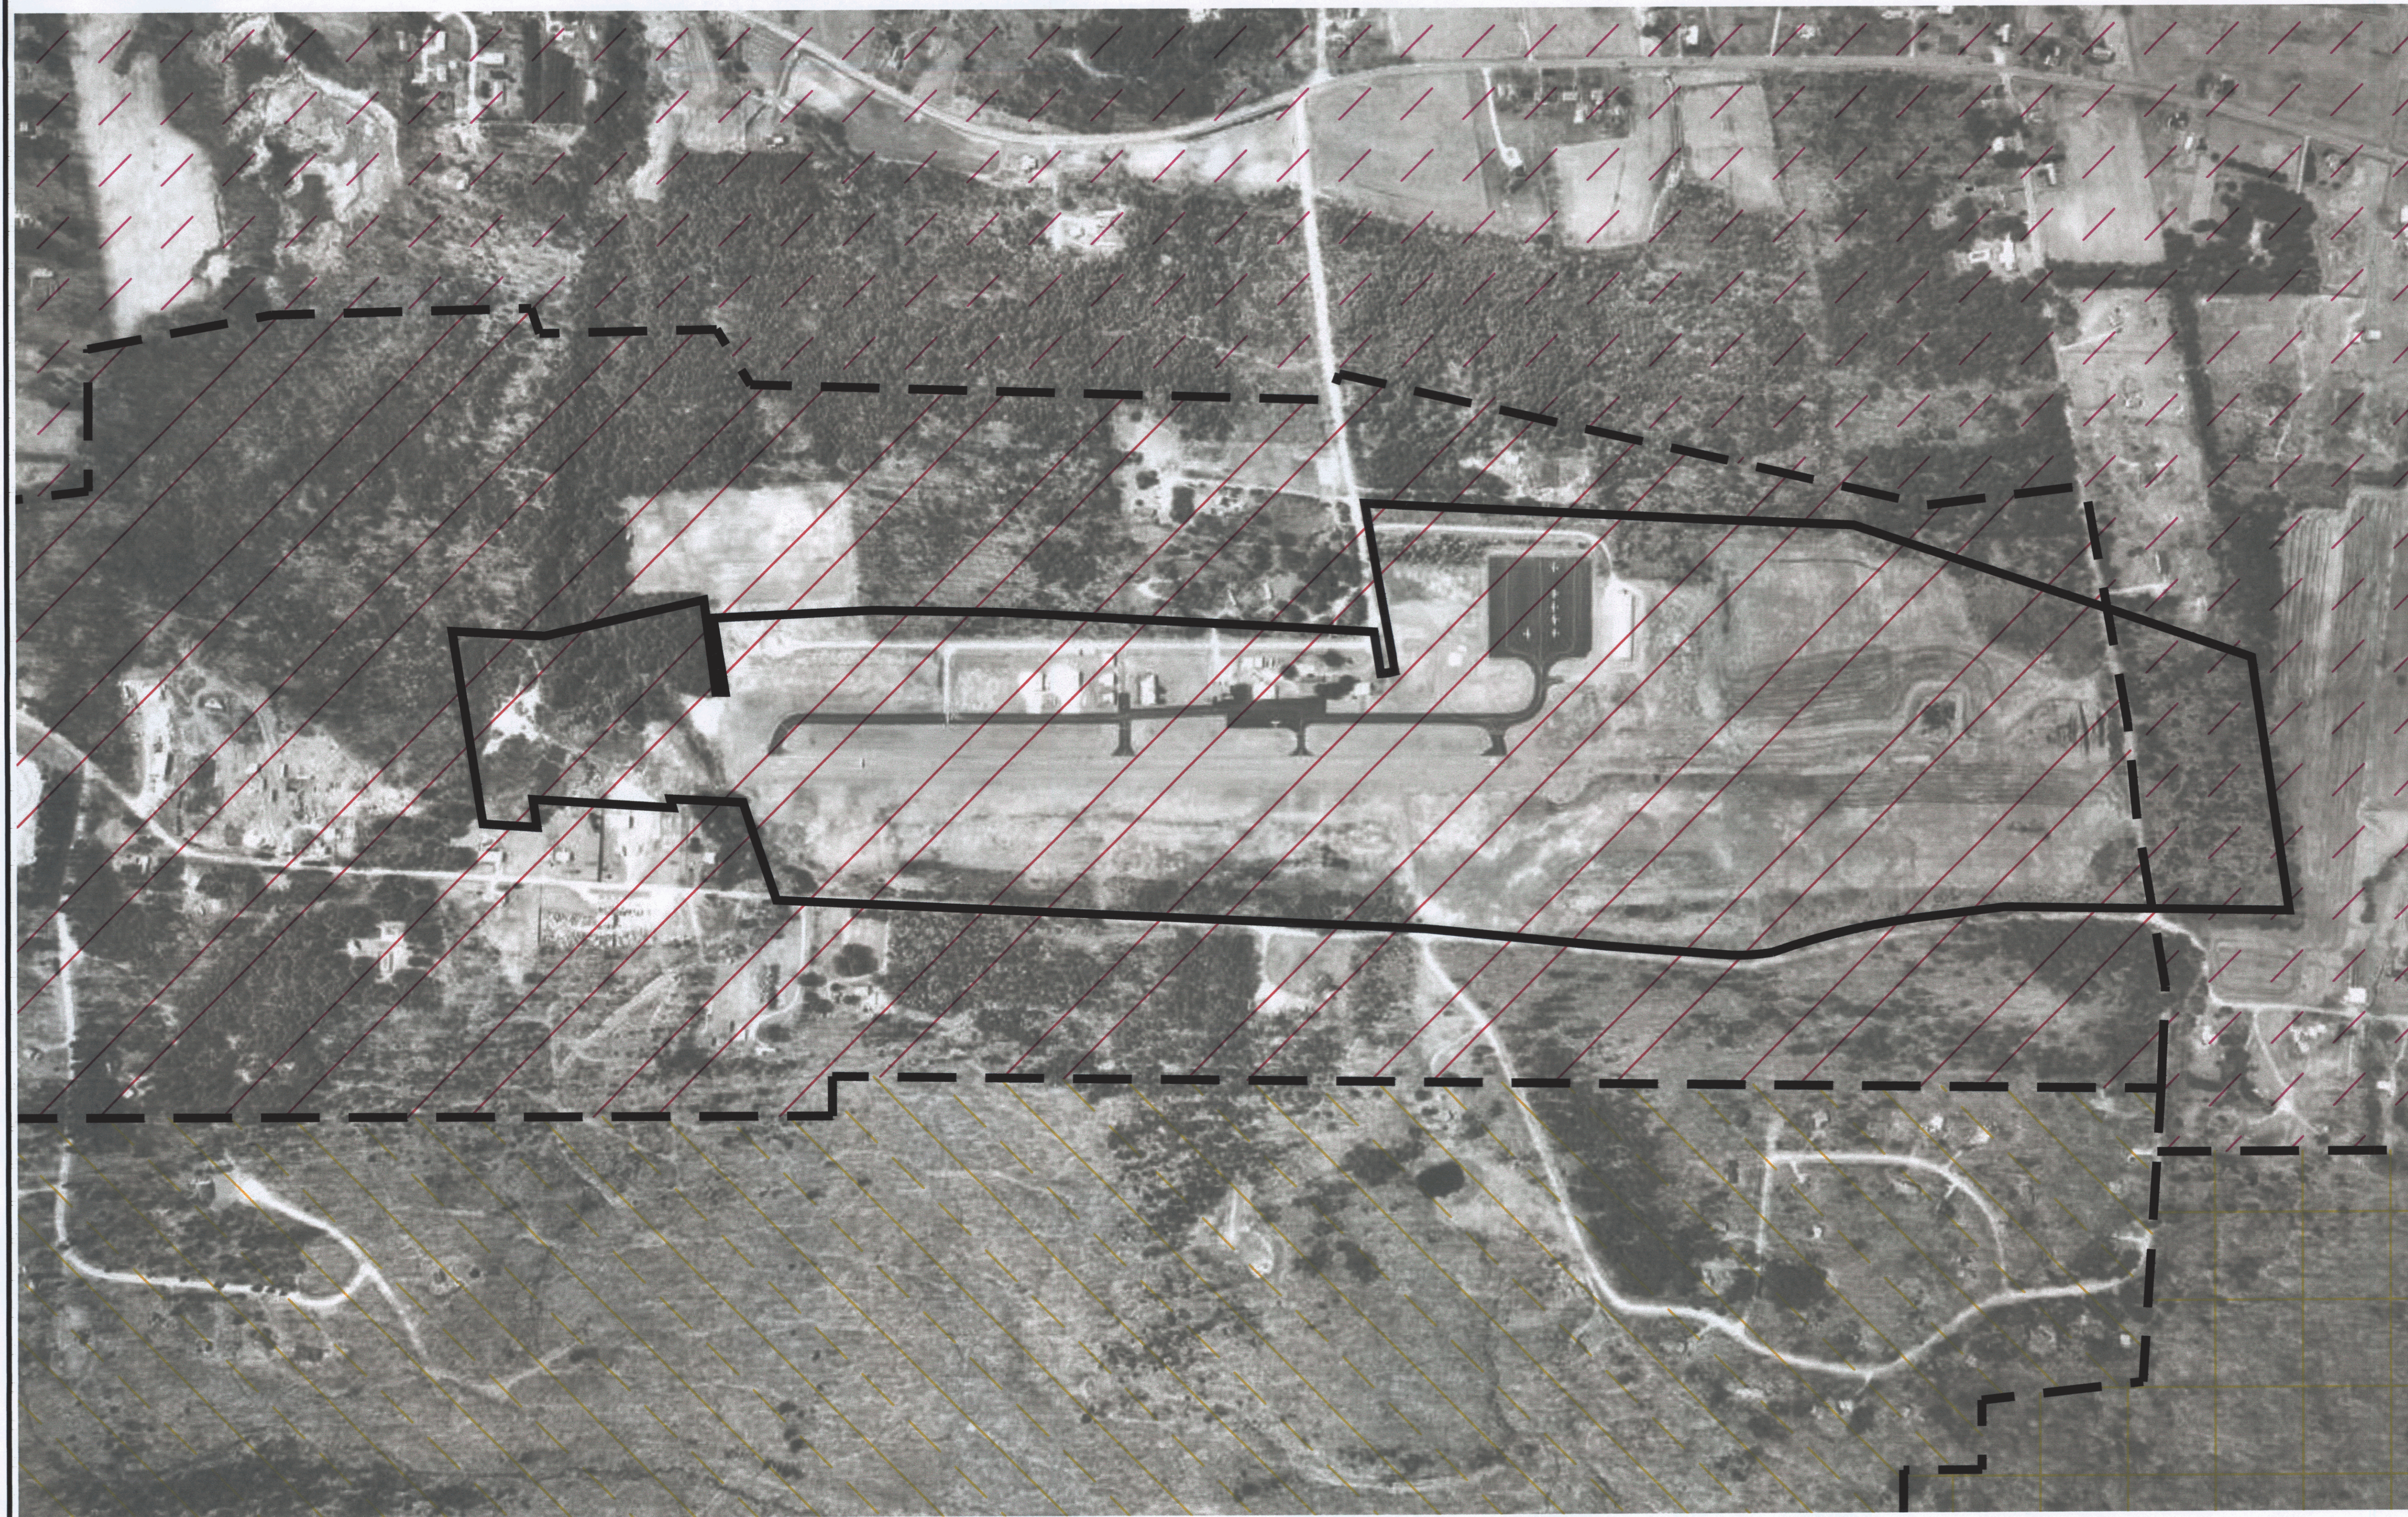
MIDDLEBURY STATE AIRPORT
RUNWAY 19
F.A.R. PART 77 PLAN AND PROFILE

Rev.	Description	By	Date



LEGEND

- AIRPORT DISTRICT

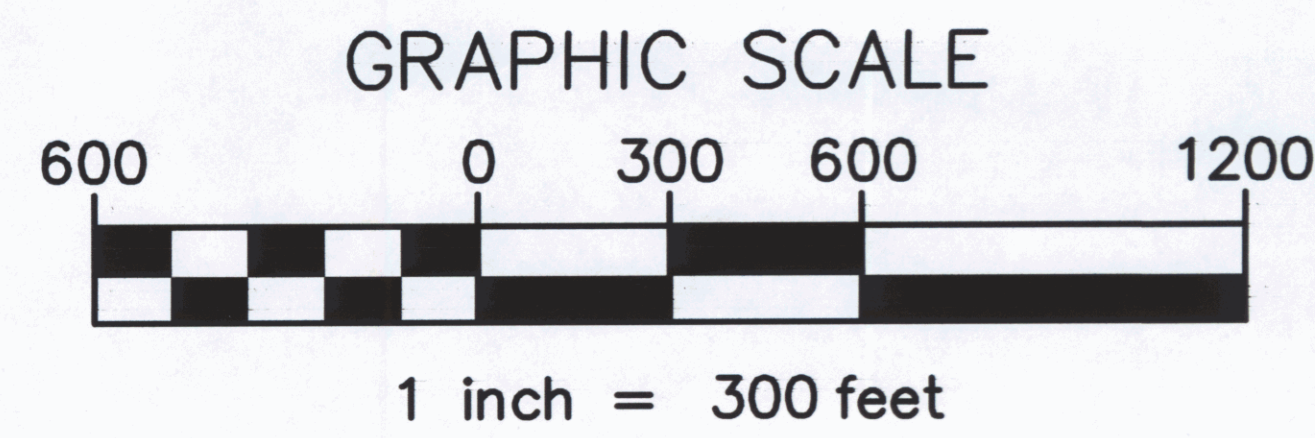- MEDIUM DENSITY RESIDENTIAL

- FOREST CONSERVATION AREA

- AGRICULTURAL RURAL RESIDENTIAL

- ZONING BOUNDARY

- AIRPORT PROPERTY LINE




MIDDLEBURY STATE AIRPORT

FIGURE 6-1
ZONING MAP

MIDDLEBURY

Project No.	8190014
Proj. Mgr.	MLC
Scale	1"=300'
Date	05-09-00
VERMONT	B