


MIDDLEBURY STATE AIRPORT - EXHIBIT 'A' PARCELS

MAP NO.	GRANTOR	GRANTEE	DATE	BOOK/PAGE	ACREAGE	TYPE	COMMENTS
1	TOWN OF MIDDLEBURY	STATE OF VERMONT	3-20-70	66/491	36.8 A±	FEE	FAAP 9-43-013-C501•
2	TOWN OF MIDDLEBURY	STATE OF VERMONT	3-20-70	66/491		EASEMENT	FAAP 9-43-013-C501•
3	TOWN OF MIDDLEBURY	STATE OF VERMONT	3-20-70	66/494		EASEMENT	FAAP 9-43-013-C501•
4	D. & I. MCGETTRICK	STATE OF VERMONT	12-9-76	81/129	17 A±	FEE	ADAP 5-50-0011-01
8	F. A. & S. M. PLOOF	STATE OF VERMONT	10-86	116/619	12.2 A±	FEE	STATE FUNDED
9	G. M. QUESNEL	STATE OF VERMONT	12-87	123/267	30.74 A±	FEE	AIP 3-50-0011-02
10	TOWN OF MIDDLEBURY	STATE OF VERMONT	6-88	125/199	16.93 A±	FEE	AIP 3-50-0011-02
11	W. R. & J. G. THOMAS	STATE OF VERMONT	6-88	125/101	40.73 A±	FEE	AIP 3-50-0011-02
12	W. F. PALMER JR.	STATE OF VERMONT	6-88	125/199	4.66 A±	FEE	AIP 3-50-0011-02
13	R. H. & A. A. POIRIER	STATE OF VERMONT	1-04	206/298	.37 A±	FEE	

*FAA GRANT ISSUED TO TOWN OF MIDDLEBURY FOR ACQUISITION OF 1, 2, AND 3. ALL LAND WAS DEEDED BY TOWN TO STATE ON 3-20-70.

NOTE: PARCELS 5-7 WERE AVIGATION EASEMENTS THAT WERE LATER ACQUIRED IN FEE UNDER PARCEL 9.

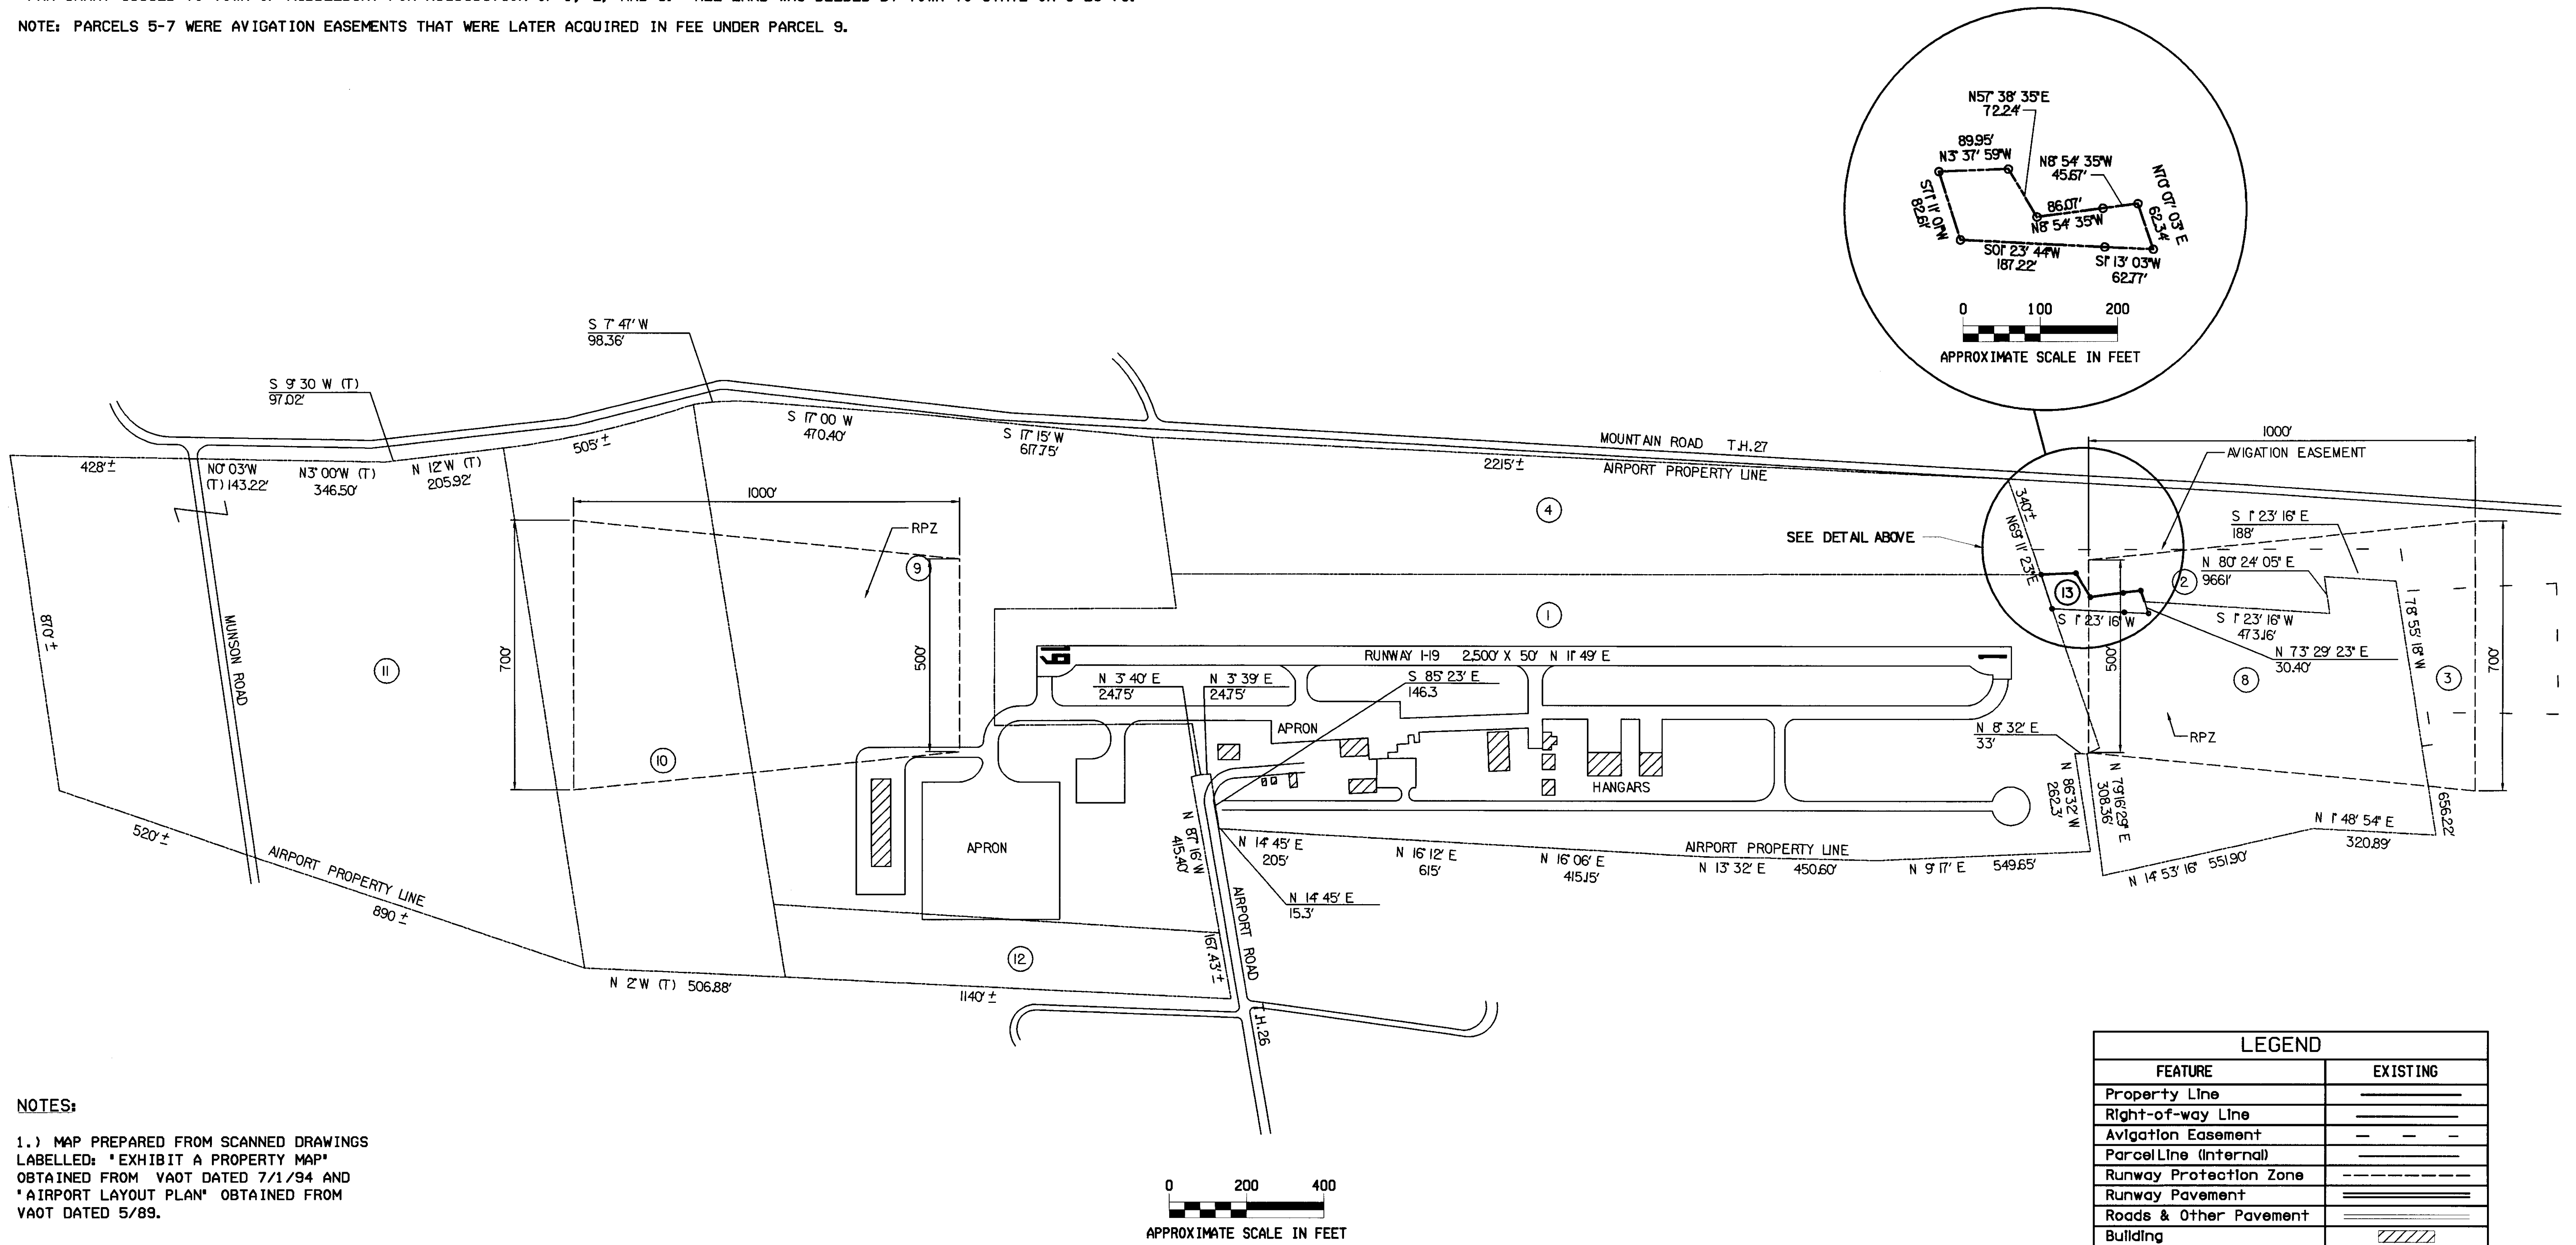

NOTES:
 1.) MAP PREPARED FROM SCANNED DRAWINGS LABELLED: 'EXHIBIT A PROPERTY MAP' OBTAINED FROM VAOT DATED 7/1/94 AND 'AIRPORT LAYOUT PLAN' OBTAINED FROM VAOT DATED 5/89.

LEGEND	
FEATURE	EXISTING
Property Line	—————
Right-of-way Line	—————
Avigation Easement	- - - - -
Parcel Line (Internal)	—————
Runway Protection Zone	—————
Runway Pavement	—————
Roads & Other Pavement	—————
Building	

REVISIONS:	DESIGNED BY:	DATE:
	POM	4/2001
	PM	4/2001
	POM	4/2001

UNAUTHORIZED ALTERATION OR ADDITION TO THIS DOCUMENT IS A VIOLATION OF SECTION 7209 SUBDIVISION 2 OF THE NEW YORK STATE EDUCATION LAW

CHA CLOUGH, HARBOUR & ASSOCIATES LLP
 ENGINEERS, SURVEYORS, PLANNERS & LANDSCAPE ARCHITECTS
 111 WINNERS CIRCLE ALBANY, NEW YORK 12205
 CHA Project No. 7608-54

VERMONT AGENCY OF TRANSPORTATION
 DIVISION OF RAIL AND AVIATION
 VAOT AIRPORT RETAINER SERVICES
 CONTRACT: 0284037, WORK ORDER: #1

MIDDLEBURY STATE AIRPORT
 MIDDLEBURY, VERMONT
 AIRPORT PROPERTY MAP
 SCALE: AS SHOWN DATE: APRIL 2001

DRAWING NO. 1
 SHEET 1 OF 1