




FLOOR PLAN  
SCALE: 1/8"=1'-0"

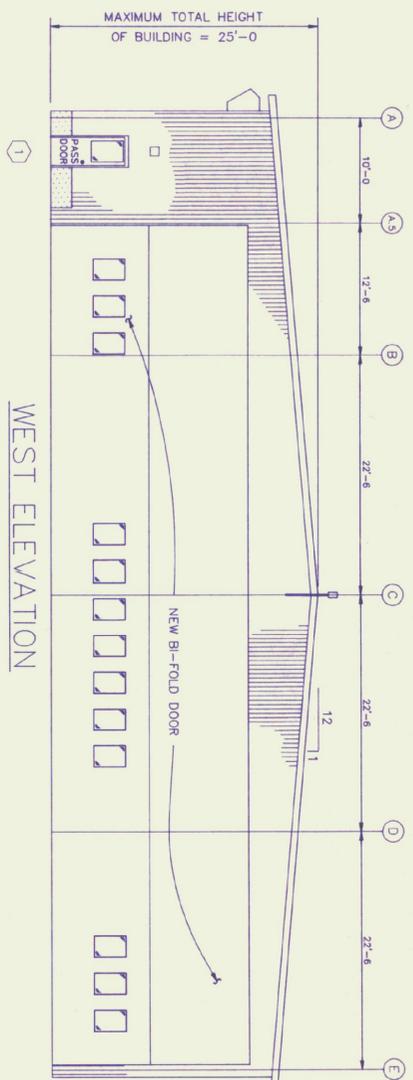


WEST ELEVATION  
SCALE: 1/8"=1'-0"

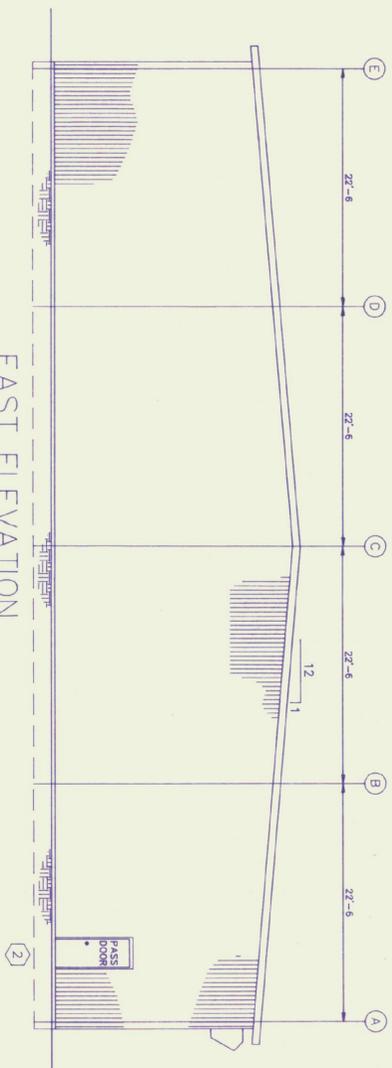

EAST ELEVATION  
SCALE: 1/8"=1'-0"

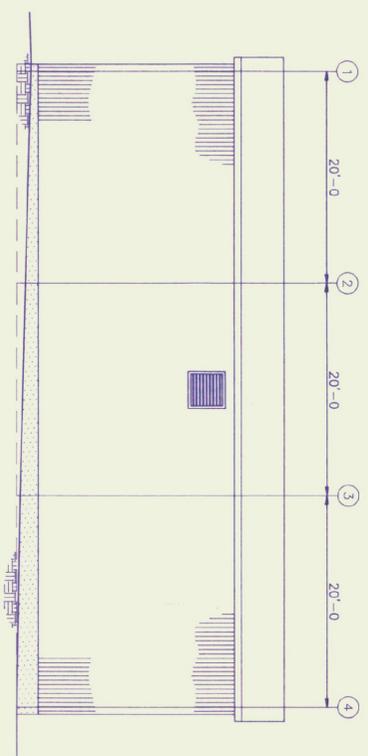

NORTH ELEVATION  
SCALE: 1/8"=1'-0"

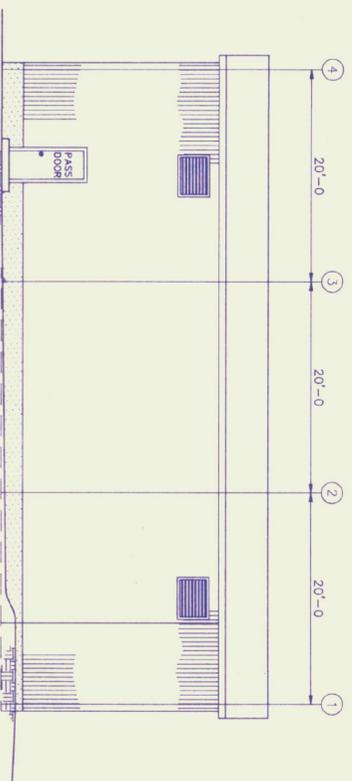

SOUTH ELEVATION  
SCALE: 1/8"=1'-0"

Rev No	Date	Description	Made by	Checked by	App'd by
1	8/23/90	DOOR NOTES, NUMBERS ON PLANS	DDH	RJG	MJC

NEW AIRPORT HANGAR  
EDWARD F. KNAPP AIRPORT  
FLOOR PLANS & ELEVATIONS  
PROJECT NO. AIR 03 2073

Sheet of  
A1

Scale AS NOTED  
Des. By RJG  
Dwn. By DDH  
Chk. By MJC  
Date AUG 1990  
Dwg 22-002-2



CHENETTE ENGINEERING, INC.  
50 STATE STREET  
MONTPELIER, VERMONT 05602