




BUILDING MANUFACTURER NOTE:
DESIGN GIRTS LESS THAN 4\"/>

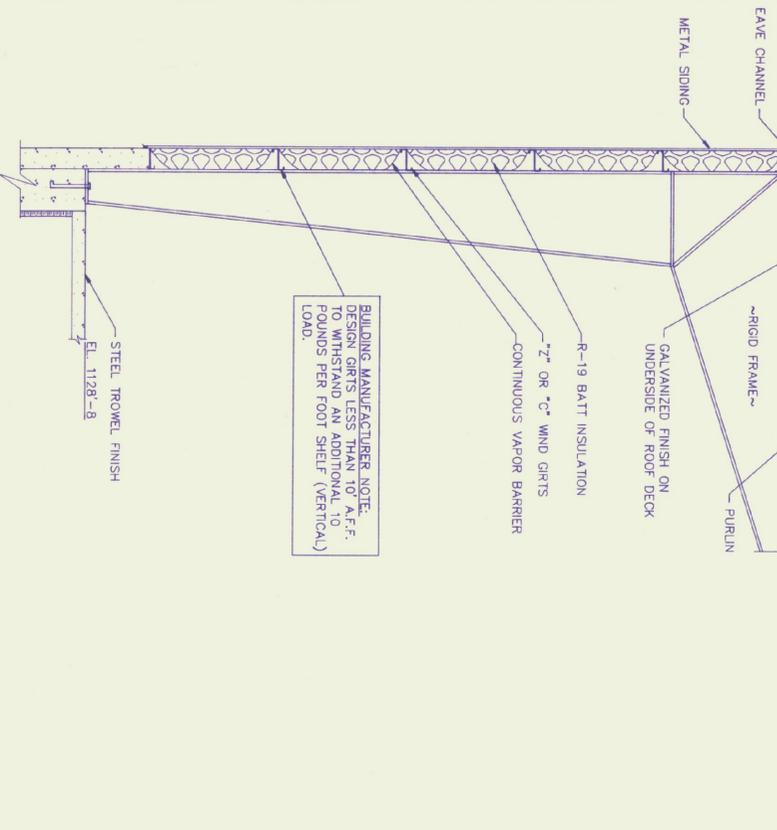


SECTION BUILDING SECTION
SCALE: 3/8"=1'-0"
6 AZ

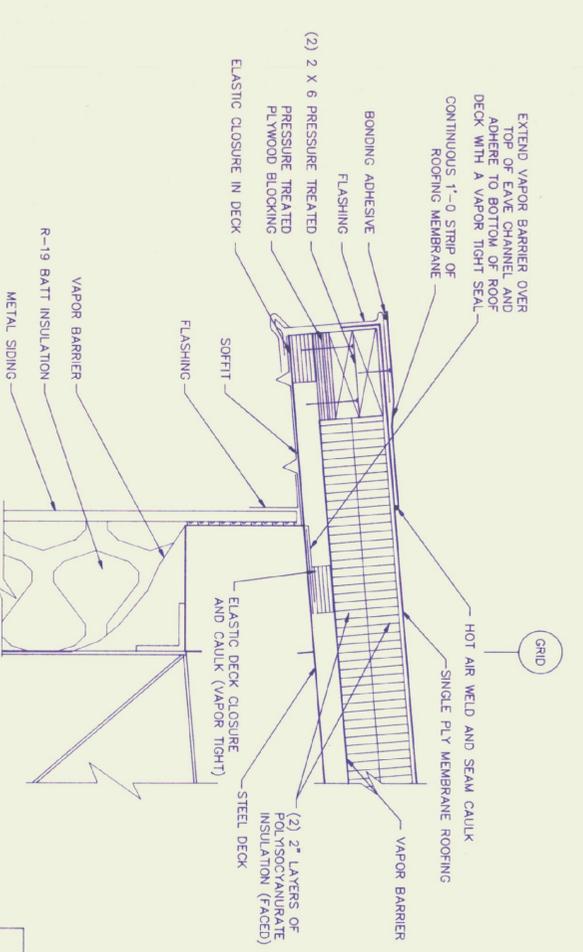

DETAIL AT EAVE
SCALE: 1 1/2"=1'-0"
7 AZ

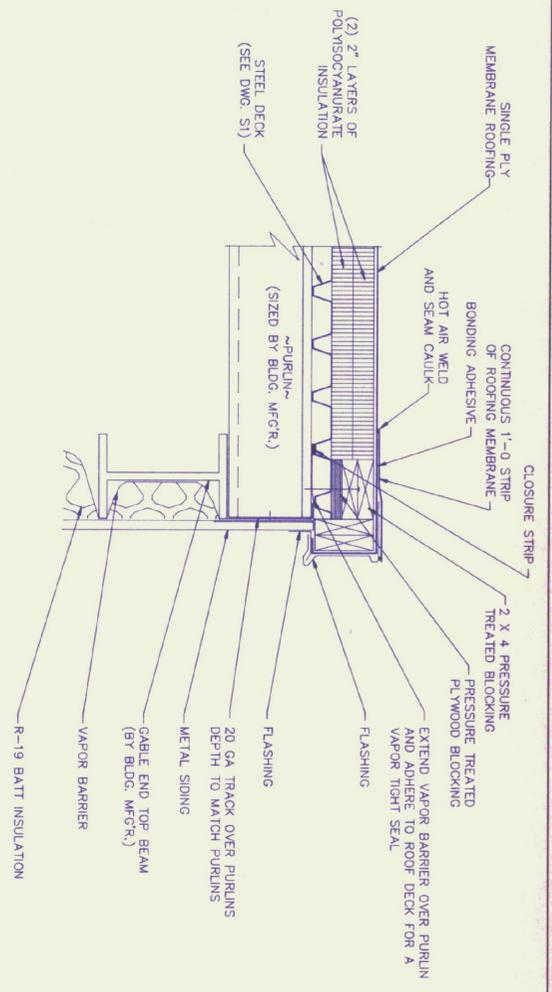


DETAIL AT RAKE
SCALE: 1 1/2"=1'-0"
8 AZ

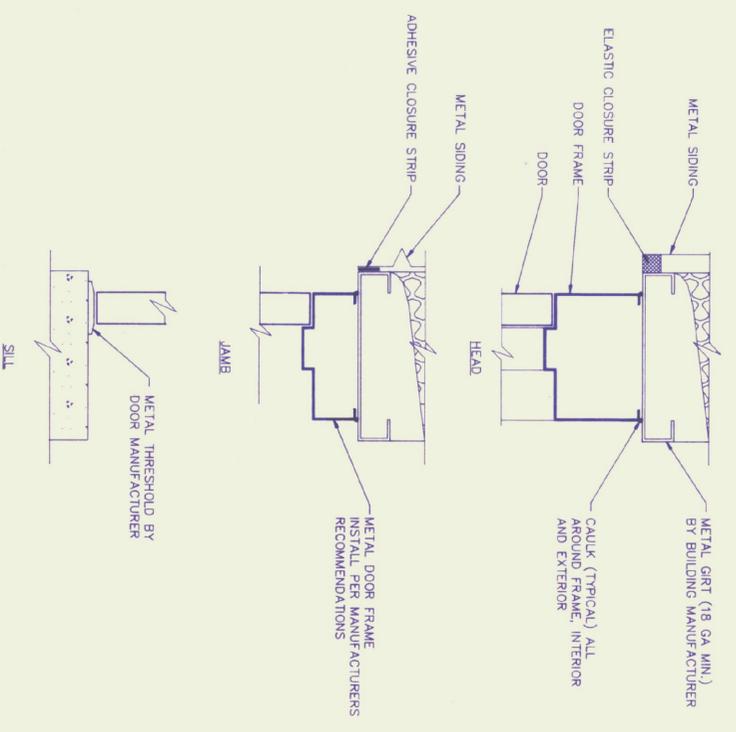


DETAIL TYPICAL DOOR
SCALE: 3"=1'-0"
9 AZ


| DOOR SCHEDULE | | | | | | |
|---------------|---------------|---------------|---------------------|-----------------------|------------------------|------------------------------|
| DOOR NUMBER | DOOR W X H | ROUGH OPENING | DOOR FRAME MATERIAL | ELEVATION DESIGNATION | BOT. OF SILL ELEVATION | REMARKS |
| ① | 3'-0" X 7'-0" | 3'-4" X 7'-4" | STEEL | A | F. F. | ADJUST TOP OF CONC. FOR DOOR |
| ② | 3'-0" X 7'-0" | 3'-4" X 7'-4" | STEEL | B | 2'-0" ABV. F. F. | ADJUST TOP OF CONC. FOR DOOR |
| ③ | 3'-0" X 7'-0" | 3'-4" X 7'-4" | STEEL | B | 6" ABV. F. F. | ADJUST TOP OF CONC. FOR DOOR |

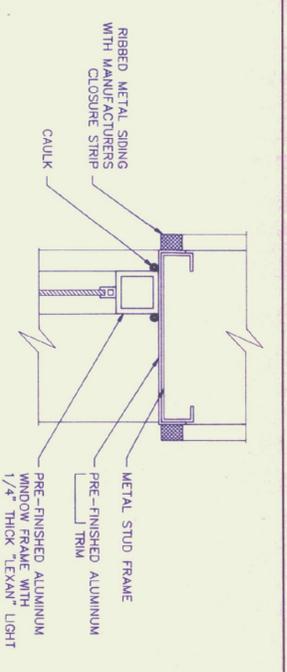

DETAIL HEAD - JAMB SIMILAR
SCALE: 3"=1'-0"
10 AZ

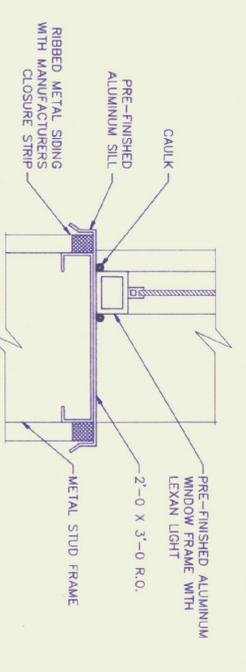

DETAIL SILL DETAIL
SCALE: 3"=1'-0"
11 AZ

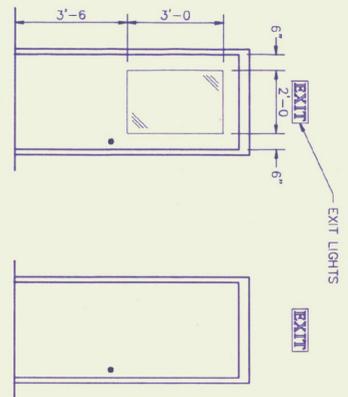

DETAIL DOOR ELEVATIONS
SCALE: 3/8"=1'-0"
12 AZ



| | | | | | |
|--------|------|-------------|---------|------------|----------|
| Rev No | Date | Description | Made by | Checked by | App'd by |
| | | | | | |

**NEW AIRPORT HANGAR
EDWARD F. KNAPP AIRPORT
DOORS, WINDOWS, AND DETAILS
PROJECT NO. AIR 03 2013**

CHENETTE ENGINEERING, INC.
50 STATE STREET
MONTPELIER, VERMONT 05602

Scale AS NOTED
Des. By CB/RG
Dwn. By DDH
Chk. By RJG
Date AUG 1990
Dwg. 22-002-2

A2