


PLAN
SCALE: 1/8"=1'-0"
EXISTING FOUNDATION

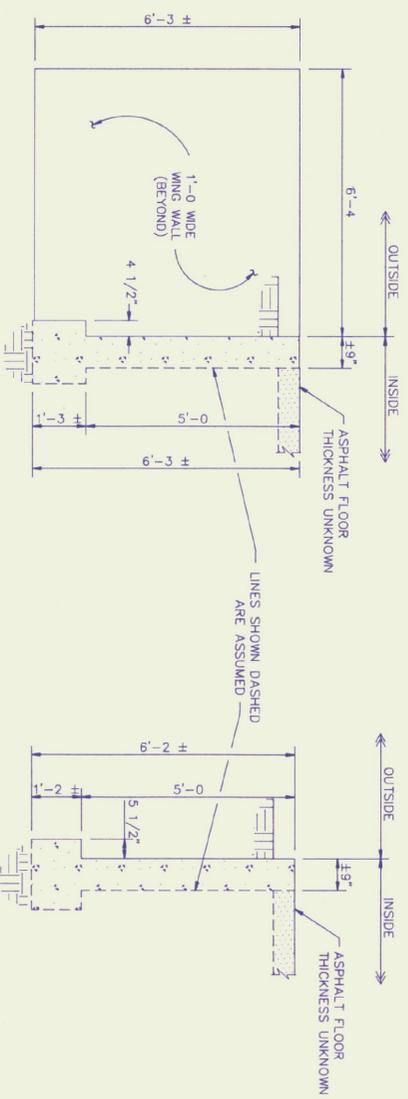

SECTION THROUGH SIDE WALL
SCALE: 1/2"=1'-0"
26 DP1

SECTION THROUGH REAR WALL
SCALE: 1/2"=1'-0"
27 DP1

Rev No	Date	Description	Made by	Checked by	App'd by

**NEW AIRPORT HANGAR
EDWARD F. KNAPP AIRPORT
EXISTING FOUNDATION DEMOLITION
PROJECT NO. AIR 03 2073**

DP1

Scale AS NOTED

Des. By: DDH
Dwn. By: DDH
Chk. By: WJC
Date: Dwg. 22-002-2

