



NOTES:
 1. ROOF DECK IS A LIGHT GAGE METAL DECK WITH 5/8" RIBS AT 16" O.C.
 2. THE CONTRACTOR IS TO VERIFY ALL CONSTRUCTION BY A SITE INSPECTION PRIOR TO THE START OF THE ROOFING WORK. THE CONTRACTOR IS RESPONSIBLE FOR THE REMOVAL OF ALL BUILDING COMPONENTS EITHER SHOWN OR NOT SHOWN ON THESE PLANS THAT HE CAN POSSIBLY VERIFY WITH A SITE INSPECTION.


ROOF FRAMING PLAN
 SCALE: 1/8"=1'-0"

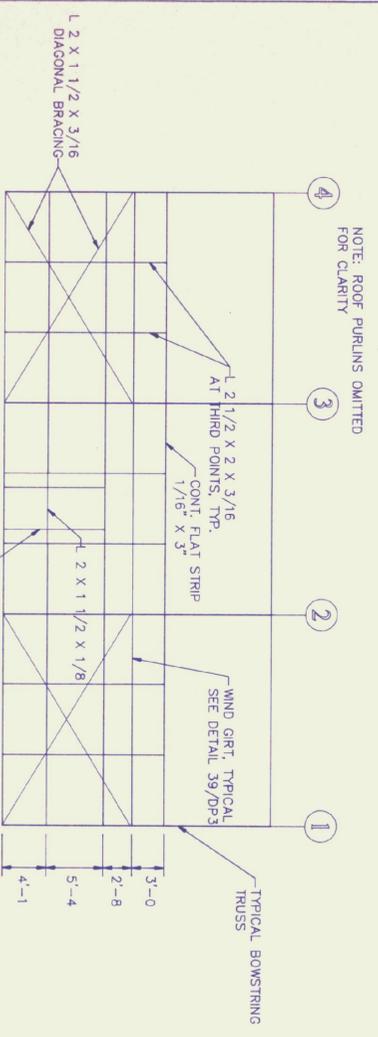


SOUTH ELEVATION
 SCALE: 1/8"=1'-0"

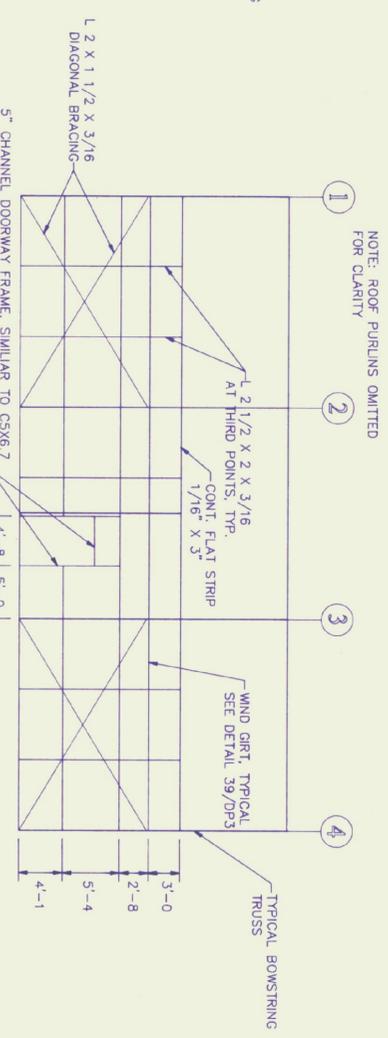

NORTH ELEVATION
 SCALE: 1/8"=1'-0"

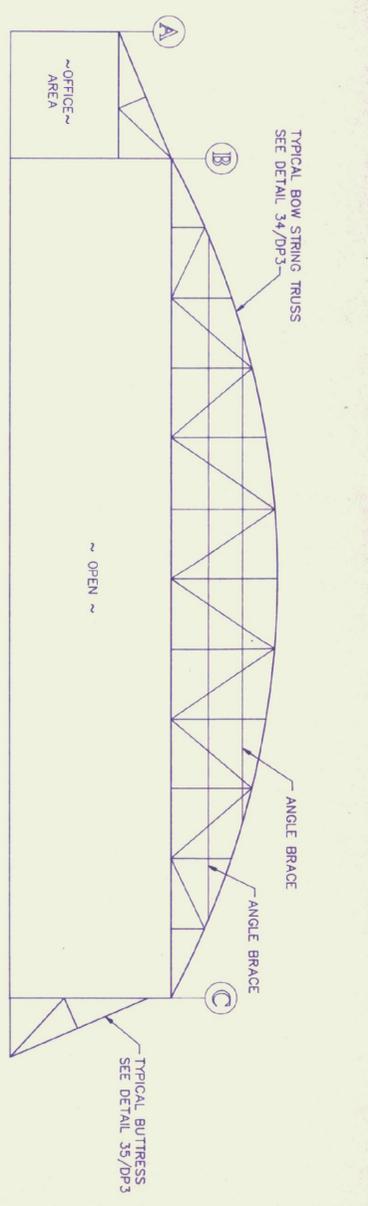

WEST ELEVATION
 SCALE: 1/8"=1'-0"

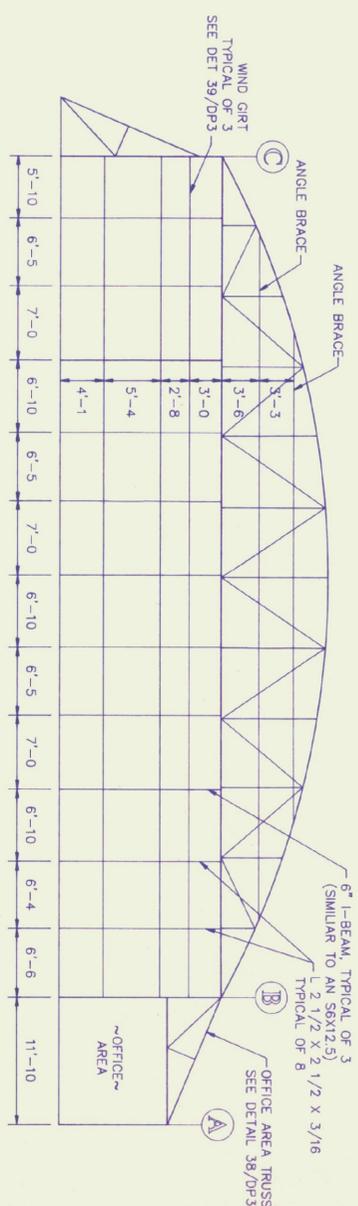

EAST ELEVATION
 SCALE: 1/8"=1'-0"



Rev No	Date	Description	Made by	Checked by	App'd by

NEW AIRPORT HANGAR
 EDWARD F. KNAPP AIRPORT
 EXISTING FRAMING DEMOLITION
 PROJECT NO. AIR 03 2073

CHENETTE ENGINEERING, INC.
 50 STATE STREET
 MONTPELIER, VERMONT 05602

Scale AS NOTED
 Sheet of
DP2

Des. By: R.J.G.
 Dwn. By: DMH
 Chk. By: M.J.C.
 Date AUG 1990
 Dwg. 22-002-2