












FOUNDATION PLAN
SCALE 1/4" = 1'-0"

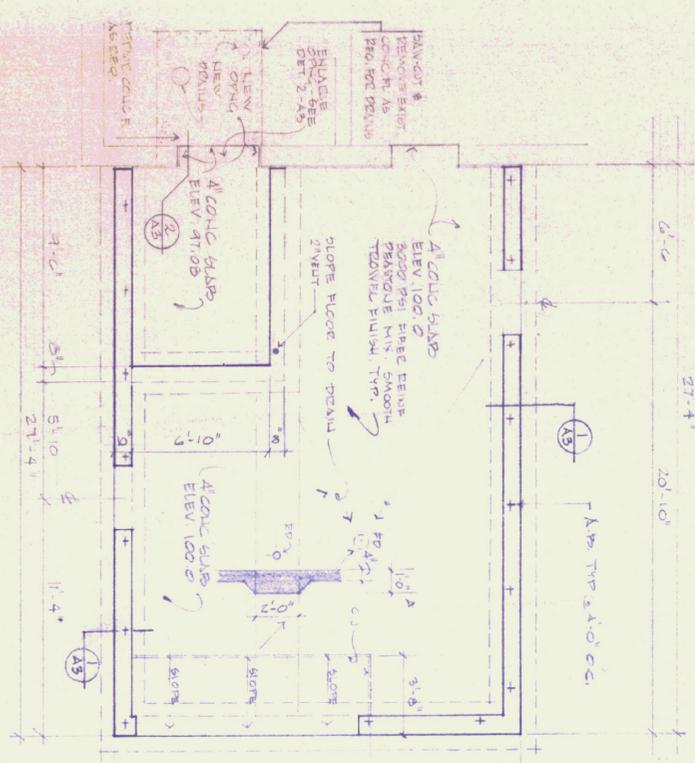

FLOOR PLAN
SCALE 1/4" = 1'-0"

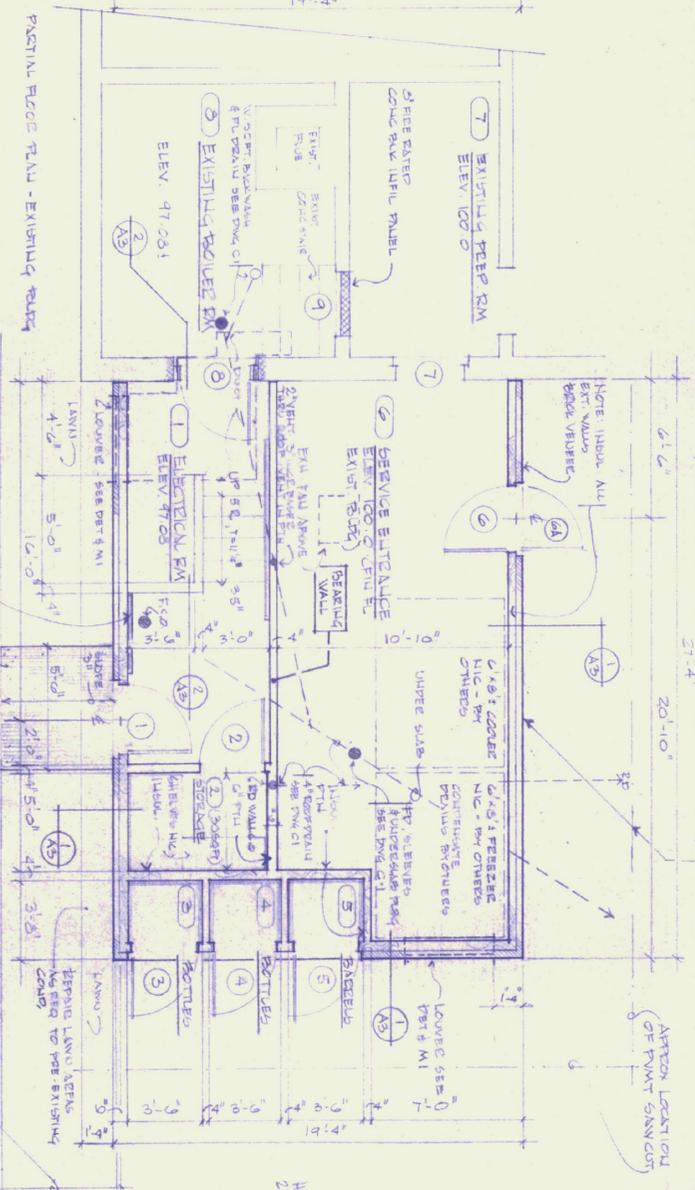

ROOF FRAMING PLAN
SCALE 1/4" = 1'-0"

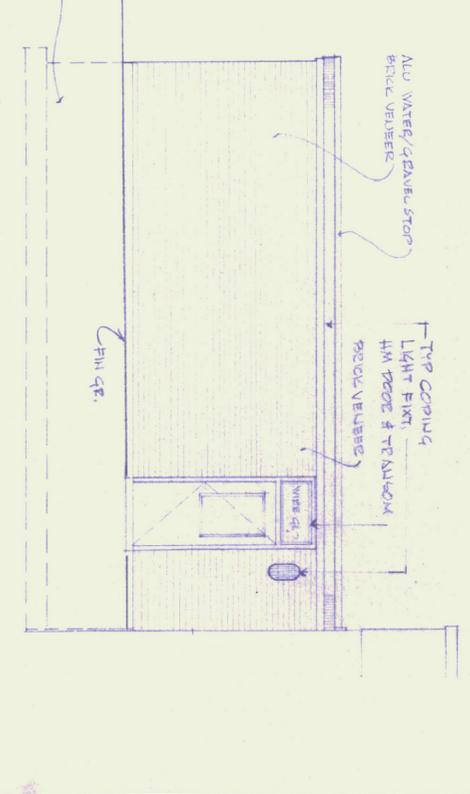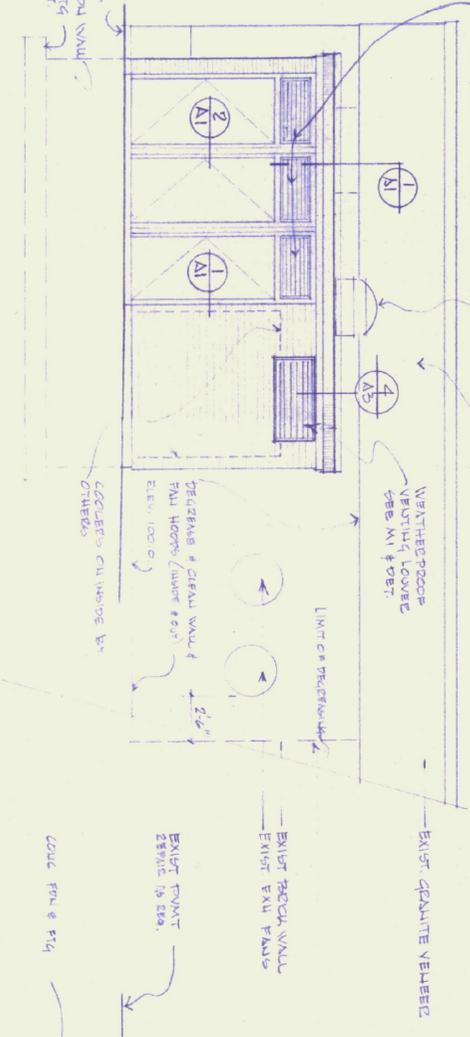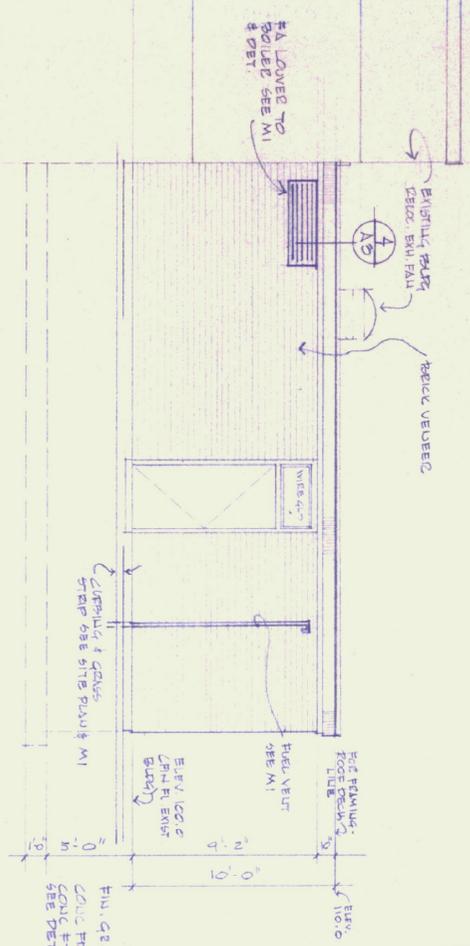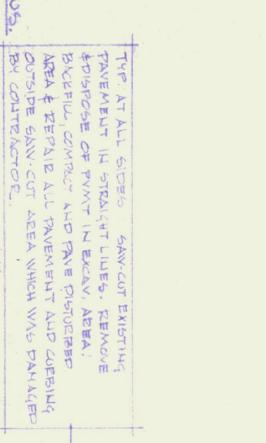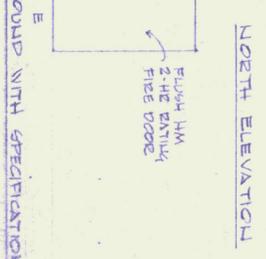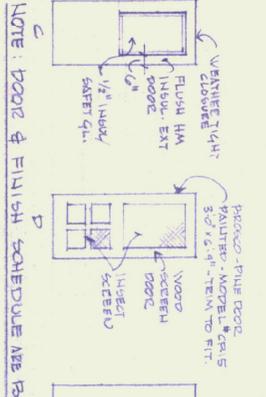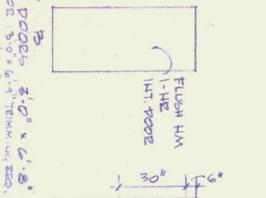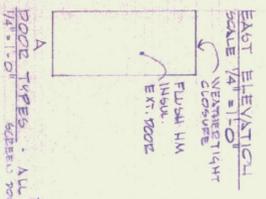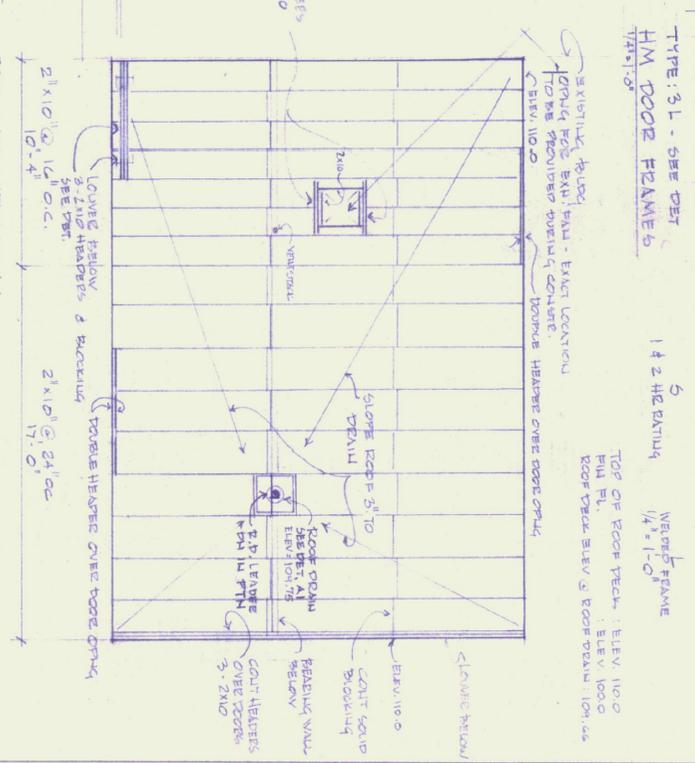

- NOTES:**
1. CONTRACTOR SHALL REMOVE & DISPOSE EXISTING STRUCTURE, CANOPY & SUPPORTS. FOUNDATIONS & PREPARE SITE FOR NEW CONSTRUCTION.
 2. CONTRACTOR SHALL REMOVE & DISPOSE EXISTING FUEL OIL TANK, FUEL VENT, CONTRACTOR SHALL MAKE ALL NECESSARY ARRANGEMENTS FOR SCHEDULED SHUT DOWN OF HEATING SYSTEM. CONTRACTOR SHALL FILL VOP LEFT BY REMOVAL OF FUEL TANKS WITH GRAVEL, COMPACTED AS SPECIFIED.
 3. CONTRACTOR SHALL REPAIR ALL DAMAGED & NOT FURNISHED LUMBS, CURBS, SIGNS, ETC TO PRE-EXISTING COND & SATISFACTION OF OWNER.
 4. CONTRACTOR SHALL COOPERATE WITH OWNER'S TENANT'S ONLY OPERATIONS. THE BUILDING WILL REMAIN OPEN TO THE PUBLIC DURING CONSTRUCTION PERIOD. ALL SAFETY PRECAUTIONS SHALL BE FOLLOWED.