

E.F. KNAPP TERMINAL FLOOR PLAN




SCALE IN FEET

KEY'ED NOTES

1. EXISTING FLOOR ELEV. 97.08. BACKFILL BOILER ROOM & PROVIDE NEW BOILER ROOM FLOOR AT ELEV. 100.00.
2. EXISTING ELEC. ROOM ELEV. 97.08. BACKFILL & PROVIDE NEW ELEC. ROOM FLOOR AT ELEV. 100.00.
3. PROVIDE 4" HOUSEKEEPING SLAB FOR BOILER & WATER HEATER
4. REMOVE WOODSTAIRS AND HANDRAIL.

NOTE  
PROVIDE TEMPORARY CATWALK FOR ELECTRICAL PANELS UNTIL NEW FLOOR IS INSTALLED AT ELEV. 100.00

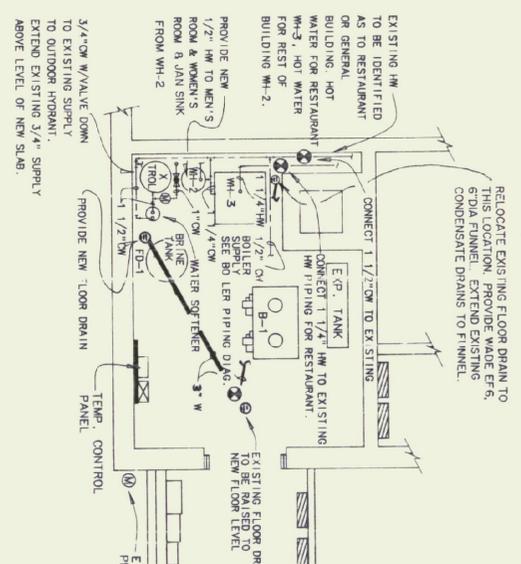


PLUMBING FLOOR PLAN



SCALE IN FEET

- NOTES:
1. PROVIDE ISOLATION BALL VALVES FOR ALL EQUIPMENT.
  2. EXTEND ALL EXISTING WATER PIPING ABOVE NEW FLOOR LEVEL. PRIOR TO BACK FILLING FOR NEW FLOOR LEVEL.


BOILER ROOM DOORWAY NORTH VIEW DETAIL

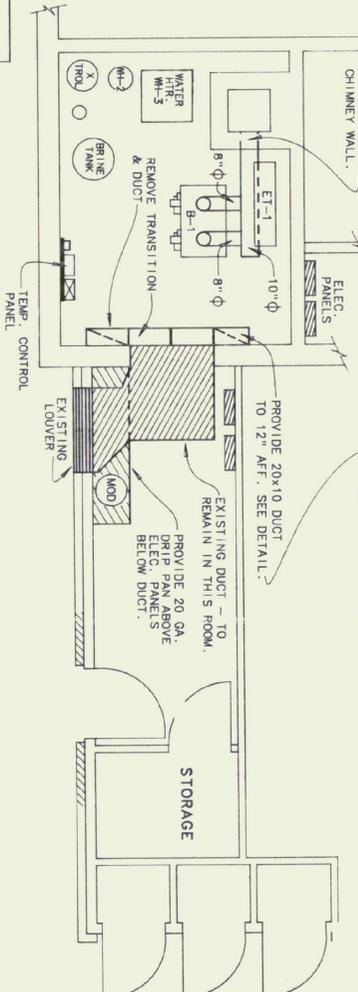


COMBUSTION/RELIEF AIR DUCT & BREECHING




SCALE IN FEET

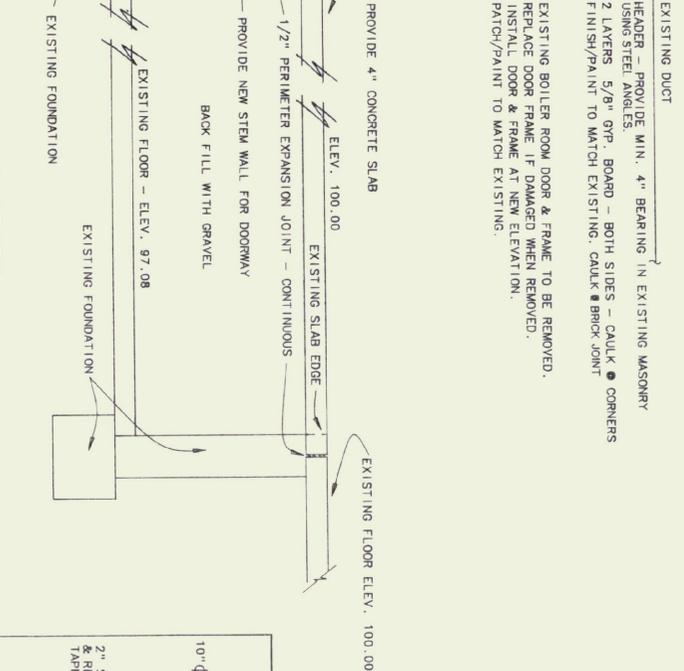

WALL SECTION

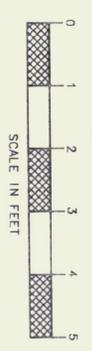

SCALE IN FEET

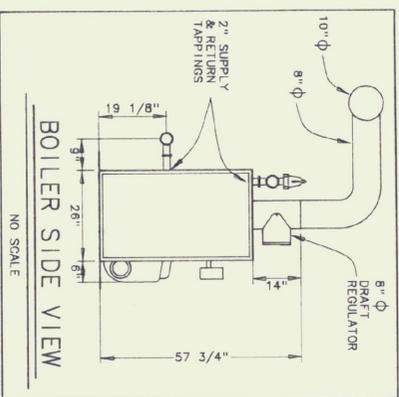

BOILER SIDE VIEW

NO SCALE

LEGEND

—	DOMESTIC COLD WATER
—	DOMESTIC HOT WATER
—	HOT WATER SUPPLY
—	HOT WATER RETURN
—	BALL VALVE
—	GATE VALVE
—	BALANCING COCK
—	CHECK VALVE
—	RELIEF VALVE
—	TEMPERATURE GAUGE
—	PRESSURE GAUGE
—	PIPE TO DRAIN
—	UNION
—	PIPE UP
—	PIPE DOWN
—	CONNECT TO EXISTING PIPING
—	ELECTRICAL CONTRACTOR
—	PLUMBING CONTRACTOR
—	MECHANICAL CONTRACTOR
—	MOTOR OPERATED DAMPER
—	KITCHEN CONTRACTOR
—	AFF ABOVE FINISHED FLOOR
—	FOS FUEL OIL SUPPLY
—	FOR FUEL OIL RETURN

STATE OF VERMONT  
DEPARTMENT OF STATE BUILDINGS  
AGENCY OF ADMINISTRATION  
MONTPELIER, VERMONT

E.F. KNAPP AIRPORT TERMINAL  
MECHANICAL RENOVATIONS  
BERLIN, VERMONT

DATE:	9/06/91	SCALE:	AS SHOWN	REVISIONS:	3/2/92	DWG NO.	2 OF 5
DRAWN BY:	B.W.M.	APPROVED BY:	E.E.P.		5/1/92		



**Pearson & Associates**  
MECHANICAL & ELECTRICAL ENGINEERS  
P.O. BOX 810 STOWE, VERMONT 05672  
TEL. (802) 253-9607 FAX (802) 253-9290