


RUNWAY 17-35 PLAN
1" = 400'

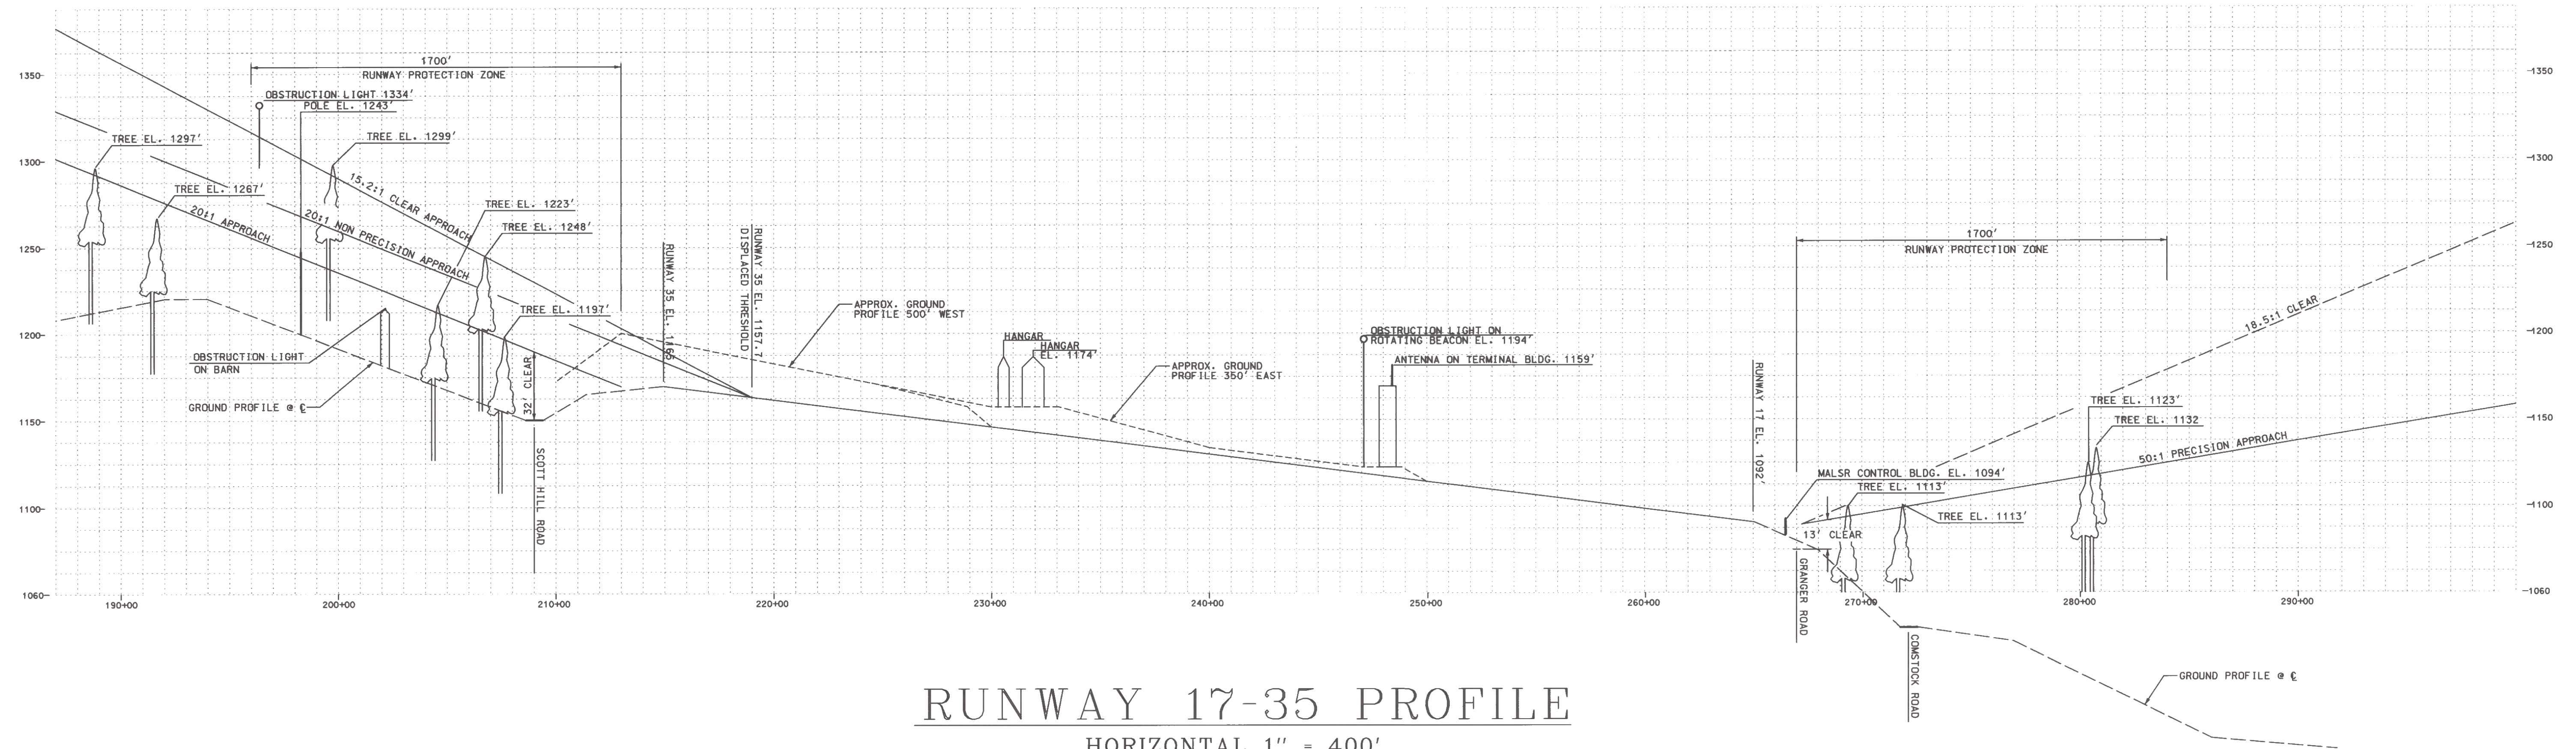

RUNWAY 17-35 PROFILE
HORIZONTAL 1" = 400'
VERTICAL 1" = 50'

EDWARD F. KNAPP STATE AIRPORT BERLIN, VERMONT	
REV.	DATE
DESCRIPTION	
Job No. F200001716.00	
File No.	
URS Greiner 1 NORTHWAY LN. LATHAM, NEW YORK	
Designed by: G.W.D.	Drawn by: AL BEY
Checked by: M.L.C.	Approved by: G.W.D.
Scale: AS SHOWN	
Date: MAR. 2000	
Sheet 5 of 9	
Drawing No. 5	