


LEGEND	
AIRPORT PROPERTY LINE	-----
GENERALIZED	LAND USE
AR	HIGHLAND CONSERVATION
R. 40	RURAL RESIDENTIAL
CG	COMMERCIAL
LN	LIGHT INDUSTRIAL
EXISTING NOISE CONTOUR	---(50)---
FUTURE NOISE CONTOUR	---(50)---
AIRPORT LAND ACQUISITION	

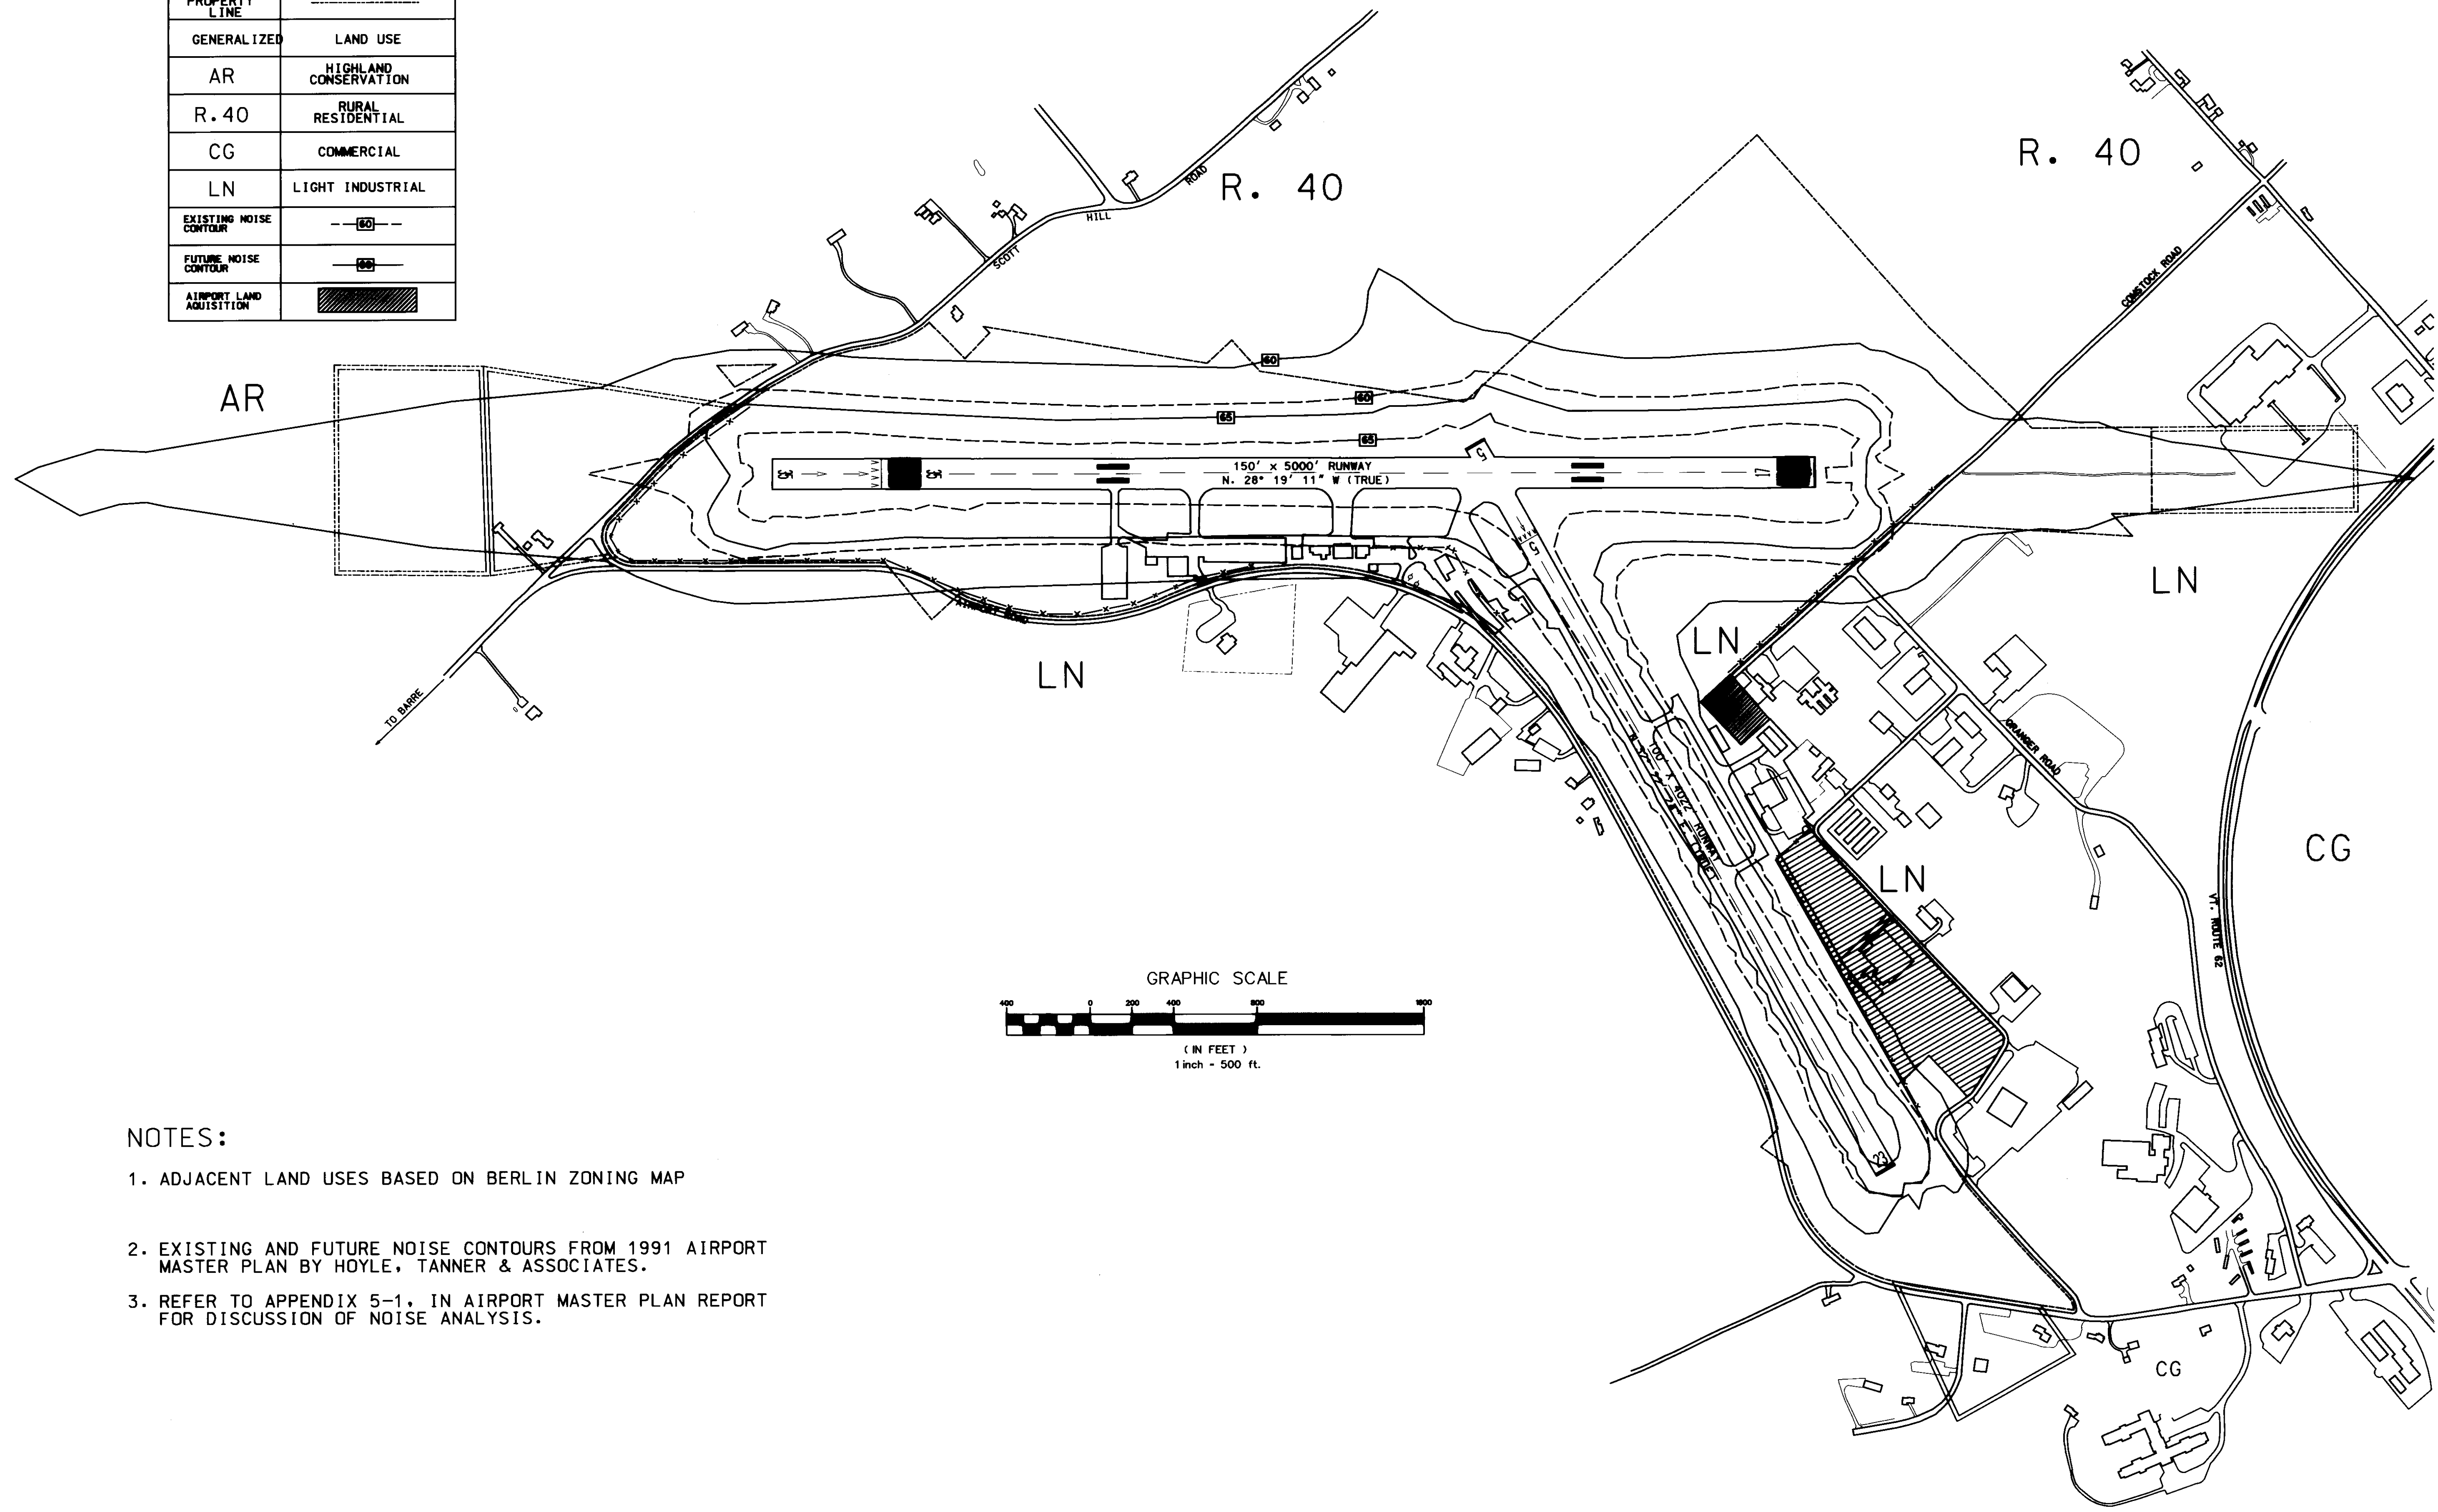

- NOTES:
1. ADJACENT LAND USES BASED ON BERLIN ZONING MAP
 2. EXISTING AND FUTURE NOISE CONTOURS FROM 1991 AIRPORT MASTER PLAN BY HOYLE, TANNER & ASSOCIATES.
 3. REFER TO APPENDIX 5-1, IN AIRPORT MASTER PLAN REPORT FOR DISCUSSION OF NOISE ANALYSIS.

EDWARD F. KNAPP STATE AIRPORT BERLIN, VERMONT		REV.	DATE	DESCRIPTION	FILE NO.
 1 NORTHWAY LN. LATHAM, NEW YORK		DESIGNED BY:	G.W.D.		
		DRAWN BY:	AL BEY		
		CHECKED BY:	M.L.C.		
		APPROVED BY:	G.W.D.		
Scale: 1" = 400'					
Date: MAR. 2000					
Sheet 7 of 9					
Sheet No. 7					