
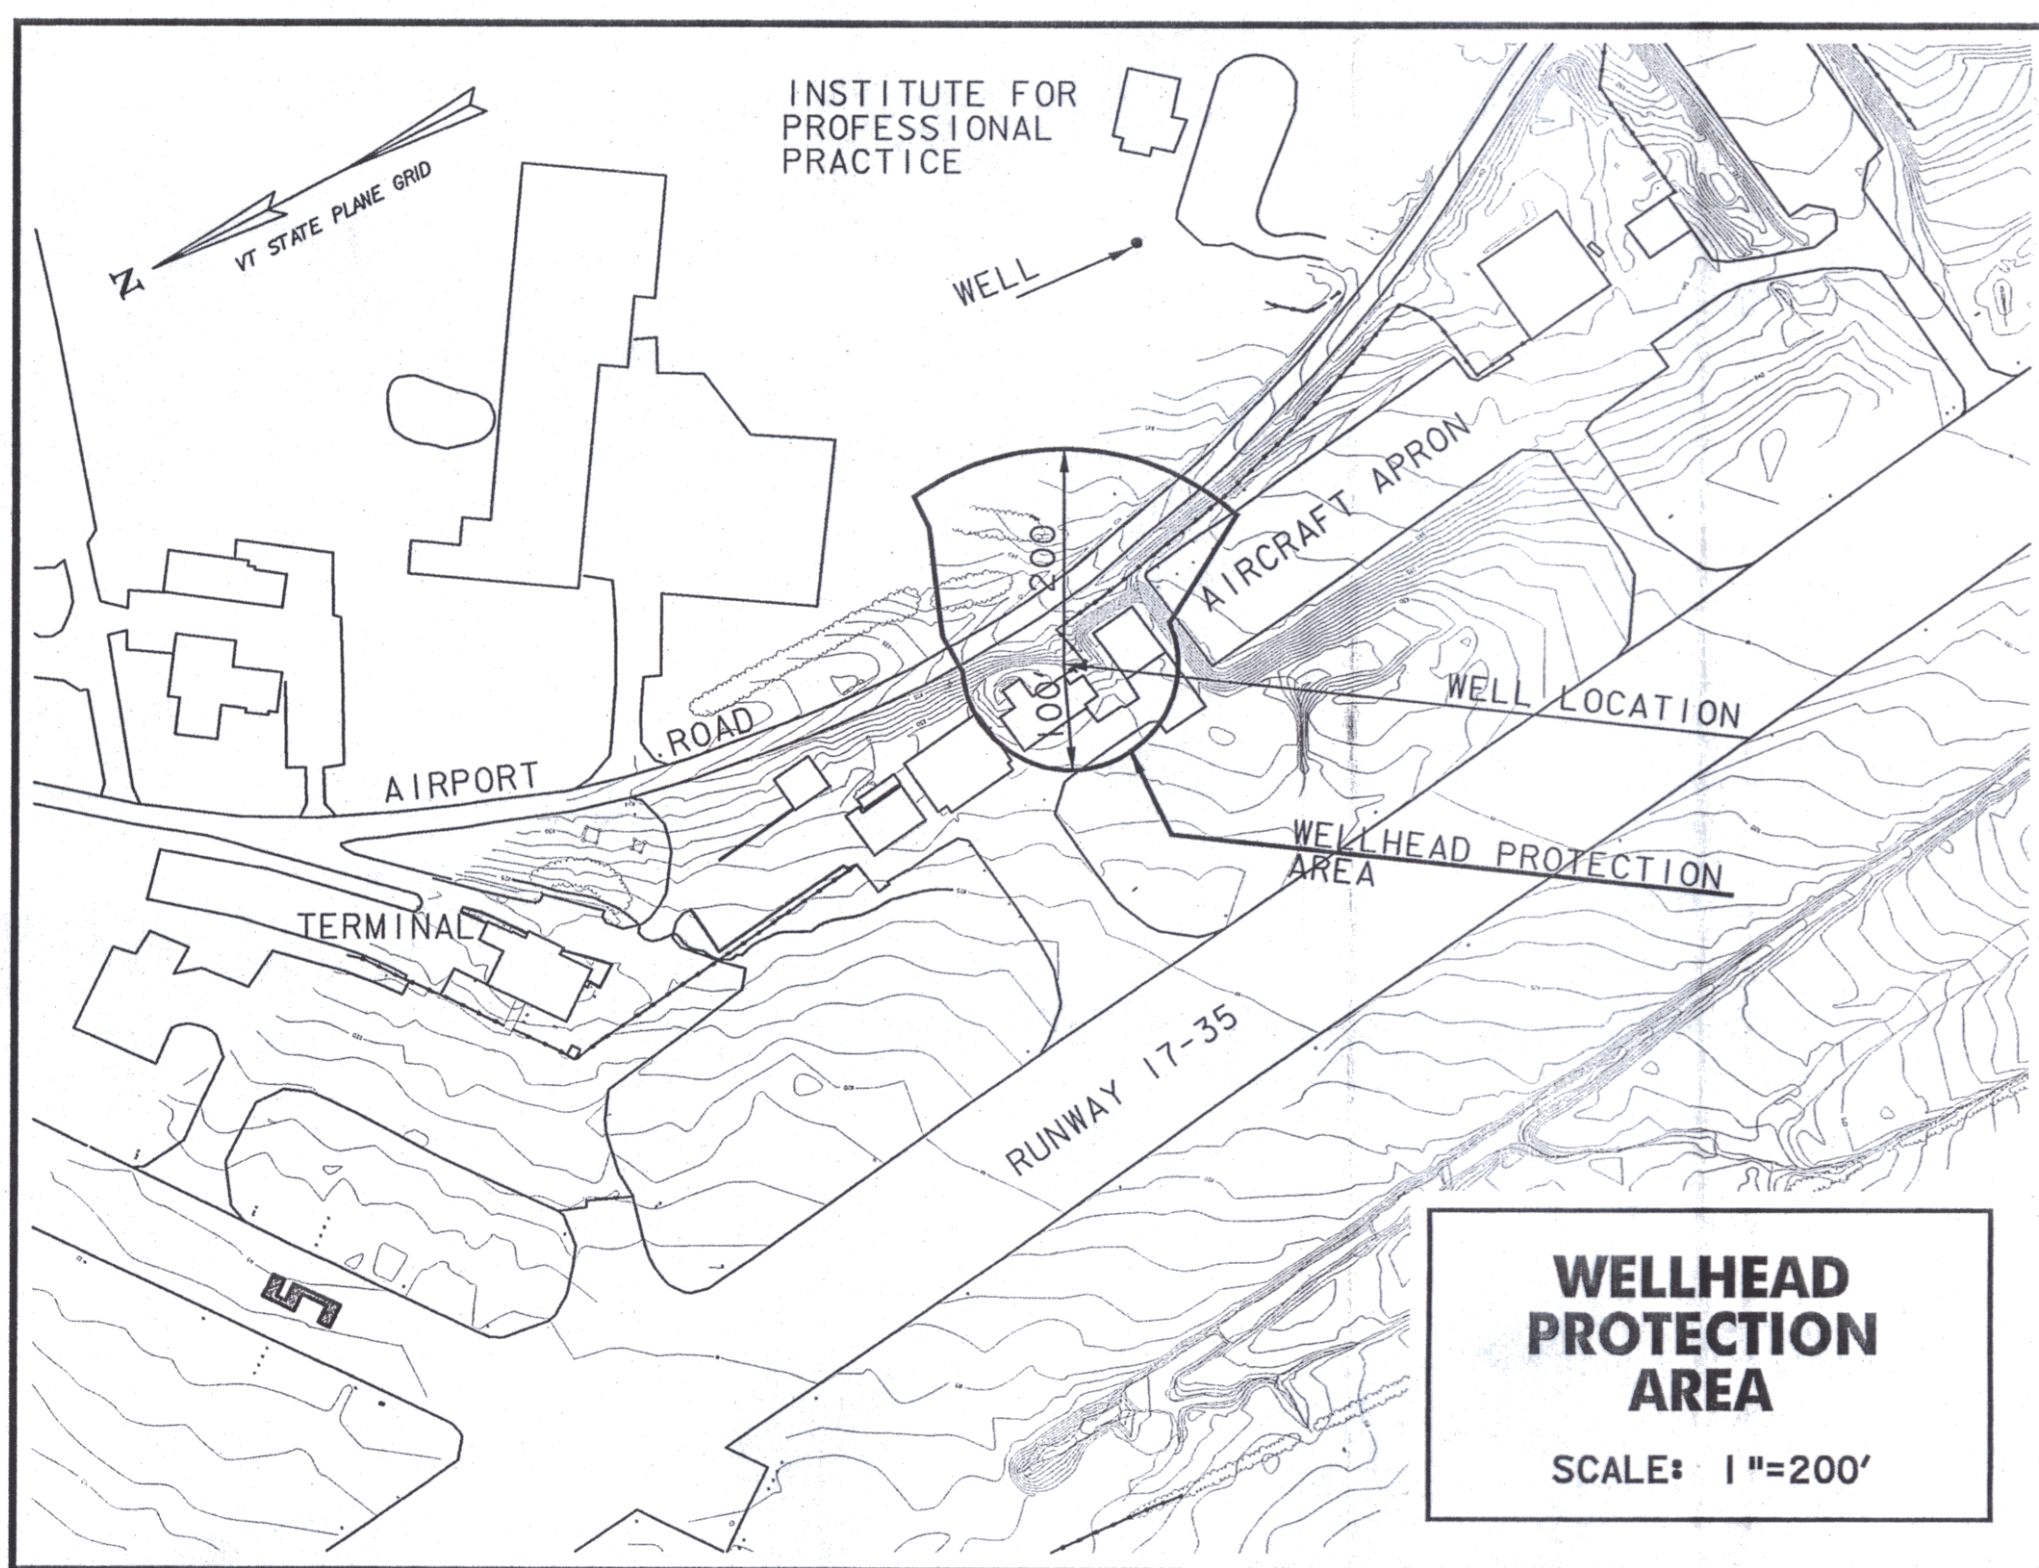


LEGEND

○ CB #3	CATCH BASIN #3
□ DI 34	DROP INLET #4
---	NEW 6" DIA. UNDERDRAIN
- - - -	EXISTING 6" DIA. UNDERDRAIN
F B	FLUSHING BASIN
E	FLOW LINE
-SF-SF-	SILT FENCE
→	LIMIT OF WETLANDS
---	CONSTRUCTION LIMITS
- - - -	EXISTING CONTOURS
---	PROPOSED CONTOURS

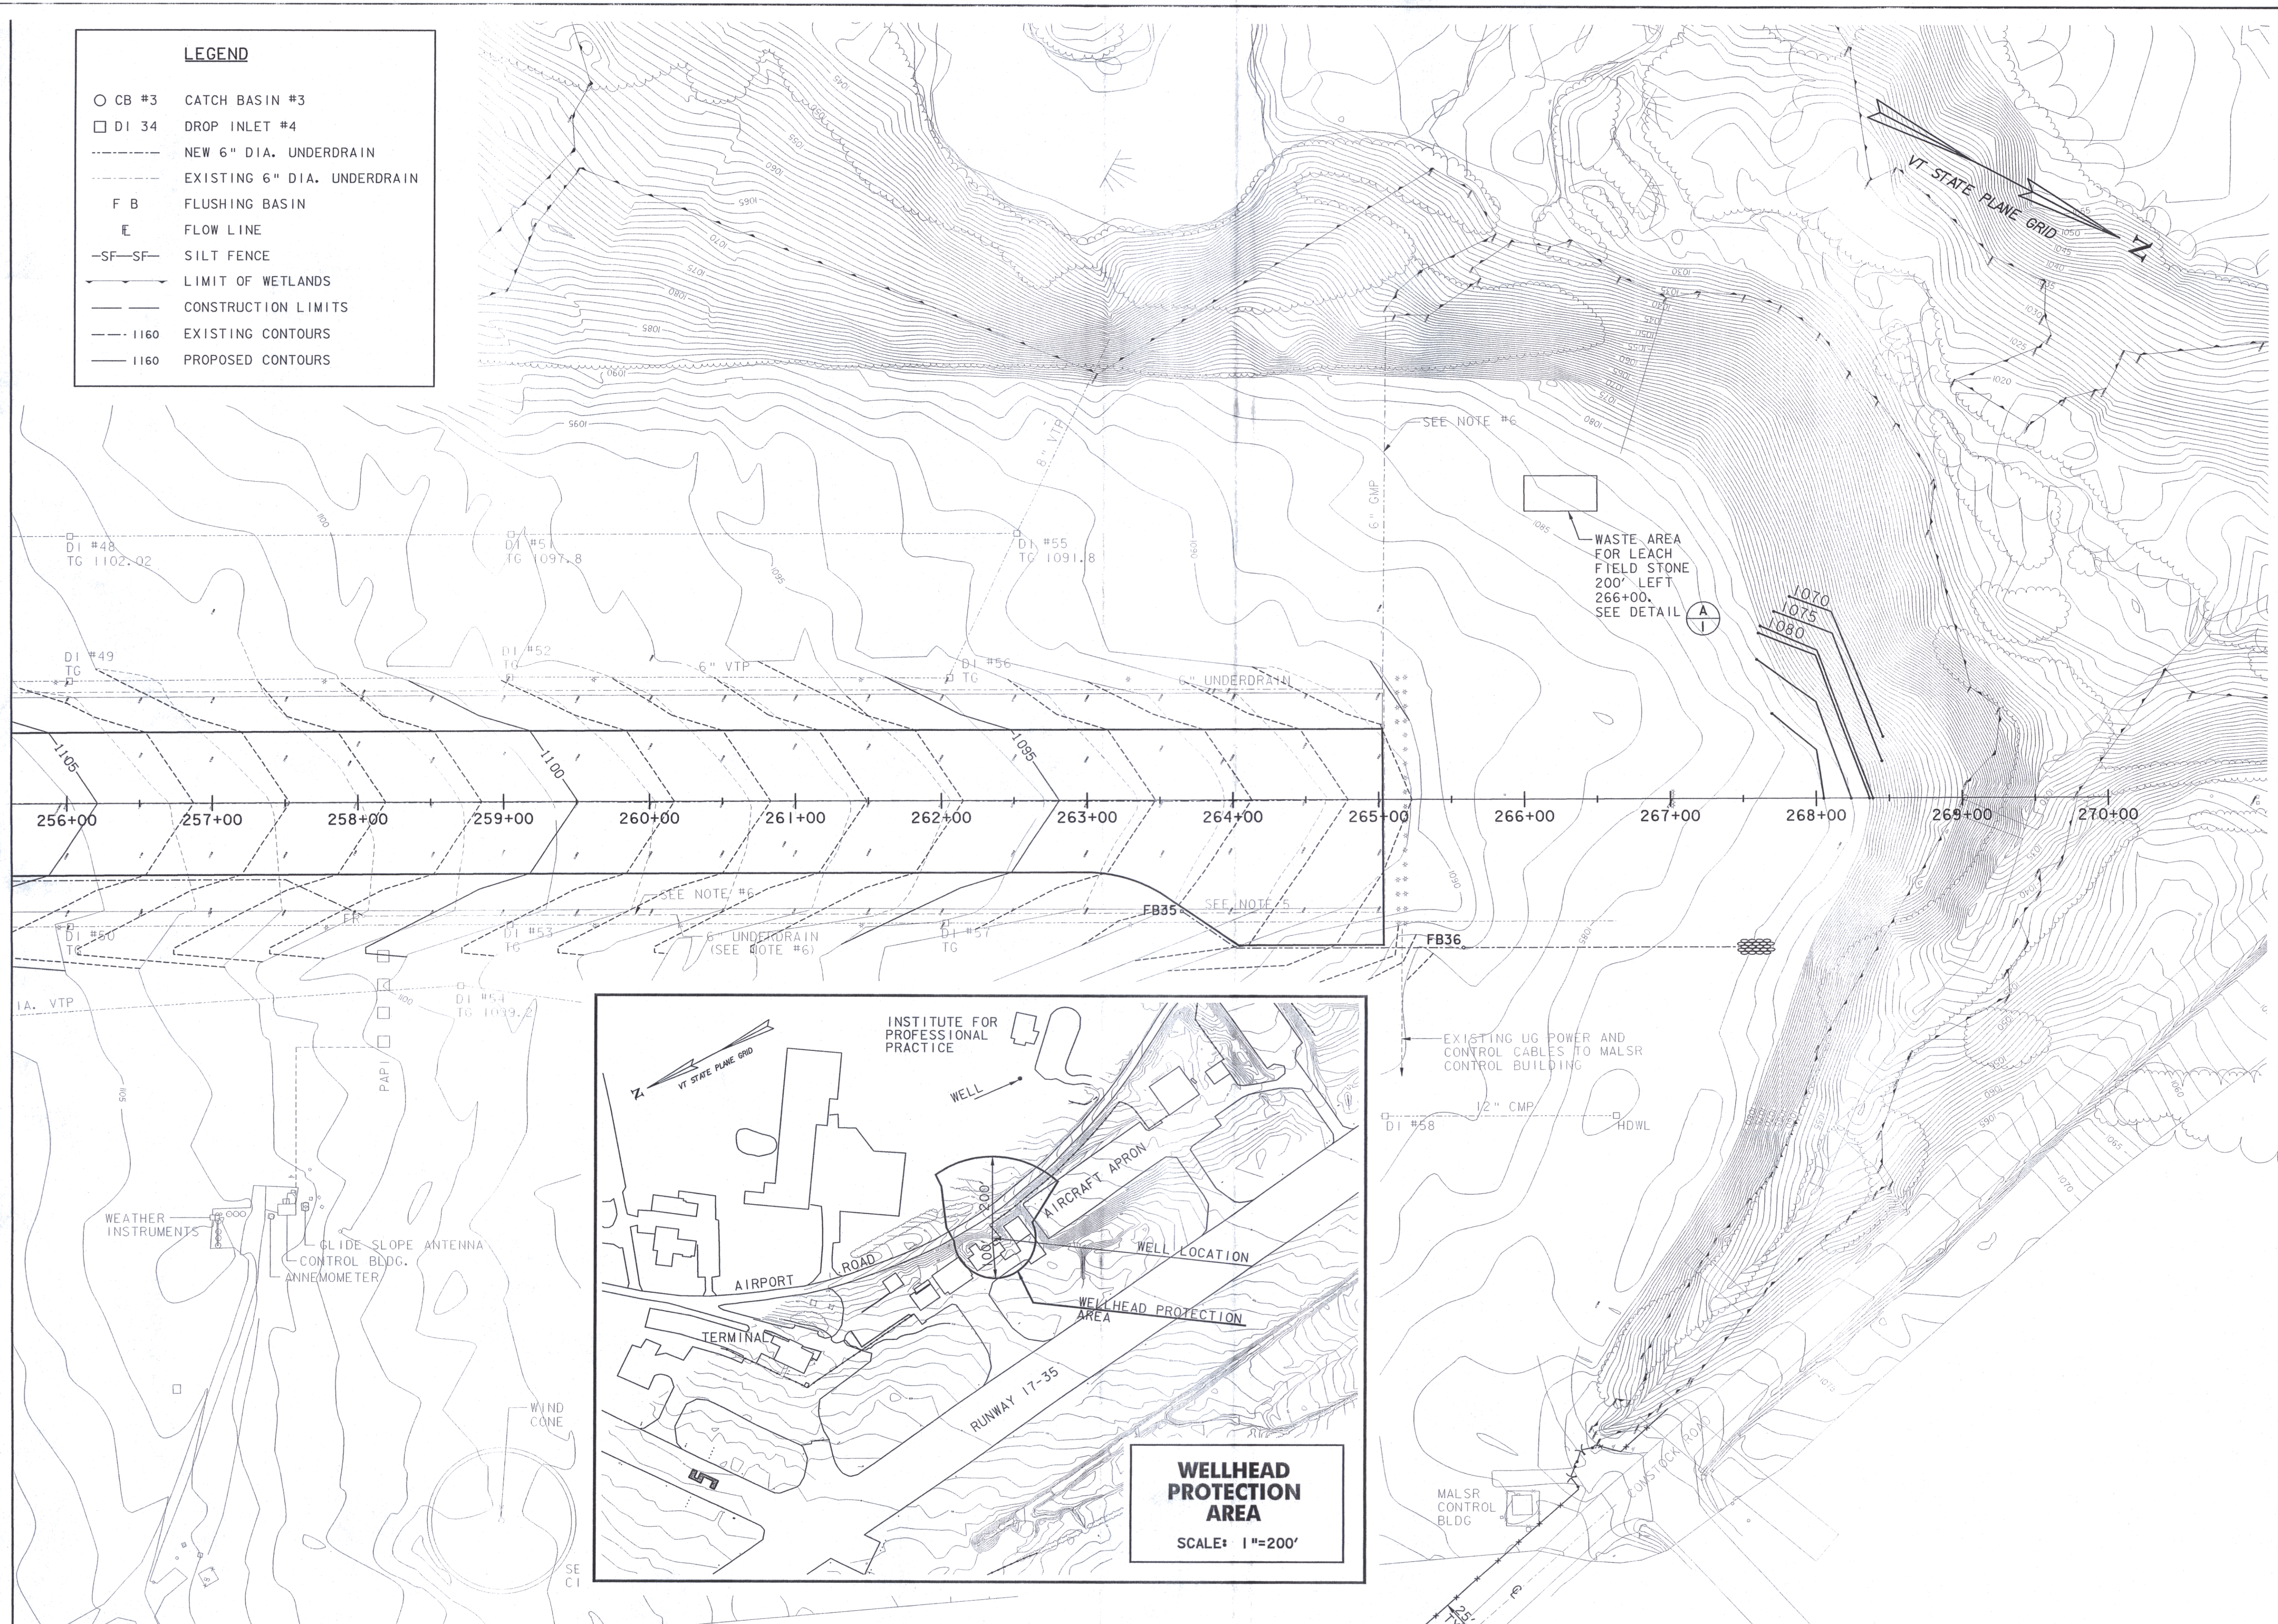

EDWARD F. KNAPP STATE AIRPORT BERLIN, VERMONT	
REV.	DATE
DESCRIPTION	
SEWERLINE EXTENSION WASTE AREA	
Job No. F200001718.01	
File No. SEWER-4.DGN	
URS	
ONE NORTHWAY LANE LATHAM, NEW YORK	
Designed by: GMD	Drawn by: MMM
Checked by: BIC	Approved by: GMD
Scale:	1" = 50'
Date:	6/13/01
Sheet:	- of -
Sheet No:	4