





MATCH LINE

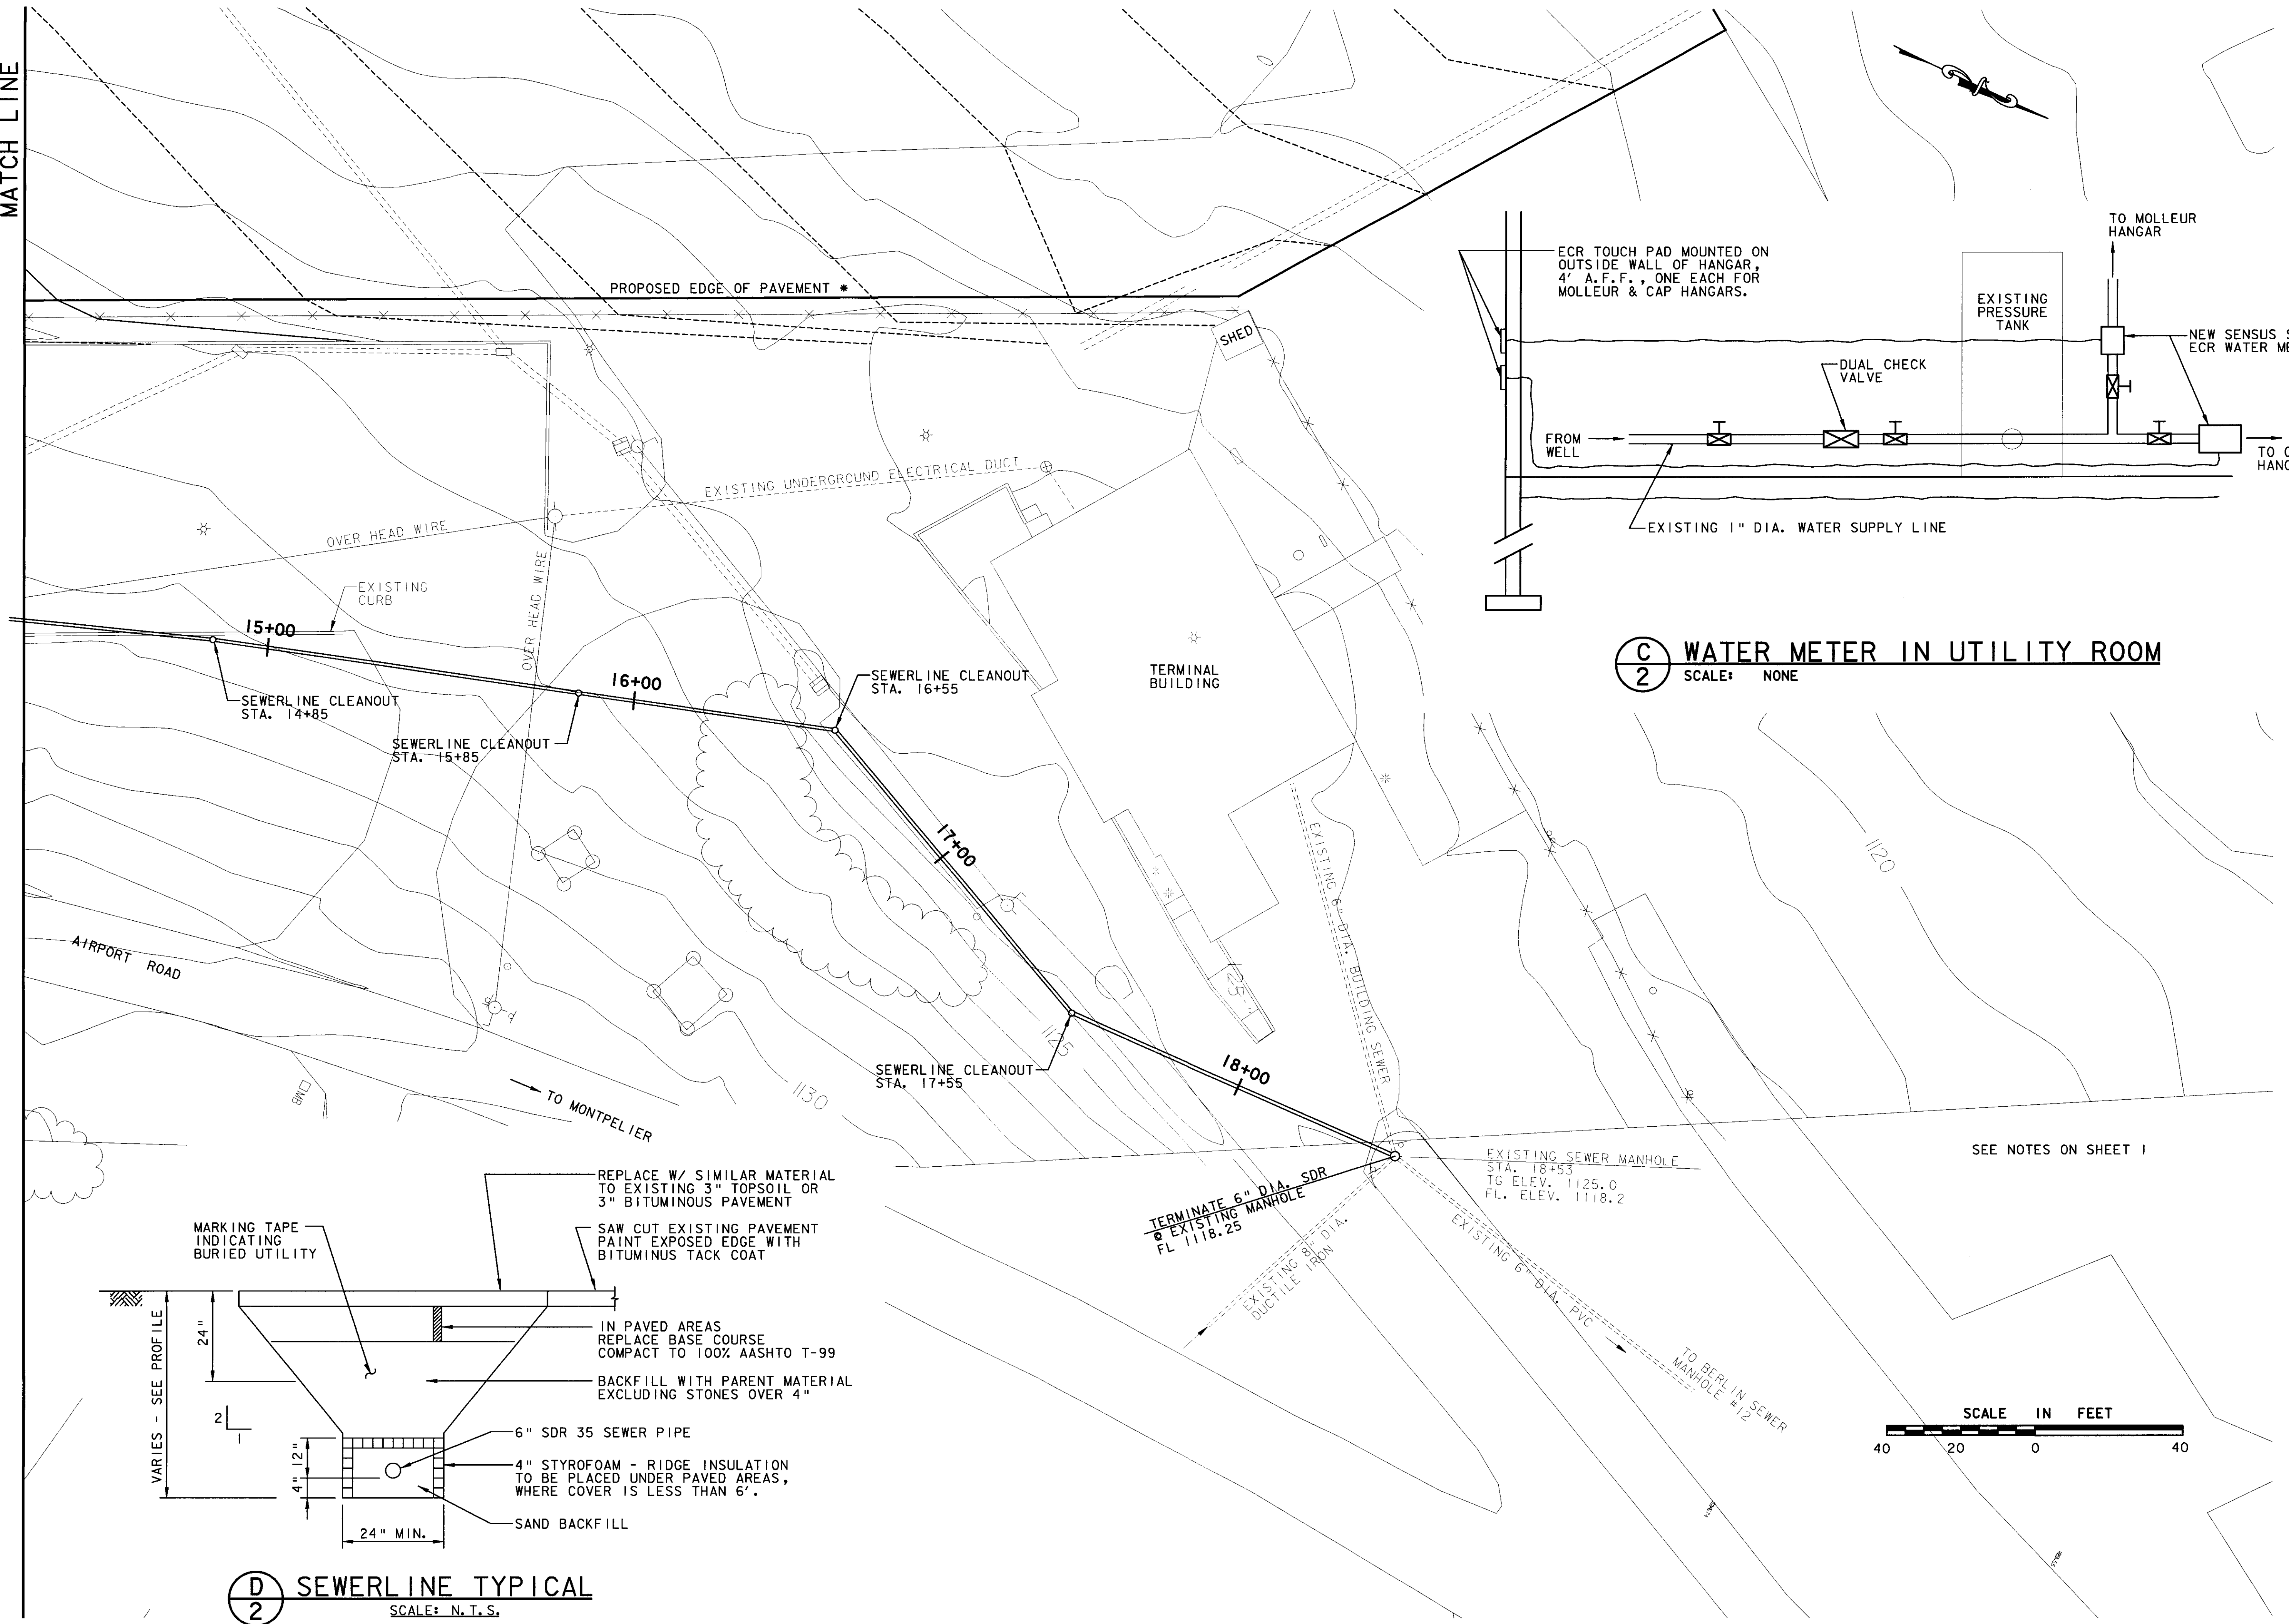

**(C) WATER METER IN UTILITY ROOM**  
SCALE: NONE

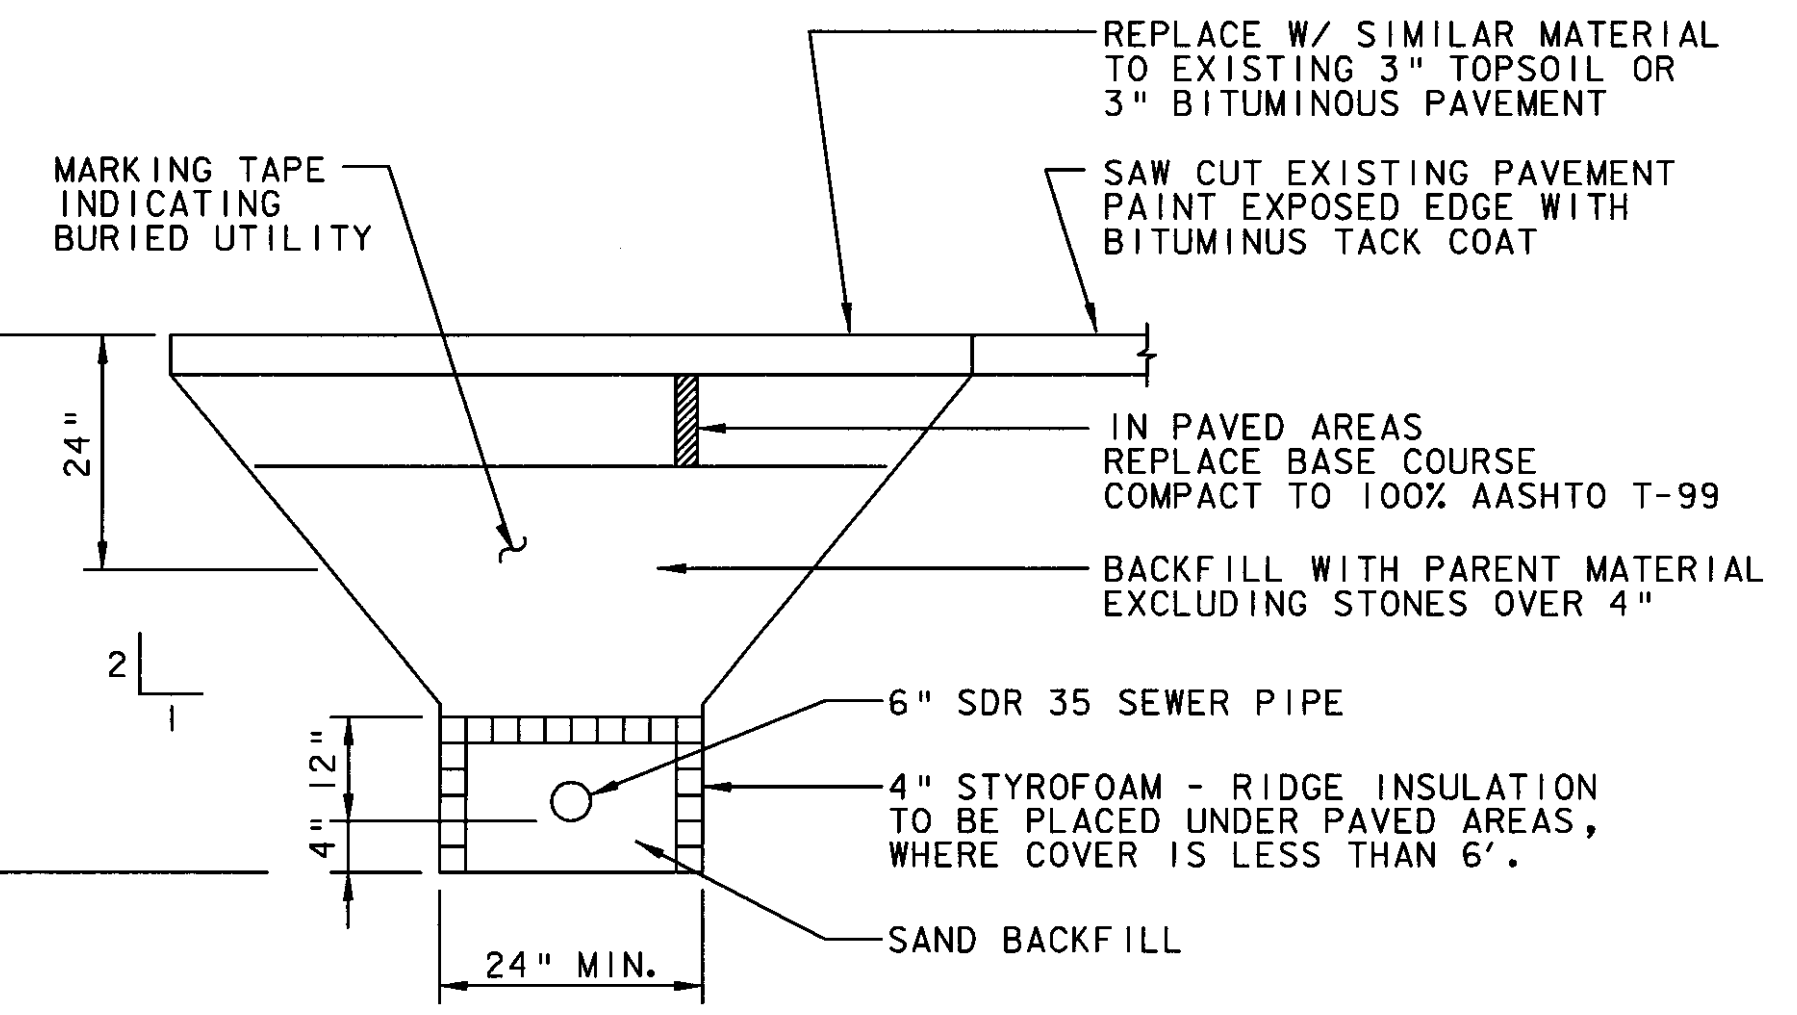

**(D) SEWERLINE TYPICAL**  
SCALE: N.T.S.

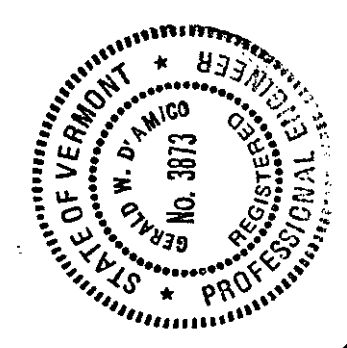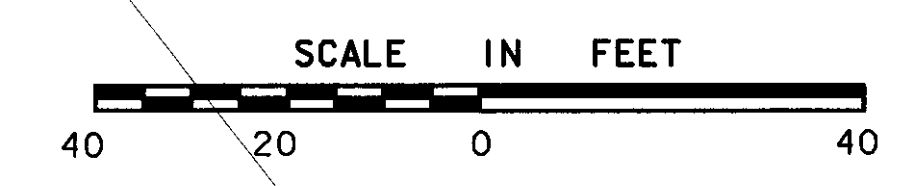

REV.	DATE	DESCRIPTION

Job No. F200001718-01  
File No. SEWER-2/DGN

**EDWARD F. KNAPP STATE AIRPORT**  
BERLIN, VERMONT

SEWERLINE - EXTENSION PLAN

**URS**  
ONE NORTHWAY LANE  
LATHAM, NEW YORK

Designed by: GWD  
Drawn by: MMH  
Checked by: PS  
Approved by: GWD

Scale: 1" = 20'

Date: 3/21/01

Sheet 2 of -

Sheet No. **2**