
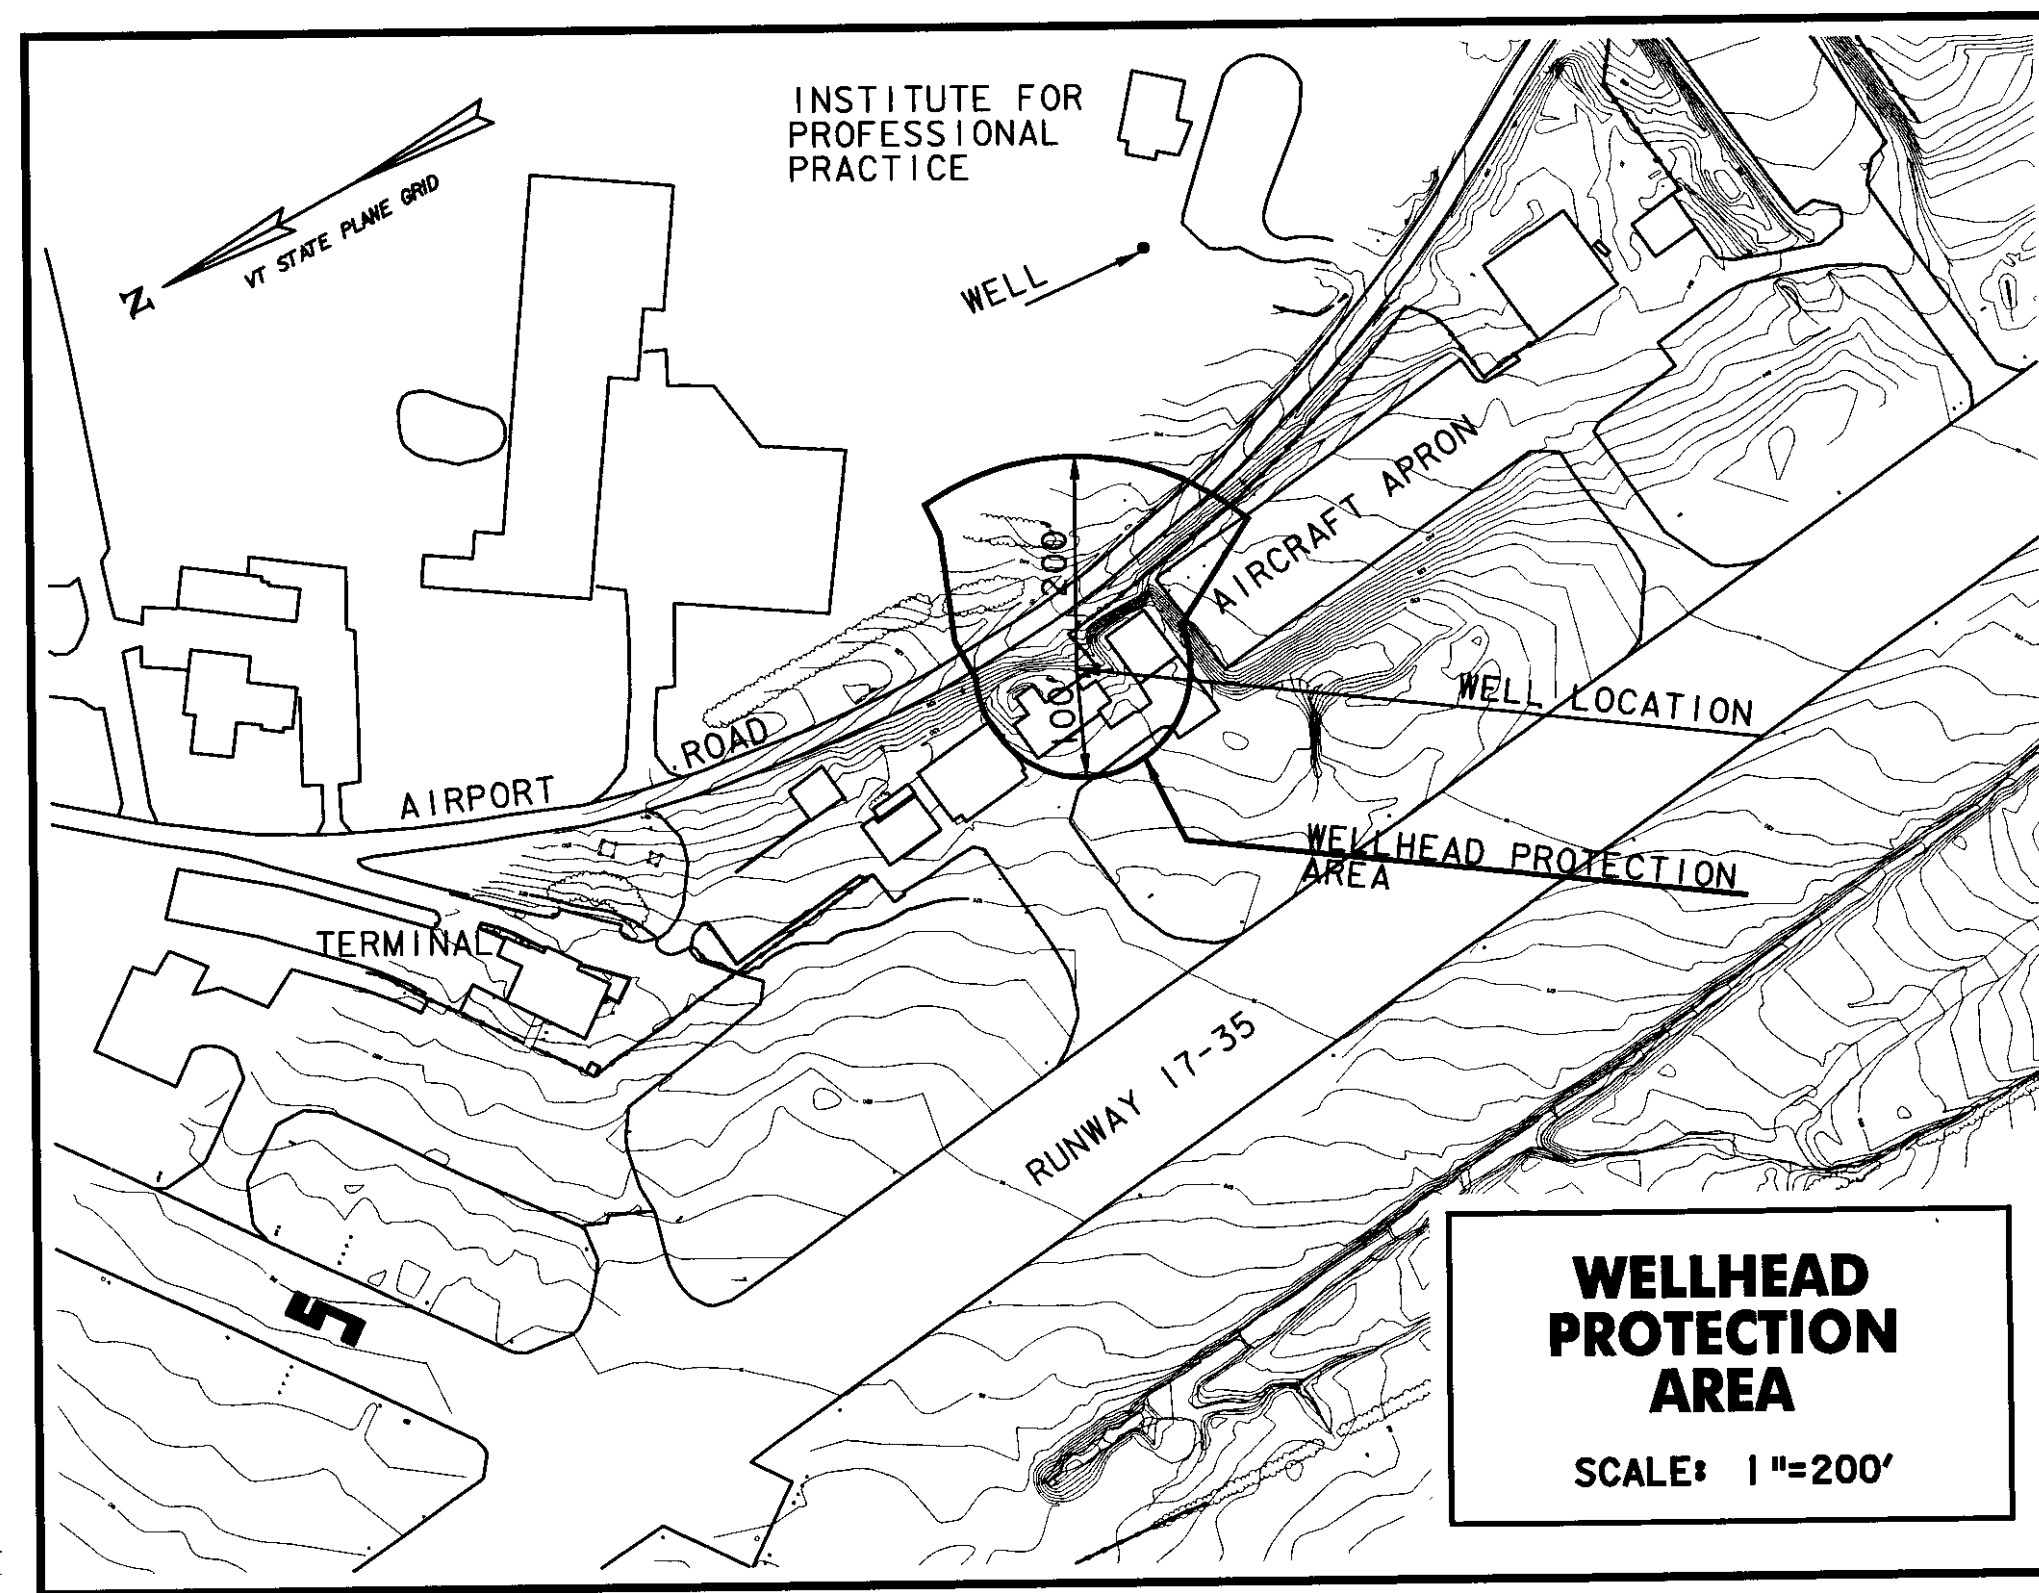


**LEGEND**

○ CB #3	CATCH BASIN #3
□ DI 34	DROP INLET #4
---	NEW 6" DIA. UNDERDRAIN
---	EXISTING 6" DIA. UNDERDRAIN
F B	FLUSHING BASIN
E	FLOW LINE
-SF-SF-	SILT FENCE
---	LIMIT OF WETLANDS
---	CONSTRUCTION LIMITS
- - - 1160	EXISTING CONTOURS
— 1160	PROPOSED CONTOURS

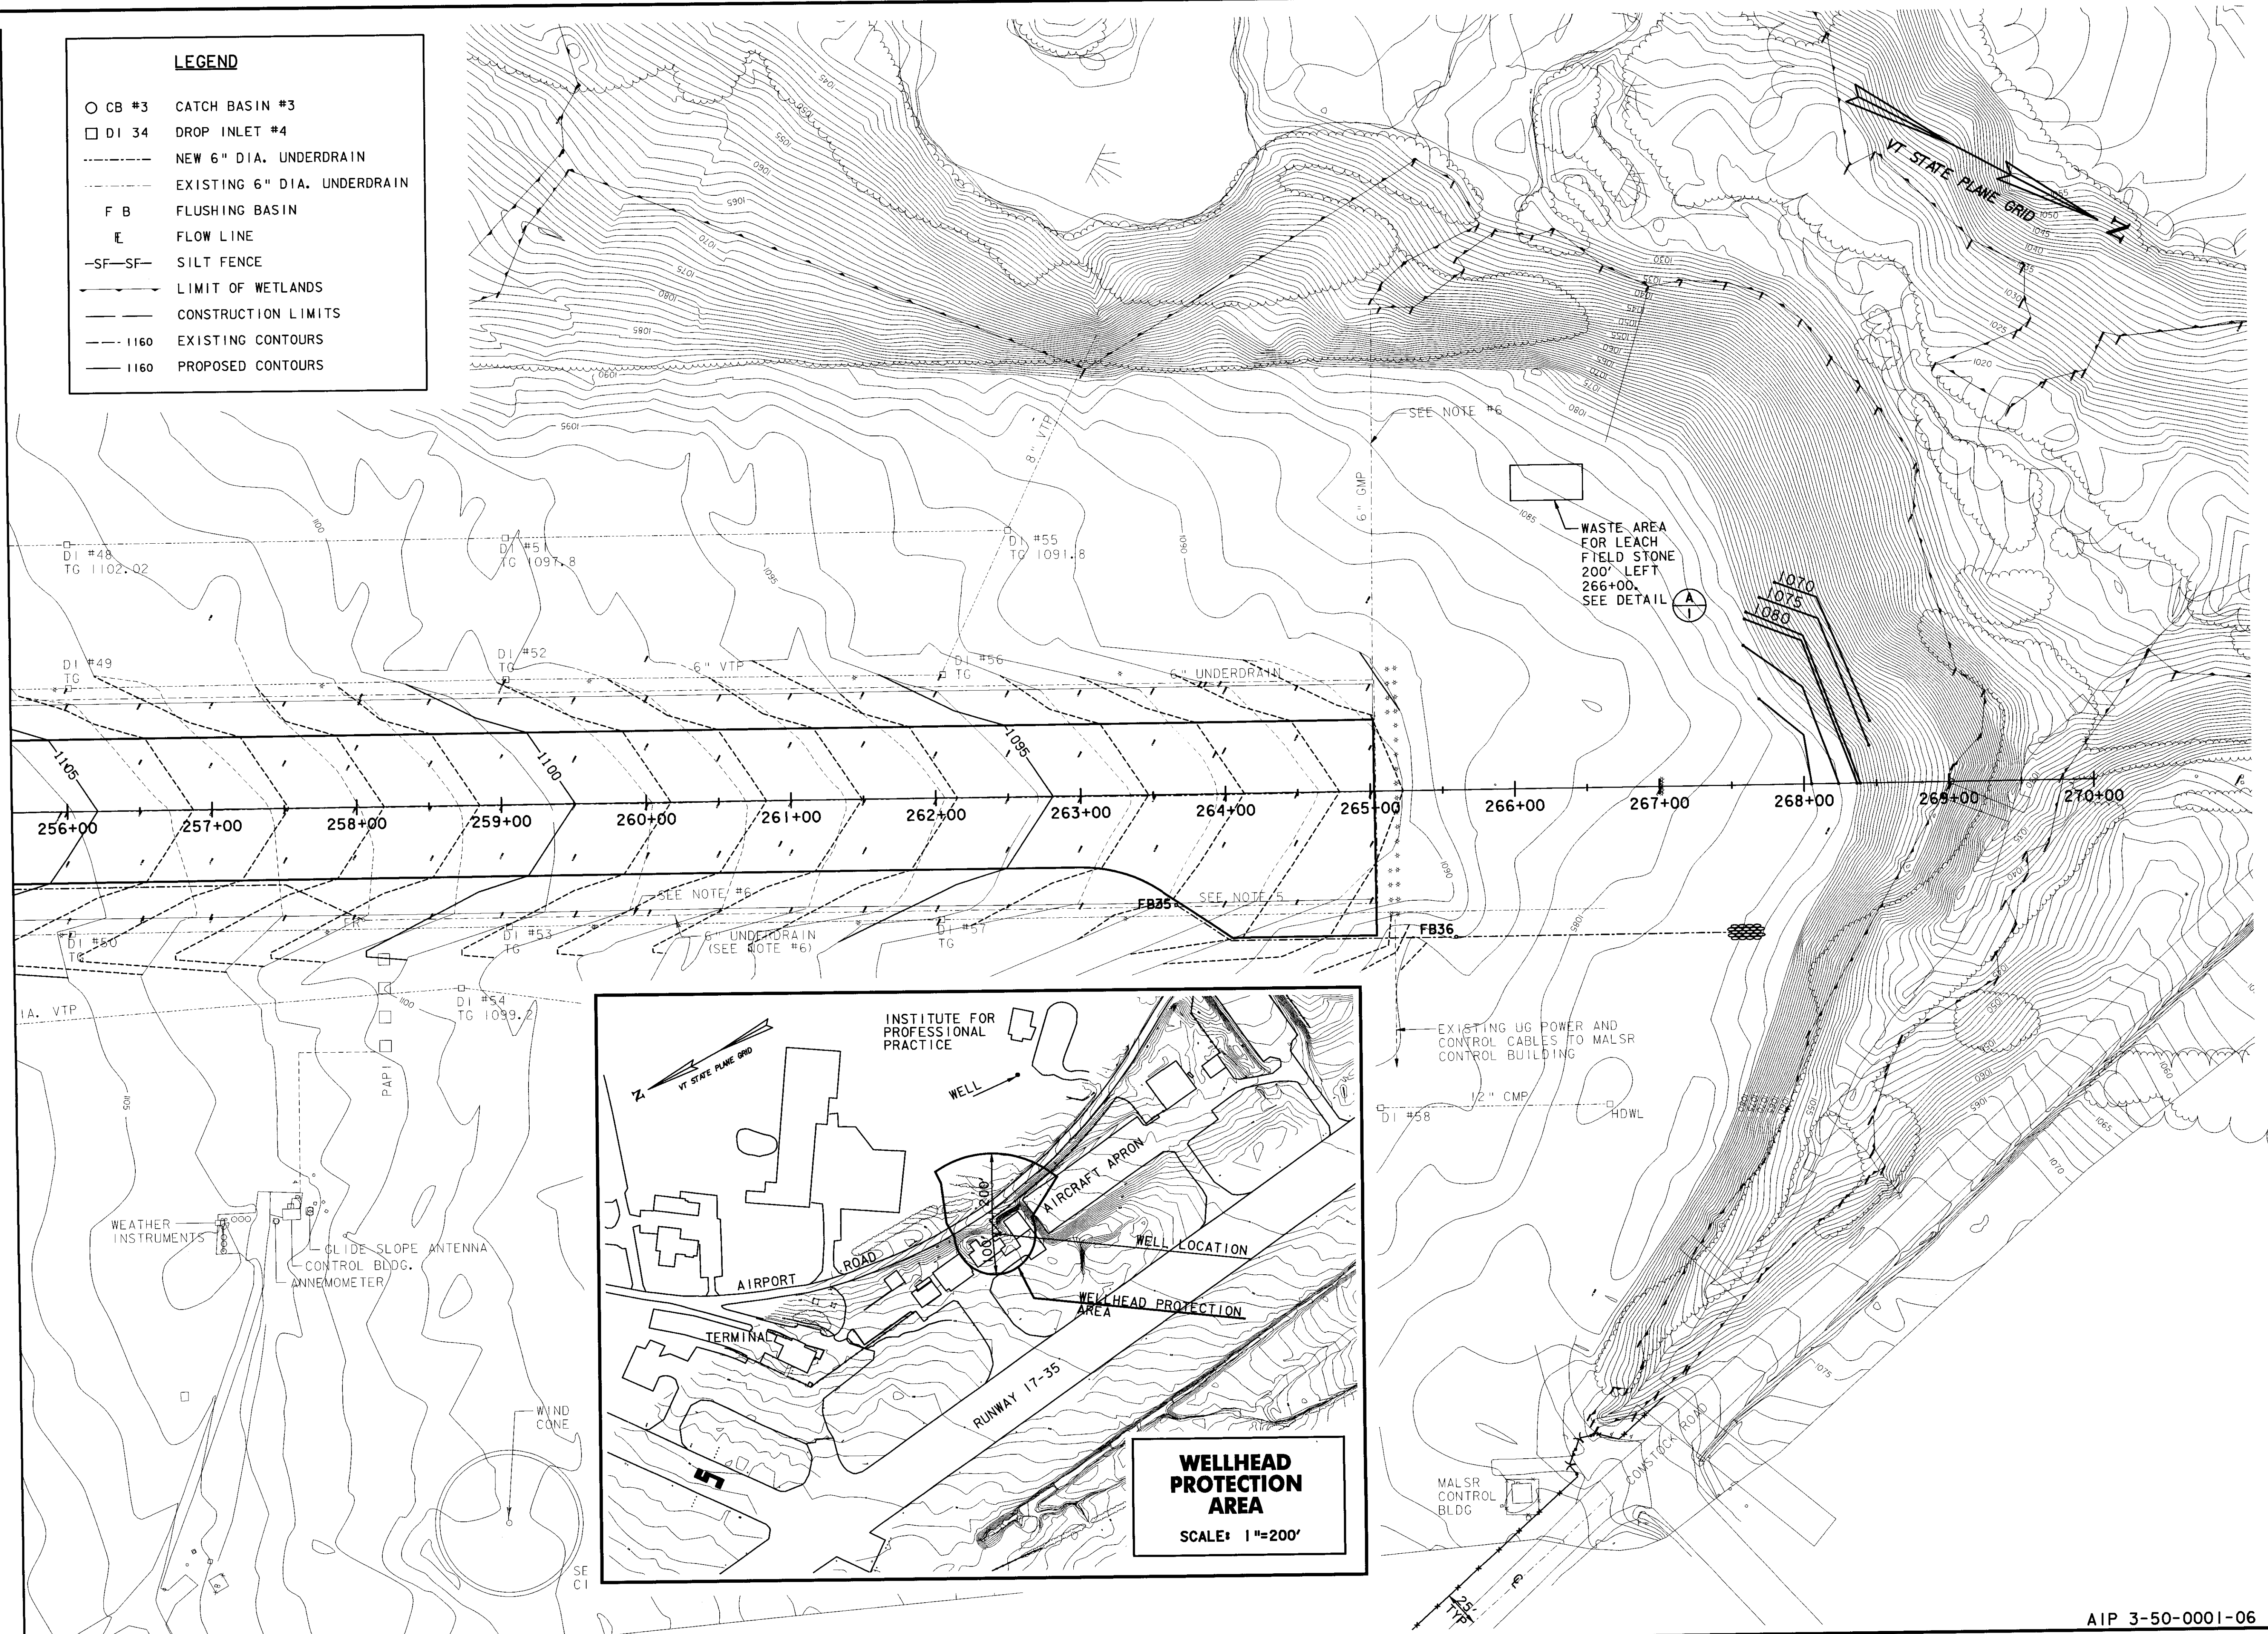

REV.	DATE	DESCRIPTION

Job No. F200001718.01 File No. SEWER-4DGN

**EDWARD F. KNAPP STATE AIRPORT**  
BERLIN, VERMONT

SEWERLINE EXTENSION  
WASTE AREA

**URS**  
ONE NORTHWAY LANE  
LATHAM, NEW YORK

Designed by GVD	MM
Drawn by MM	BIC
Checked by BIC	Approved by GVD
Scale: 1" = 50'	Date: 3/21/01
Sheet - of -	Sheet No. <b>4</b>