


Covering Schedule	Start Panel	Last Panel	Increment	Direction
#120	R18067261GMD			Left to Right
#121	F03100263GMD			Left to Right
#122	R18067261GMD			Right to Left


Trim Schedule	Parts	Color	Details
T1 1	RRC, SPC	Egyptian White	RC38C4

Insulation Schedule (Install in same direction as covering)
 Id Qty Start Run Last Run
 BRK1 6 IB0420072060BS IB0420072060BS
 BRK2 1 IB0420048060BS

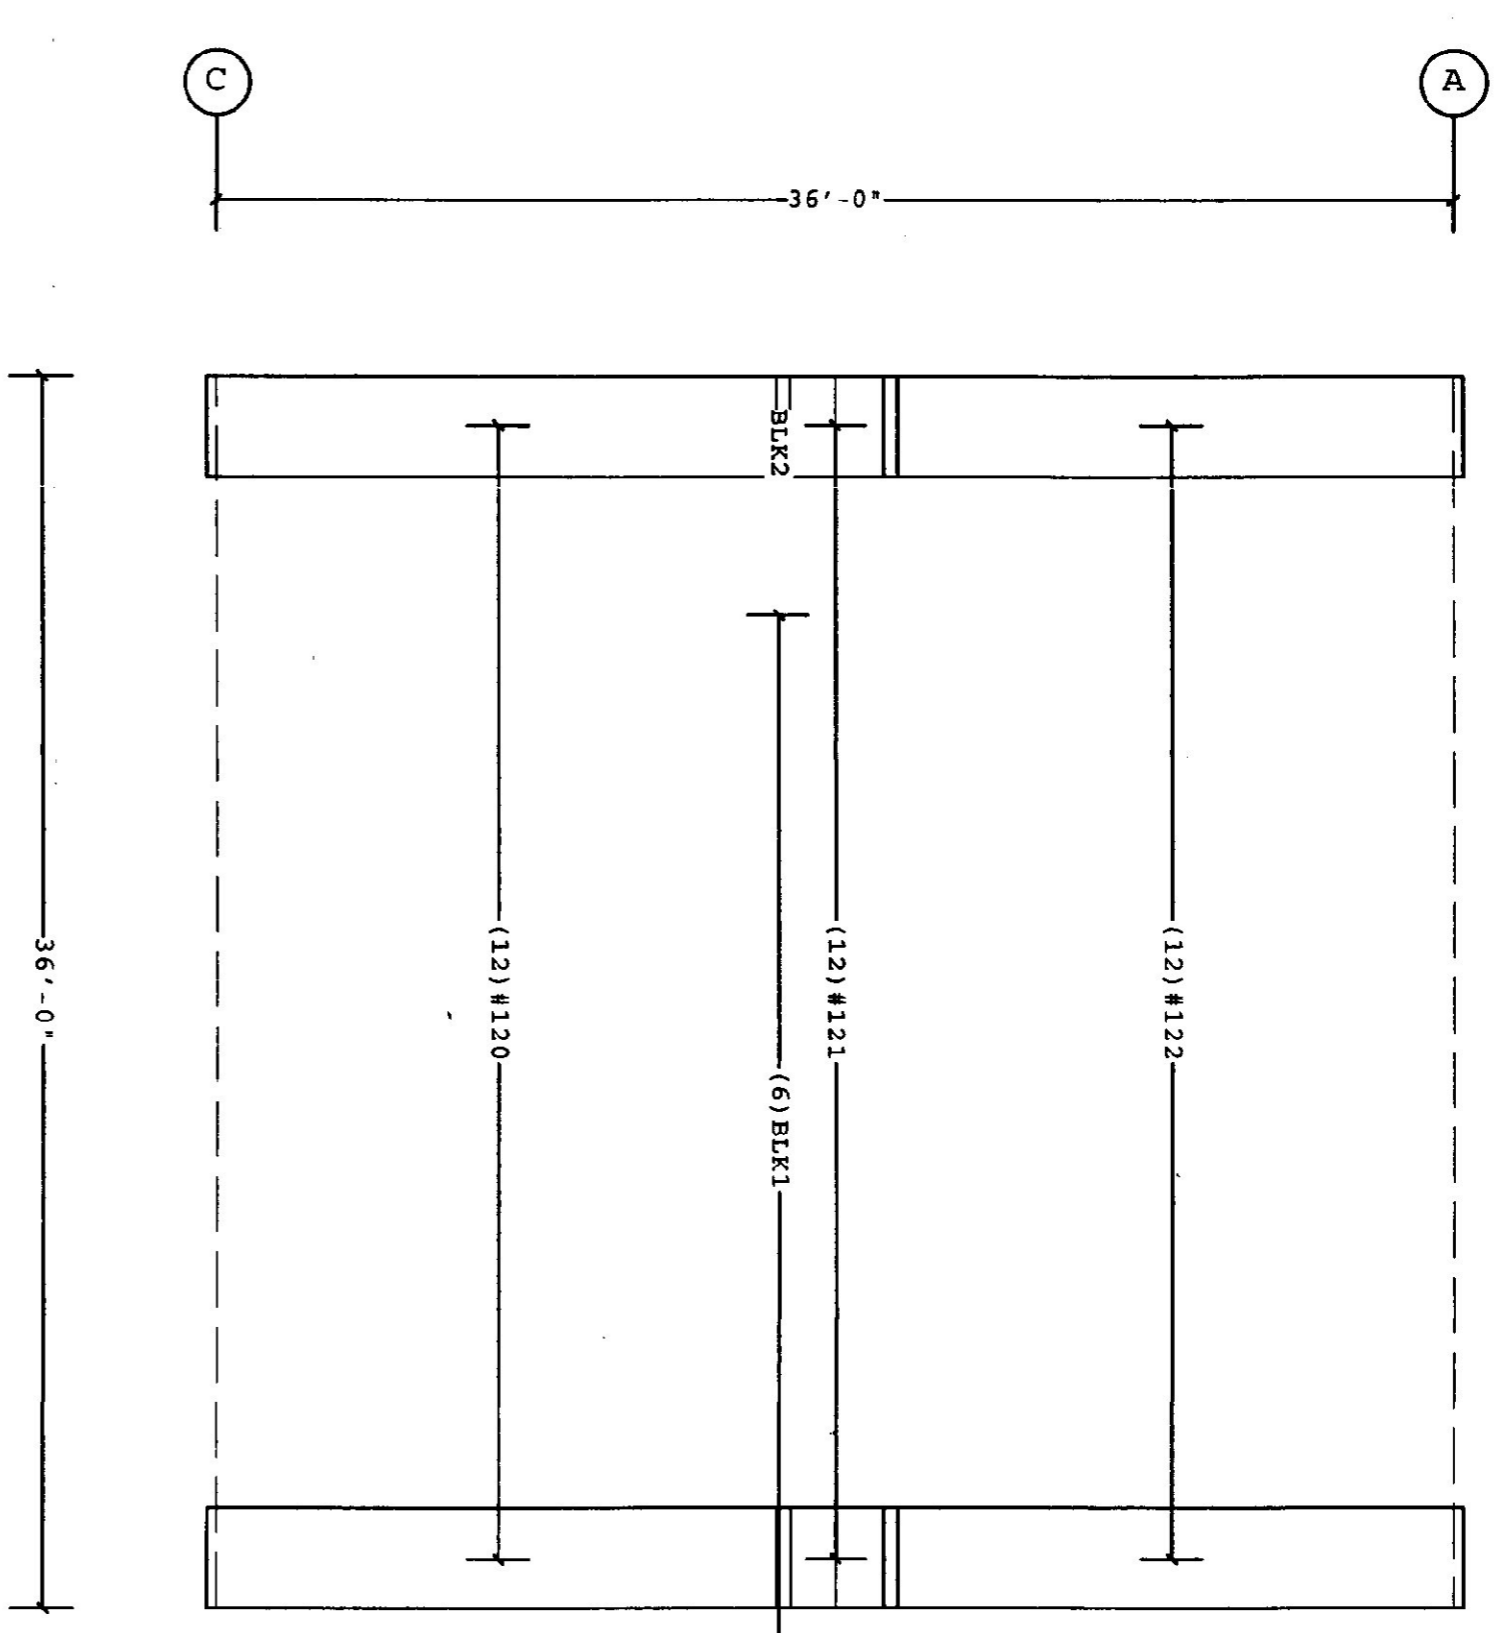

ROOF COVERING PLAN

FOR CONSTRUCTION

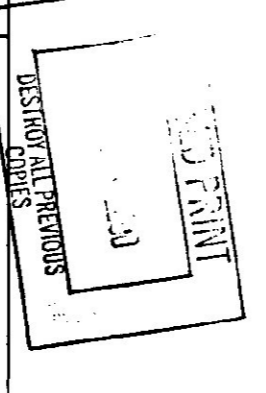

Steven J. Oakeson
 10-24-00

VP REF. - Sluice Name & Storage	VP BUILDINGS, INC. 3200 PLYMOUTH CLUB CIRCLE MEMPHIS TN 38125
1. PRE-DRILLING 1/8" DIAMETER HOLES FOR ROOF STRUCTURAL FASTENERS MAY BE REQUIRED AT 11 GAGE PERLINS, NESTED PERLINS, PERLIN LAP JOINTS, AND/OR ECONOMY STRUCTURAL BARS. 2. REMOVE ALL EXISTING ROOF COVERING AND FASTENERS. 3. SEE JOB DETAILS FOR SHEETING AND TRIM FASTENERS SPECIFICATION. 4. FOR PER PANEL, PRE-DRILLING OF STEEL FASTENERS SPECIFIED DUE TO THE ABSENCE OF A PERLIN BEARING EDGE. SEE STD M03181.	THIS VP ENGINEER'S SEAL APPLIES TO THE DESIGN AND PERFORMANCE OF THE ROOF COVERING AND FASTENERS. 
Building Code: 980303 Live Load: (Not Reduced) 20.00 psf Dead Load: 15.00 psf Wind Exposure: C Ground Snow: 70.00 psf Snow Exposure Category: 2 Occupancy Category: 1 Building Use: Standard Occupancy Structures	Building Code: 980303 Live Load: (Not Reduced) 20.
