


SECONDARY ELEVATION AT A

Dimension Key  
[1] 6'  
Demoted with rectangle

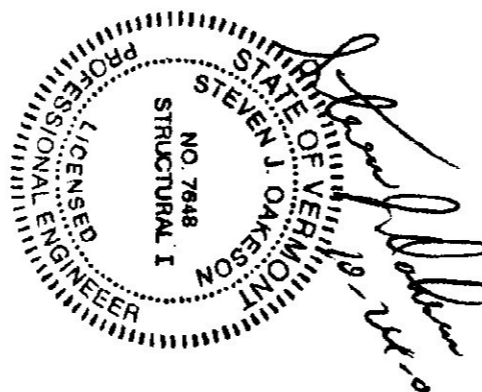

25 ST. 10-24-06

| <p>1. UNLESS NOTED, USE 1/2" DIMETERS N.A.S. BOLTS FOR GIRTS, LAB. GIRTS TO FRAME, FLANGE BOLTS TO FRAME, FLANGE BOLTS TO GIRTS, JAMB AND HANGER CONNECTIONS. SEE JOB DETAILS FOR EXACT DIMENSIONS. ALL DIMENSIONS ARE TO FACE UNLESS NOTED OTHERWISE. ALL DIMENSIONS SHOWN AND SHOULD BE PROBABLY INTERPRETED PRIOR TO ERECTION OF WALL AND ROOF SHEETS. REMOVAL OR ALTERATION OF WALL BRACING WITHOUT PRIOR APPROVAL IS PROHIBITED.</p> |      | <p>THE VP ENGINEER'S SEAL APPLIES TO THE DESIGN AND PERFORMANCE OF THE STRUCTURE AND NOT TO THE CONSTRUCTION OF THE SAME. THE SEAL IS NOT VALID UNLESS THE STRUCTURE IS CONSTRUCTED IN ACCORDANCE WITH THE SPECIFICATIONS AND PERMITS ON FILE WITH THE STATE OF VERMONT. THE SEAL IS NOT VALID UNLESS THE STRUCTURE IS CONSTRUCTED IN ACCORDANCE WITH THE SPECIFICATIONS AND PERMITS ON FILE WITH THE STATE OF VERMONT.</p> |          |    |          |  |  |  |  |   |  |
|---|------|---|----------|----|----------|--|--|--|--|---|--|
| <p>VP REF.: SHANE HALL - STRUCTURE 1, WALL 2</p>  |      | <p>Building Code: 9800CA<br/>Live Load: (See Reductions) 20.00 psf<br/>Wind Speed: 90.00 mph<br/>Ground Snow: 70.00<br/>Roof Snow: 49.00 psf<br/>Seismic Hazard Group: Group 1<br/>Building Use/Standard Occupancy Structures</p>   |          |    |          |  |  |  |  |   |  |
| <p>FOR CONSTRUCTION</p> <table border="1"> <thead> <tr> <th>NO.</th> <th>DATE</th> <th>BY</th> <th>REVISION</th> </tr> </thead> <tbody> <tr> <td> </td> <td> </td> <td> </td> <td> </td> </tr> </tbody> </table>  |      | NO.   | DATE     | BY | REVISION |  |  |  |  | <p>SECONDARY ELEVATION AT A</p> <p>DATE: 10/23/06<br/>TIME: 15:36:10<br/>PROJECT: 020120-01-021<br/>DRAWN: M020120-01-021-002</p> |  |
| NO.   | DATE | BY  | REVISION |    |          |  |  |  |  |   |  |
|   |      |   |          |    |          |  |  |  |  |   |  |
| <p>VP BUILDING, INC. 1000 PLYMOUTH CLUB CIRCLE MEMPHIS TN 38125</p>   |      | <p>VP BUILDING, INC. 1000 PLYMOUTH CLUB CIRCLE MEMPHIS TN 38125</p>   |          |    |          |  |  |  |  |   |  |