


Covering Schedule		Trim Schedule		Color		Details	
Id	Qty	Start Panel	Last Panel	Increment	Direction	Id	Kit Qty
#116	12	W12115261KM			Left to Right	T1	36'-0"
Insulation Schedule (Install in same direction as Covering)							
Id	Qty	Start Run	Last Run			T3	
BLK1	6	IB0140072060PS	IB0140072060PS			T4	13'-0"
BLK2	1	IB0140048060PS	IB0140048060PS			T5	36'-0"
						T6	1
						BA1, BT10	
						Egyptian White	W01A3, W04A1
						Egyptian White	

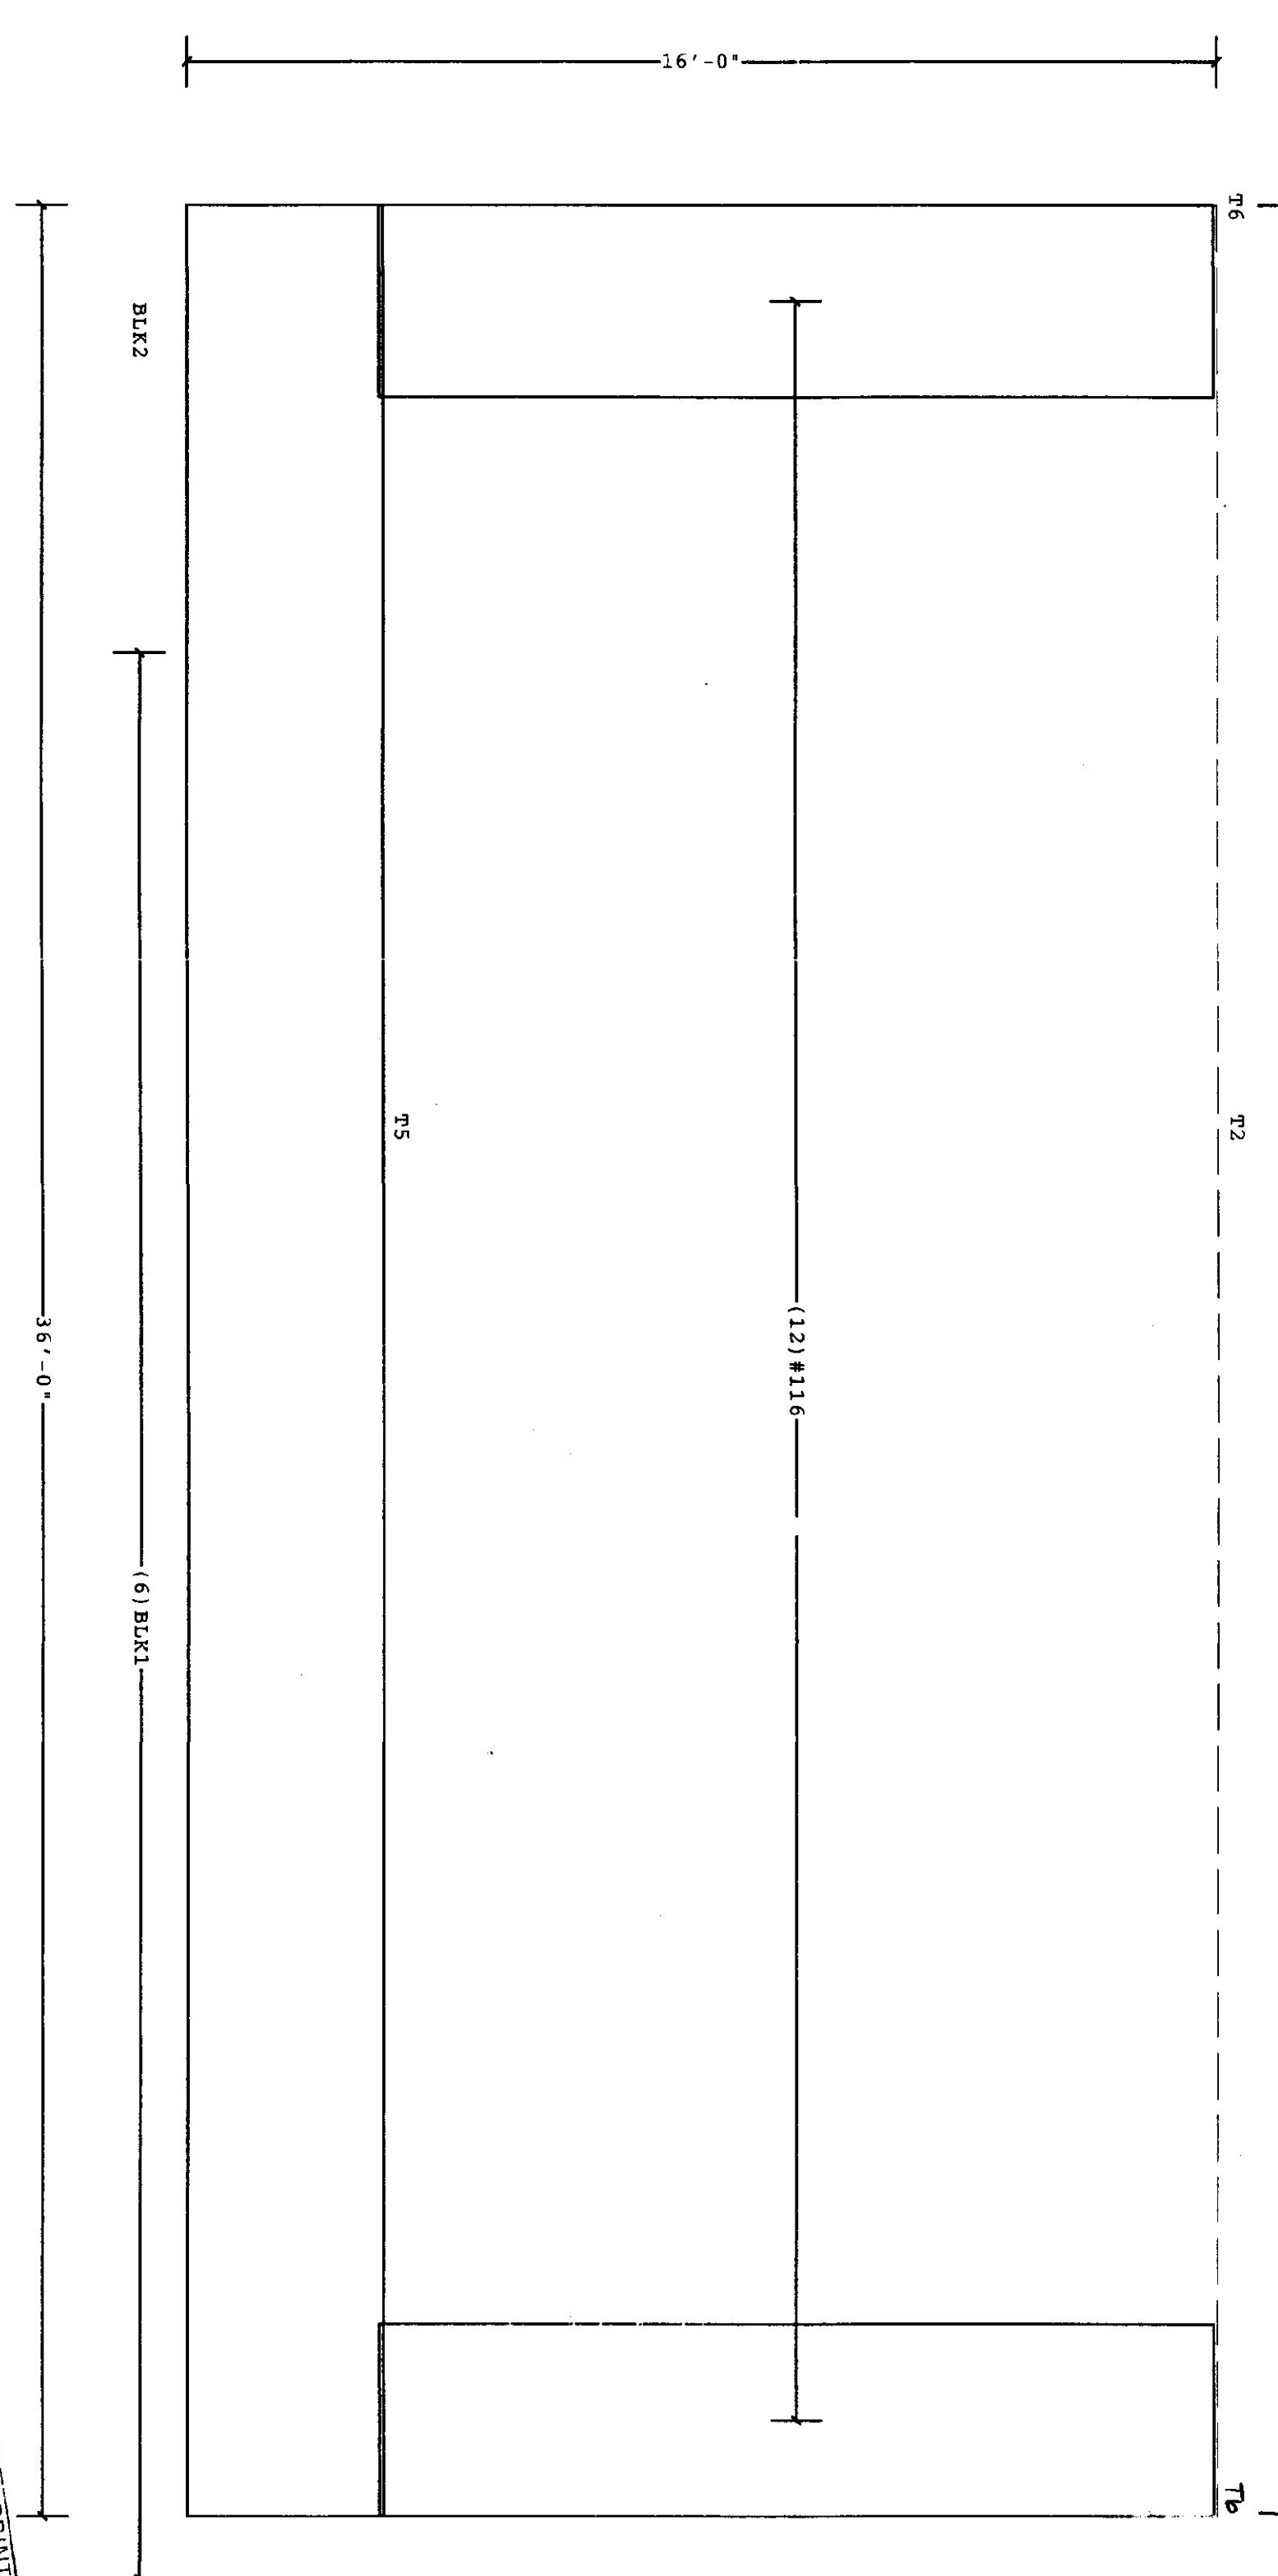

NO PRINT
 INSTANT PREVIOUS
 COPIES

STEVEN J. OAKESON
 STATE OF VERMONT
 NO. 7748
 STRUCTURAL I
 LICENSED PROFESSIONAL ENGINEER

10-22-2000

1. WALL SHEETS ARE AN INTEGRAL PART OF THE STRUCTURAL SYSTEM.
 2. SEE JOB DETAILS FOR SHEETING AND TRAP PATTERNS SPECIFICATION.
 3. PRE-DRILLING 1/4" DIAMETER HOLES FOR WALL STRUCTURAL FASTENERS
 MAY BE REQUIRED AT 11 GAGE GIRTS, NESTED GIRTS, GIRT LAP
 LOCATIONS, AND/OR SECONDARY STRUCTURAL BEAMS


Building Code: 9600A
 Wind Speed: 70.00 mph
 Ground Snow: 70.00' , Roof Snow: 49.00 psf
 Seismic Hazard Group: Group 1
 Building Use/Standard Occupancy Structures

VP Bldg., Single Storey - Storage, Wall - 2

VP Buildings, Inc. 3700 Parkway Club Circle Memphis TN 38175

FOR CONSTRUCTION		COVERING ELEVATION AT A	

10/24/2000 8:06:51

VP BUILDINGS
 2.0

DATE: 10/22/00
 TIME: 12:00:00
 10/22/00