


MORRISVILLE - STOWE STATE AIRPORT (BEACONS)						
MAP #	GRANTOR	GRANTEE	DATE	BOOK/PAGE	TYPE	COMMENTS
7	FITZGERALD, H. B. & N.	STATE OF VERMONT	4-22-65	58/575	EASEMENT (POWERLINE R.O.W.)	9-43-012-C502
8	LANGUERAND, L. & A.	STATE OF VERMONT	4-22-65	58/578	EASEMENT (POWERLINE R.O.W.)	9-43-012-C502
9	GREAVES, C. M.	STATE OF VERMONT	4-22-65	58/576	EASEMENT (POWERLINE R.O.W.)	9-43-012-C502
10	McKEE, L. L. & A. C.	STATE OF VERMONT	4-22-65	58/577	EASEMENT (POWERLINE R.O.W.)	9-43-012-C502
11	MILLER, C. C. & V. K.	STATE OF VERMONT	4-28-65	58/580	EASEMENT (POWERLINE R.O.W.)	9-43-012-C502
12	COCHRAN, W. E. & G. C.	STATE OF VERMONT	5-27-65	58/582	EASEMENT (POWERLINE R.O.W.)	9-43-012-C502
13	GREAVES, C. M.	STATE OF VERMONT	6-30-65	58/584	EASEMENT (POWERLINE R.O.W.)	9-43-012-C502

MORRISVILLE - STOWE STATE AIRPORT							
MAP #	GRANTOR	GRANTEE	DATE	BOOK/PAGE	ACREAGE	TYPE	COMMENTS
1	GREAVES, C. M.	STATE OF VERMONT	11-5-59	58/40	8.1 A±	FEE	FAAP 9-43-012-C301
2	LANPHER, C. E.	STATE OF VERMONT	11-5-59	58/41	7.6 A±	FEE	FAAP 9-43-012-C301
3	MILLER, C. C. & V. K.	STATE OF VERMONT	12-3-59	58/47	2.8 A±	AIR RIGHTS	FAAP 9-43-012-C301
4	MILLER, C. C. & V. K.	STATE OF VERMONT	10-31-61	58/191	1.1 A±	AIR RIGHTS	FAAP 9-43-012-C301
5	LANPHER, C. E.	STATE OF VERMONT	10-9-62	58/550	31.1±*	FEE	FAAP 9-43-012-C301
6	GREAVES, C. M.	STATE OF VERMONT	6-8-64	58/441	7.9±*	FEE	FAAP 9-43-012-C502
14	TOWN OF MORRISTOWN	STATE OF VERMONT	6-28-66	60/135	1.8 A±	FEE	ADAP 7-50-0012-01
15	BAKER, C. P.	STATE OF VERMONT	5-29-69	63/45	2.0 A±	FEE	ADAP 7-50-0012-01
16	MILLER, C.C. JR. & C.C. SENIOR	STATE OF VERMONT	7/1/74	66/398	UNKNOWN	AIR RIGHTS	ADAP 7-50-0012-01
17	STATE OF VERMONT (SPRING RIGHTS)	JACOBS, L. A. & L. B.	4-5-63	58/310	UNKNOWN	EASEMENT	
18A	FOSS, A. R. & G. P.	STATE OF VERMONT	5-4-84	80/269-270	1.2 A±	FEE	AIP 3-50-0012-01
18B	FOSS, A. R. & G. P. (OBS LIGHT)	STATE OF VERMONT	5-4-84	80/269-270	N/A	EASEMENT	AIP-3-50-0012-01
19	ALFIERI, R. J., E.T.A.L.	STATE OF VERMONT	10-11-83	80/32-33	2.9 A±	FEE	AIP-3-50-0012-01
20	LOWE, R. E.	STATE OF VERMONT	10-13-83	80/42-43	3.8 A±	FEE	AIP-3-50-0012-01
21A,B,C,&D	MILLER, C. C. JR.	STATE OF VERMONT	8-3-84	80/349-352	31.0 A±	FEE	AIP-3-50-0012-01
22	LEHOULLIER, P. N. & D. R.	STATE OF VERMONT	12-8-83	75/441-443	0.3 A±	FEE + EASEMENT	AIP-3-50-0012-01
23	STERLING TRUST CO.	STATE OF VERMONT	1-5-84	80/175-176	0.2 A±	FEE + EASEMENT	AIP-3-50-0012-01
24	ELMORRIS FARMS	STATE OF VERMONT	4-6-84	80/238-239	12.9 A±	FEE	AIP-3-50-0012-01
25	JACOBS, L. A. & L. B. (SPRING RIGHTS)	STATE OF VERMONT	2-17-84	80/197-198	UNKNOWN	EASEMENT	AIP-3-50-0012-01
26	LANPHER, P. E. & R. B. (SPRING RIGHTS)	STATE OF VERMONT	6-6-84	80/321-322	UNKNOWN	EASEMENT	AIP-3-50-0012-01

NOTES: NO. 3, 4 & 16 AIR RIGHTS ON PARCELS LATER ACQUIRED IN FEE UNDER NO. 21 & 24
 *ACREAGE ESTIMATED BY CADD

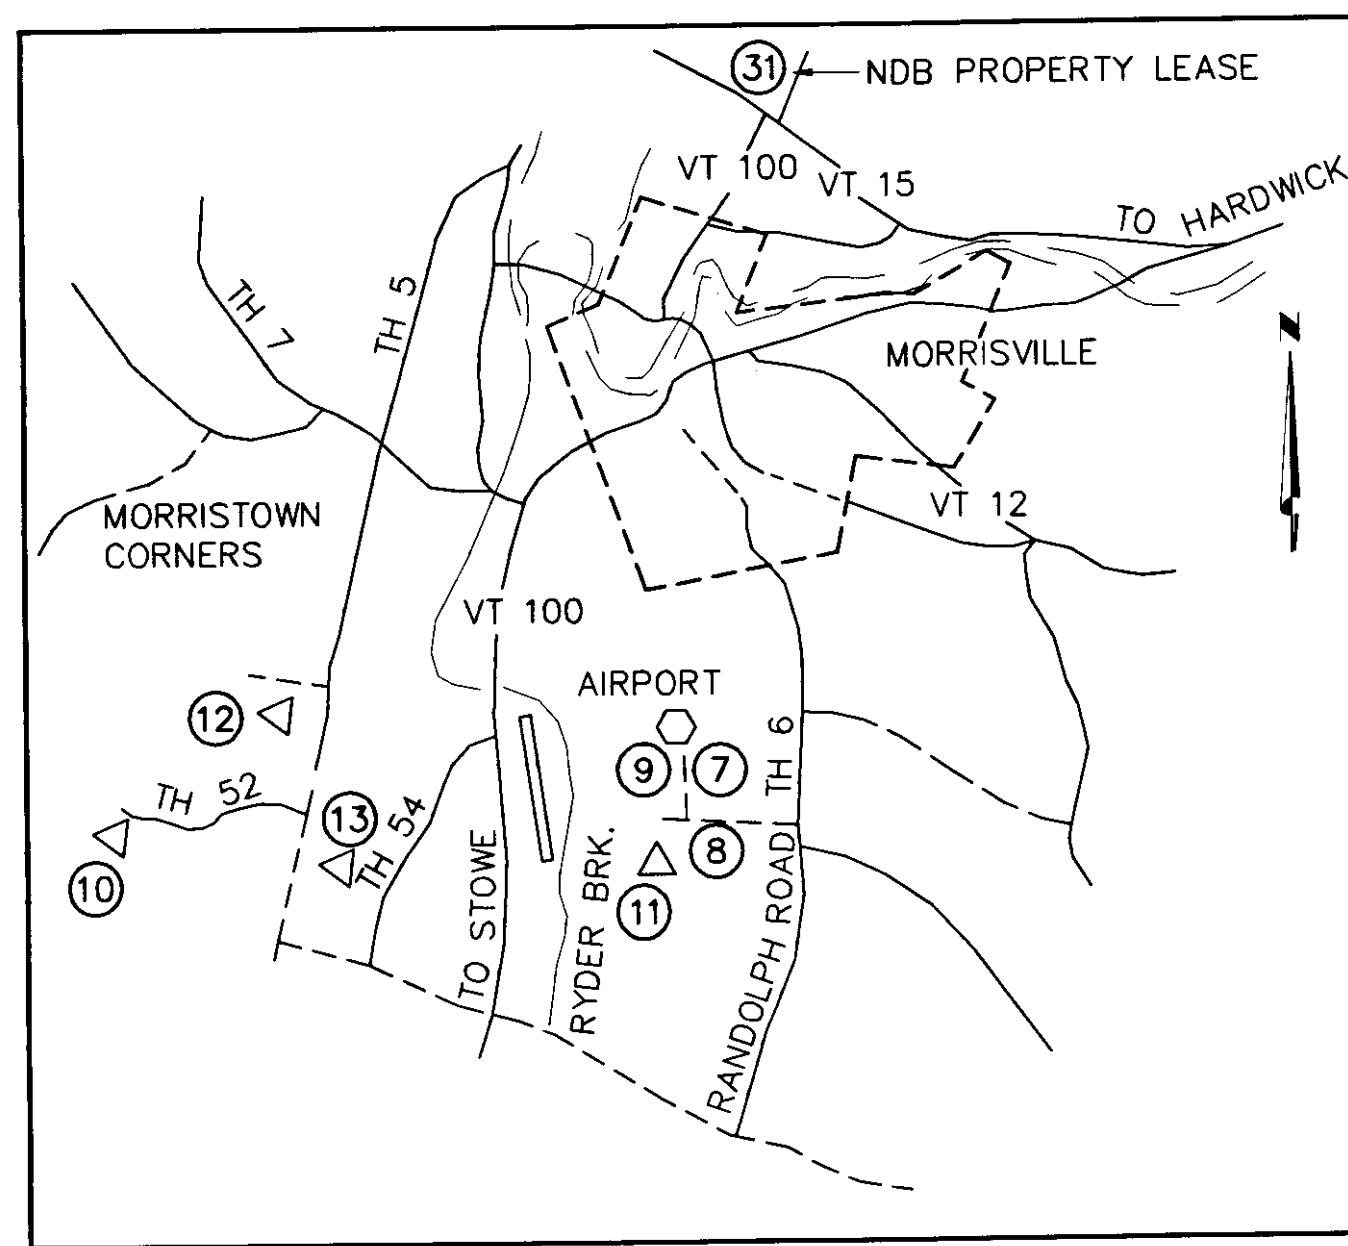

Airport Beacon Map

Notes:
 1.) Map prepared from scanned image of drawings labelled: "Property Map Exhibit A" obtained from VAOT dated 4/90, and "Existing Airport Layout" obtained from VAOT dated 5/90.

Legend	
Feature	Existing
Airport Property Line	---
Right-of-way Line	----
Avigation Easement	-----
Parcel Line (Internal)	-----
Runway Protection Zone	-----
Runway Pavement	=====
Roads & Other Pavement	=====
Building	

Revisions:	Drawn By:	App'd. By:	Date:

Designed By:	Date:
POM	4/2001
Drawn By:	Date:
PM	4/2001
Checked By:	Date:
POM	4/2001

UNAUTHORIZED ALTERATION OR ADDITION TO THIS DOCUMENT IS A VIOLATION OF SECTION 7209 SUBDIVISION 2 OF THE NEW YORK STATE EDUCATION LAW

CHA CLOUGH, HARBOUR & ASSOCIATES LLP
 ENGINEERS, SURVEYORS, PLANNERS & LANDSCAPE ARCHITECTS
 111 WINNERS CIRCLE ALBANY, NEW YORK 12205
 CHA Project No. 7608-54

VERMONT AGENCY OF TRANSPORTATION
 DIVISION OF RAIL AND AVIATION
 VAOT Airport Retainer Services
 Contract: 0284037, Work Order: #1

Morrisville-Stowe State Airport
 Morrystown, Vermont
AIRPORT PROPERTY MAP
 SCALE: AS SHOWN DATE: APRIL 2001 SHEET 1 OF 1