



AIRPORT LAYOUT PLAN UPDATE

CALEDONIA COUNTY STATE AIRPORT LYNDONVILLE, VERMONT

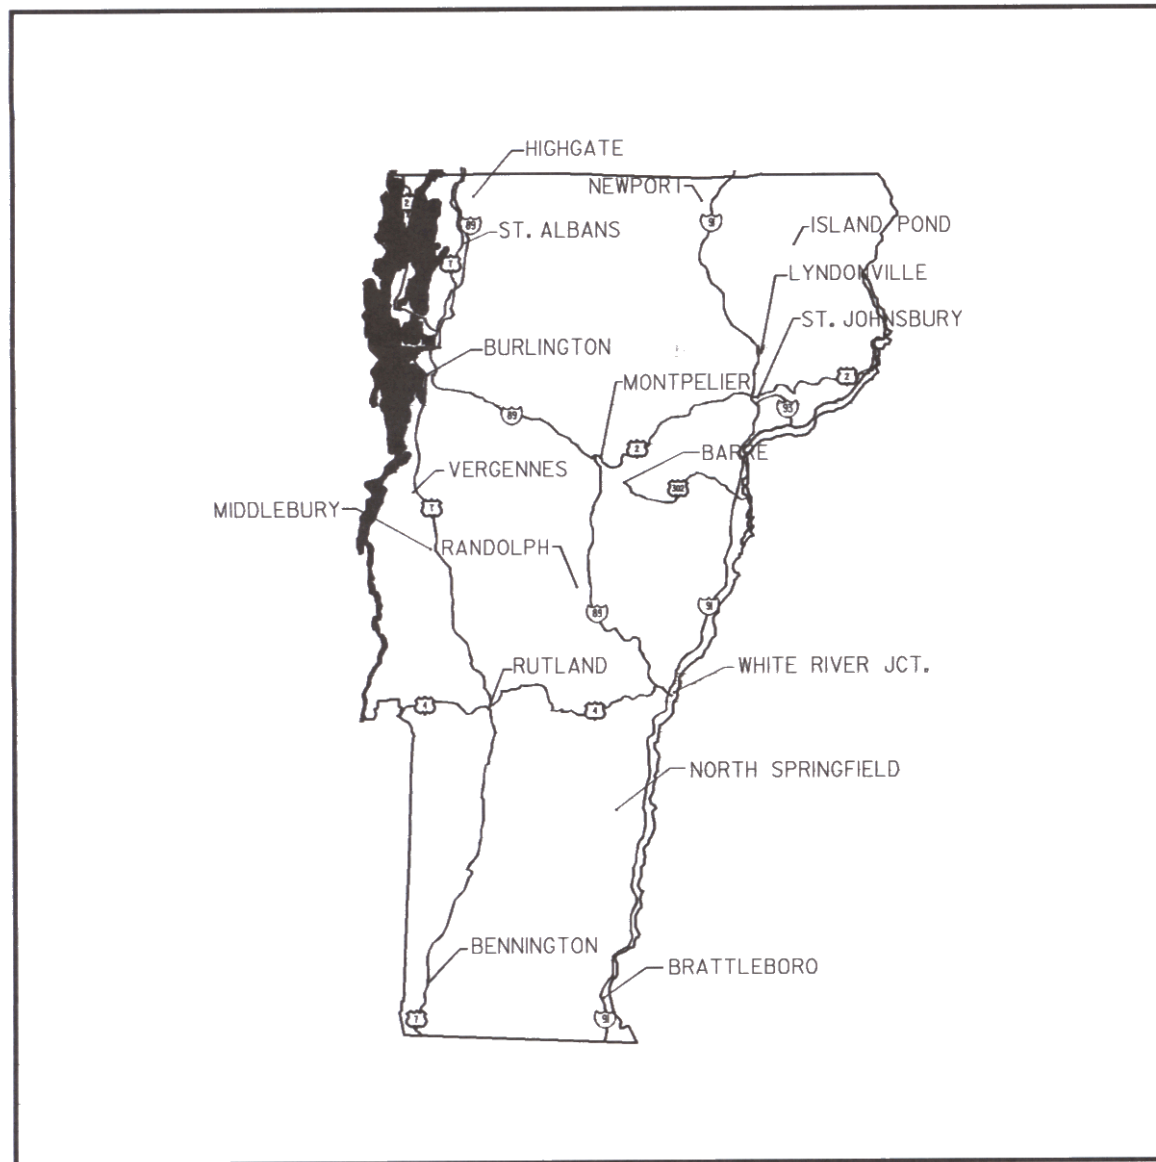


LOCATION MAP

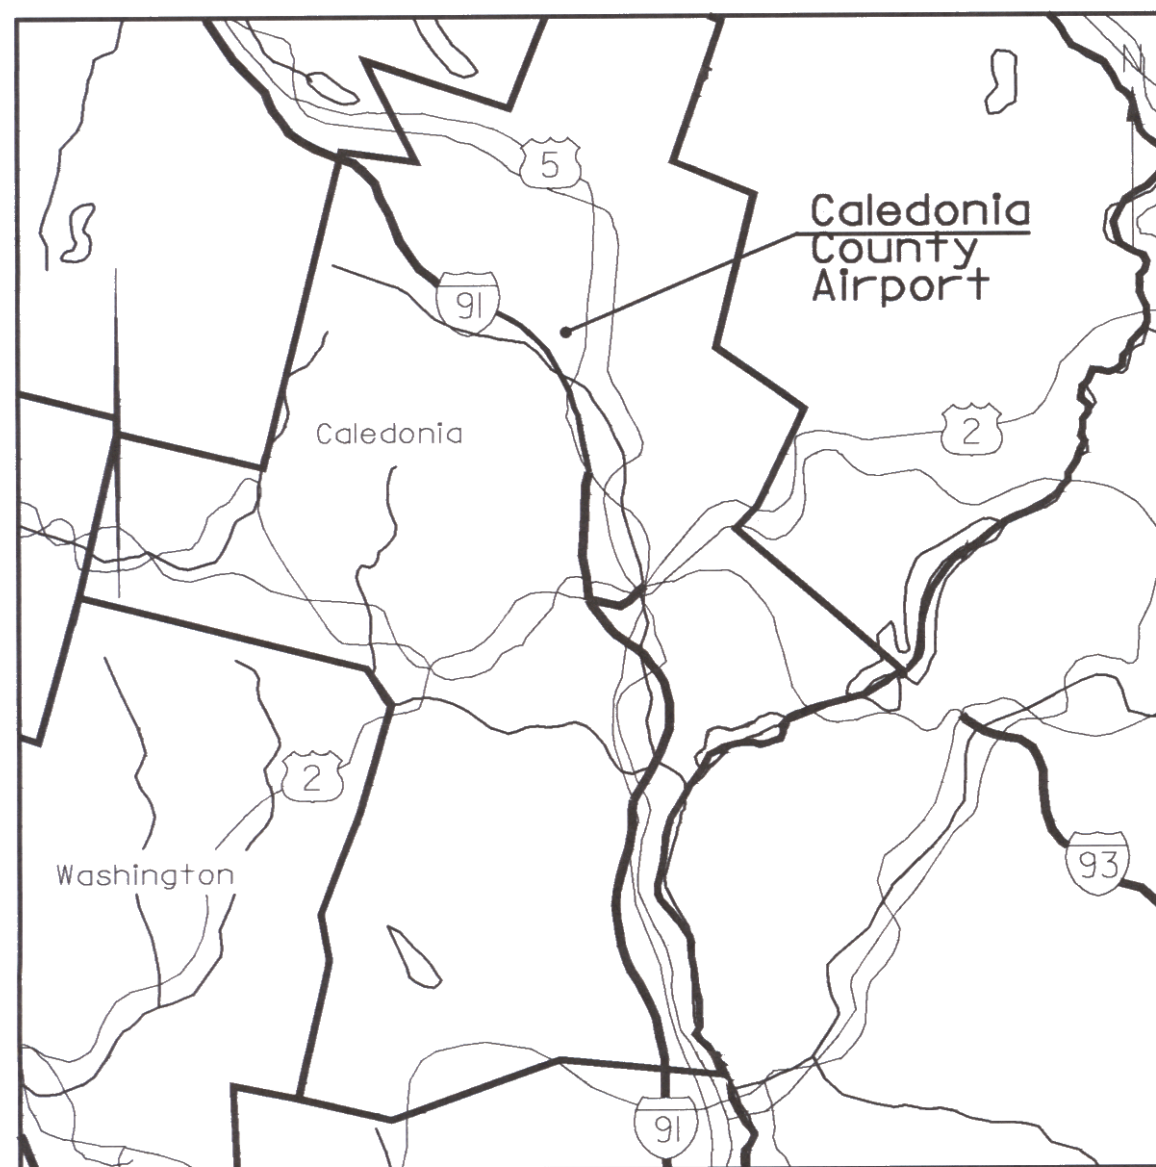

VICINITY MAP

SHEET	TITLE
1	COVERSHEET
2	EXISTING ALP
3	ULTIMATE ALP
4	TERMINAL AREA PLAN
5	PLAN & PROFILE
6	FAR PART 77
7	LAND USE PLAN

INDEX OF SHEETS

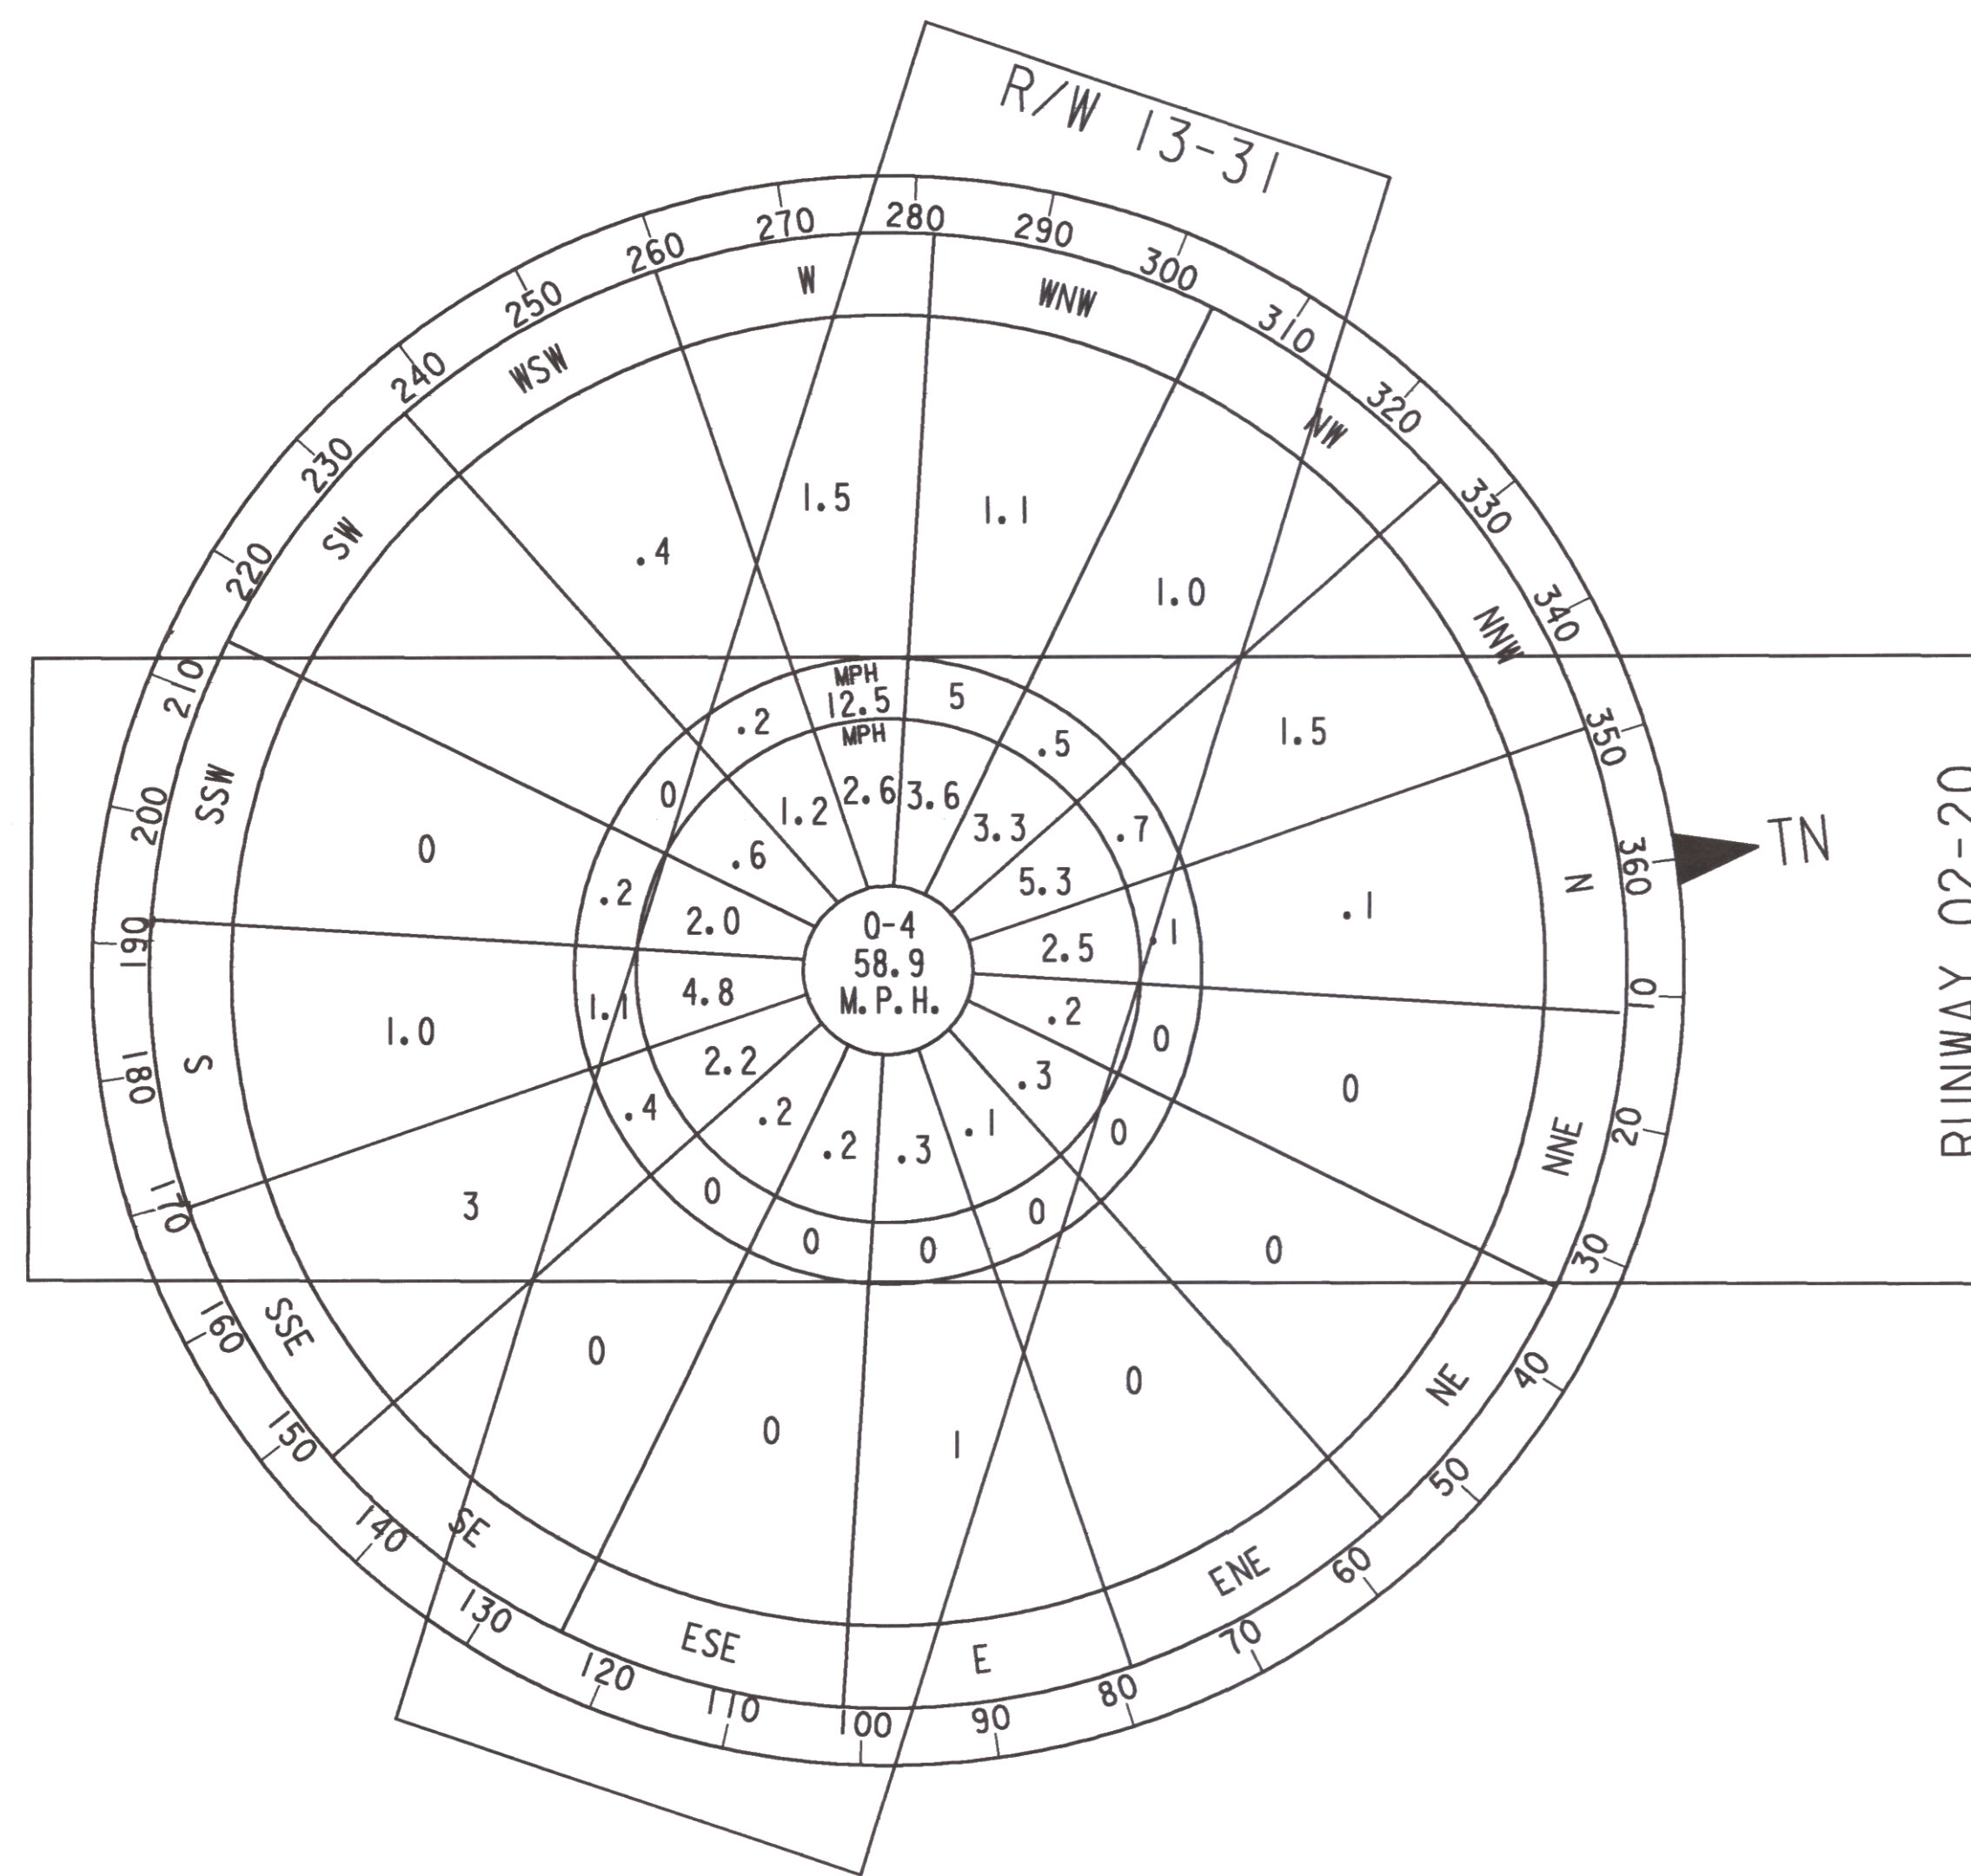

MAY 2000



OFFICES:
 No. Springfield, Vermont
 Montpelier, Vermont
 Manchester, New Hampshire
 Portland, Maine
 Westford, Massachusetts
 Greenfield, Massachusetts
 Boston, Massachusetts
 Port Charlotte, Florida
 Sarasota, Florida
 Naples, Florida
 Saratoga Springs, New York

Webster-Martin division
 So. Burlington, Vermont

ENGINEERING DISCIPLINES
 Civil
 Electrical
 Environmental
 Industrial
 Mechanical
 Solid Waste
 Structural
 Transportation

Wastewater
 Water

ASSOCIATED DISCIPLINES
 Construction Management
 Site Assessments
 Surveying

APPLIED SCIENCES
 Geologic
 Hydrologic
 Water Quality