
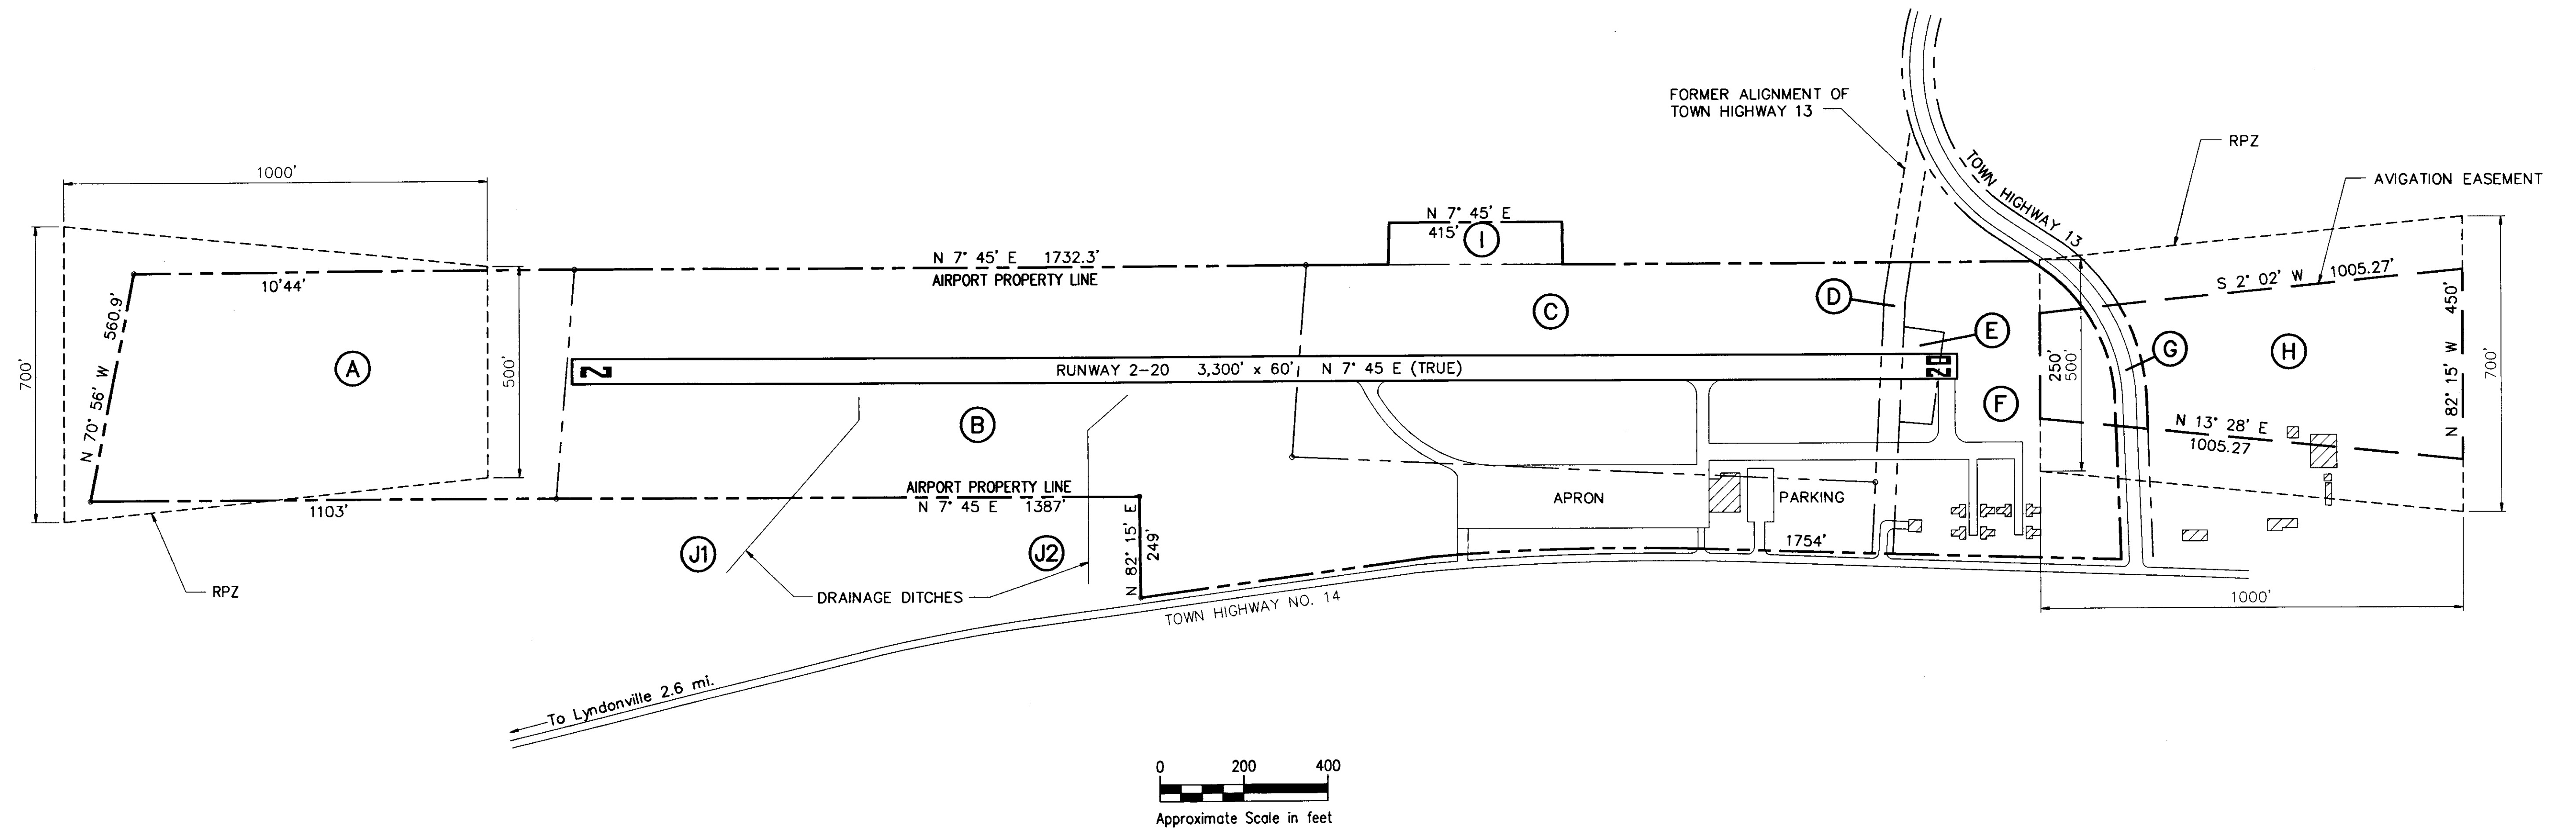


CALEDONIA COUNTY STATE AIRPORT

MAP NO.	GRANTOR	GRANTEE	DATE	BOOK/PAGE	ACREAGE	TYPE	REMARKS
A	LUSSIER, R.	STATE OF VERMONT	6-68	50/425	13.6 ±	FEE	FAAP 9-43-014-C901
B	ROGGLES, I.	STATE OF VERMONT	5-68	51/265	30.6±	FEE	FAAP 9-43-014-C901*
C	RICE, H.&O.	STATE OF VERMONT	6-68	50/425	15.6±	FEE	FAAP 9-43-014-C901
D	TOWN OF LYNDON RICE, H.&O. LYNDON, TOWN SCHOOL DISTRICT EASTERBROOKS, G., C.&L. TOWN OF LYNDON	STATE OF VERMONT	7-69	54/77		FEE	DISCONTINUANCE OF T.H. NO. 13
			6-68	50/425	0.8±	FEE	FAAP 9-43-014-C901
			6-68	51/266		FEE	FAAP 9-43-014-C901
			4-68	51/259		FEE	FAAP 9-43-014-C901
			6-68	51/265B		FEE	FAAP 9-43-014-C901
E	LYNDON, TOWN SCHOOL DISTRICT TOWN OF LYNDON	STATE OF VERMONT	6-68	51/266	0.48±	FEE	FAAP 9-43-014-C901
			6-68	51/265B	0.28±	FEE	FAAP 9-43-014-C901
F	EASTERBROOKS, G., C.&L.	STATE OF VERMONT	4-68	51/259	8.3±	FEE	FAAP 9-43-014-C901
G	STATE OF VERMONT	TOWN OF LYNDON	10-68	50/444	UNKNOWN	FEE	NEW T.H. NO. 13
H	EASTERBROOKS, G., C.&L.	STATE OF VERMONT	4-68	51/259	8.7±	EASEMENT	FAAP 9-43-014-C901
I	RICE, H.&O.	STATE OF VERMONT	6-68	50/425	1.0±	FEE	FAAP 9-43-014-C901
J1, J2	ROGGLES, I.	STATE OF VERMONT	5-68	50/265	N/A	EASEMENT	FAAP 9-43-014-C901 EASEMENT TO DISCHARGE WATER

\*RETAINED AGRICULTURAL RIGHTS

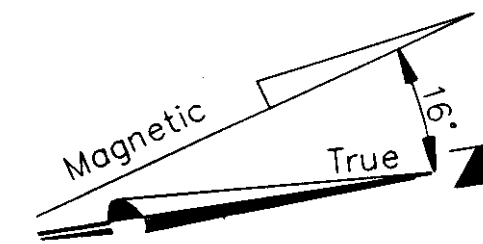

**Notes:**  
 1.) Map prepared from scanned images of drawings labelled: "Exhibit A Property map" obtained from VAOT dated 5/79 and revised 11/1/91, and "Airport Layout Plan" obtained from VAOT dated 2/27/92.

Legend	
Feature	Existing
Airport Property Line	---
Right-of-way Line	----
Avigation Easement	----
Parcel Line (Internal)	----
Runway Protection Zone	----
Runway Pavement	====
Roads & Other Pavement	====
Building	▨

Revisions: Drawn By: App'd. By: Date:	Designed By: Date: 4/2001 Drawn By: Date: 4/2001 Checked By: Date: 4/2001 POM 4/2001 UNAUTHORIZED ALTERATION OR ADDITION TO THIS DOCUMENT IS A VIOLATION OF SECTION 7209 SUBDIVISION 2 OF THE NEW YORK STATE EDUCATION LAW	<b>CHA CLOUGH, HARBOUR &amp; ASSOCIATES LLP</b> ENGINEERS, SURVEYORS, PLANNERS & LANDSCAPE ARCHITECTS 111 WINNERS CIRCLE ALBANY, NEW YORK 12205 CHA Project No. 7608-54	VERMONT AGENCY OF TRANSPORTATION DIVISION OF RAIL AND AVIATION VAOT Airport Retainer Services Contract: 0284037, Work Order: #1	Caledonia County State Airport Lyndon, Vermont <b>AIRPORT PROPERTY MAP</b>	Drawing No. <b>1</b> SCALE: AS SHOWN DATE: APRIL 2001 SHEET 1 OF 1
--	--	--	--	--	---