


COMPILED AND CONTROLLED BY JAMES W. SEWALL COMPANY
 BY PHOTOGRAMMETRIC METHODS FROM
 AERIAL PHOTOGRAPHS DATED 5-8-87

STANDARD PROCEDURE DICTATES THAT
 PHOTOGRAMMETRIC MAPS BE FIELD CHECKED
 PRIOR TO USE. IN AREAS WHICH ARE
 OBSCURED BY VEGETATION OR PHYSICAL
 FEATURES, CONTOURS AND DETAIL MAY
 ONLY BE APPROXIMATE.

LEVEL DATUM IS N.G.V.D.
 1000 FOOT GRID BASED
 ON VERMONT COORDINATE SYSTEM
 SCALE: 1 INCH = 200 FEET

LYNDON, VT.

SHEET 1 OF 5

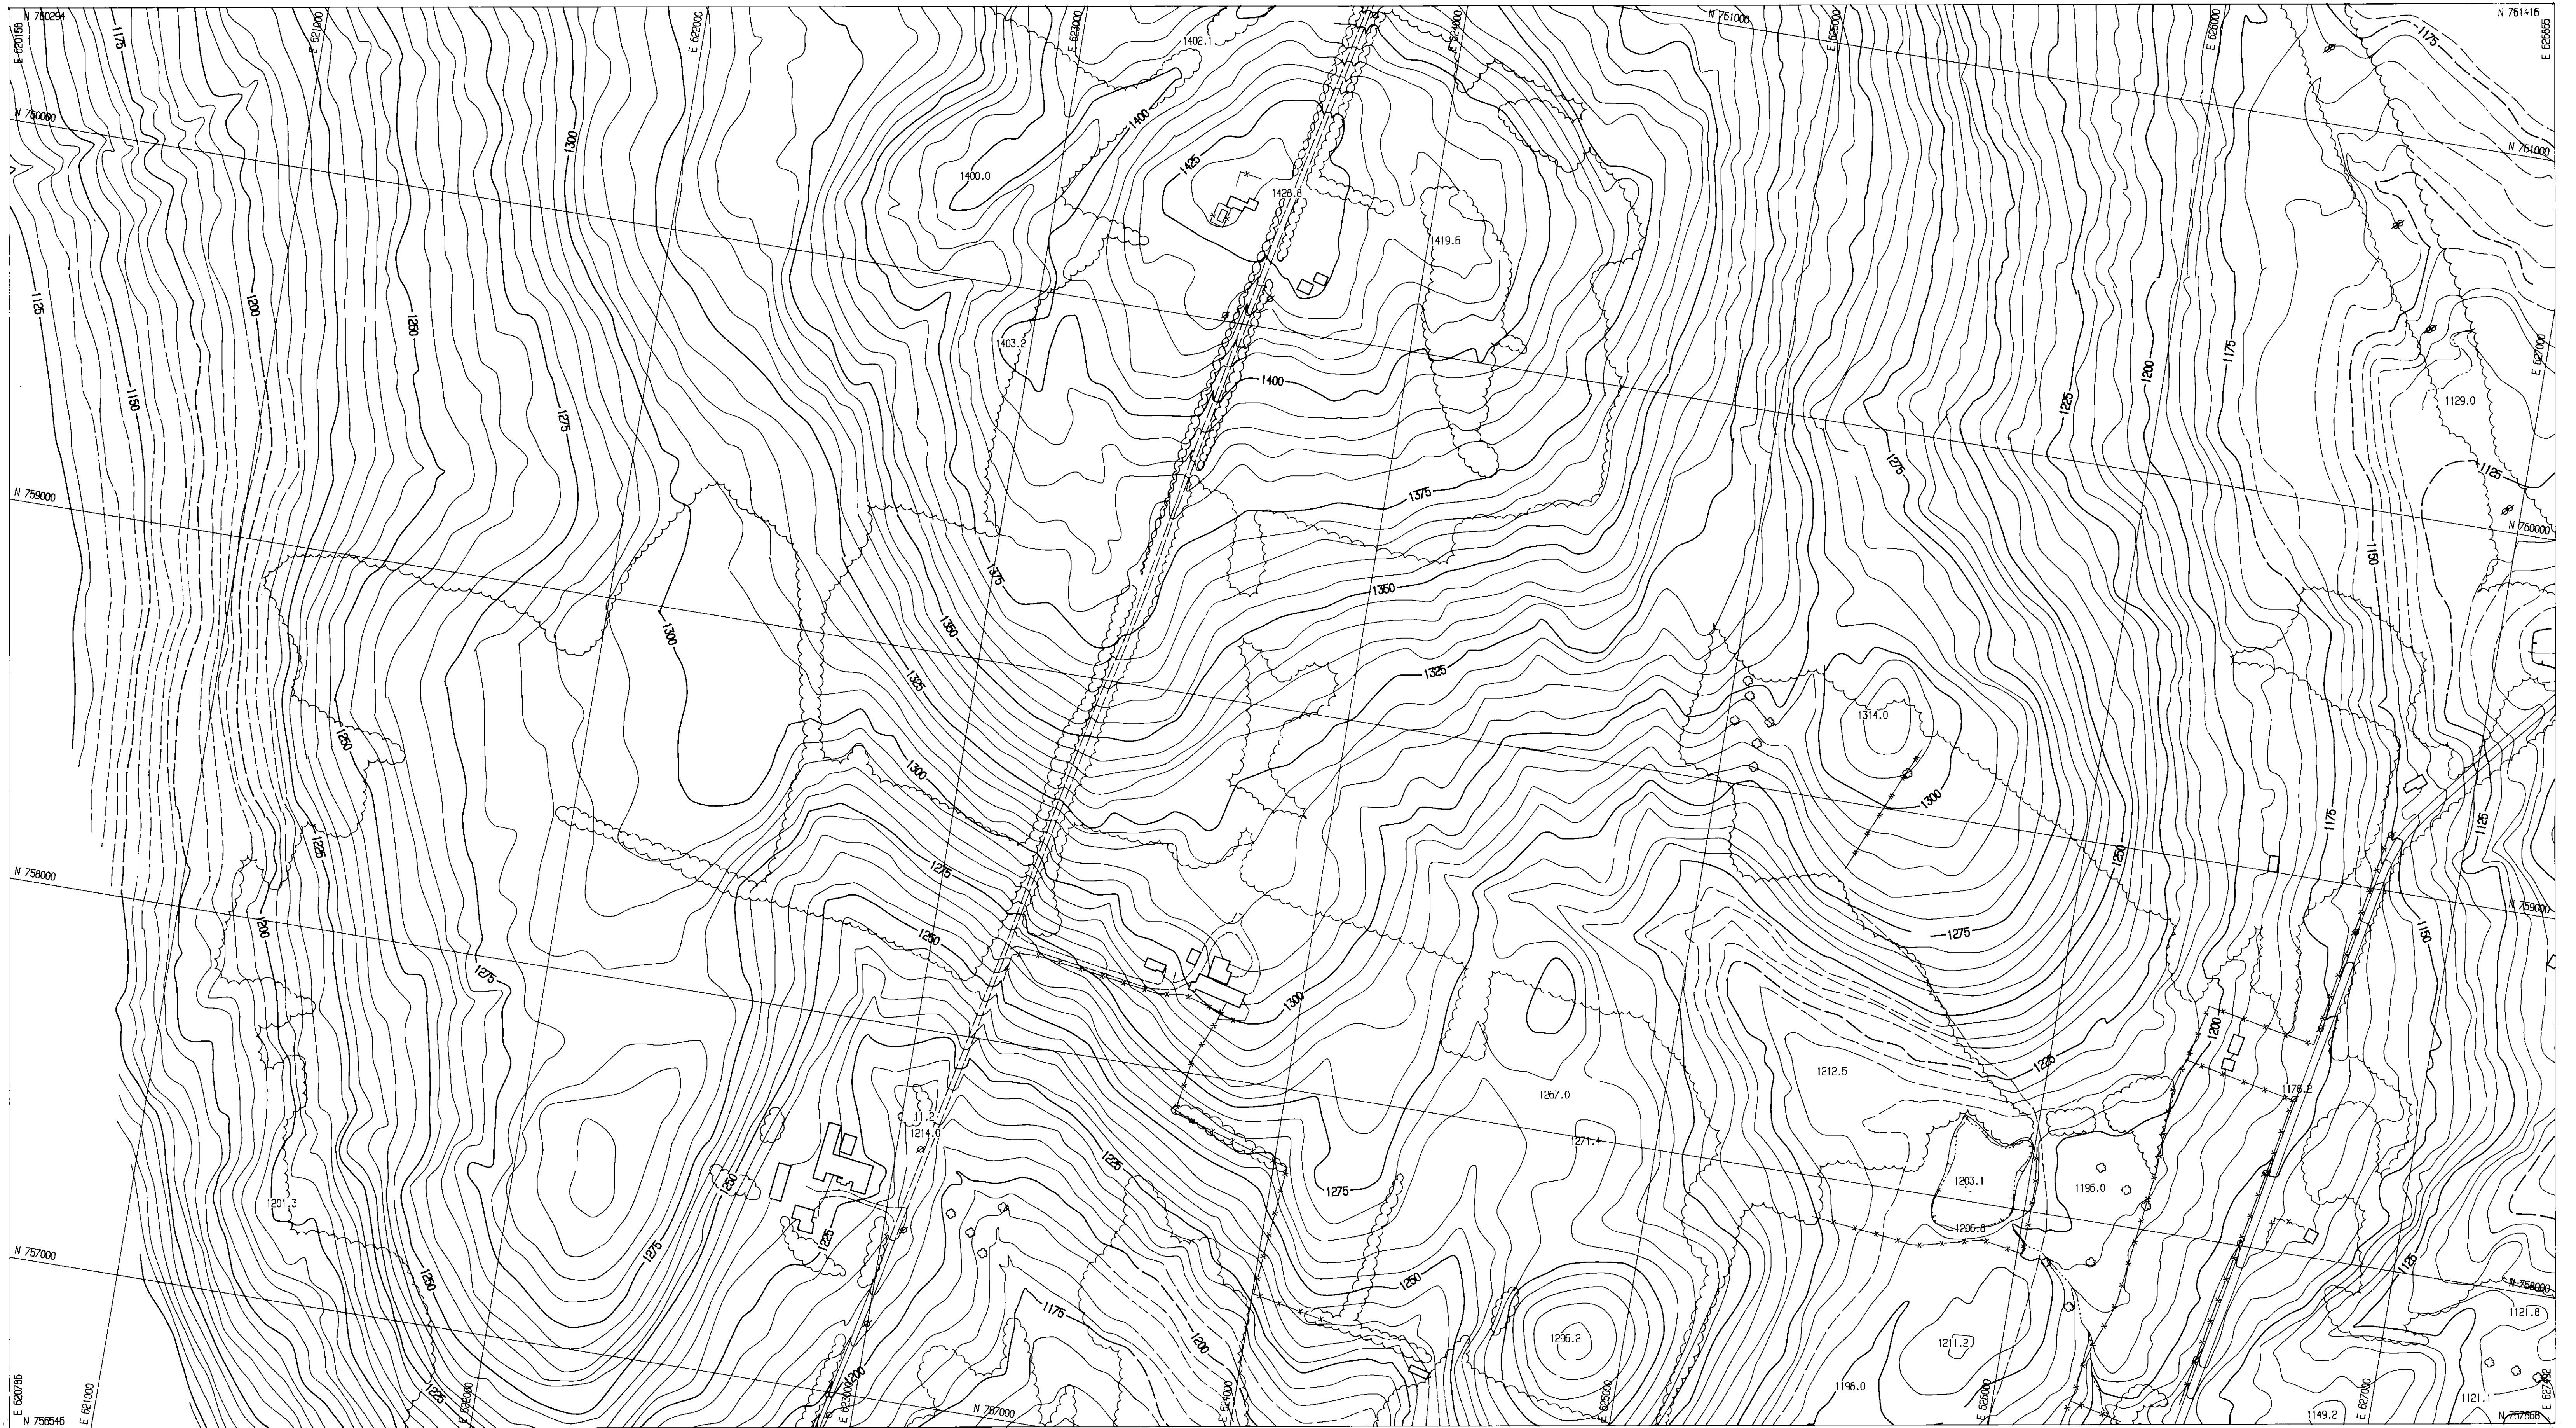


COMPILED AND CONTROLLED BY JAMES W. SEWALL COMPANY
 BY PHOTOGRAMMETRIC METHODS FROM
 AERIAL PHOTOGRAPHS DATED 5-8-87

STANDARD PROCEDURE DICTATES THAT
 PHOTOGRAMMETRIC MAPS BE FIELD CHECKED
 PRIOR TO USE IN AREAS WHICH ARE
 OBSCURED BY VEGETATION OR PHYSICAL
 FEATURES. CONTOURS AND DETAIL MAY
 ONLY BE APPROXIMATE.

LEVEL DATUM IS N.G.V.D.
 1000 FOOT GRID BASED
 ON VERMONT COORDINATE SYSTEM
 SCALE: 1 INCH = 200 FEET

LYNDON, VT.

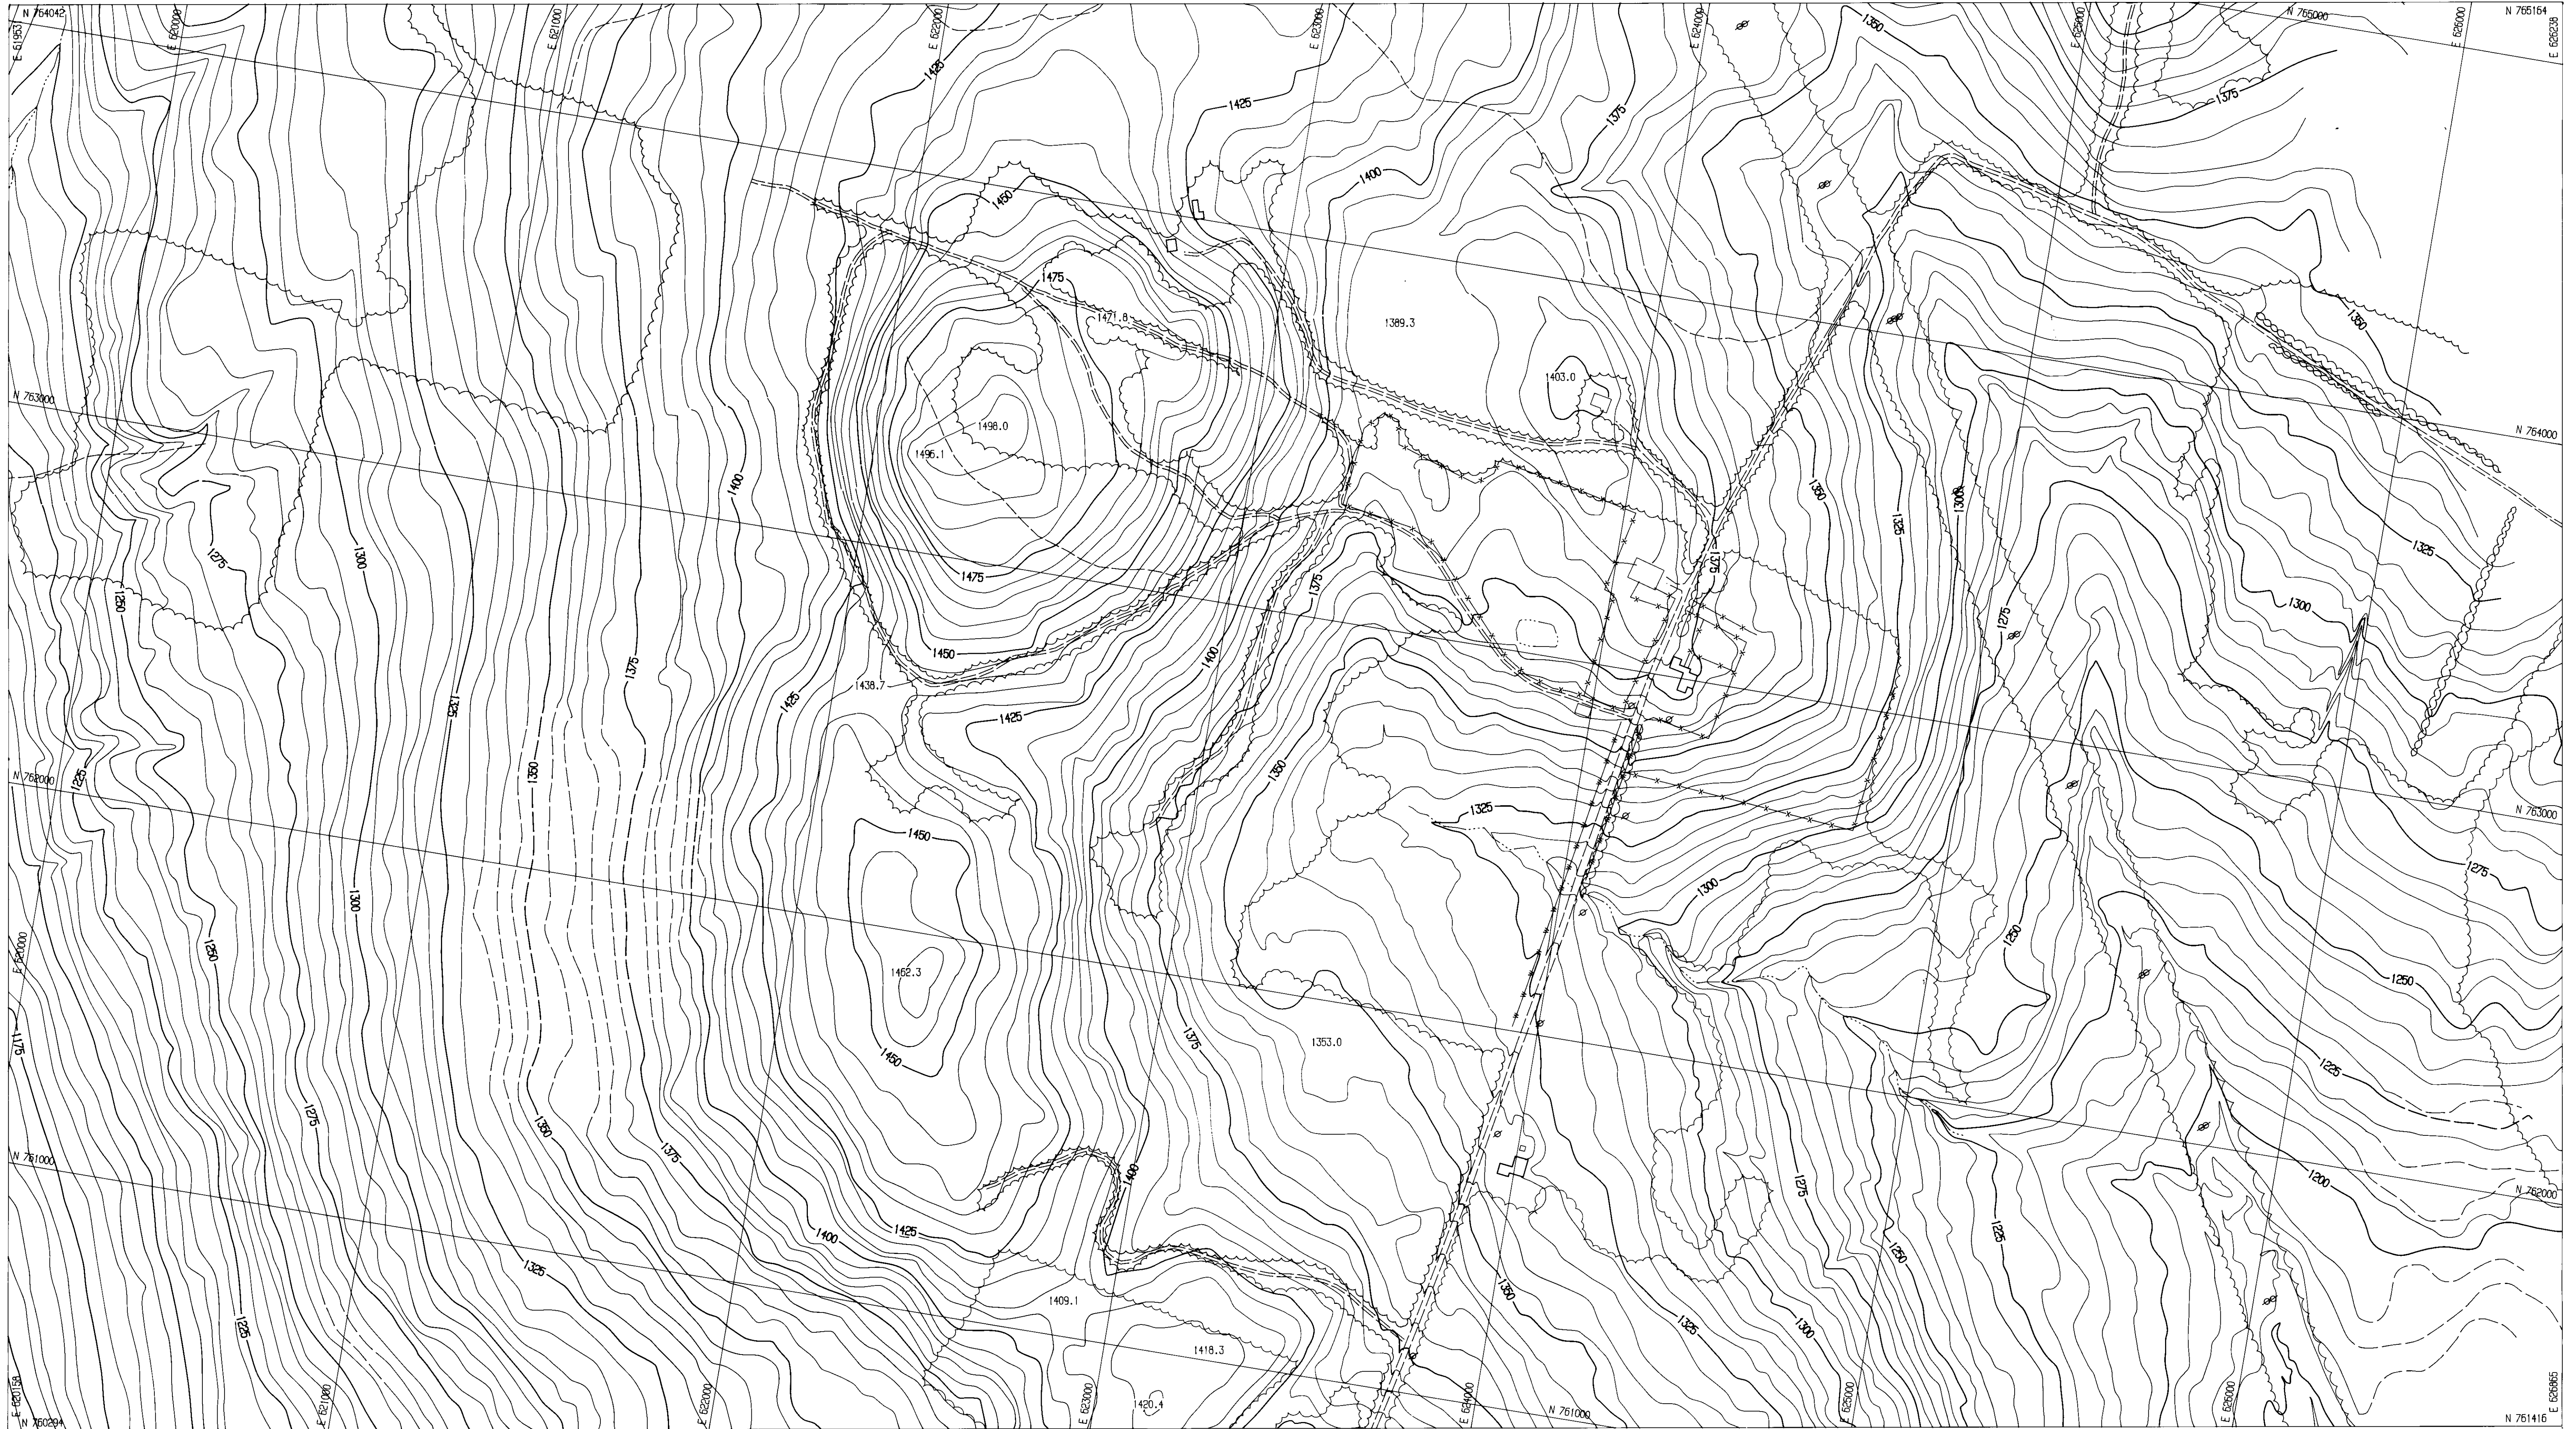

COMPILED AND CONTROLLED BY JAMES W. SEWALL COMPANY
 BY PHOTOGRAMMETRIC METHODS FROM
 AERIAL PHOTOGRAPHS DATED 5-8-87

STANDARD PROCEDURE DICTATES THAT
 PHOTOGRAMMETRIC MAPS BE FIELD CHECKED
 PRIOR TO USE IN AREAS WHICH ARE
 OBSCURED BY VEGETATION OR PHYSICAL
 FEATURES, CONTOURS AND DETAIL MAY
 ONLY BE APPROXIMATE.

LEVEL DATUM IS N.G.V.D.
 1000 FOOT GRID BASED
 ON VERMONT COORDINATE SYSTEM
 SCALE: 1 INCH = 200 FEET

LYNDON, VT.

SHEET 4 OF 5

