
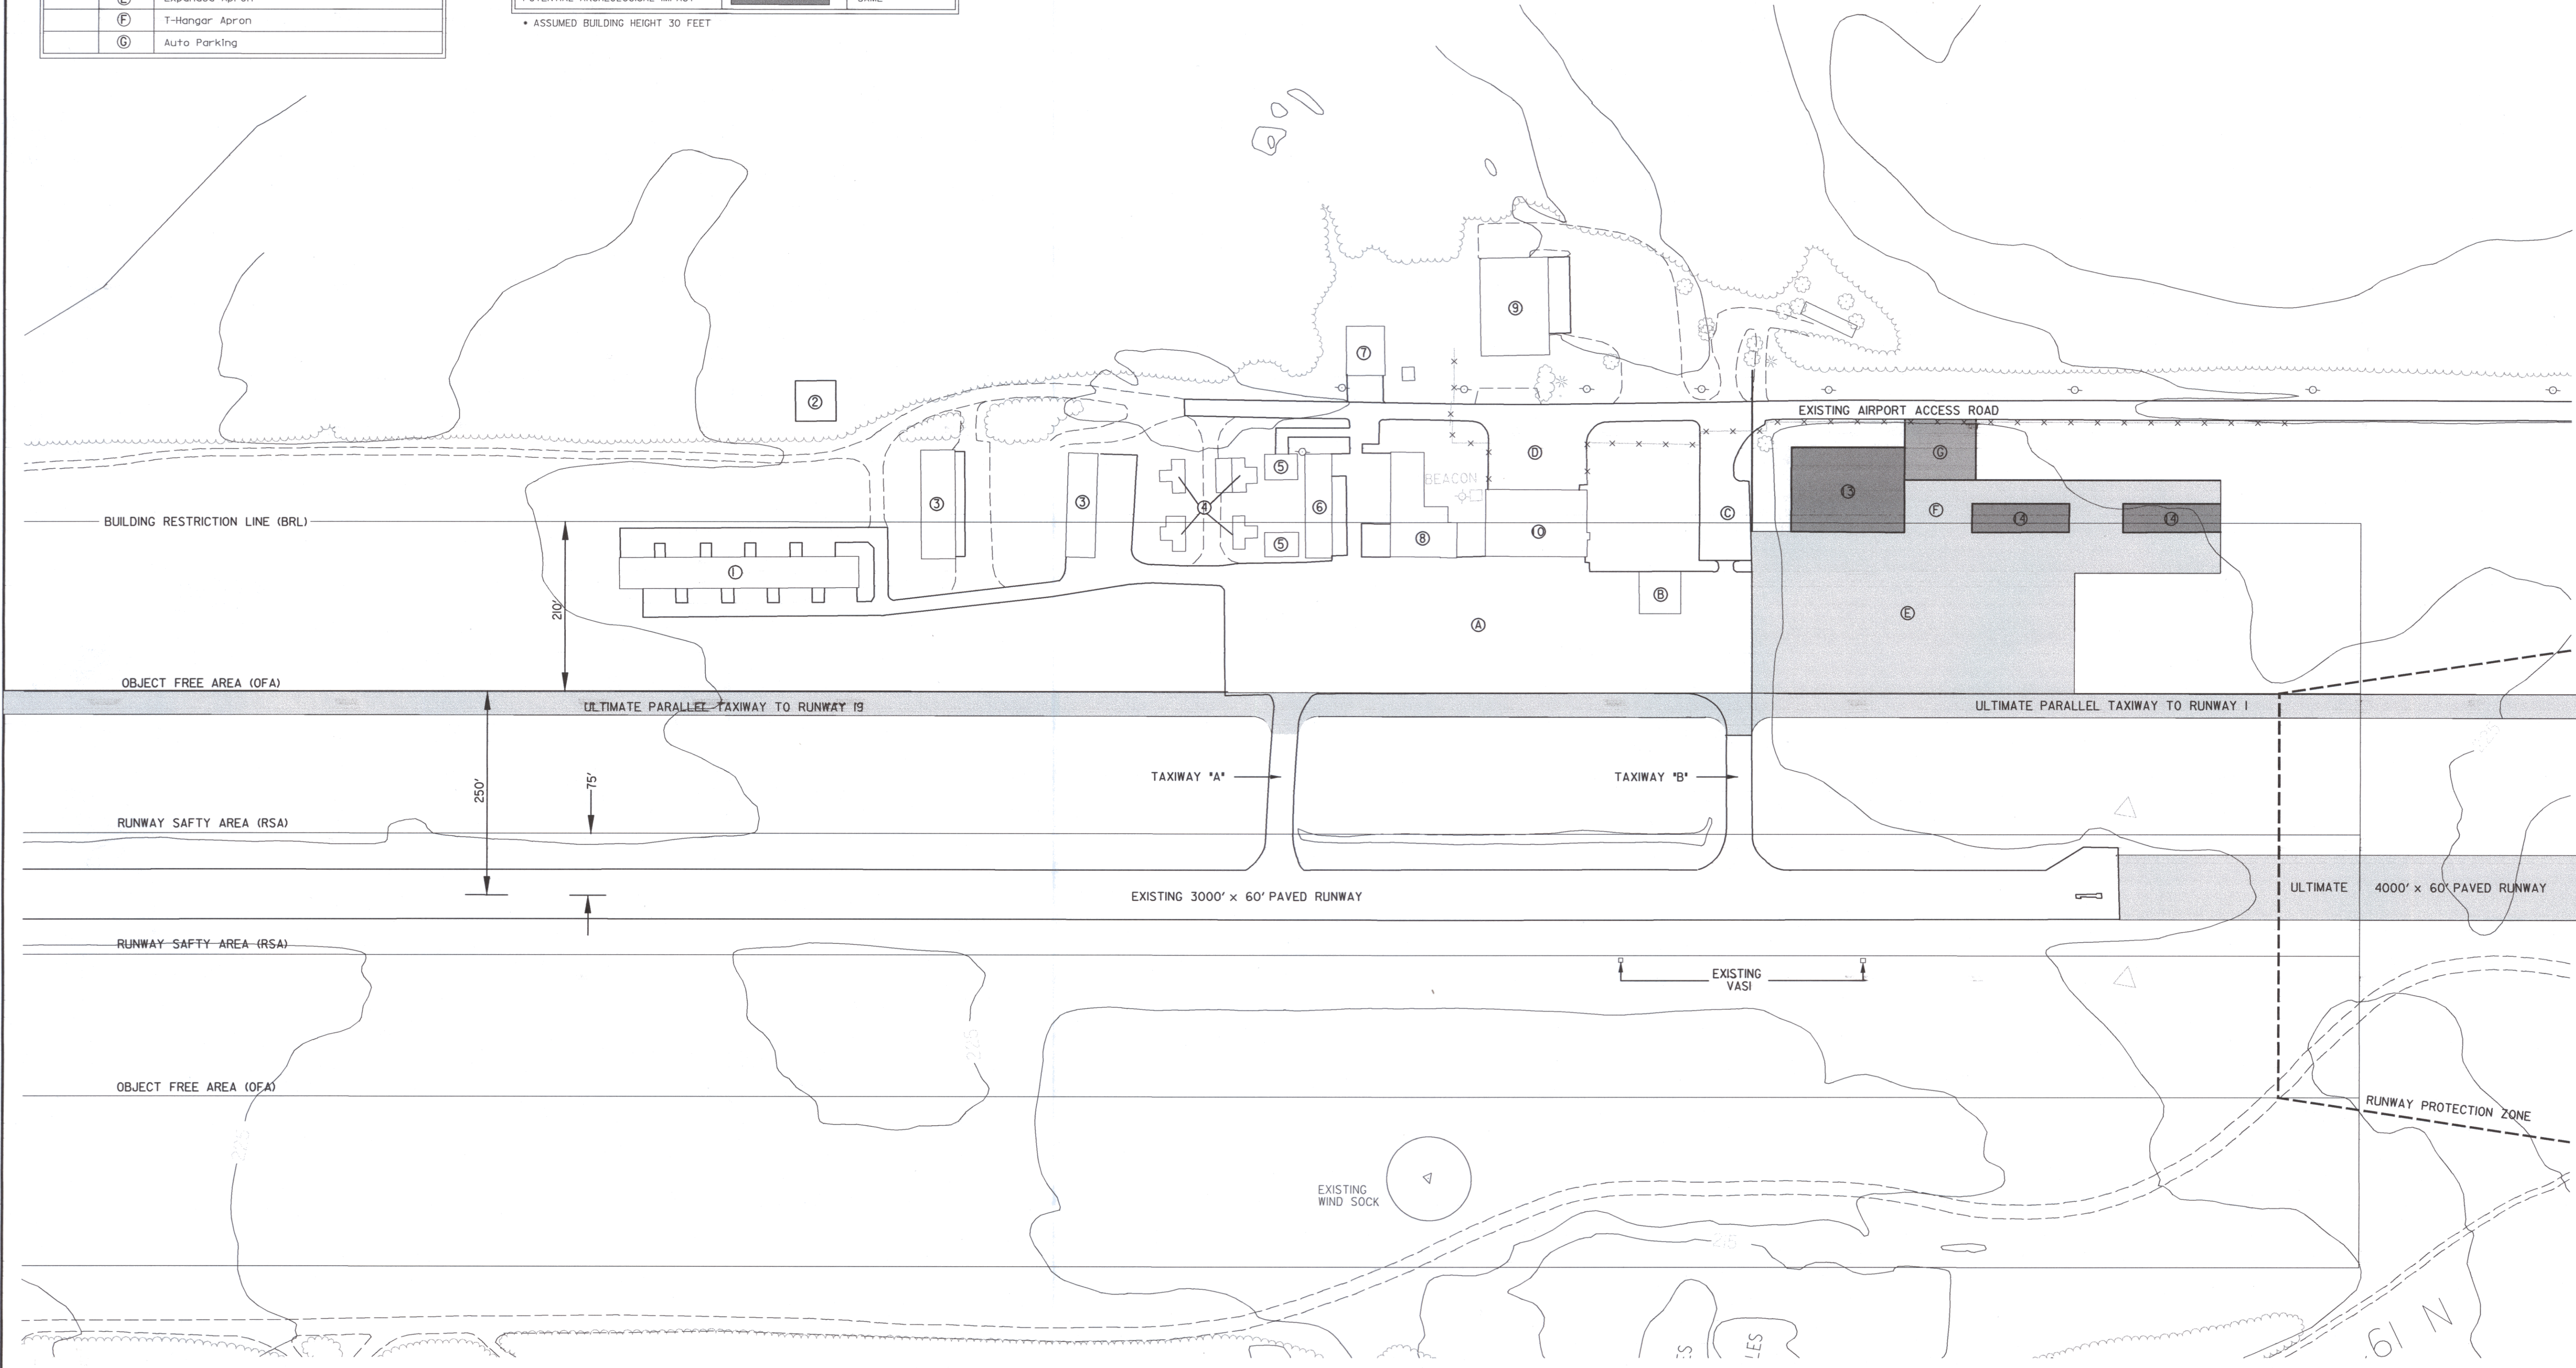


EXISTING	ULTIMATE	BUILDINGS
①		T-Hangar 10 Units
②		48' x 48' Hangar (Under Construction)
③		Hangar 3 Units Each
④		T-Hangars
⑤		GA Hangar
⑥		Hangar 3 Units
⑦		Hangar
⑧		Prestige Paint Shop Hangar
⑨		Storage Building
⑩		Terminal / Hangar
⑪		T-Hangar
⑫		T-Hangars
	⑬	Corporate FBO Hangar
	⑭	T-Hangars
EXISTING	ULTIMATE	TERMINAL AREA PAVEMENT
A		Main Apron
B		Fuel Apron
C		South Apron
D		Auto Parking
E		Expanded Apron
F		T-Hangar Apron
G		Auto Parking

LEGEND	EXISTING	ULTIMATE
GROUND CONTOUR		SAME
AIRPORT PROPERTY		SAME
AVIGATION EASEMENT		SAME
BUILDING RESTRICTION LINE (BRL)		SAME
PART 77 APPROACH SURFACE		SAME
OBJECT FREE AREA (OFA)		SAME
RUNWAY SAFETY AREA (RSA)		SAME
RUNWAY SAFETY AREA IMPROVEMENTS	N/A	
RUNWAY PROTECTION ZONE (RPZ)		
TREE LINE		
SECURITY FENCE		
AIRPORT REFERENCE POINT		SAME
SWALE/DITCH		
R/W END IDENTIFIER LIGHTS (REIL)		SAME
WETLAND BOUNDARY		SAME
UNIMPROVED ROADWAYS		SAME
PAVEMENT		
AIRPORT BUILDINGS		
POTENTIAL EXISTING OBSTRUCTIONS		SAME
POTENTIAL ARCHEOLOGICAL IMPACT		SAME

* ASSUMED BUILDING HEIGHT 30 FEET

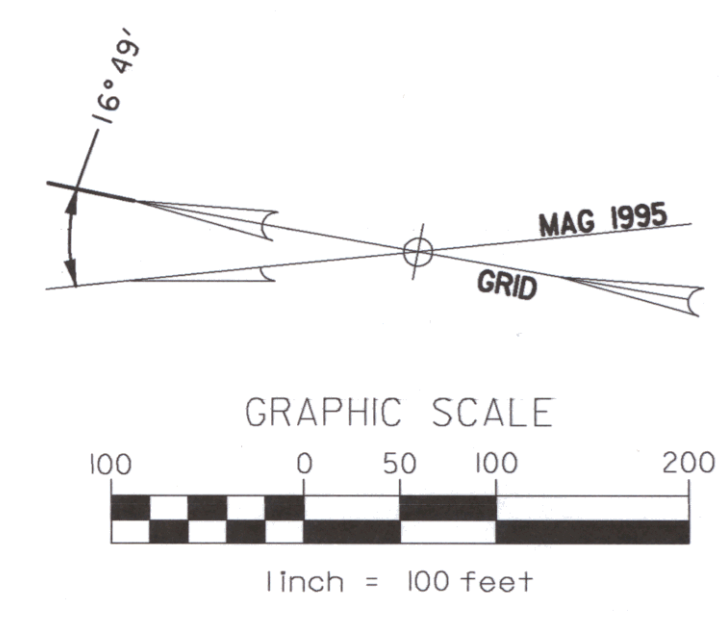

Rev.	Description	By	Date

VERMONT
 FRANKLIN COUNTY STATE AIRPORT
TERMINAL AREA PLAN
 HIGHGATE

Project No.	819004
Proj. Manager	MC
Proj. Designer	GR
Drawn By	JUL
Checked By	MC
Scale	1"=100'
Approved	
Date	9-7-99

Sheet 4 of 7

