


EXISTING	ULTIMATE	BUILDINGS
①		House
②		T-Hangar
③		5-Unit Nested T-Hangar*
④		Terminal / FBO Hangar *
⑤		Fuel Farm
EXISTING	ULTIMATE	TERMINAL AREA PAVEMENT
Ⓐ		Main Apron
Ⓑ		Paved Apron
Ⓒ		Access & Auto Parking

* Maximum Allowable Height 20'

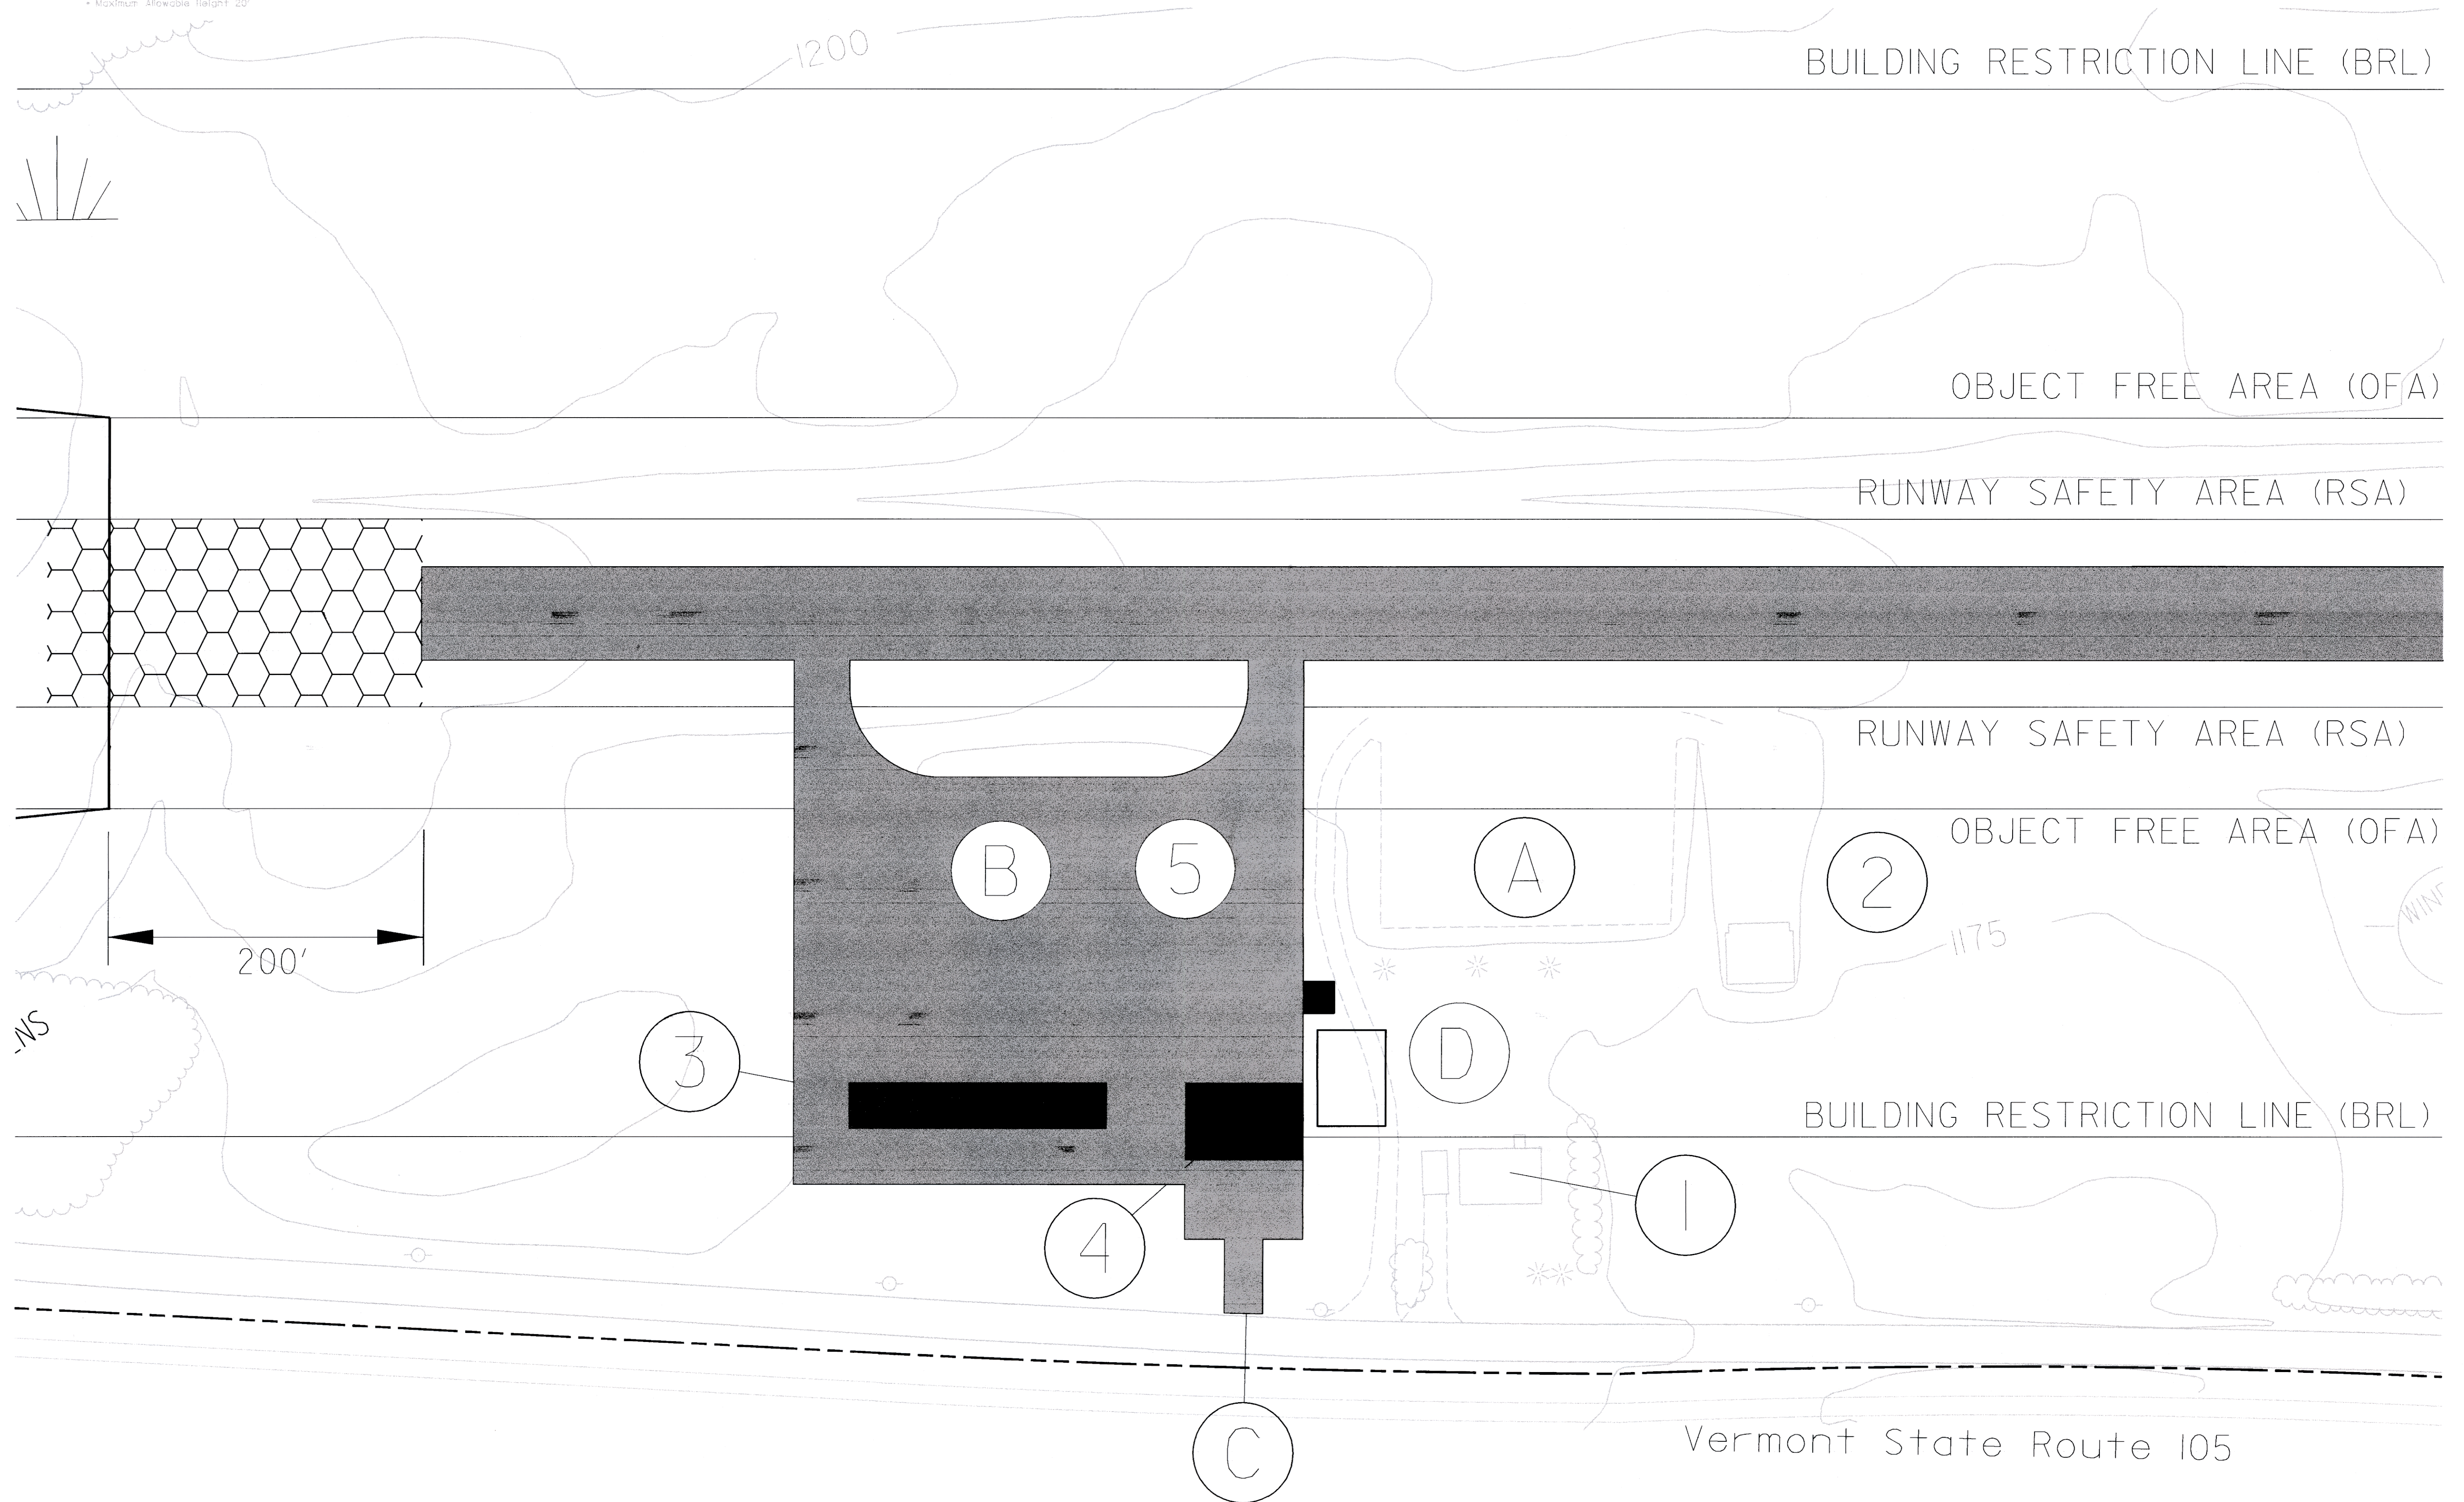

Rev.	Description	By	Date

VERMONT
 JOHN H. BOYLAN STATE AIRPORT
TERMINAL PLAN
 BRIGHTON

Project No.	8190014
Proj. Manager	MC
Proj. Designer	JNW
Drawn By	GFR
Checked By	MS
Scale	1"=50'
Approved	
Date	11-18-99

\\CD0113a\prod\terminal30.dgn 04/19/01 02:29:35 PM