

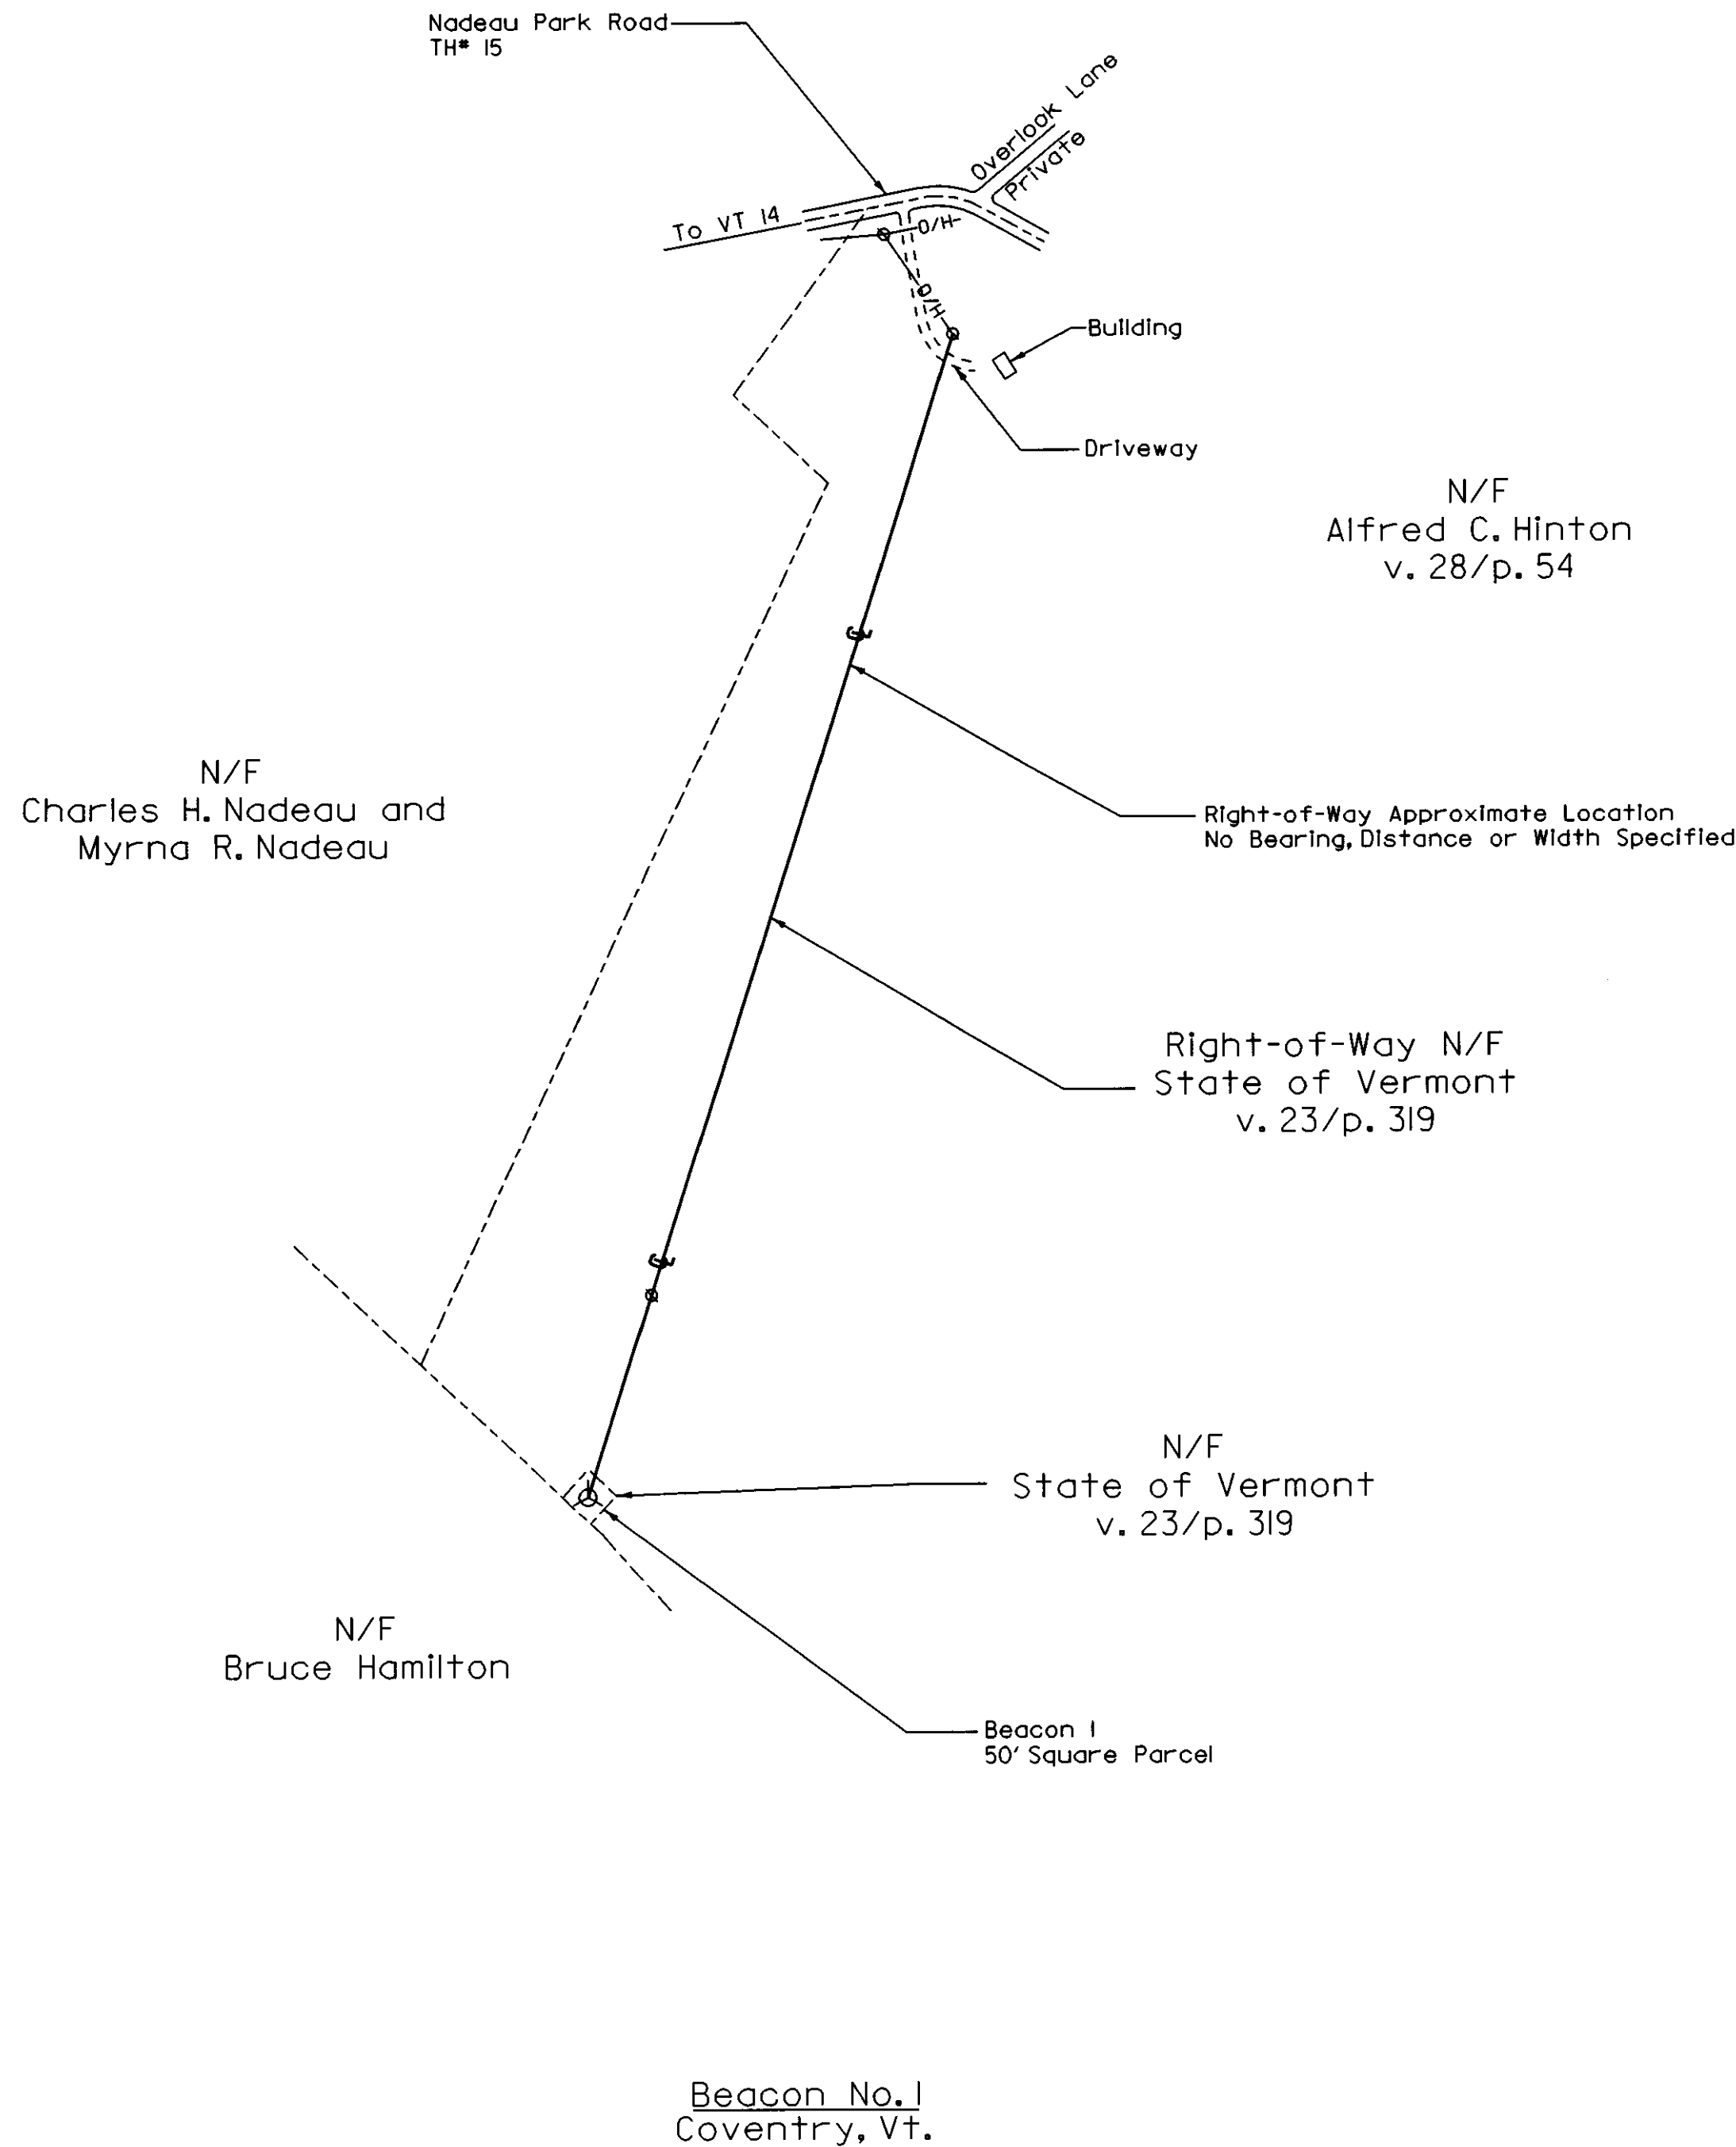


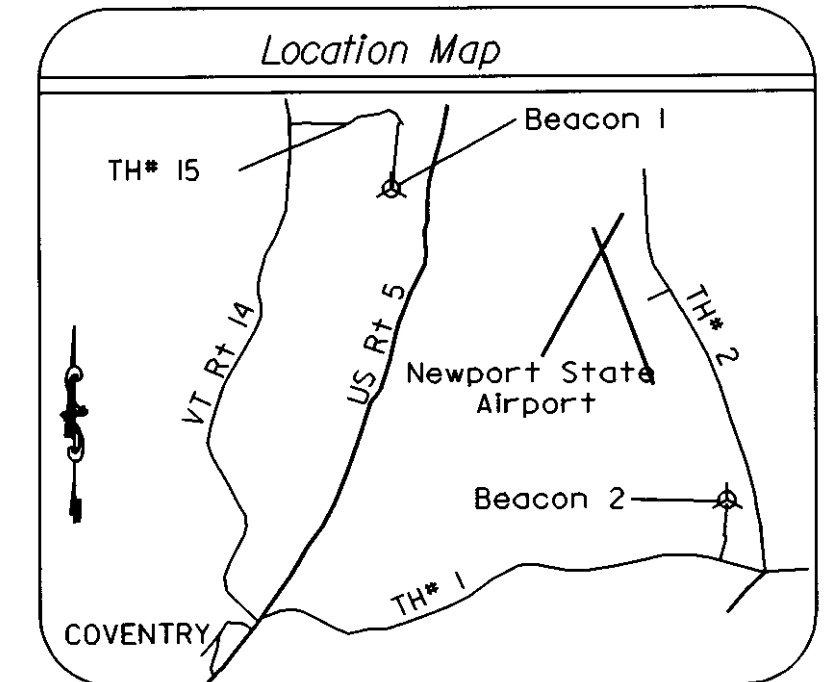

BEACON NO. 1 NOTES

- 1) This right-of-way sketch is based on deed descriptions, a visual reconnaissance by EIV on 3/1/99, and a plat entitled "Plat of Survey for John Campbell in the Town of Coventry, Vt." by John A. Marsh dated May, 1972.

Property Owner	Book/Page
Alfred C. Hinton	v. 28/p. 54
State of Vermont	v. 23/p. 319

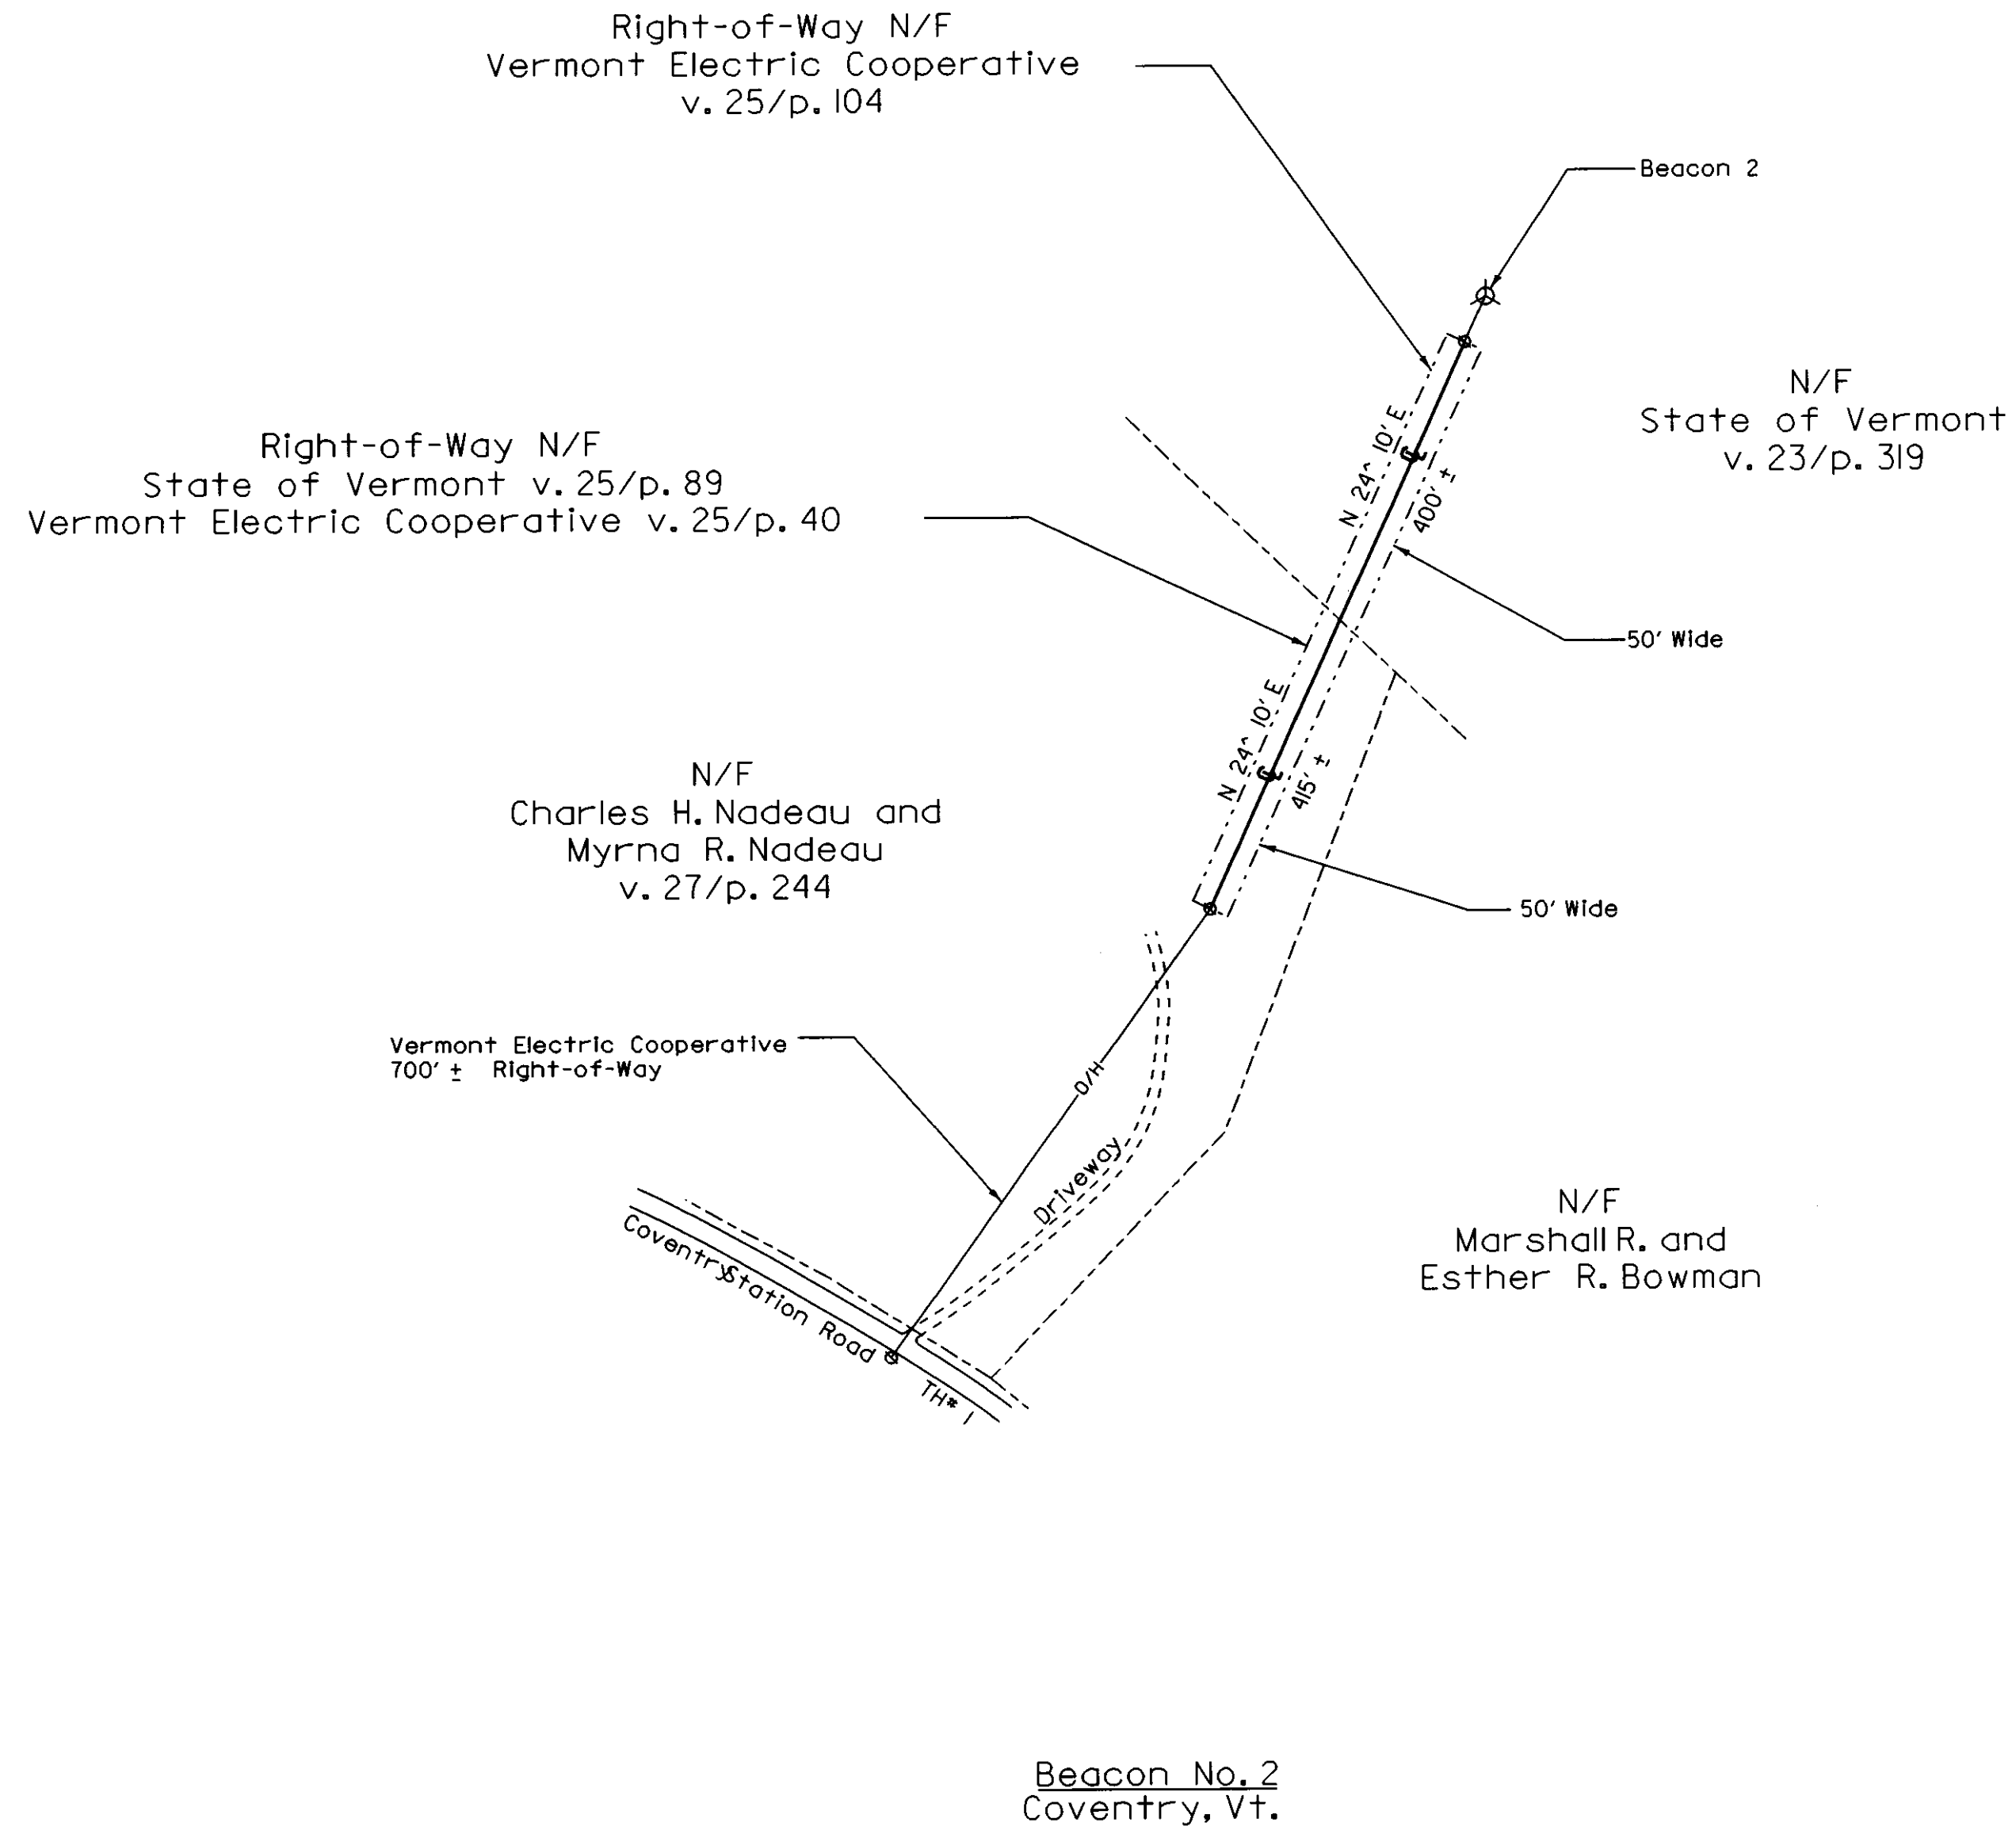

BEACON NO. 2 NOTES

- 1) This right-of-way sketch is based on deed descriptions, a visual reconnaissance by EIV on 3/1/99, and a plat entitled "Plat of Survey for John Campbell in the Town of Coventry, Vt." by John A. Marsh dated May, 1972.
- 2) This right-of-way sketch is based on deed descriptions and a pole line location sketch provided by the Vermont Electric Cooperative.
- 3) The hazard beacon is on lands owned by the State of Vermont. Vermont Electric Cooperative has a 50' right-of-way to maintain the power line. The length on this right-of-way is not specified and is based on the above mentioned sketch.


Property Owner	Book/Page
Charles H. and Myrna R. Nadeau	v. 27/p. 244
State of Vermont	v. 25/p. 89
Vermont Electric Cooperative	v. 25/p. 40
State of Vermont	v. 23/p. 319
Vermont Electric Cooperative	v. 25/p. 104

LEGEND

-----	Property Line
- - - - -	Right of Way
-----+-----	Right of Way Centerline
-----O/H-----	Overhead Electric Line
=====	Road
o	Utility Pole
⊙	Airport Beacon

All bearings on this map are intended to show angular relationship between the same references only. In some instances bearings were found to differ between several references.

This map is compiled from other maps, deed dimensions and other sources of information. This drawing does not comply with the terms of 27 V.S.A. 1403 and is NOT TO BE RECORDED IN THE MUNICIPAL LAND RECORDS. This drawing is not to be used for the legal description of property or interests in property. No representation is made, and it is not intended that any representation be inferred, as to legal title to any property interest described herein. This drawing does not constitute an Agency of Transportation, right-of-way clearance certificate.

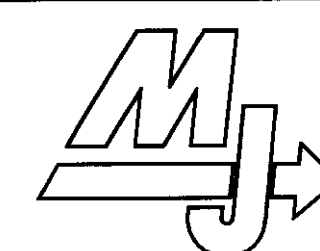

McFARLAND-JOHNSON, INC.
171 FRONT STREET
P.O. BOX 1980
BINGHAMTON, NY 13902

SURVEY N/A	EIV TECHNICAL SERVICES, LLC 96 SOUTH MAIN ST. WATERBURY, VT 05676 BUS. (802) 244-7453 FAX (802) 244-7492	DATE 3/30/99
DESIGNED N/A		DRAWING NO. SHEET 1 OF 1
DRAWN KRV		PROJECT NO. 1080
CHECKED MO/TB		FILE: NEWPORT ALL
SCALE 1:200		
NEWPORT STATE AIRPORT BEACONS 1 & 2 COVENTRY, VERMONT		

