


VICINITY MAP

APPROX. SCALE: 1" = 2 MILES

NEWPORT STATE AIRPORT

COVENTRY, VERMONT

RECONSTRUCT RUNWAY 5-23

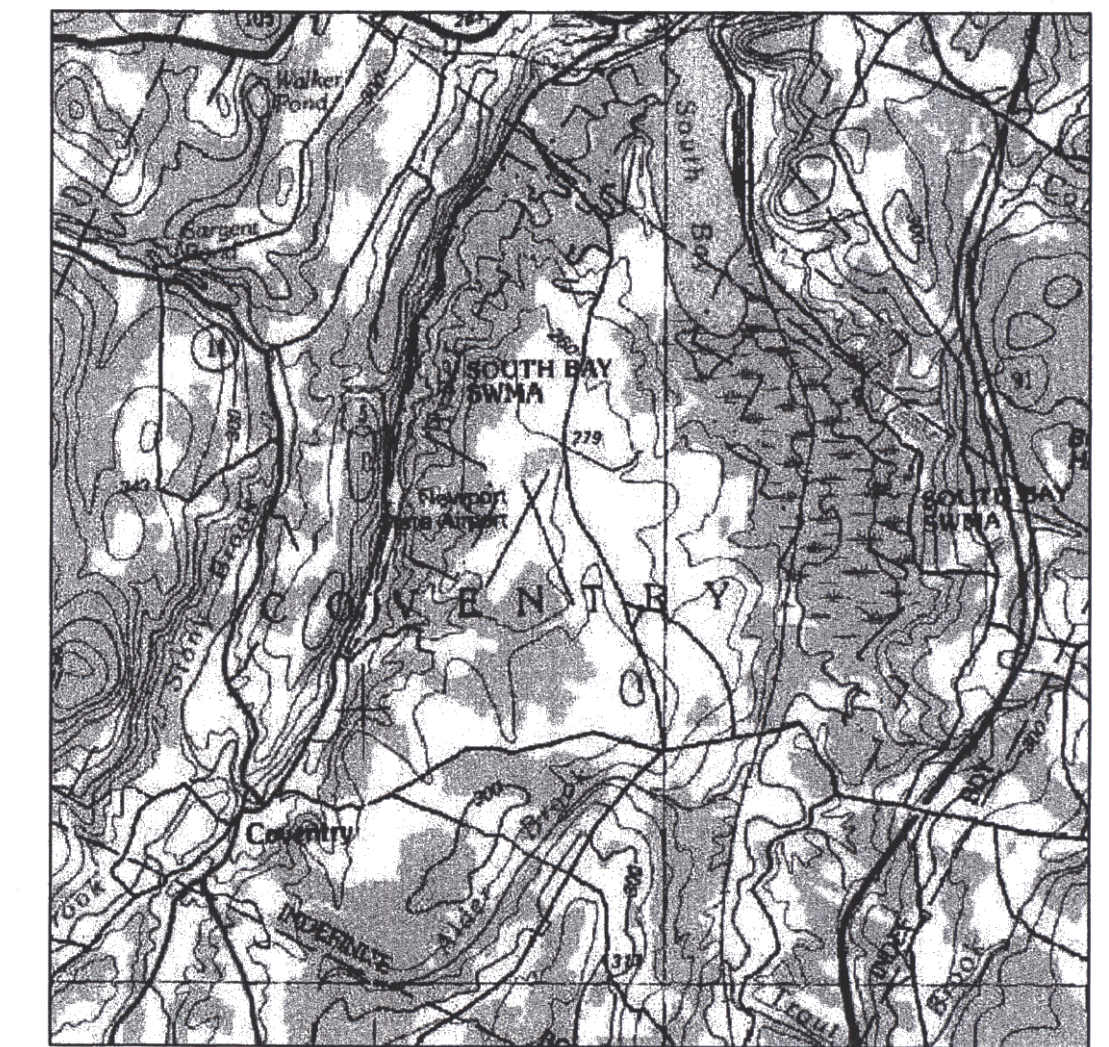

LOCATION MAP

APPROX. SCALE: 1" = 6000'

AIP No. 3-50-0013-XX

CHA No. 9375

INDEX OF DRAWINGS:

DWG #	DESCRIPTION	SHEET #
T-1	TITLE SHEET	1
GP-1	GENERAL PLAN	2
PH-1	CONSTRUCTION PHASING AND PROTECTION OF TRAFFIC PLAN	3
PP-1	PLAN AND PROFILE (STA 6+50 TO 22+00)	4
PP-2	PLAN AND PROFILE (STA 22+00 TO 37+50)	5
PP-3	PLAN AND PROFILE (STA 37+50 TO 53+00)	6
MK-1	MARKING PLAN AND DETAILS	7
D-1	CONSTRUCTION DETAIL SHEET	8
D-2	TYPICAL SECTIONS AND DETAIL SHEET	9
XS-1	CROSS SECTIONS (STA 6+50 TO 12+00)	10
XS-2	CROSS SECTIONS (STA 12+50 TO 16+00)	11
XS-3	CROSS SECTIONS (STA 16+50 TO 20+00)	12
XS-4	CROSS SECTIONS (STA 20+50 TO 24+00)	13
XS-5	CROSS SECTIONS (STA 24+50 TO 28+00)	14
XS-6	CROSS SECTIONS (STA 28+50 TO 32+00)	15
XS-7	CROSS SECTIONS (STA 32+50 TO 36+00)	16
XS-8	CROSS SECTIONS (STA 36+50 TO 47+00)	17
XS-9	CROSS SECTIONS (STA 47+50 TO 51+00)	18
XS-10	CROSS SECTIONS (STA 51+50 TO 53+00)	19

SUMMARY OF QUANTITIES:

ITEM#	DESCRIPTION	UNIT	QUANTITIES	
			EST.	AS BUILT
1A	MILLING	S.Y.	37,000	
1B	SAW AND SEAL	L.F.	330	
2 (P-152)	UNCLASSIFIED EXCAVATION	C.Y.	5,600	
3	RECONSTITUTE EXISTING BITUMINOUS PAVEMENT, GRADE AND COMPACT	S.Y.	37,000	
4A (P-156)	HAYBALES	Each	160	
4B (P-156)	SILT FENCE	L.F.	820	
5	CALCIUM CHLORIDE FOR DUST CONTROL	LB.	7,000	
6 (P-209)	CRUSHED AGGREGATE BASE COURSE	C.Y.	3,300	
7 (P-602)	BITUMINOUS PRIME COAT (P-602)	Gal.	11,000	
8 (P-603)	BITUMINOUS TACK COAT (P-603)	Gal.	3,000	
9 (P-401)	BITUMINOUS SURFACE COURSE (P-401)	Ton	4,900	
10	ADJUST CATCH BASIN	Each	12	
11A (P-620)	RUNWAY AND TAXIWAY PAINTING	S.F.	10,600	
11B (P-620)	ERADICATE EXISTING PAVEMENT MARKINGS	S.F.	120	
12 (T-901)	SEEDING	Acre	8	
13 (T-901)	TOPSOILING	C.Y.	4,230	
13	ENGINEERS FIELD OFFICE	Mo	2	

DRAFT

CLOUGH, HARBOUR AND ASSOCIATES CERTIFIES THAT THESE CONSTRUCTION DRAWINGS AND ACCOMPANYING SPECIFICATIONS HAVE BEEN PREPARED IN ACCORDANCE WITH CURRENT FAA ADVISORY CIRCULARS FOR AIP PROJECTS ON A LISTING HAVING AN EFFECTIVE DATE OF MAY 1, 1995

_____ DATE

FEDERAL AVIATION ADMINISTRATION

VERMONT AGENCY OF TRANSPORTATION



PREPARED BY:
CLOUGH, HARBOUR & ASSOCIATES, LLP
 11 KING COURT KEENE, NH 03071 (603)357-2445

APPROVED: CHIEF, AIRPORT ENGINEER AND SAFETY BRANCH _____ DATE

APPROVED: DIRECTOR OF MAINTENANCE AND AVIATION _____ DATE

APPROVED: _____ DATE