



ALL FILL HATCHED AREAS:  
REMOVE EXISTING PAVEMENT,  
REGRADE, AND PAVE W/3" BCP.  
SEE DETAIL B

CROSS HATCHED AREAS (TYP.)  
ARE TO BE EXCAVATED  
TO A DEPTH OF 3" MIN.  
OR AS DIRECTED BY THE  
RESIDENT ENGINEER. THE  
EXCAVATED AREAS SHALL BE GRADED  
W/CRUSHED GRAVEL FINE GRADED  
AND PAVED W/3" BCP.  
SEE DETAIL E.

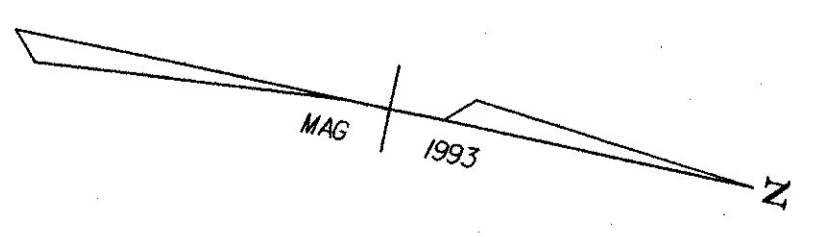

- LEGEND**
- POH - PROPOSED OVERHEAD UTILITIES
  - PUG - PROPOSED UNDERGROUND UTILITIES

ARCHIVED  
IN DPR

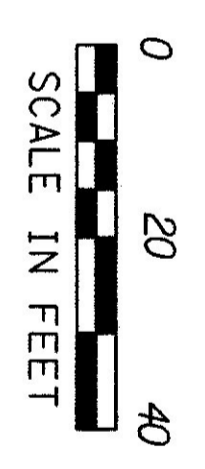

BASE PLAN CREATED FROM A  
VAOT PLAN DATED DECEMBER  
1993 ENTITLED "PROPOSED  
SALT & SAND SHED CANAAN A.O.T."

<b>PROJECT:</b> CANAAN SALT SHED	<b>PROJECT NO.:</b> STP SALT(3) 5
<b>DESIGN FILE NAME:</b> 98210BDR.DGN	<b>PLOT DATE:</b> \$\$\$DATE\$\$\$
<b>P/ARM FILE NAME:</b> CLD_ENGINEERS	<b>SURVEY DATE:</b> 7/98
<b>SURVEYED BY:</b> J. WARNER	<b>DRAWN BY:</b> T. LUTHER
<b>SQUAD LEADER:</b>	<b>SHEET:</b> 3 OF 5