








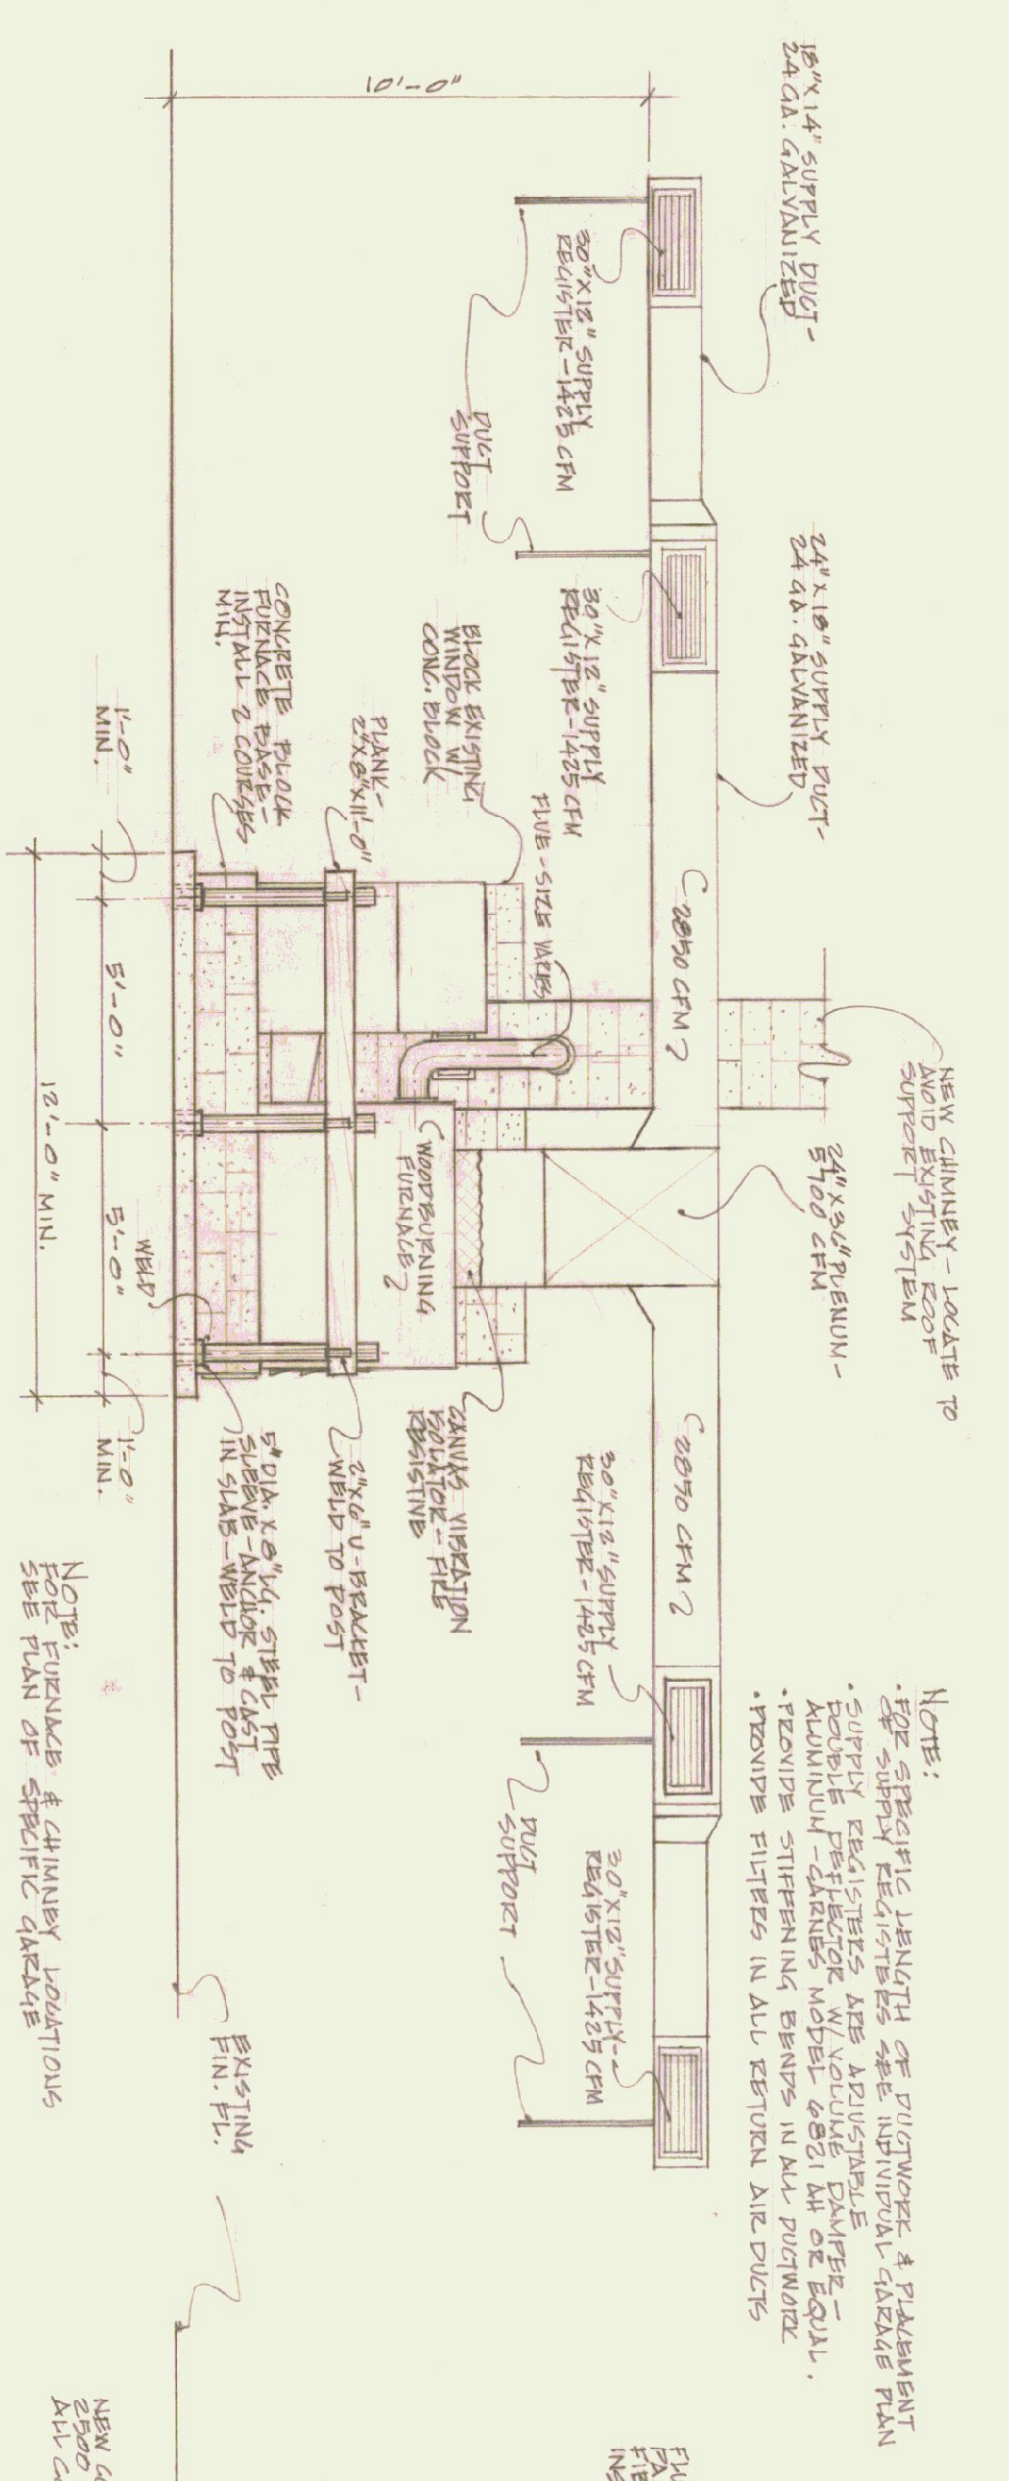

ELEVATION @ SIDE OF FURNACE

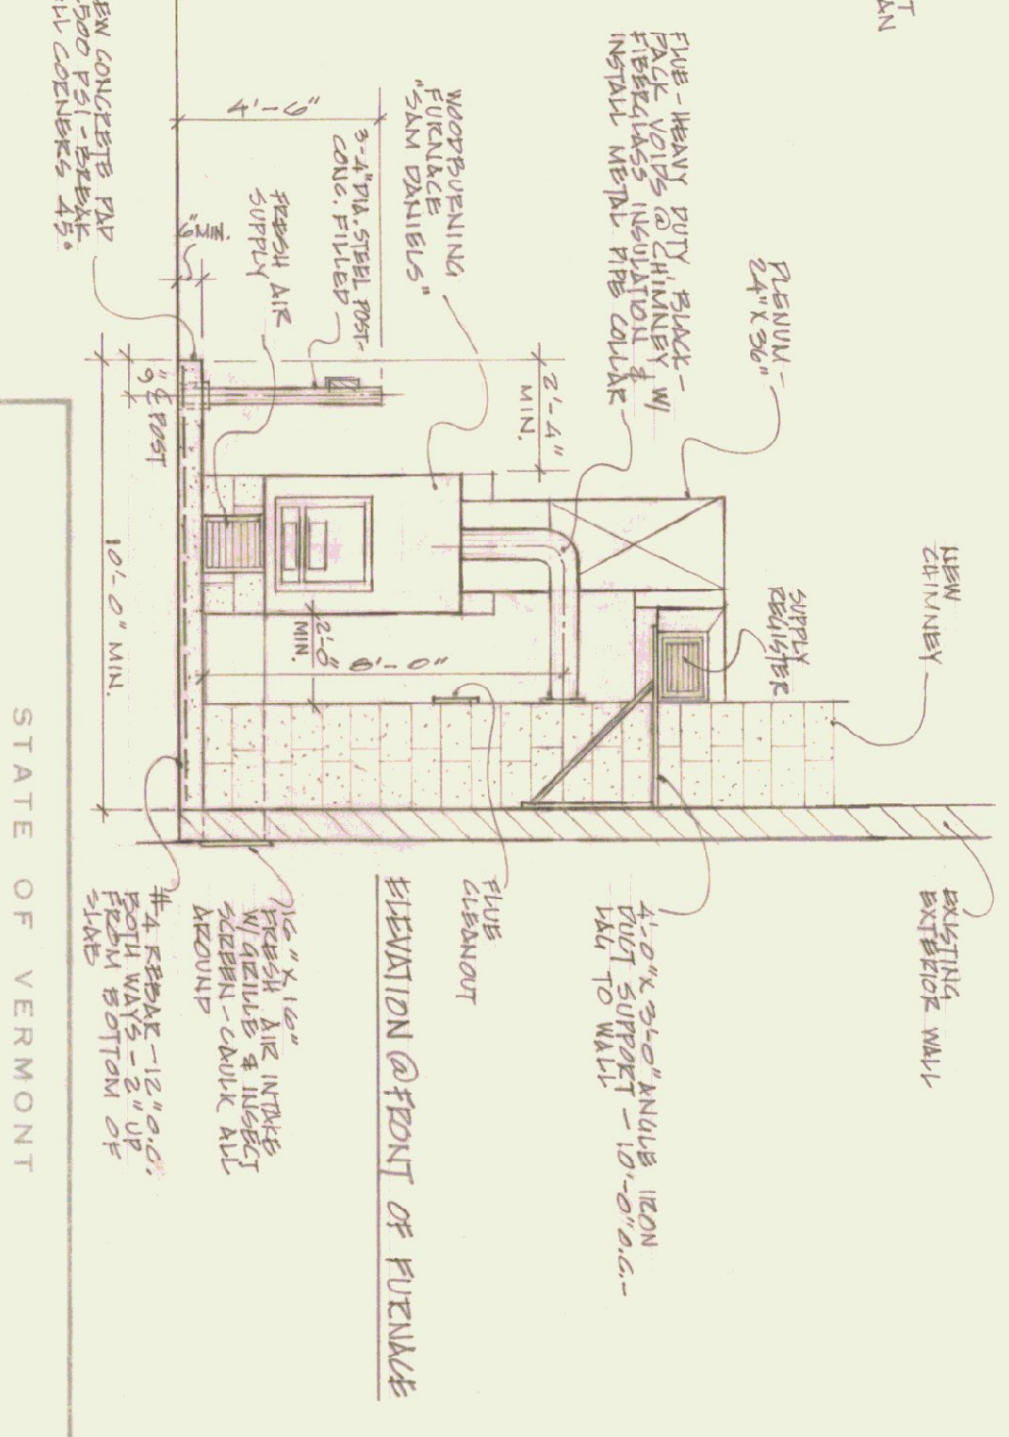

ELEVATION @ FRONT OF FURNACE

TYPICAL INSTALLATION  
 "SAM DANIELS" FURNACE  
 1/4" = 1'-0"

STATE OF VERMONT  
 DIVISION OF STATE BUILDINGS  
 AGENCY OF ADMINISTRATION  
 MONTPELIER, VERMONT

TYPICAL DETAILS  
 @ AGENCY OF TRANSPORTATION  
 GARAGES

DATE 9/22/80	REVISIONS DRAWN BY 10/1/80	DWG. NO.
DRAWN BY J. J. HARRIS	APPROVED BY [Signature]	3 OF 3