
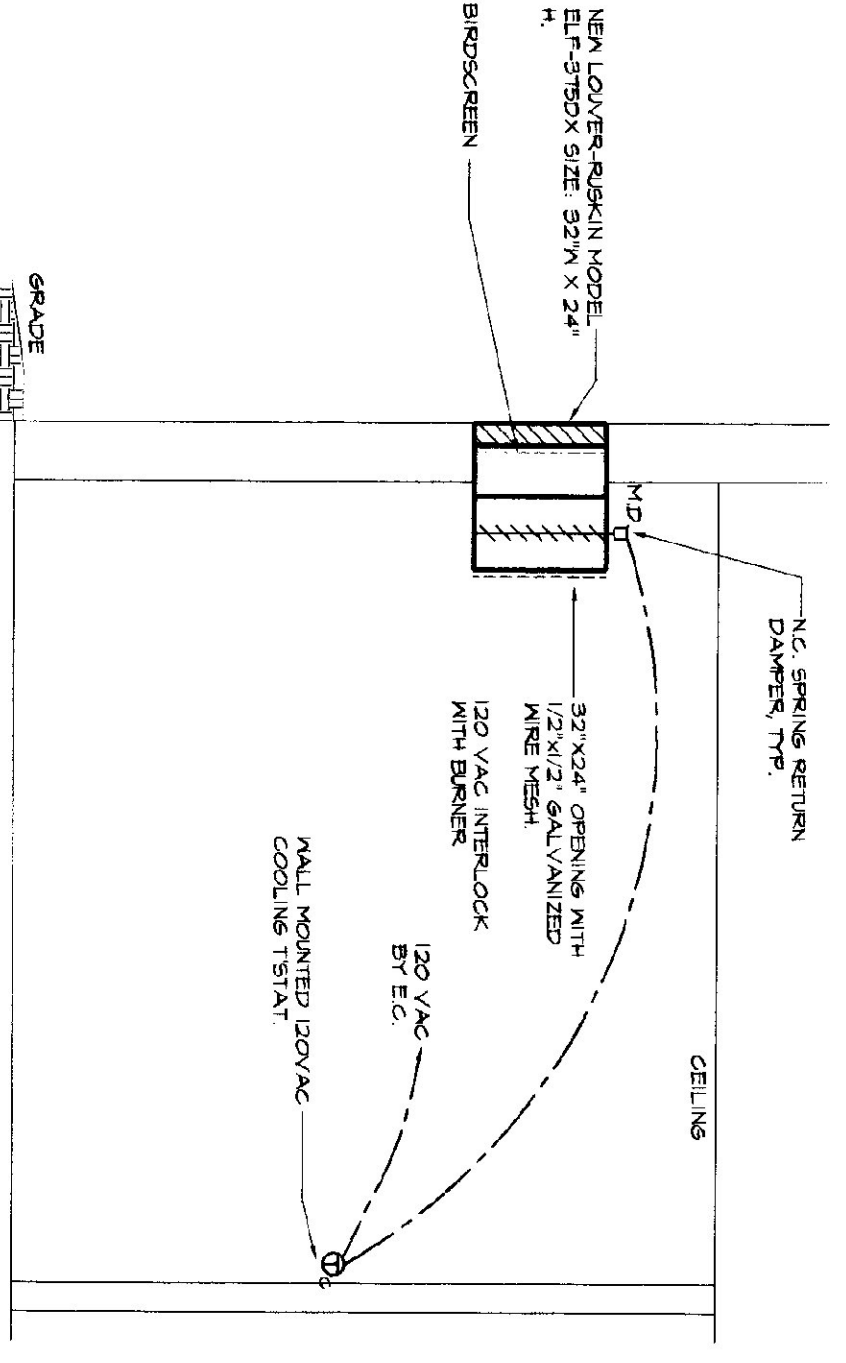


**PARTIAL ENLARGED BOILER ROOM PLAN**  
SCALE: 1/2"=1'-0"

NOTE: A SEPARATE ALL-HOLDER ALLIGES FIRE DETECTION SYSTEM IS TO BE INSTALLED IN THE CEILING.

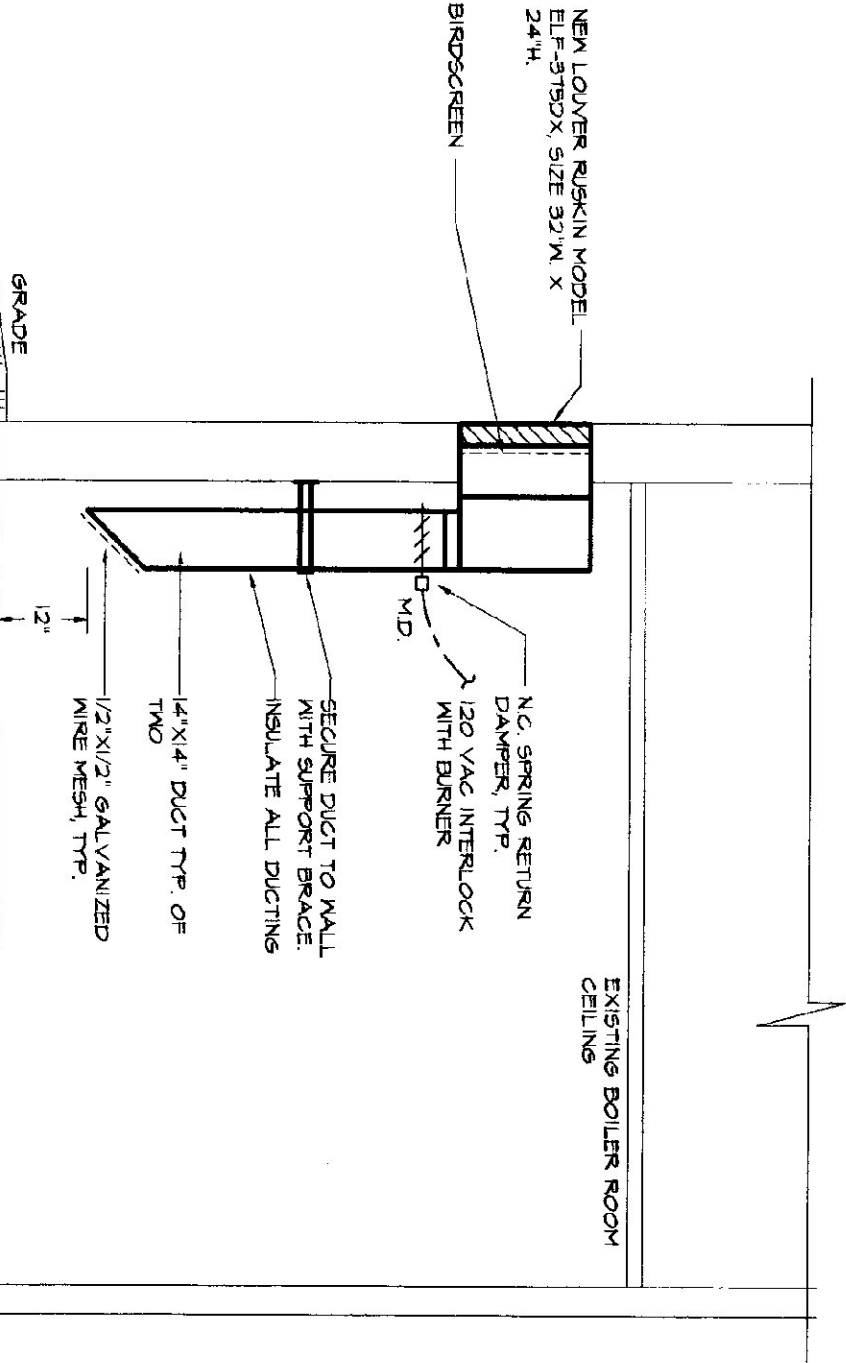


**DEMOLITION NOTES:** (APPLY TO THIS DRAWING ONLY)

- 1 REMOVE EXISTING OIL FIRED BOILER PIPING AND ACCESSORIES
- 2 REMOVE EXISTING OIL BURNER AND ACCESSORIES
- 3 REMOVE EXISTING OIL PRE-HEATER TURN OVER TO OWNER
- 4 REMOVE EXISTING COMPRESSION TANK
- 5 REMOVE EXISTING WALL HYDRANT. REPAIR AS REQUIRED TO INSTALL NEW DOOR
- 6 REMOVE EXISTING COMBUSTION AIR LOUVER AND DUCTING INSTALL EXISTING OPENING, PAINT TO MATCH EXISTING WALL
- 7 REMOVE EXISTING CIRCULATOR PUMP, VALVES, PIPING AND ACCESSORIES

**DRAWING NOTES:** (APPLY TO THIS DRAWING ONLY)

- 1 REMOVE EXISTING DOOR, EXISTING FRAME TO REMAIN
- 2 INSTALL NEW INSULATED METAL DOOR IN EXTERIOR WALL CUT AND PATCH AND REPAIR EXISTING BLOCK WORK AS REQUIRED. PROVIDE NEW LINTEL
- 3 REMOVE EXISTING EXTERIOR DOOR, INSTALL EXISTING OPENING AS REQUIRED TO PATCH EXISTING MATERIALS, PRIME AND PAINT NEW BLOCK WORK TO MATCH EXISTING.

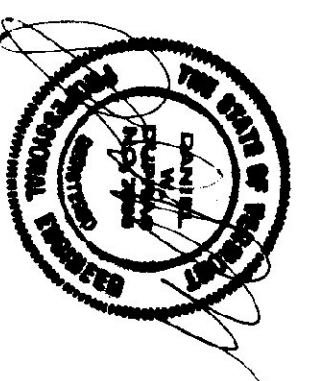

NO.	REVISION	DATE
1	STATE PRELIMINARY REVIEW	10/20/01
2	BIDDING	11/01/01

**LANE ASSOCIATES**  
CONSULTING ENGINEERS, P.C.  
CHARLES F. LANE, P.E.  
DANIEL W. DUPRES, P.E.  
WILLIAM C. LANE, P.E.  
51 WILKINSON AVENUE  
ROSLAND, VERMONT 05701  
TELEPHONE: (802) 747-3346  
FAX/ANSWER: (802) 747-3306

**ENLARGED BOILER ROOM PLAN AND DETAILS**

**BENNINGTON DISTRICT NO.1 AOT MAINTENANCE GARAGE PHASE I - HEATING SYSTEM RENOVATION**

APPR.	DWD	DRAWN	BWD/DWD	SCALE:	AS NOTED	PROJ. NO.	0032-01
-------	-----	-------	---------	--------	----------	-----------	---------

**M 2**