




CONCRETE SLAB PLAN  
SCALE: 1/2" = 1'-0"

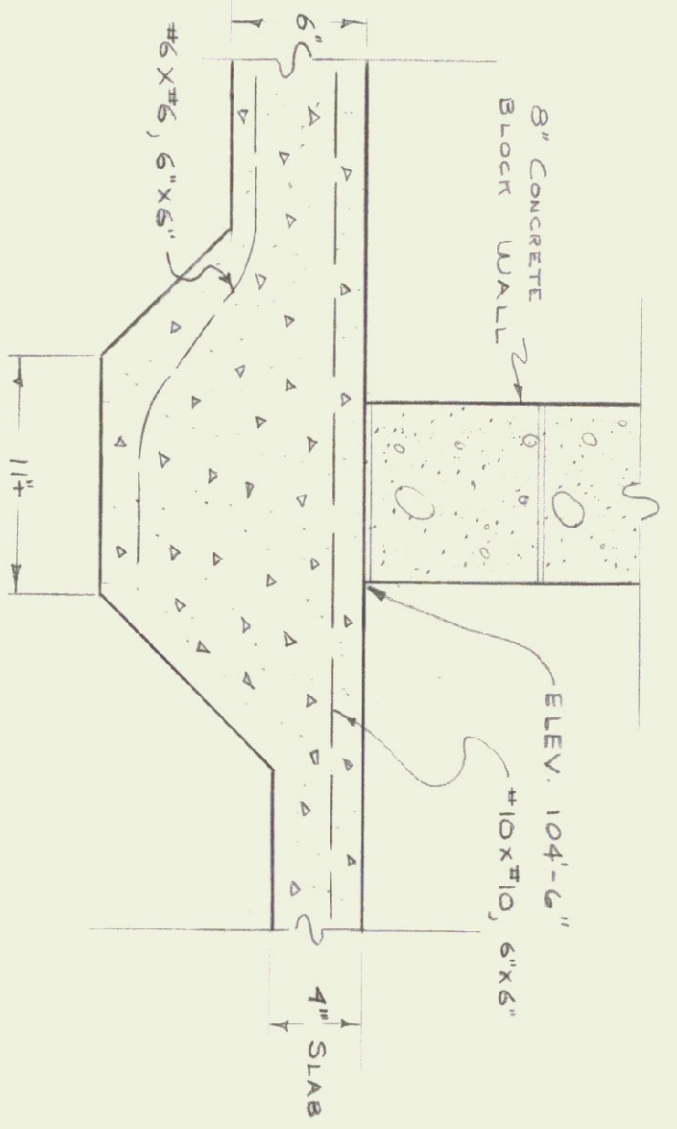


TYPICAL DETAIL @ NEW BLOCK PARTITIONS  
SCALE: 1/2" = 1'-0"

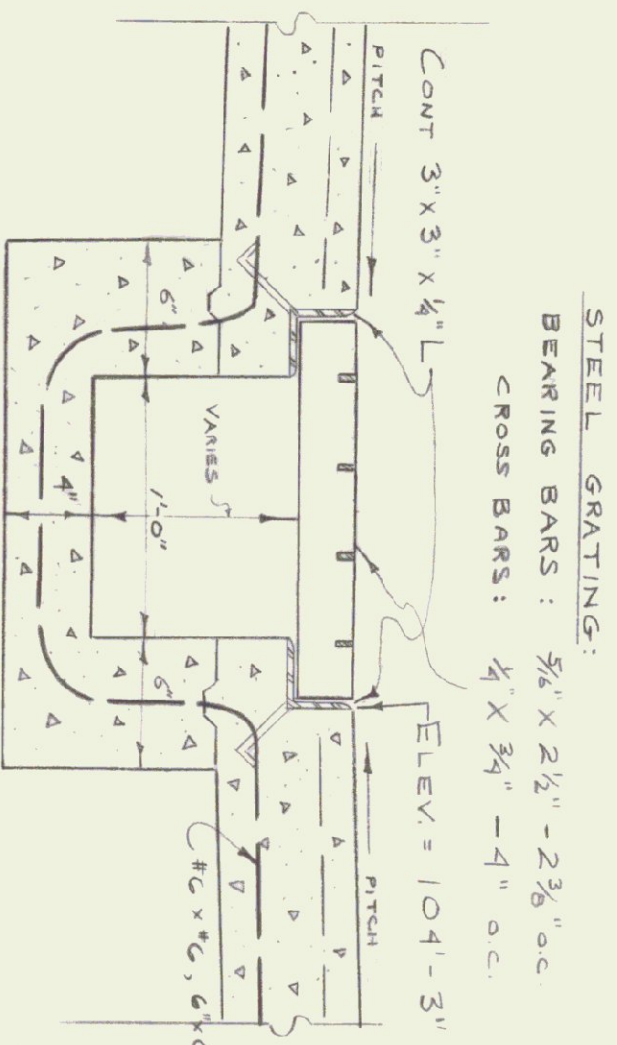


TYPICAL SECTION THRU TRENCH  
SCALE: 1/2" = 1'-0"

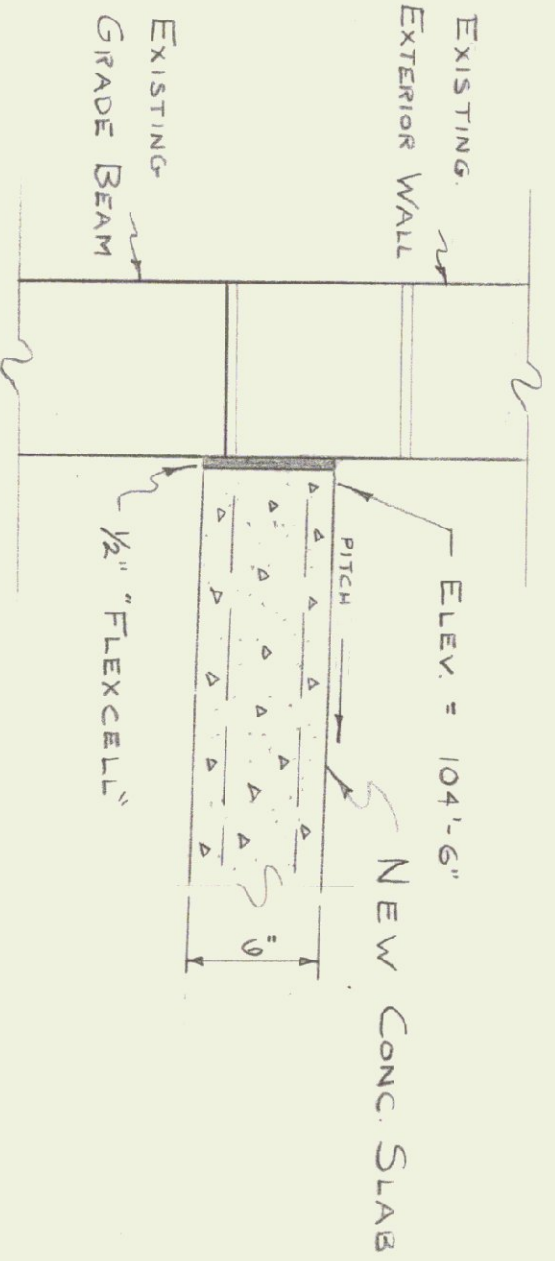


TYPICAL DETAIL @ EXTERIOR WALL  
SCALE: 1/2" = 1'-0"

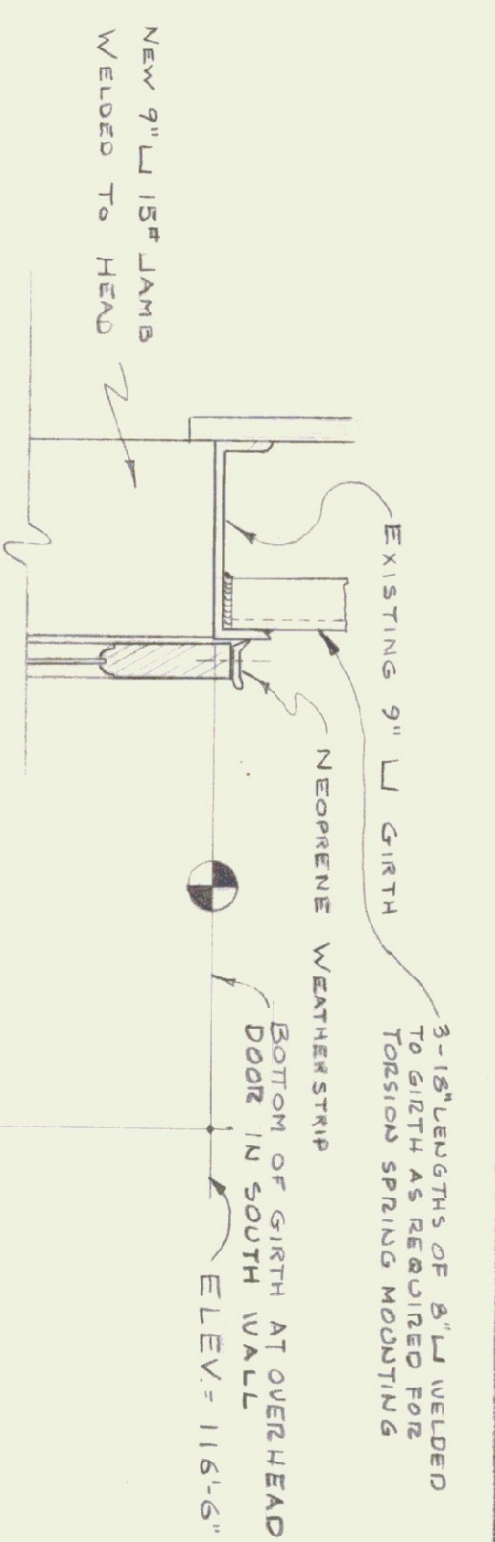


HEAD

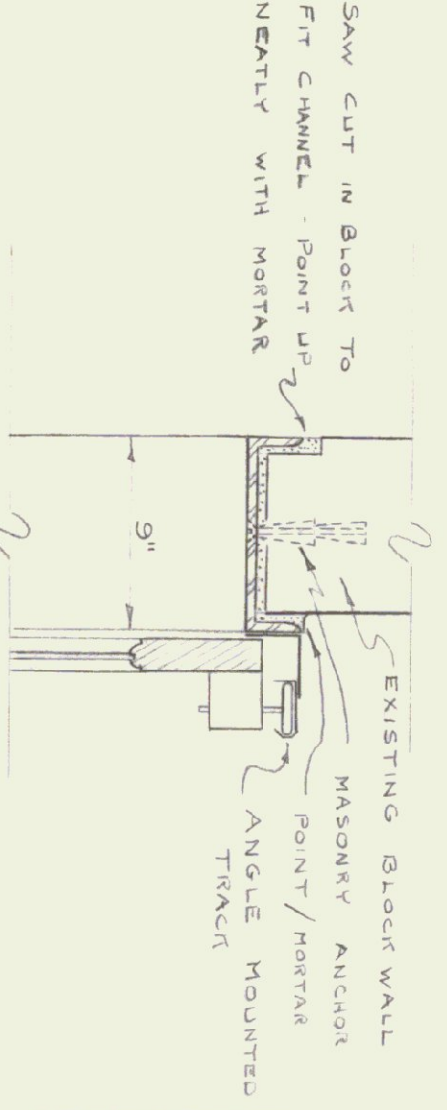


JAMB

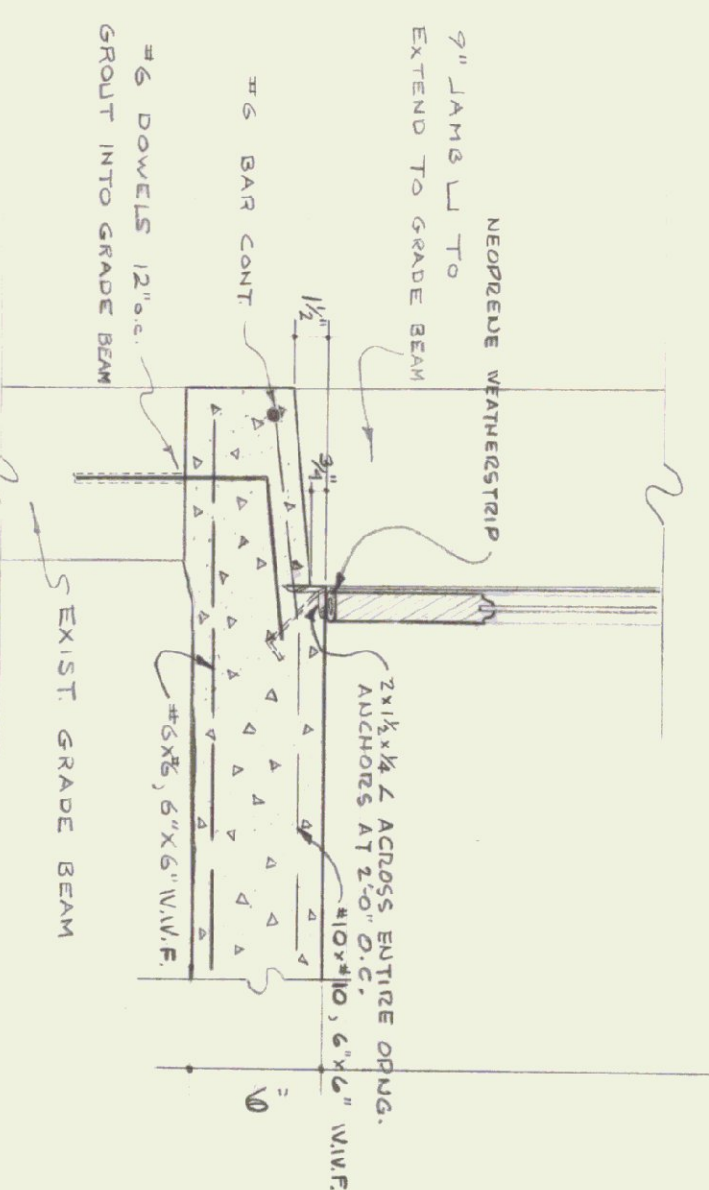

SILL SECTION A-A

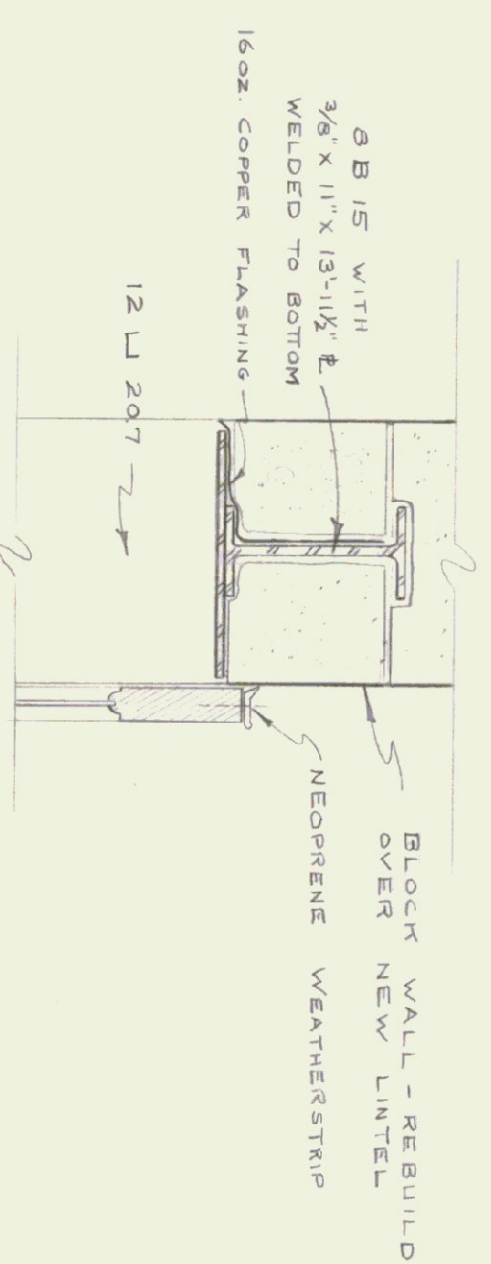

HEAD

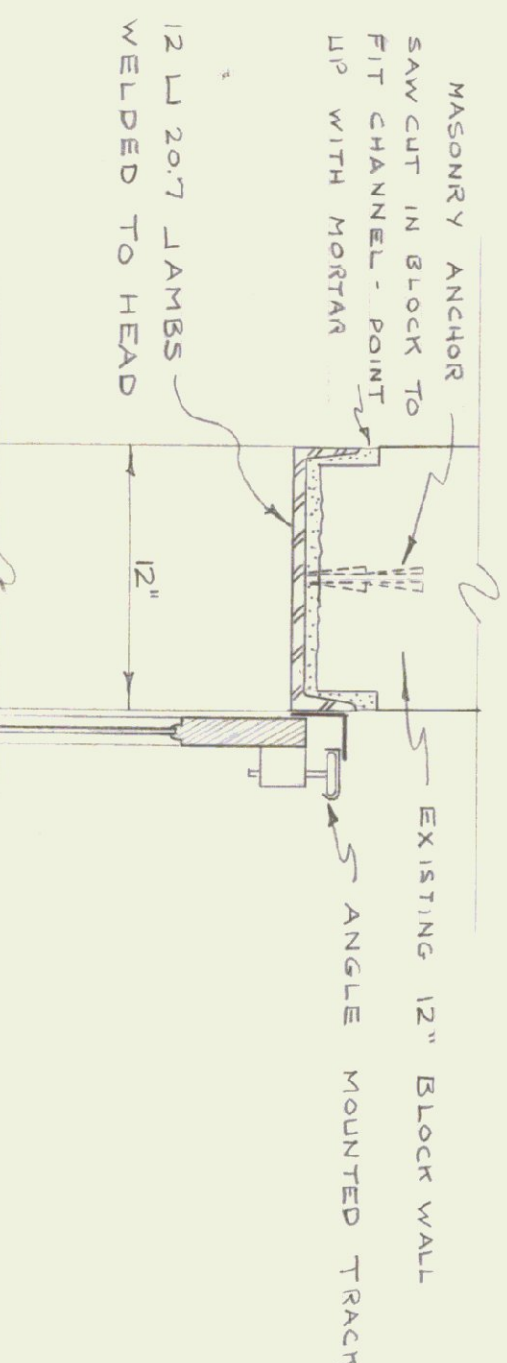


JAMB

SILL - SIMILAR TO SECTION A-A

SECTION B-B

SCALE 1/2" = 1'-0"

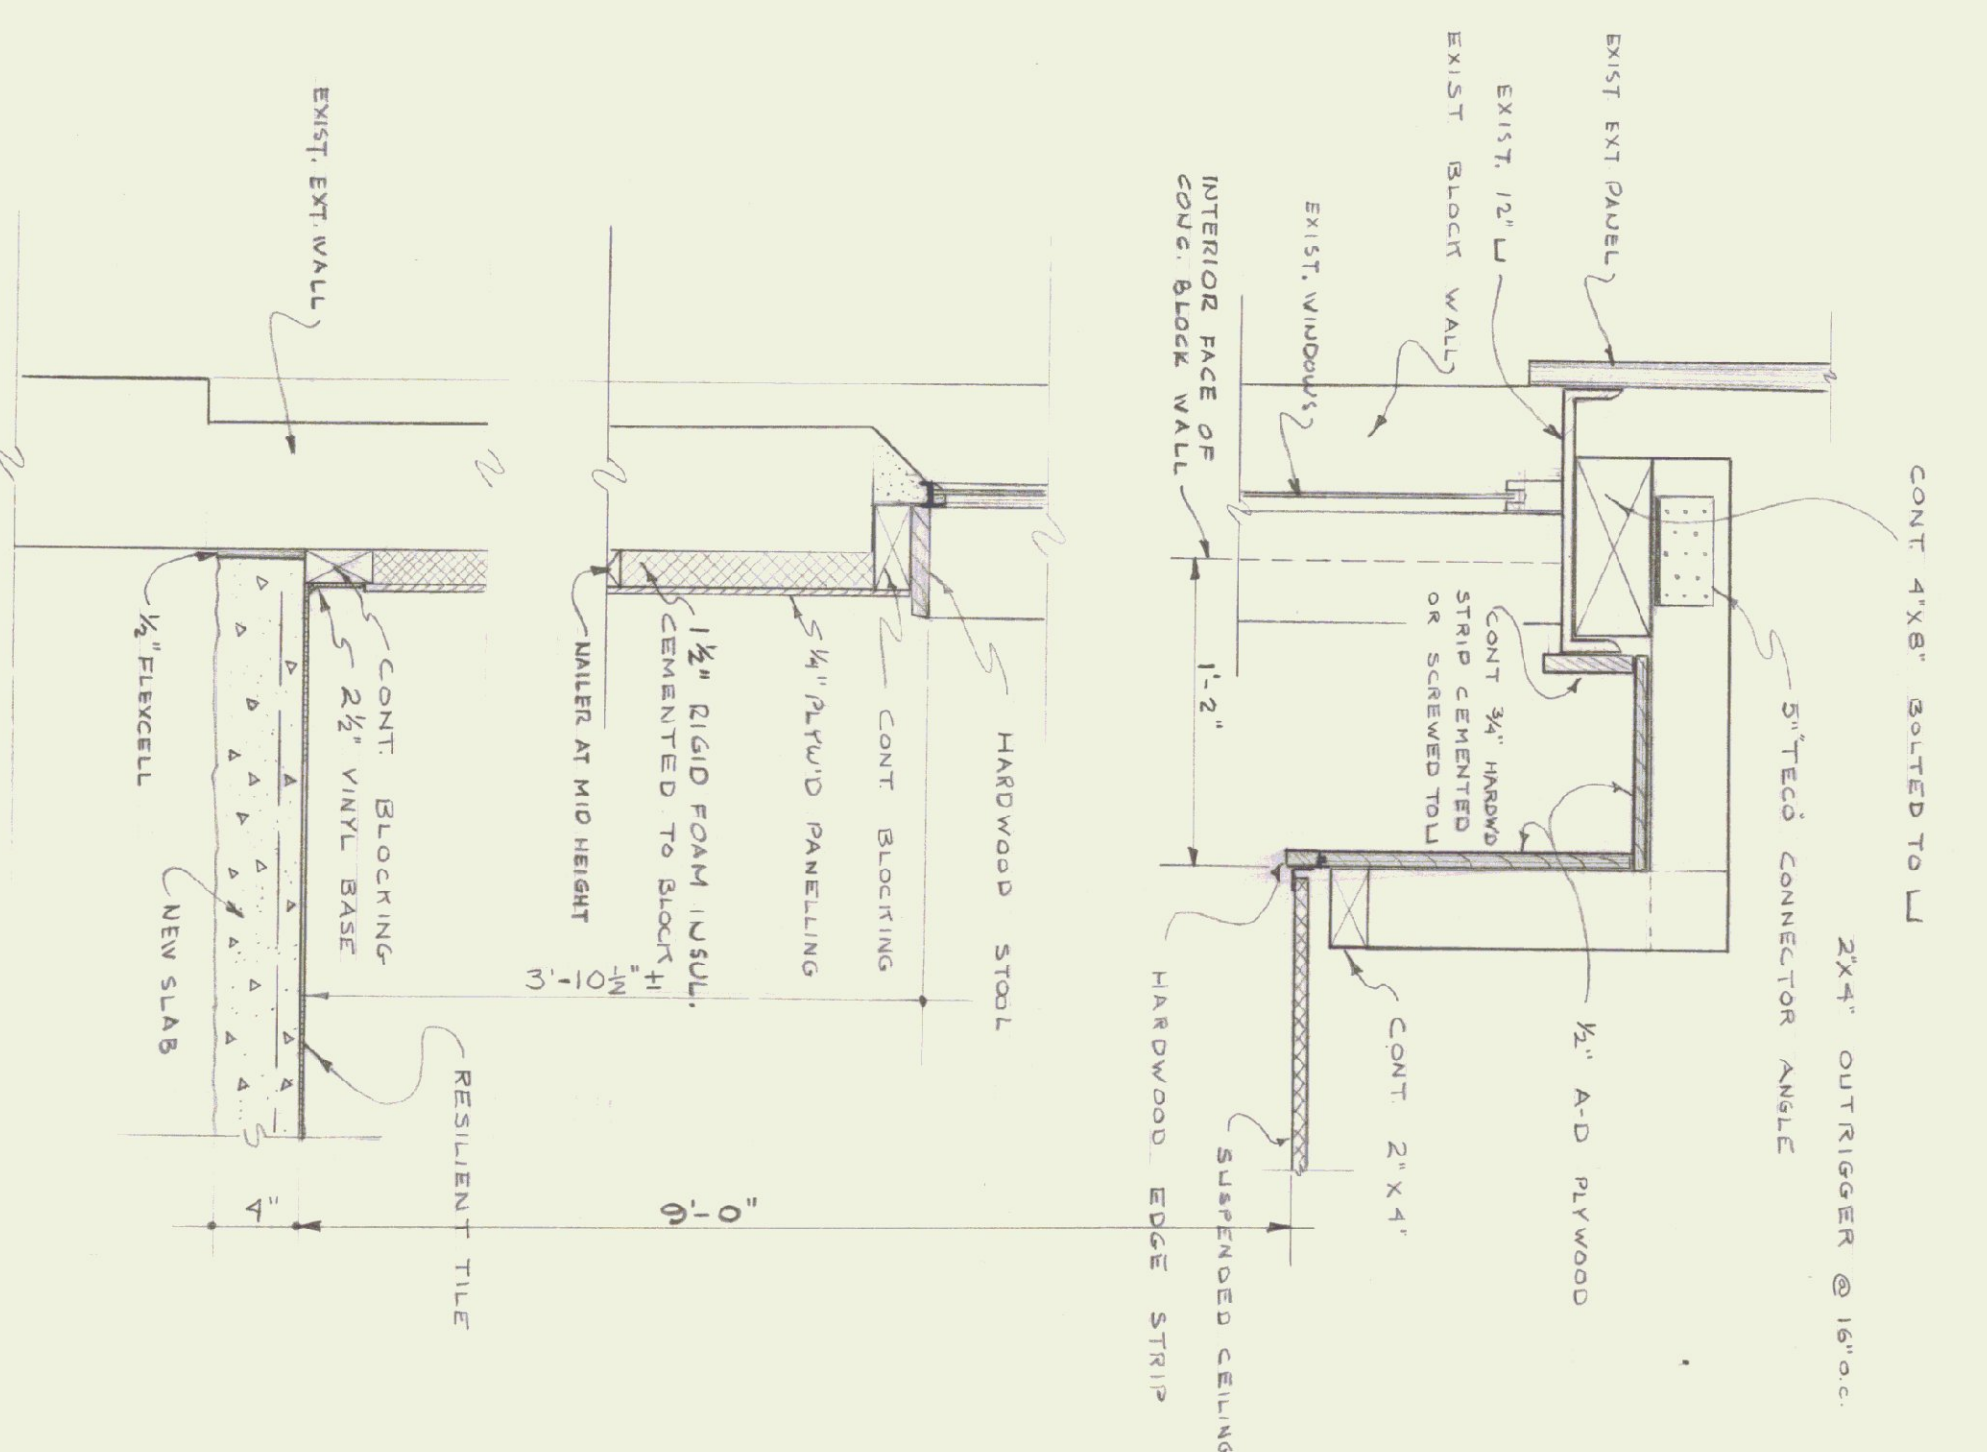

SECTION AT EXTERIOR WALLS OF OFFICES  
SCALE: 1/2" = 1'-0"


DISTRICT #1 GARAGE AND OFFICE BUILDING  
VERMONT DEPT. OF HIGHWAYS  
BENNINGTON, VERMONT

STATE BUILDINGS DIVISION  
DEPT. OF ADMINISTRATION  
MOUNTPELIER, VERMONT

DATE MAY 12, 1945  
DRAWN BY R. A. H.

DRWG. NO. 2



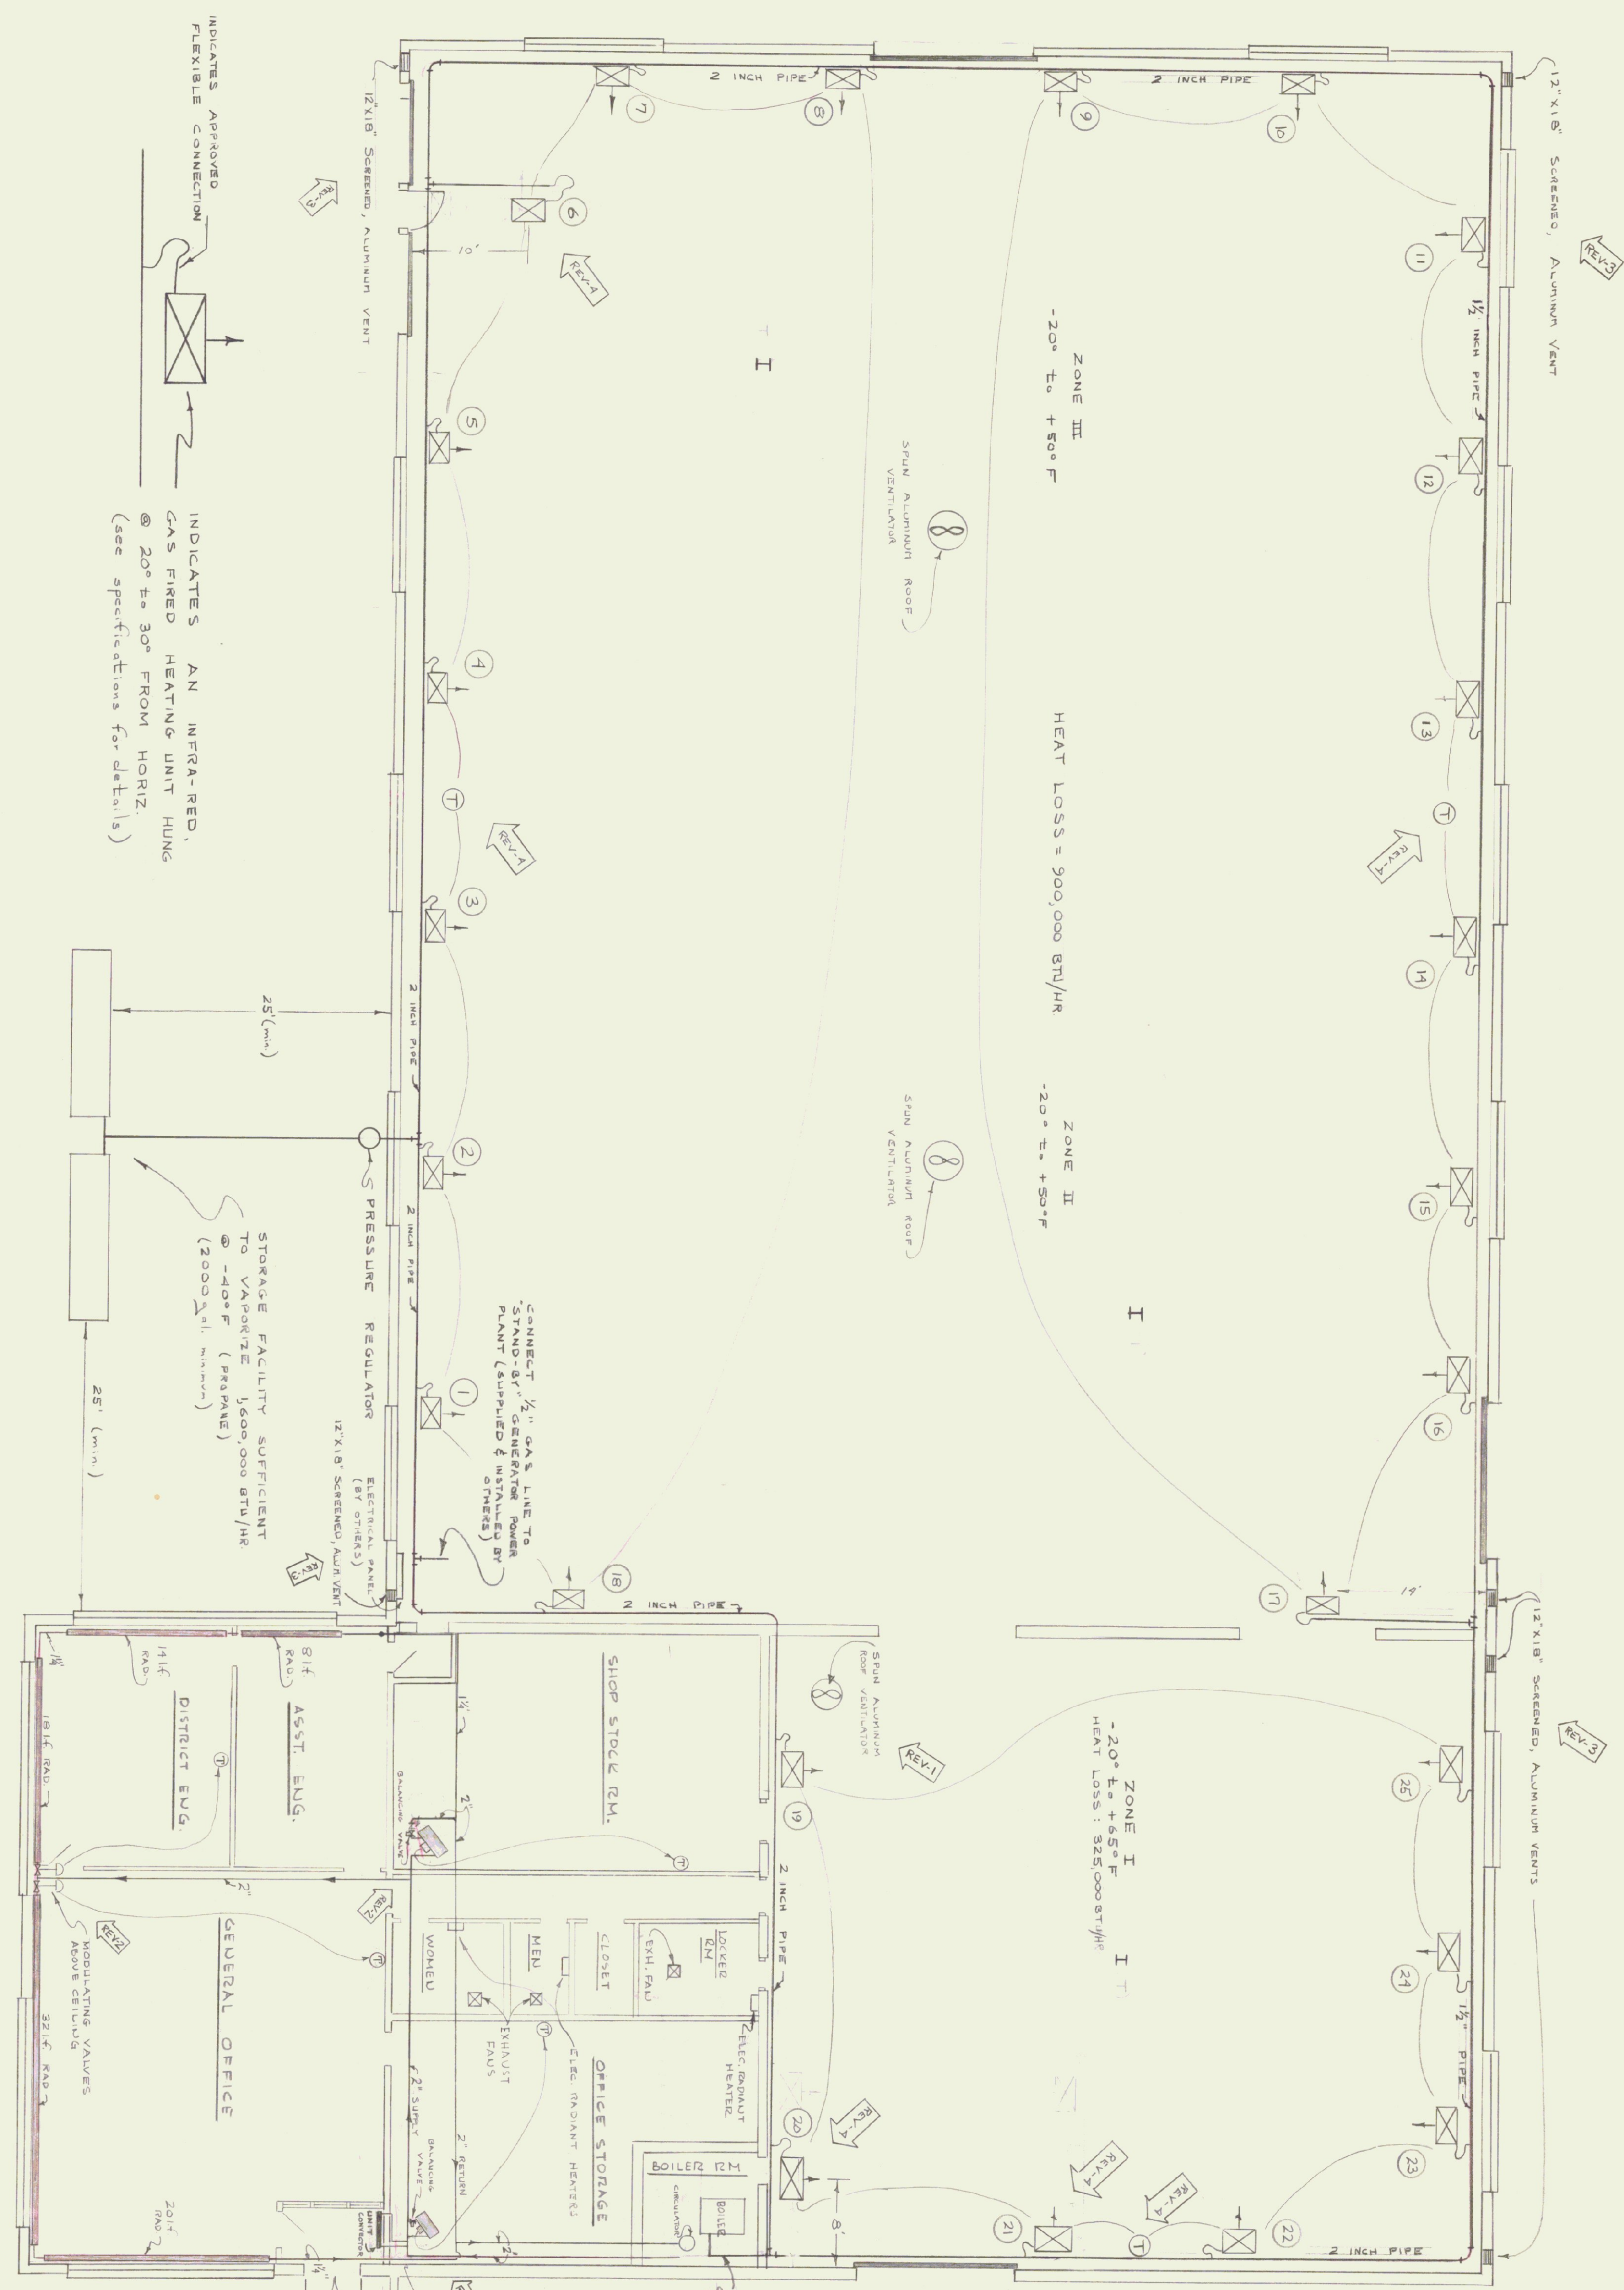

PLAN SCALE: 1/8" = 1'-0"

INDICATES APPROVED FLEXIBLE CONNECTION

INDICATES AN INFRARED, GAS FIRED HEATING UNIT HUNG @ 20° TO 30° FROM HORIZ. (see specifications for details)

9-14-45	REVISION 5	NEW DETAILS FOR HANGING HEATERS
9-8-45	REVISION 4	CHANGE LOCATION OF 3 HEATERS, ZONE THREE, IN CEILING TO PLACES WHERE INDICATED.
8-31-45	REVISION 3	ADDITION OF 400 VALVE & THERMO STAT & CHANGE IN PIPING, CHANGE IN PRESSURE REG.
8-31-45	REVISION 2	CHANGE IN LOCATION OF FAN IN ZONE I
8-31-45	REVISION 1	CHANGE IN LOCATION OF FAN IN ZONE I

DISTRICT #1 GARAGE AND OFFICE BUILDING		VERMONT
VERMONT DEPT. OF HIGHWAYS		DRWG. NO.
STATE BUILDINGS DIVISION		VERMONT
DEPT. OF ADMINISTRATION		DATE
MONTPELIER		JULY 6 1945
VERMONT		DRAWN BY
VERMONT		R. A. H.

### HEATER MOUNTING (TYPICAL ONLY)

NOTE: 1 1/2" x 1/2" BAR TO BE DRILLED w/ 6 - 3/8" HOLES FOR ADJUSTMENT OF ANGLE @ 3/4" C.C. BEGINNING 2" FROM ONE END.

