
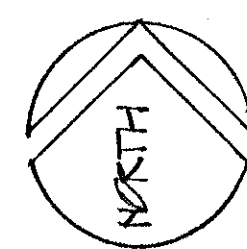


NOTE
 REMOVE EXISTING COUNTER TOP, SINK
 SCHEDULED AND REFRIGERATOR AS SHOWN.
 TO PERMIT INSTALLATION OF NEW
 PLUMBING WORK. REINSTALL FOLLOWING
 REPAIR OF WALLS AND COMPLETION OF
 NEW PLUMBING WORK
 SEE DWG P.1

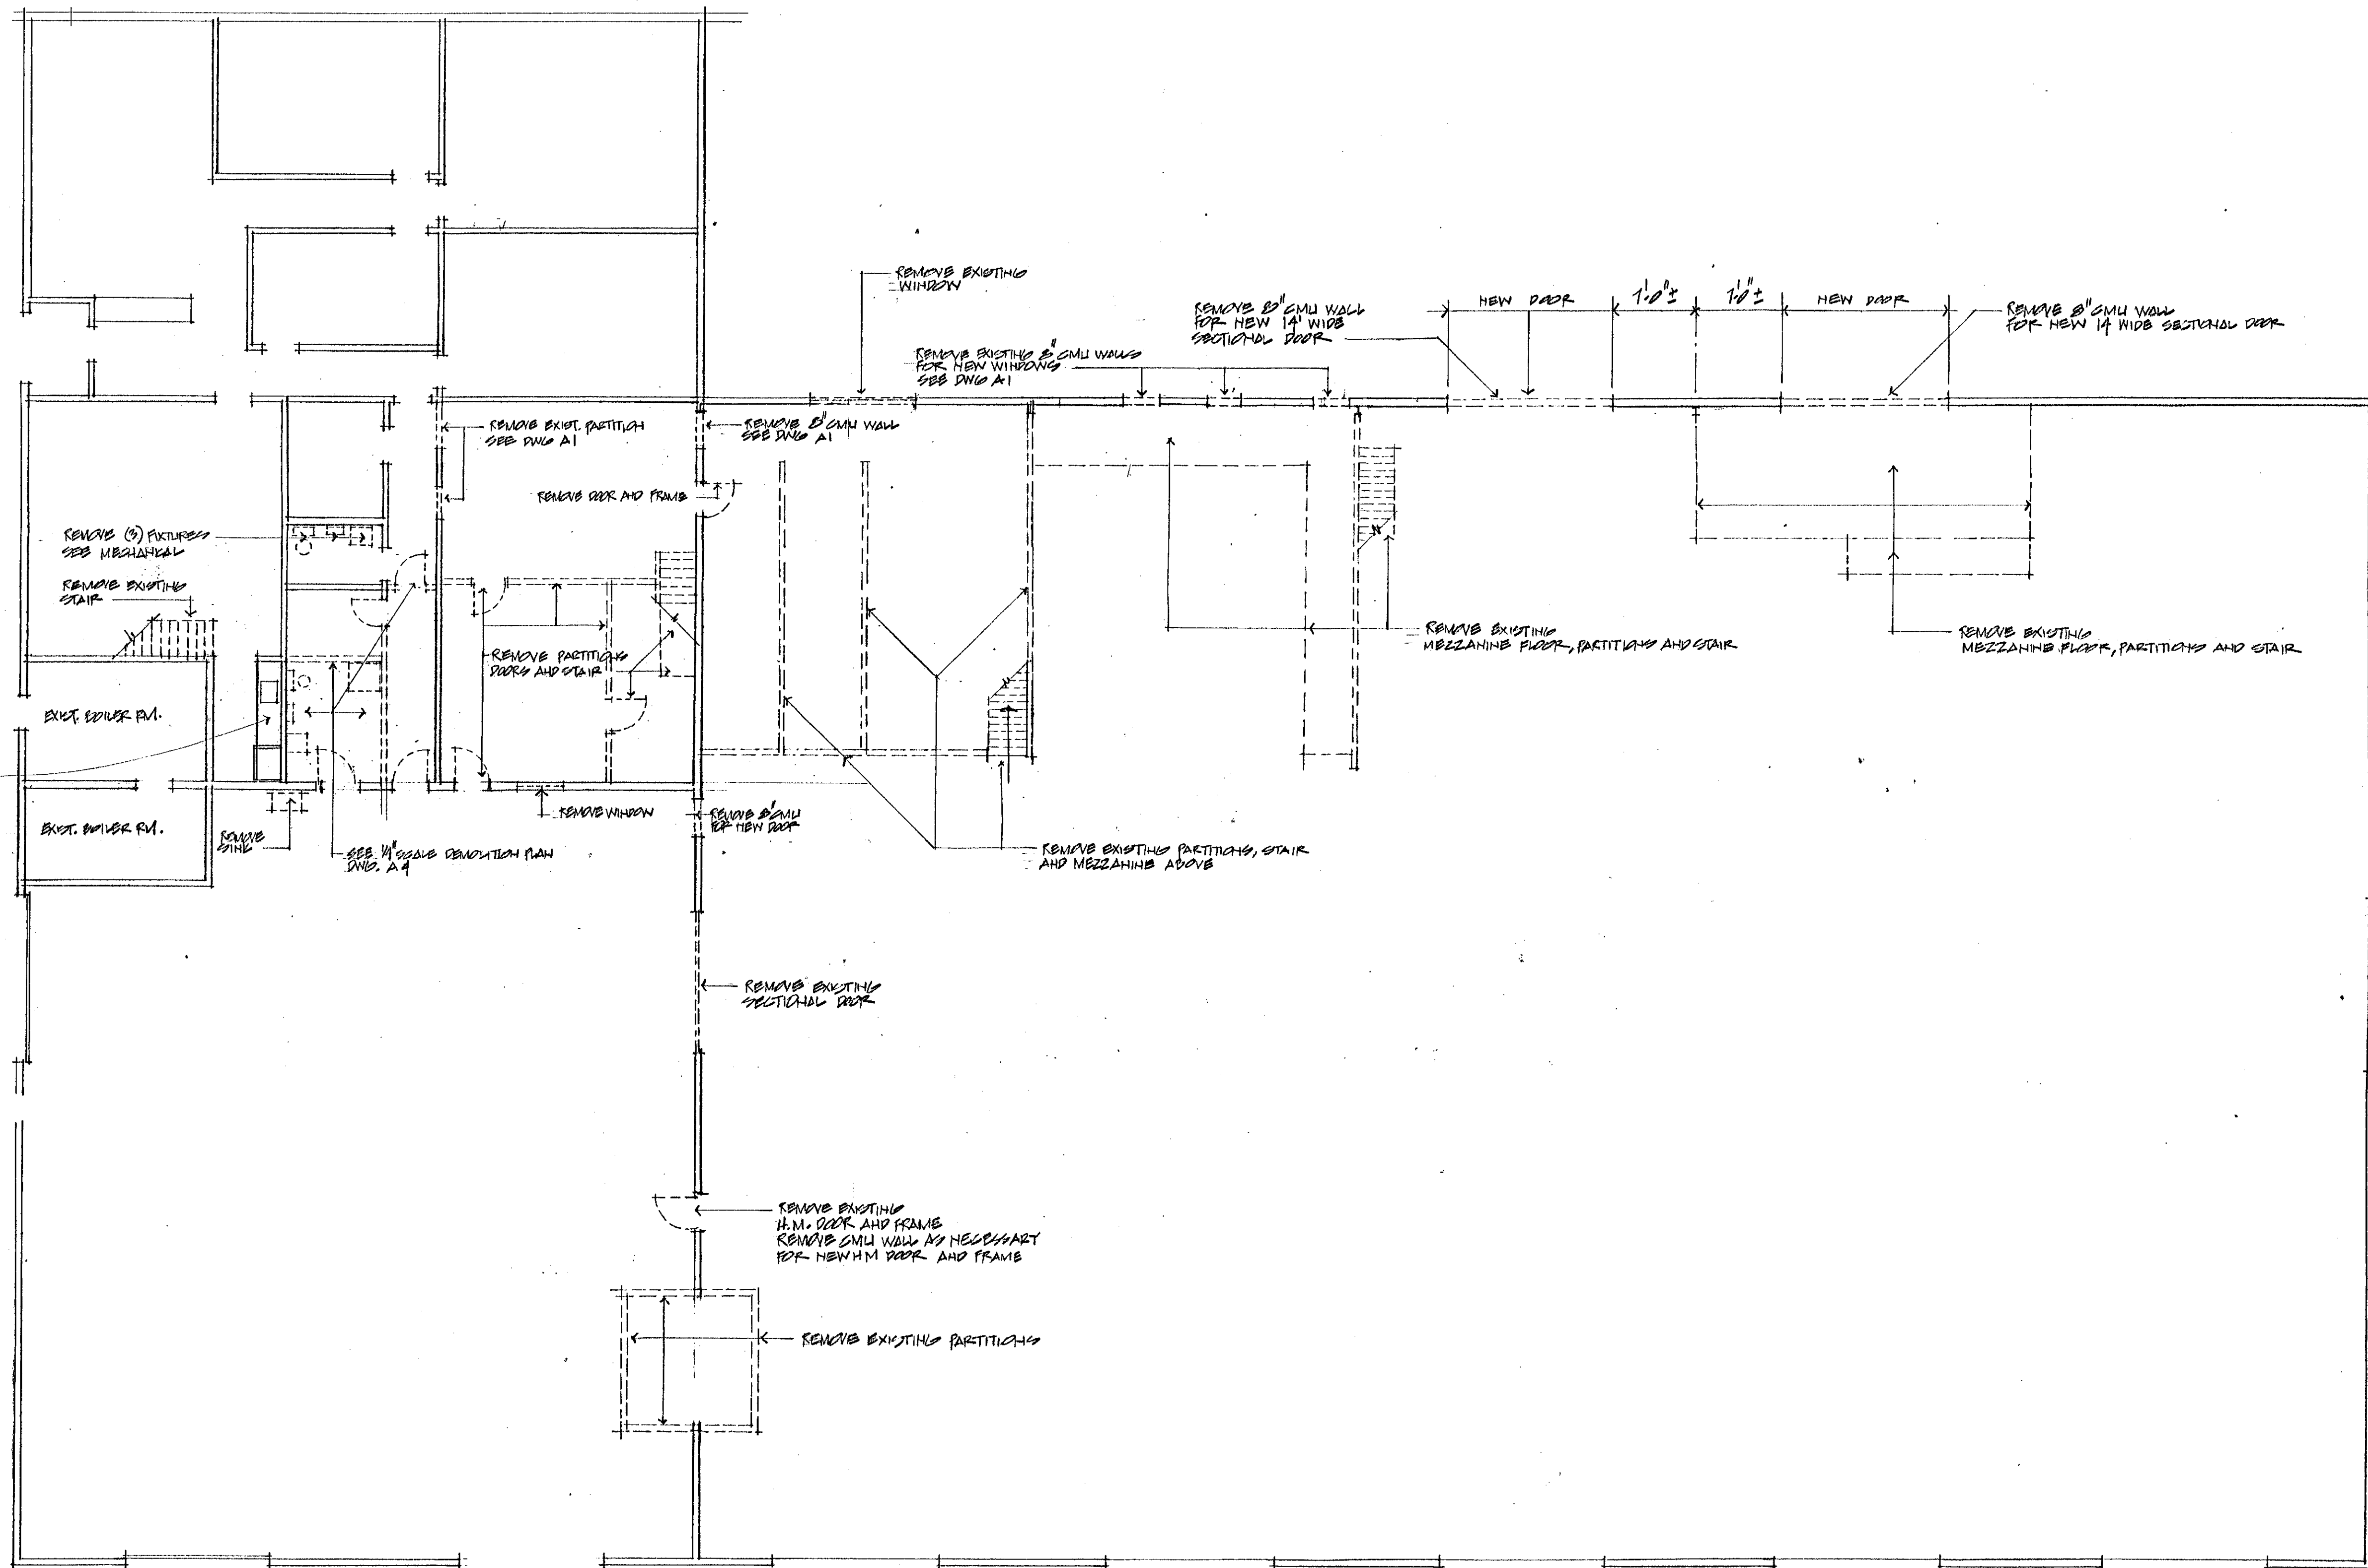


DEMOLITION PLAN

SCALE 1/8" = 1'-0"

--- EXISTING WORK TO BE REMOVED
 = EXISTING WORK TO REMAIN

JANUARY 2004

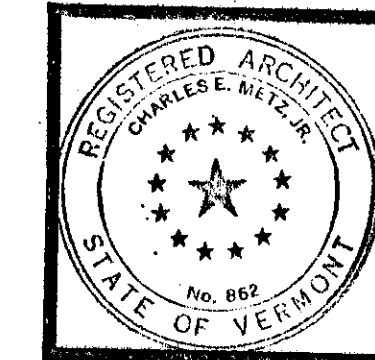

PROJECT:
 RENOVATIONS - BENNINGTON AQT
 DISTRICT OFFICE 1, BENNINGTON VT
 TITLE:
 DEMOLITION PLAN
 FIRST FLOOR

CHARLES E. METZ
 ARCHITECT
 THE GRIST MILL
 BRADFORD VT 05033

DRAWING:

