

- DEMOLITION NOTES:** (APPLY TO THIS DRAWING ONLY)
- 1 REMOVE EXISTING PLUMBING FIXTURE INCLUDING ALL ASSOCIATED PLUMBING.
  - 2 REMOVE EXISTING HOT AND COLD WATER DISTRIBUTION PIPING.
  - 3 REMOVE EXISTING LIMITED AREA SPRINKLER SYSTEM AND ALL ASSOCIATED PIPING.
  - 4 REMOVE EXISTING ELECTRIC WATER HEATER AND ALL ASSOCIATED PIPING.
  - 5 REMOVE AND REPLACE EXISTING DOMESTIC WATER PIPING. RE-PIPE AS SHOWN ON NEW WORK PLAN.
  - 6 REMOVE EXISTING WATER SERVICE PIPING. RE-PIPE PER NEW WORK PLAN. SALVAGE METER & BACKFLOW PREVENTER AND REUSE.
  - 7 REMOVE EXISTING COUNTER SINK AS REQUIRED FOR PLUMBING DEMOLITION. REINSTALL FIXTURE FOLLOWING DEMOLITION. CONNECT TO NEW PLUMBING AS SHOWN ON NEW WORK PLAN.
  - 8 REMOVE EXISTING WASTE PIPING BELOW SLAB.
  - 9 REMOVE EXISTING SANITARY VENT PIPING.
  - 10 REMOVE EXISTING SINK, INCLUDING EYEWASH AND ALL ASSOCIATED PIPING.
  - 11 GENERAL CONTRACTOR SHALL REMOVE EXISTING COUNTER AND REFRIGERATOR AS REQUIRED TO ALLOW FOR DEMOLITION OF EXISTING FLOOR SLAB FOR NEW WASTE PIPING. THE GENERAL CONTRACTOR SHALL REINSTALL COUNTER AND REFRIGERATOR FOLLOWING REPAIR TO WALLS AND FINISHES. THE PLUMBER SHALL REINSTALL COUNTER SINK AND RECONNECT TO NEW PLUMBING.

**PLUMBING LEGEND**

—	SANITARY PIPING	□ PWA	WATER HAMMER ARRESTOR
----	VENT PIPING	⊥	TEMPERATURE GAUGE
— ES —	EXISTING SANITARY PIPING	— —	IN-LINE PUMP
--- EV ---	EXISTING VENT PIPING	— —	PIPE UNION
-----E-----	EXISTING PIPING TO BE REMOVED	— —	PIPE EXPANSION LOOP
----	COLD WATER PIPING	— —	BOTTOM PIPE CONNECTION
----	HOT WATER PIPING	— —	TOP PIPE CONNECTION
—E—	EXISTING COLD WATER PIPING	⊥	PRESSURE RELIEF VALVE
—E—	EXISTING HOT WATER PIPING	— —	CLEANOUT
—EF—	EXISTING LIMITED AREA FIRE PROTECTION PIPING TO BE REMOVED	⊥ CO	SIDE CLEANOUT
⊥	EXISTING SPRINKLER HEAD TO BE REMOVED	— — CO	FLOOR CLEANOUT
⊥	CHECK VALVE	⊥ FD	FLOOR DRAIN
⊥	BALANCE VALVE	⊥	PRESSURE REDUCING VALVE
⊥	DRAIN VALVE	⊥	WATER METER
⊥	BACKFLOW PREVENTER	A.P.	ACCESS PANEL
⊥	PIPE STRAINER	A.J.F.	ABOVE FINISHED FLOOR
⊥	STRAINER W/ BLOWDOWN	M.C.	MECHANICAL CONTRACTOR
⊥	PIPE RISER	P.C.	PLUMBING CONTRACTOR
⊥	BALL VALVE	E.C.	ELECTRICAL CONTRACTOR
⊥	PIPE DROP	G.C.	GENERAL CONTRACTOR
⊥	PIPE CAP	NC	NORMALLY CLOSED
⊥	PRESSURE GAUGE	⊥	CONNECT TO EXISTING
⊥	FIXTURE STOP	V.T.R.	VENT THROUGH ROOF
⊥	DEMOLITION NOTE TAG	(E)	EXISTING PLUMBING FIXTURE TO REMAIN
⊥	DRAWING NOTE TAG	(R)	EXISTING PLUMBING FIXTURE TO BE REMOVED
⊥	PLUMBING FIXTURE TAG		
⊥	FLOOR DRAIN TAG		


**PARTIAL MAIN FLOOR PLAN - PLUMBING DEMOLITION**  
SCALE: 1/4"=1'-0"

**PLUMBING FIXTURE CONNECTION SCHEDULE** PLAN SYMBOL P-#

No.	ITEM	SOIL	WASTE	VENT	CW	HW	TRAP	REMARKS
P-1	WATER CLOSET	3"	-	2"	1/2"	-	INTEGRAL	-
P-1A	A.D.A. WATER CLOSET	3"	-	2"	1/2"	-	INTEGRAL	-
P-1B	WATER CLOSET	3"	-	2"	1/2"	-	INTEGRAL	NEW FIXTURE/TRIM TO REPLACE EXISTING
P-2	A.D.A. LAVATORY	-	1 1/2"	1 1/2"	1/2"	1/2"	1 1/2" P-TRAP WITH OFFSET	-
P-2A	LAVATORY	-	1 1/2"	1 1/2"	1/2"	1/2"	1 1/2" P-TRAP	NEW FIXTURE/TRIM TO REPLACE EXISTING
P-3	URINAL	-	2"	1 1/2"	3/4"	-	INTEGRAL	-
P-3A	URINAL	-	2"	1 1/2"	3/4"	-	INTEGRAL	NEW FIXTURE/TRIM TO REPLACE EXISTING
P-4	A.D.A. SHOWER	-	2"	1 1/2"	1/2"	1/2"	2" P-TRAP	MOUNT SHOWER VALVE PER A.D.A.
P-5	SERVICE SINK	-	2"	1 1/2"	1/2"	1/2"	2" P-TRAP	STAINLESS MALL SURROUND
P-6	WASH-UP SINK	-	2"	1 1/2"	1/2"	1/2"	2" P-TRAP	-

X:\031207-beam\Drawings\Plumbing\031207P01.dwg, P1, 01/19/2004 01:15:04 PM, © LANE ASSOCIATES CONSULTING ENGINEERS PC, 2003

	I	BIDDING	1/19/2004
	NO.	ISSUED FOR	DATE

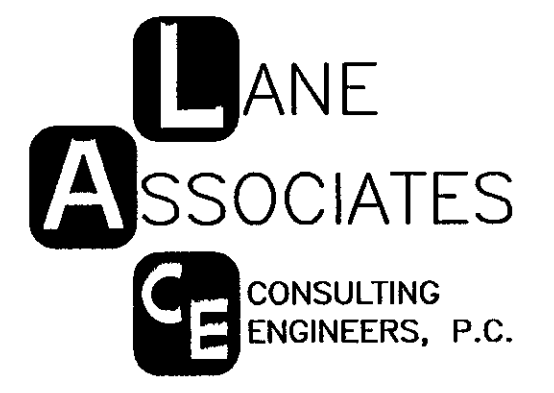

HEATING, VENTILATION, & AIR CONDITIONING,  
PLUMBING, FIRE PROTECTION, & ELECTRICAL

CHARLES F. LANE, P.E.  
DANIEL W. DUPRAS, P.E.

51 KILLINGTON AVENUE,  
RUTLAND, VERMONT 05701  
TELEPHONE: (802)747-3346  
FAX/MODEM: (802)747-3356

FIRST FLOOR PLAN PLUMBING DEMOLITION				P 1
BENNINGTON AOT GARAGE INTERIOR RENOVATIONS				
APPR:	DVD	DRAWN:	DVD/KFC	SCALE: AS NOTED
PROJ. NO.		0312-01		