


2714+00  
960'LT.

585'

2719+80  
900'LT.

GRANTOR: ROSE TENNEY EST. ET AL  
TITLE: COND. O. DATED 1-27-64  
RECORDED WEATHERSFIELD  
BK. 40, PG. 227 1-30-64  
AREA 9.8 ACRES

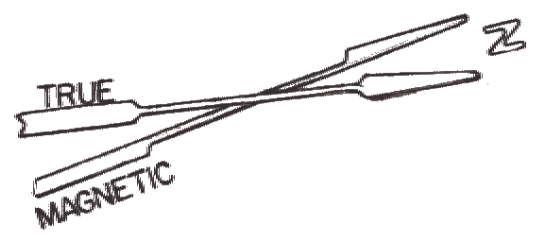

STATE OF VERMONT

660'

APPROX. UTILITY RELOC. RTE.  
BY C.V.P.S. & N.E. TEL. & TEL. CO.

2714+00  
300'LT.

150'

695'

VT. RTE. 191 TRAV. C.


2712+50  
300'LT.

105'

688'

2719+88  
210'LT.

2713+00  
210'LT.

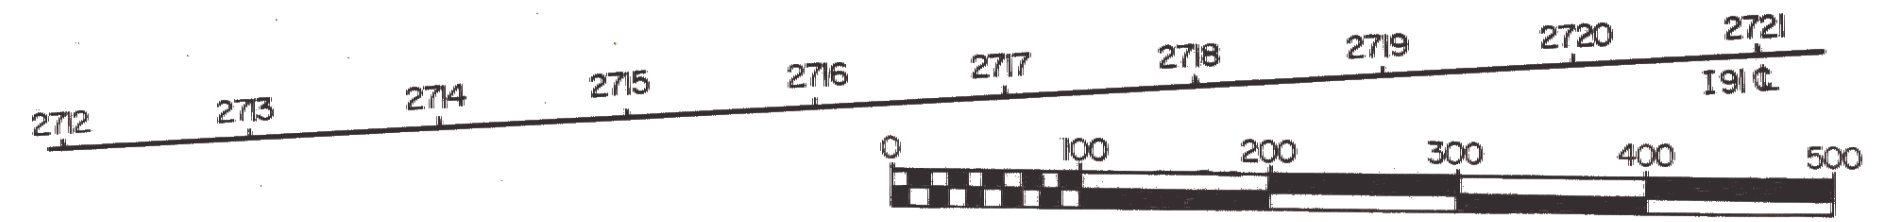

STATE OF VERMONT DEPT. OF HIGHWAYS	
TOWN OF WEATHERSFIELD	
PROJECT WEATHERSFIELD 191-1(20)	
APPROX. SCALE 1" = 100'	DATE 14AUG74
DRAWN BY AND PLS.	