



LOWER LEVEL - EMERGENCY OPERATING CENTER

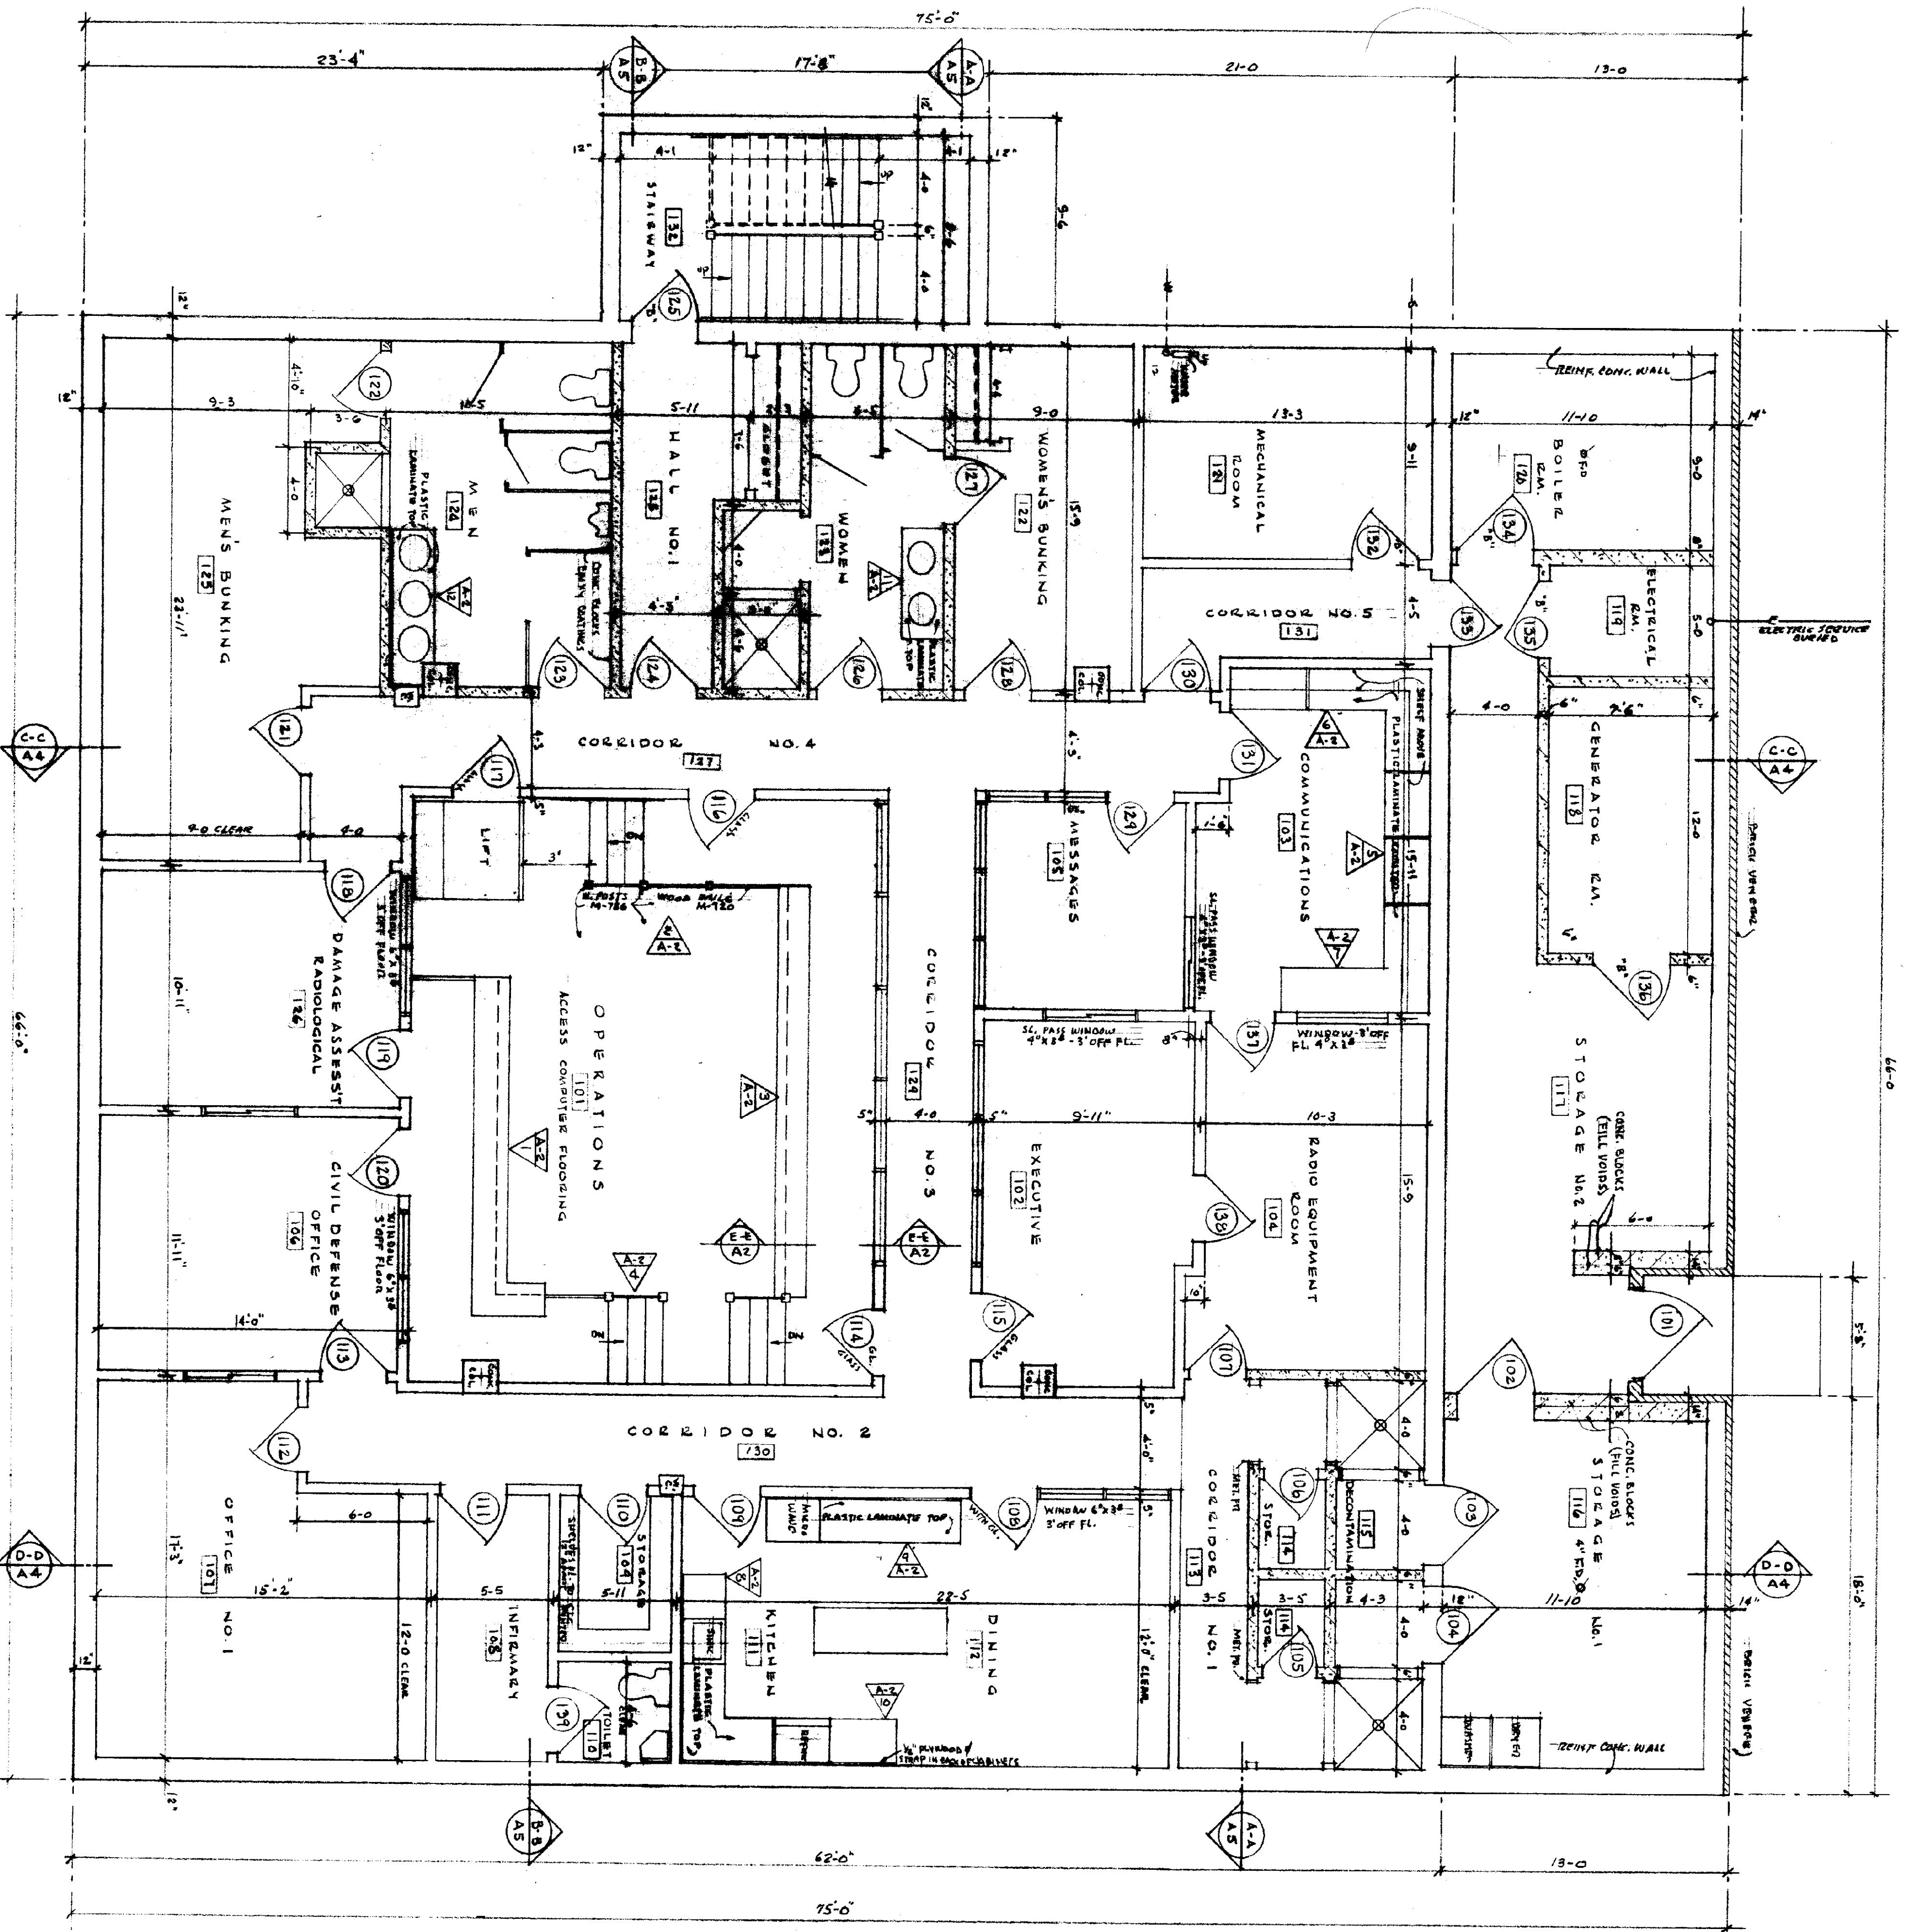

NO.	SIZE	THICK	FRAME	MAT'L	LABEL	BUTTS	REMARKS
101	4' x 1'	3/4"	16 GA. METAL	16 GA. METAL	1/2" PL.	YES	STANDARD TYPE 'F' - 502.5 OR EQUIV.
102	3' x 1'	3/4"	"	"	"	"	"
103	3' x 1'	"	"	"	"	"	"
104	3' x 1'	"	"	"	"	"	"
105	2' x 2'	"	"	"	"	"	"
106	2' x 2'	"	"	"	"	"	"
107	2' x 2'	"	"	"	"	"	"
108	3' x 6'	"	"	"	"	"	TYPE 'G' - SERIES 'L'
109	3' x 6'	"	"	"	"	"	TYPE 'F' - SERIES 'L'
110	3' x 6'	"	"	"	"	"	"
111	3' x 6'	"	"	"	"	"	"
112	3' x 6'	"	"	"	"	"	"
113	3' x 6'	"	"	"	"	"	TYPE 'G' - SERIES 'L'
114	3' x 6'	"	"	"	"	"	"
115	3' x 6'	"	"	"	"	"	"
116	3' x 6'	"	"	"	"	"	"
117	3' x 6'	"	"	"	"	"	"
118	3' x 6'	"	"	"	"	"	TYPE 'F' - SERIES 'L'
119	3' x 6'	"	"	"	"	"	"
120	3' x 6'	"	"	"	"	"	"
121	3' x 6'	"	"	"	"	"	"
122	3' x 6'	"	"	"	"	"	"
123	3' x 6'	"	"	"	"	"	"
124	3' x 6'	"	"	"	"	"	"
125	3' x 6'	"	"	"	"	"	TYPE 'N' - SERIES 'L'
126	3' x 6'	"	"	"	"	"	YES
127	3' x 6'	"	"	"	"	"	TYPE 'F' - SERIES 'L'
128	3' x 6'	"	"	"	"	"	"
129	3' x 6'	"	"	"	"	"	"
130	3' x 6'	"	"	"	"	"	"
131	3' x 6'	"	"	"	"	"	"
132	3' x 6'	"	"	"	"	"	"
133	3' x 6'	"	"	"	"	"	"
134	3' x 6'	"	"	"	"	"	"
135	3' x 6'	"	"	"	"	"	"
136	3' x 6'	"	"	"	"	"	"

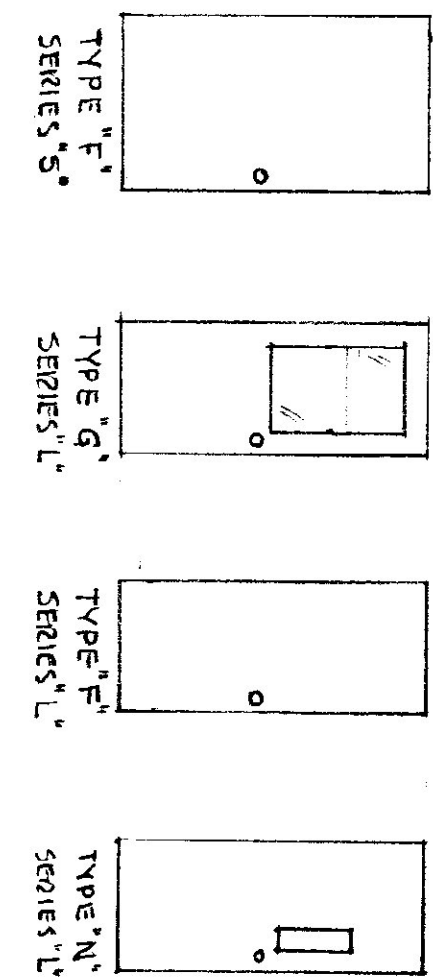

NOTES:  
 ALL DIMENSIONS TO BE VERIFIED AT THE SITE BY THE CONTRACTOR. ANY ERROR OR POINT IN QUESTION MUST BE REFERRED TO THE ARCHITECT FOR A DECISION BEFORE PROCEEDING WITH THE WORK.

**REGIONAL EMERGENCY OPERATING CENTER**  
 STATE OF VERMONT STATE BUILDINGS DEPT.  
 CIVIL DEFENSE DIV., DUMMERSTON VERMONT  
 GORDON G. WOODS ASSOC., ARCHITECTS BURLINGTON VERMONT

DATE: MAR. 24, 1965  
 SCALE: 1/8" = 1'-0"  
 JOB NO.: 8421  
 SHEET: 6

REVISION	BY
4-85	JW
5-65	JW