


CORE PLAN - GROUND FLOOR  
SCALE: 1/4" = 1'-0"

CORE PLAN - MEZZANINE LEVEL  
SCALE: 1/4" = 1'-0"

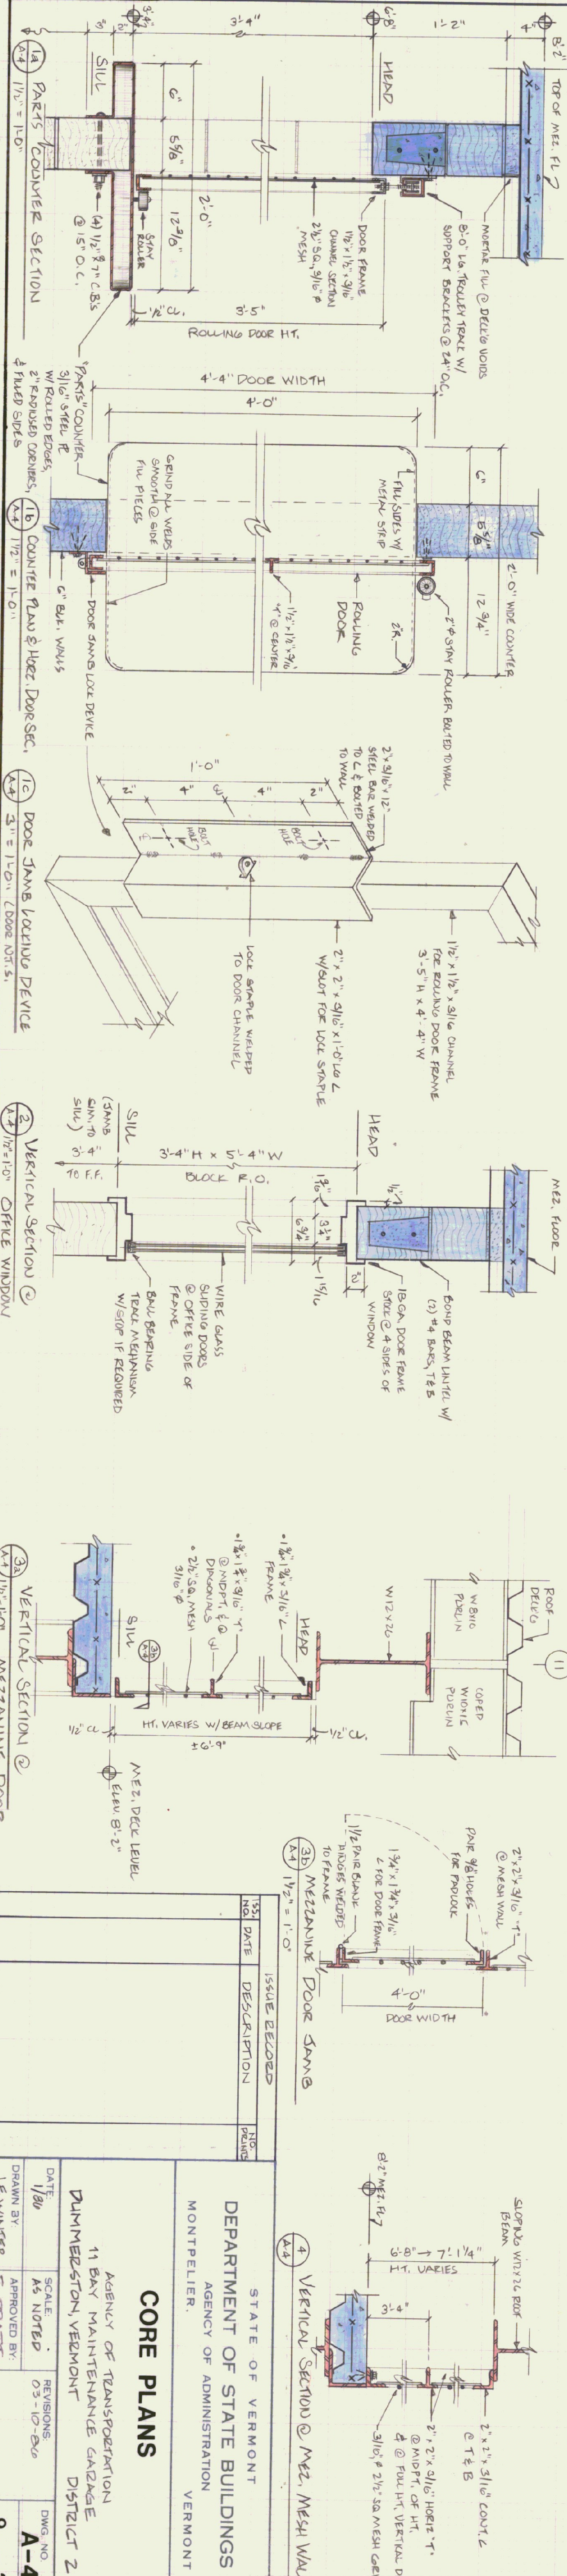

NO.	DATE	DESCRIPTION	ISSUE RECORD
1			
2			
3			
4			

STATE OF VERMONT  
DEPARTMENT OF STATE BUILDINGS  
AGENCY OF ADMINISTRATION  
VERMONT

**CORE PLANS**

AGENCY OF TRANSPORTATION  
11 DAY MAINTENANCE GARAGE  
DISTRICT 2

DATE: 1/30  
SCALE: AS NOTED  
DRAWN BY: LEWIS  
APPROVED BY: F. PRATT

REVISIONS:  
03-10-20  
A-4

DWG. NO. 9 OF 21