



SLAB PLAN
SCALE 1/8" = 1'-0"


NOTES:
 1 SLAB CONSTRUCTION JOINT/ EXPANSION JOINT PATTERN REQUIRES AN ALTERNATE AREA (CHECKER BOARD) POURING SEQUENCE FOR GARAGE FLOOR
 3 SLABS @ 12" O.C. EXCEPT FOR HOOD BAYS @ COL. LINES 2-7 & 12-15
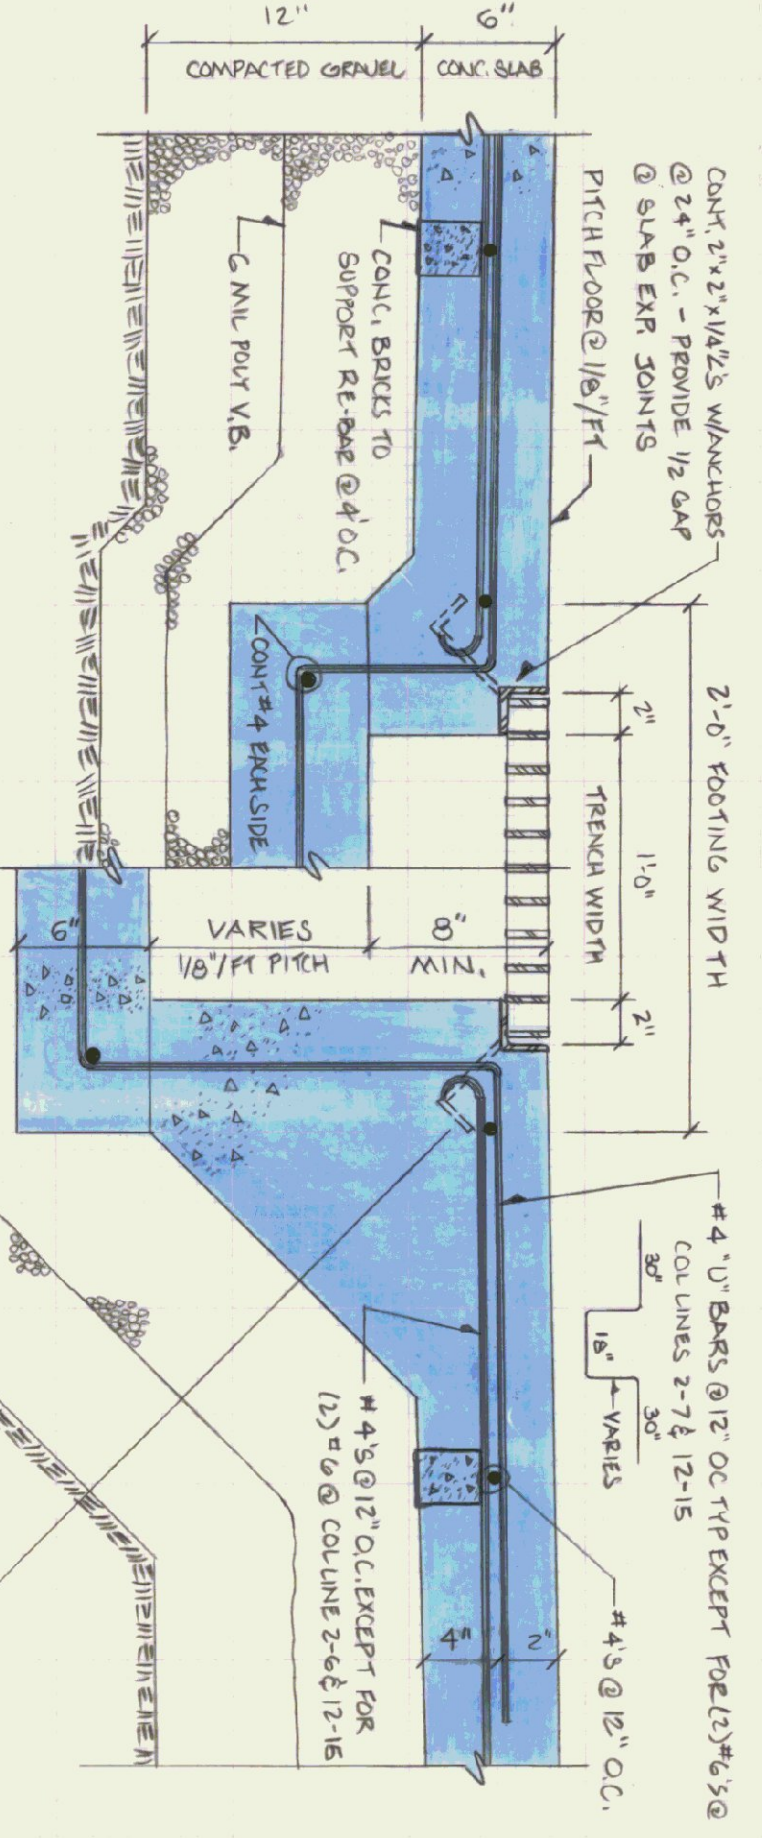


SECTION @ DRAINAGE TRENCH
SCALE 1/2" = 1'-0"

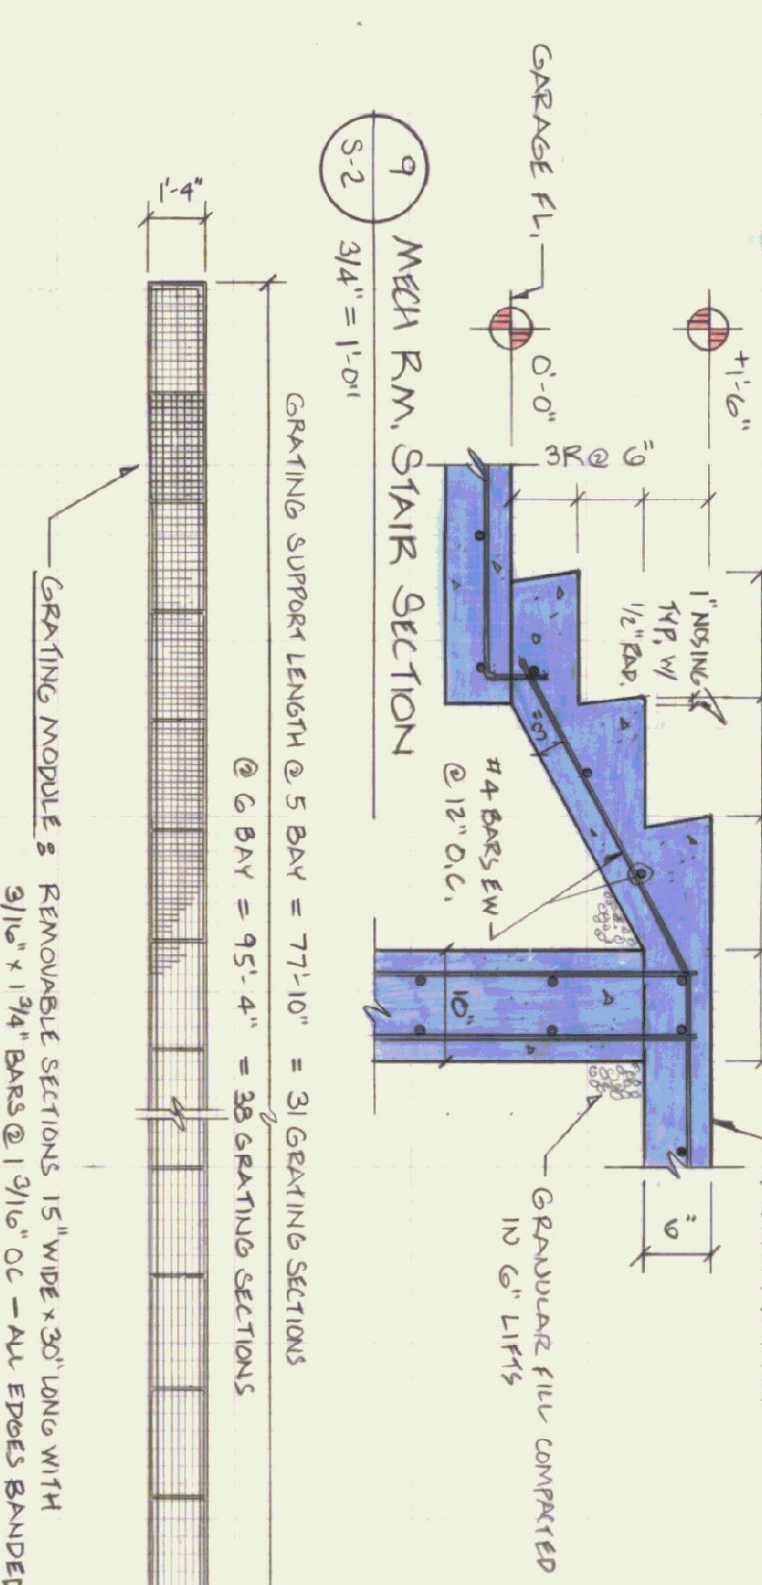


MECH RM. STAIR SECTION
SCALE 3/4" = 1'-0"

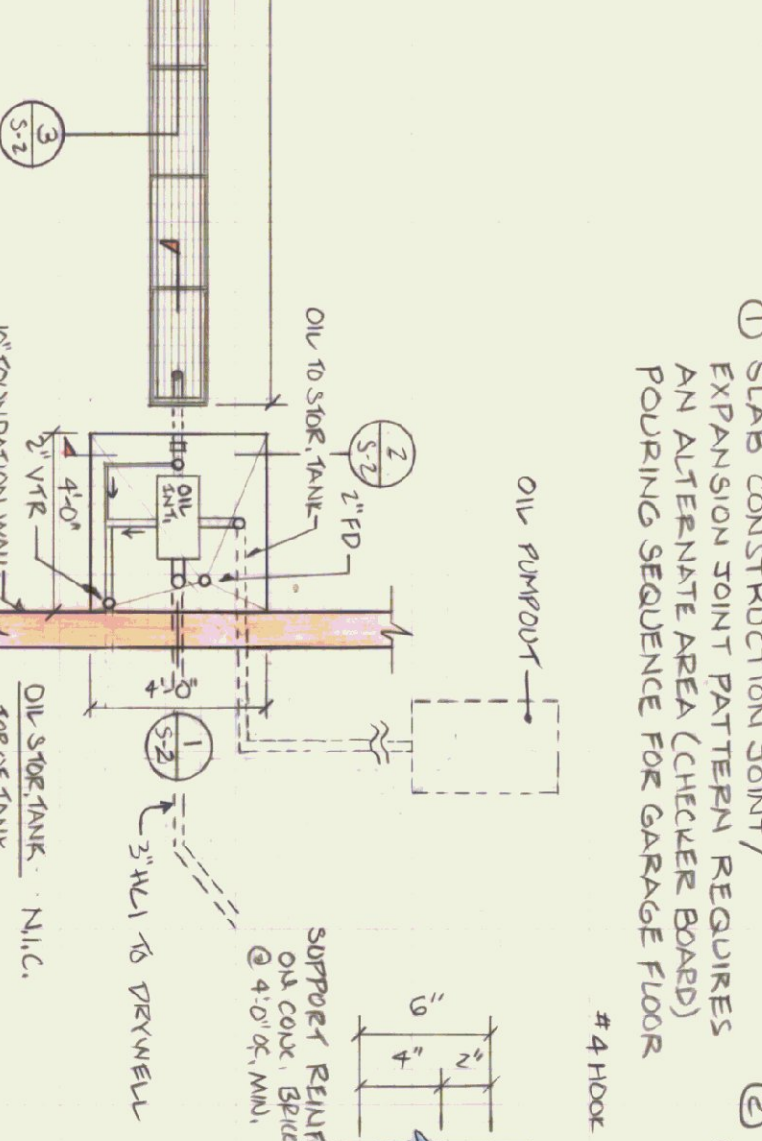


DETAIL PLAN OF DRAINAGE TRENCH & PIT
SCALE 1/4" = 1'-0"

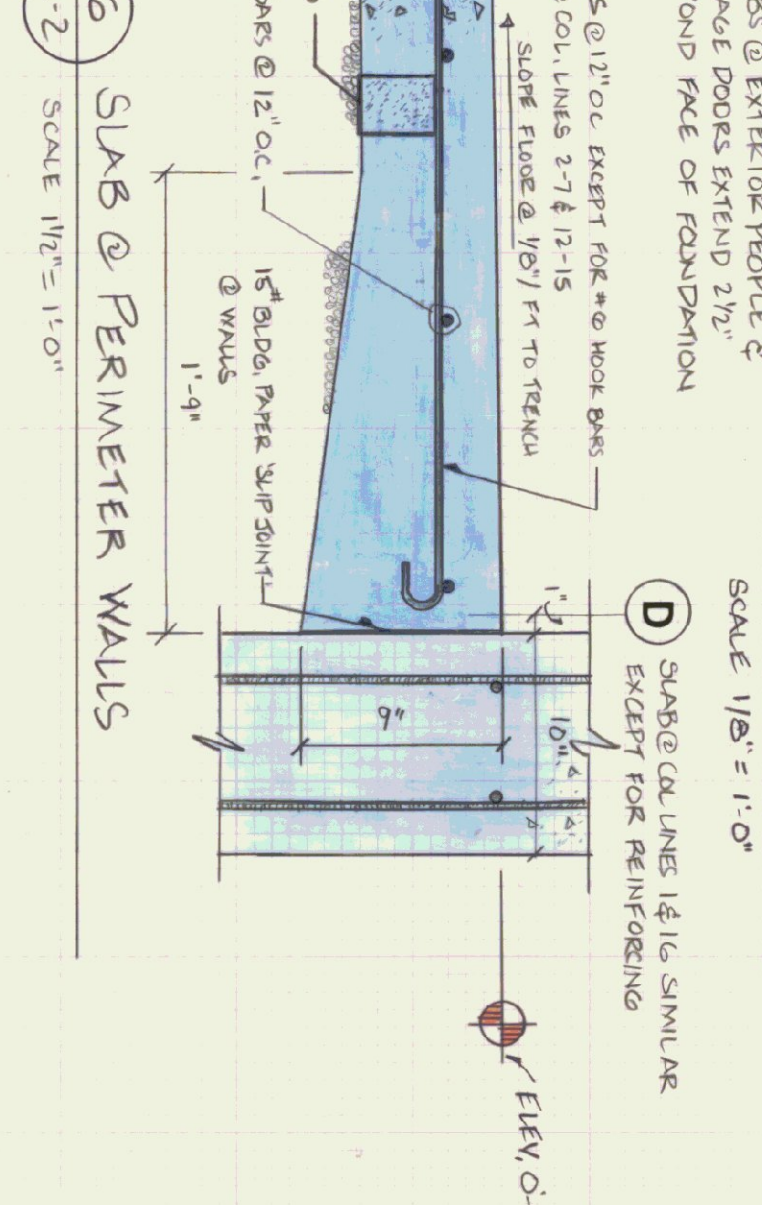


SLAB @ PERIMETER WALLS
SCALE 1/2" = 1'-0"

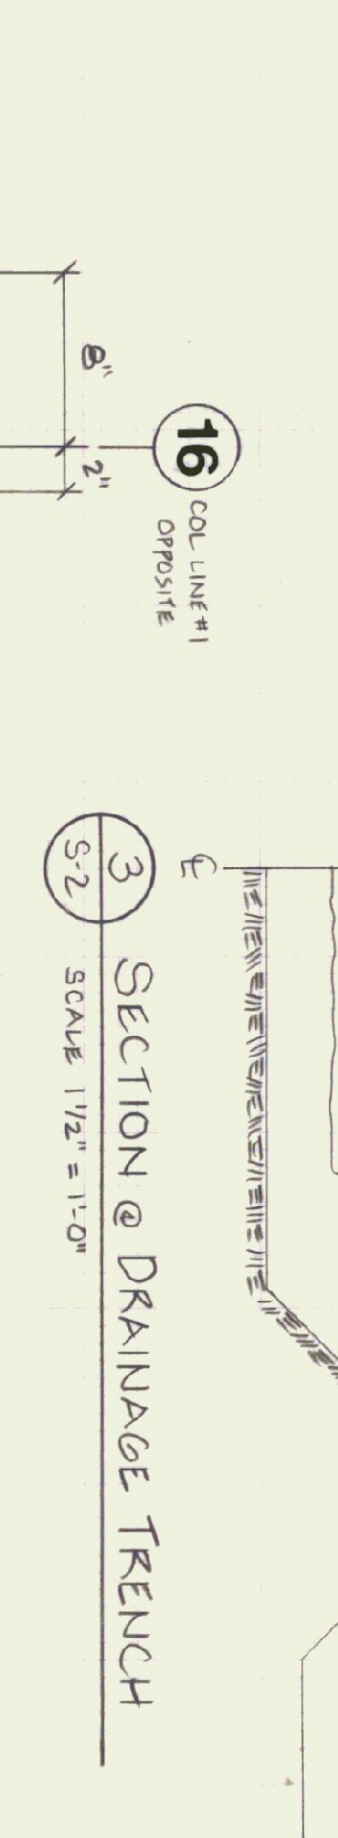



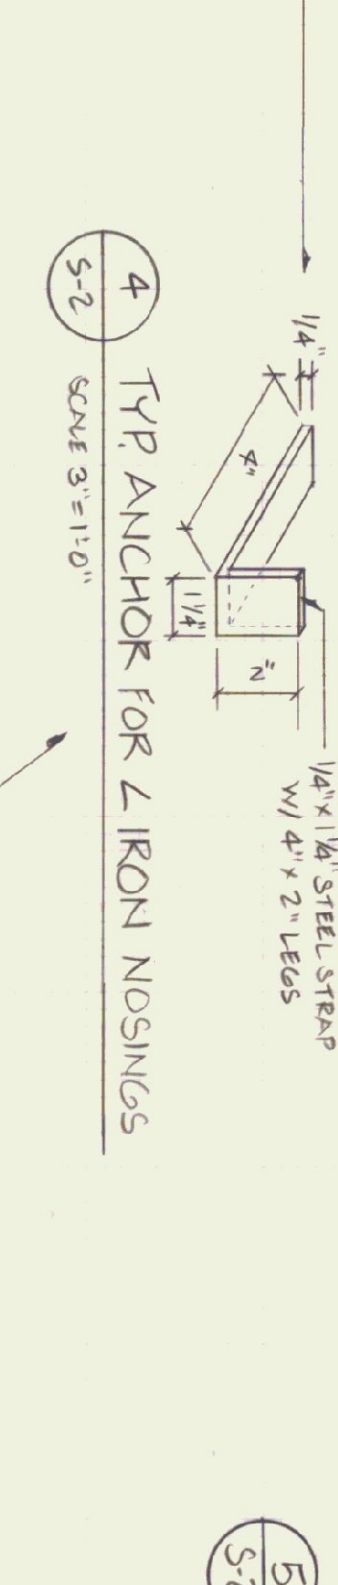


TYP ANCHOR FOR 2 IRON NOSINGS

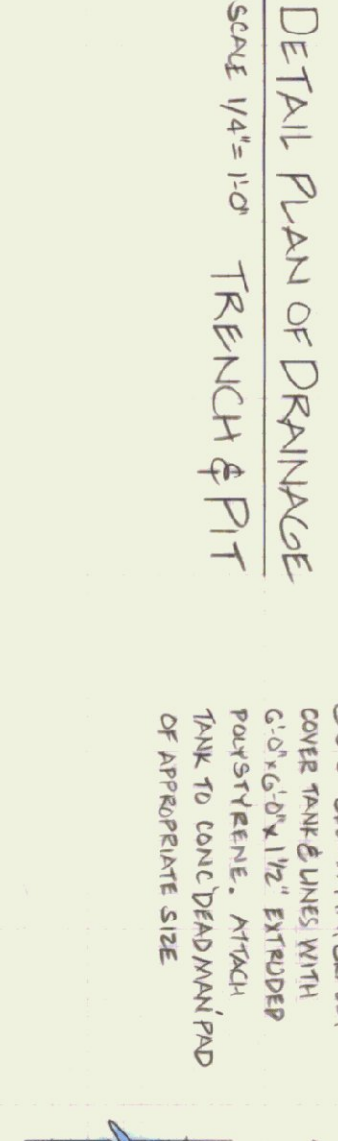


SLAB CONSTRUCTION JOINT DETAIL
SCALE 1/2" = 1'-0"

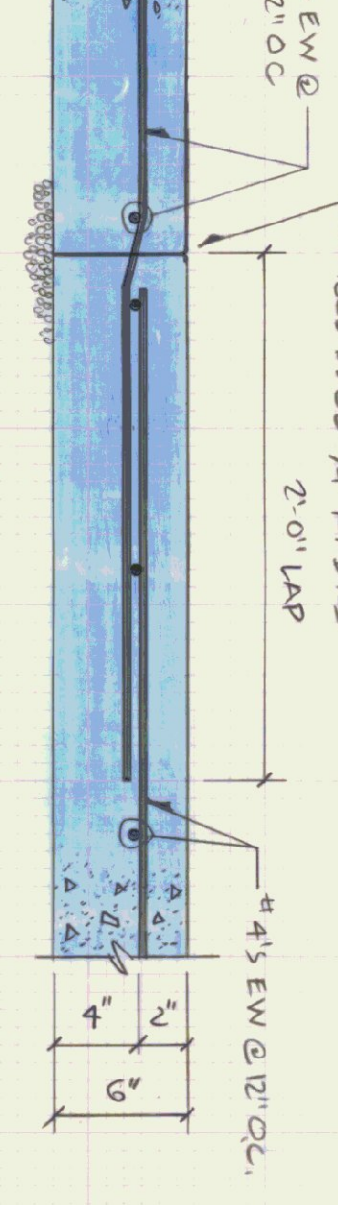

EXPANSION JOINT DETAIL @ SLAB
SCALE 1/2" = 1'-0"

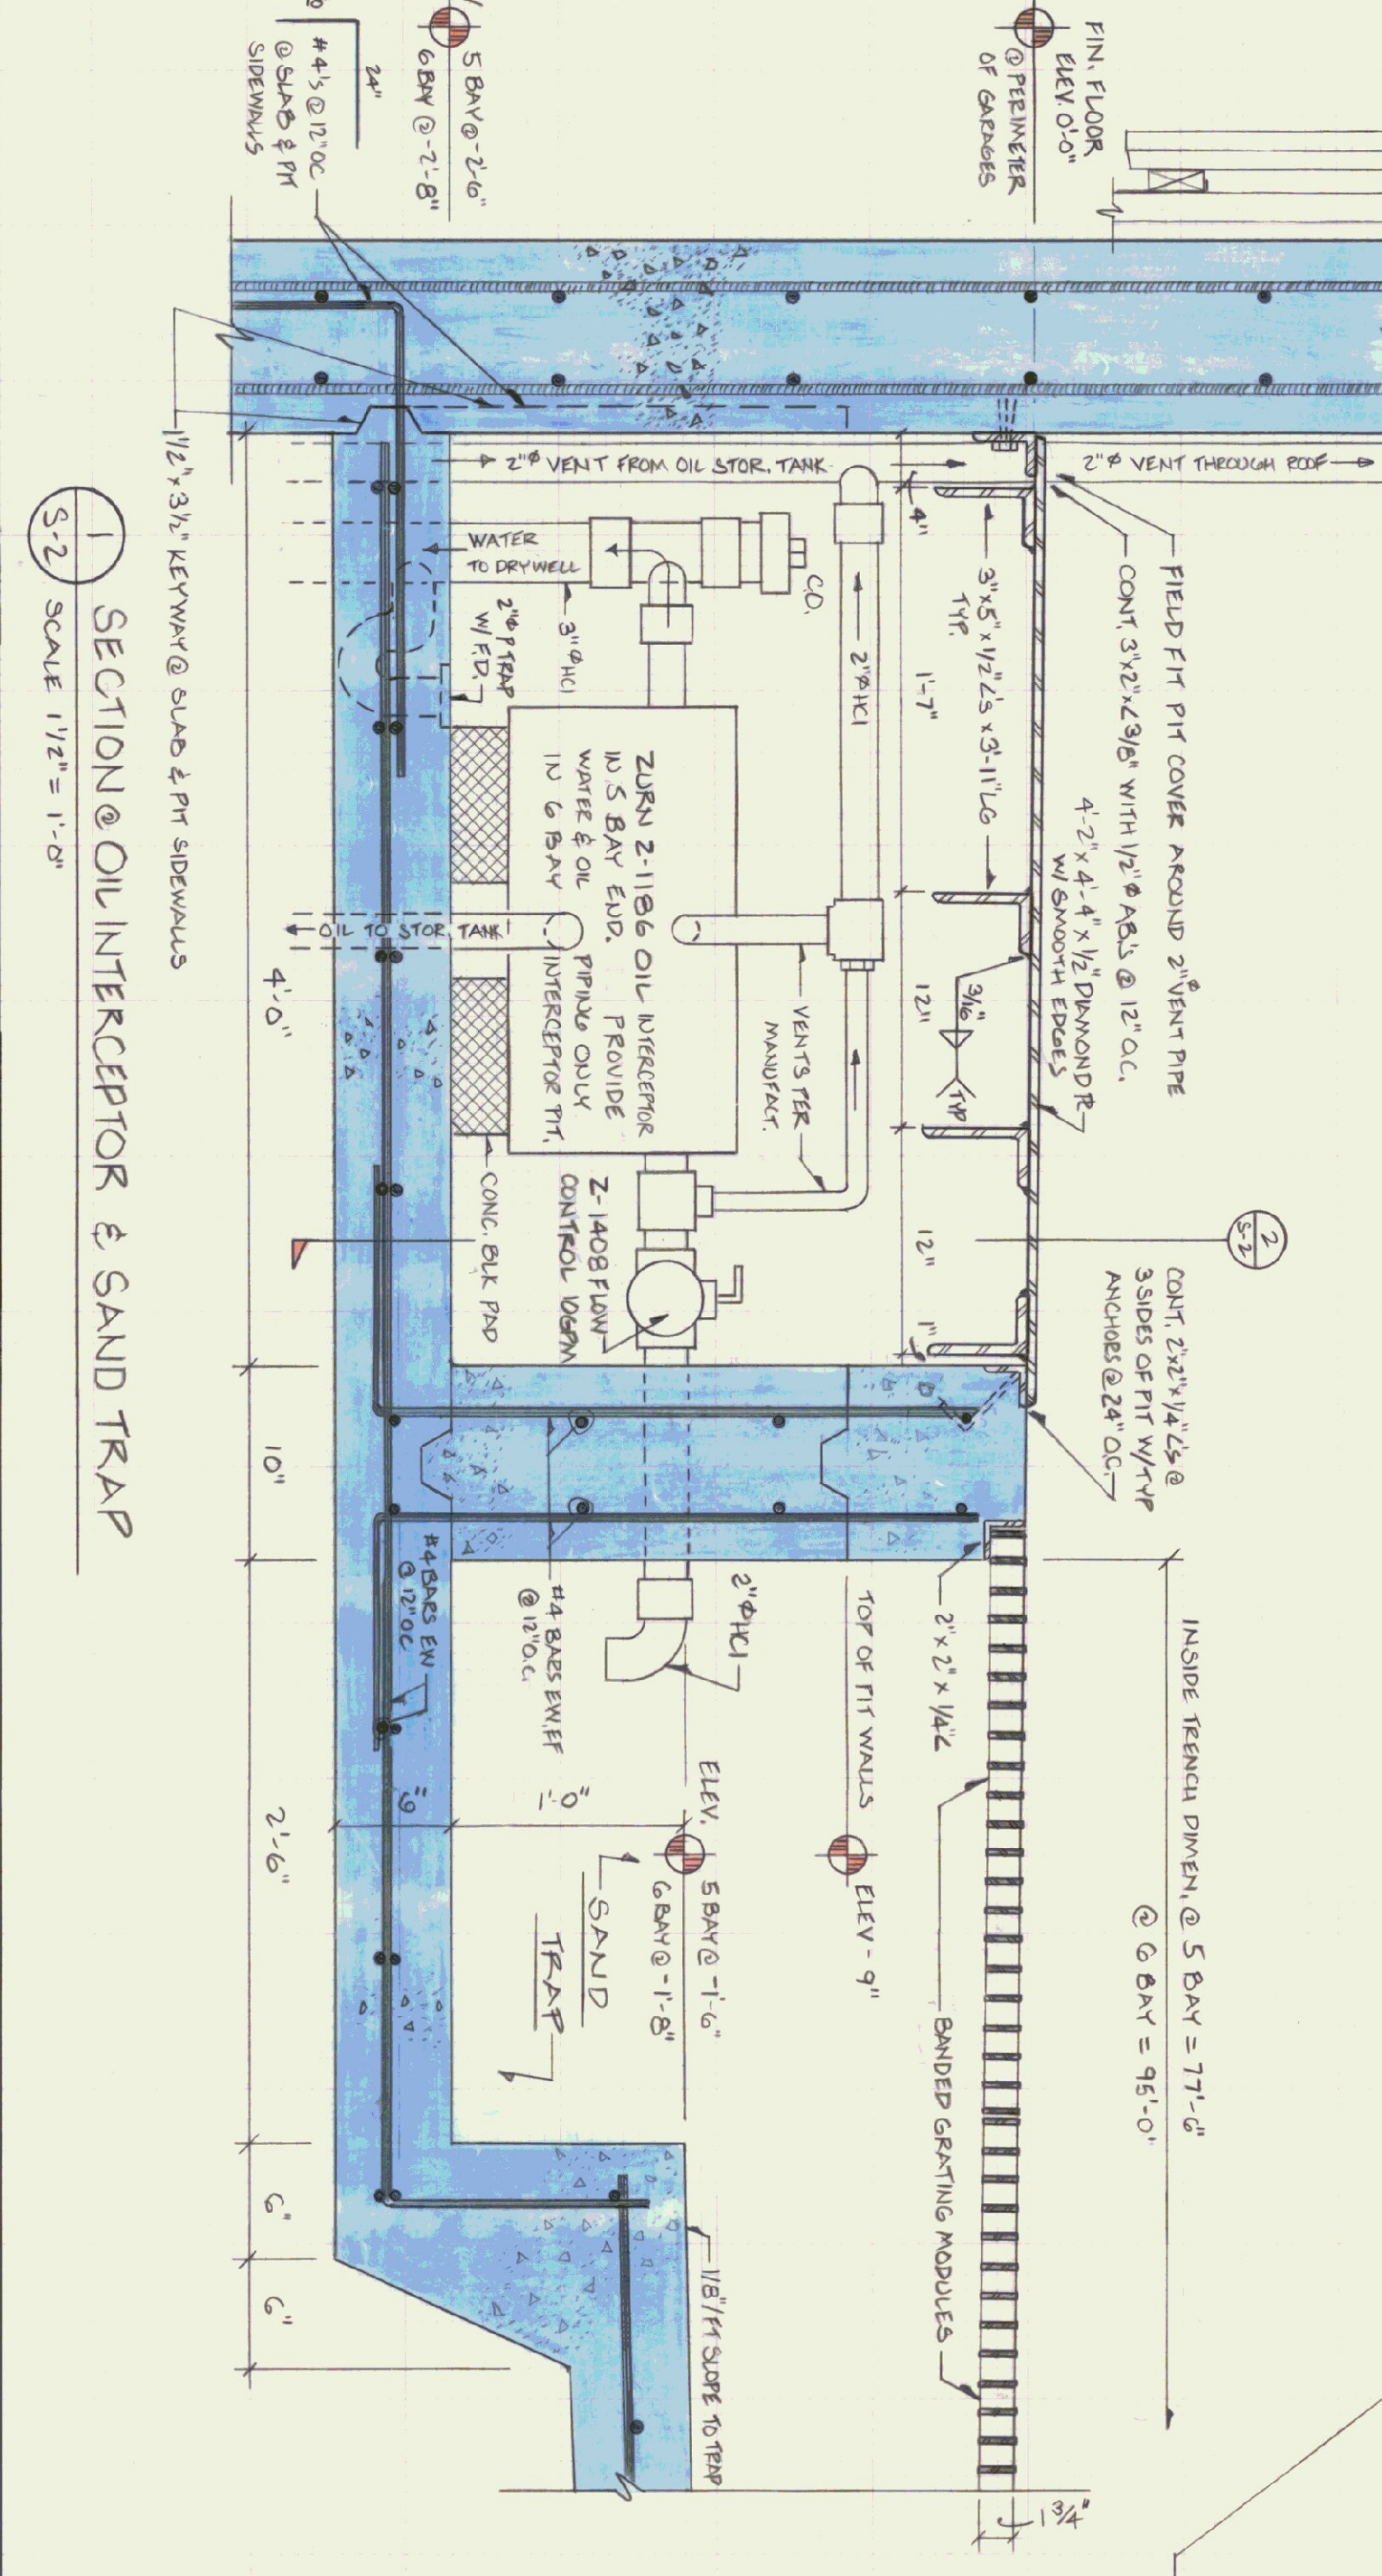

SECTION @ OIL INTERCEPTOR & SAND TRAP
SCALE 1/2" = 1'-0"

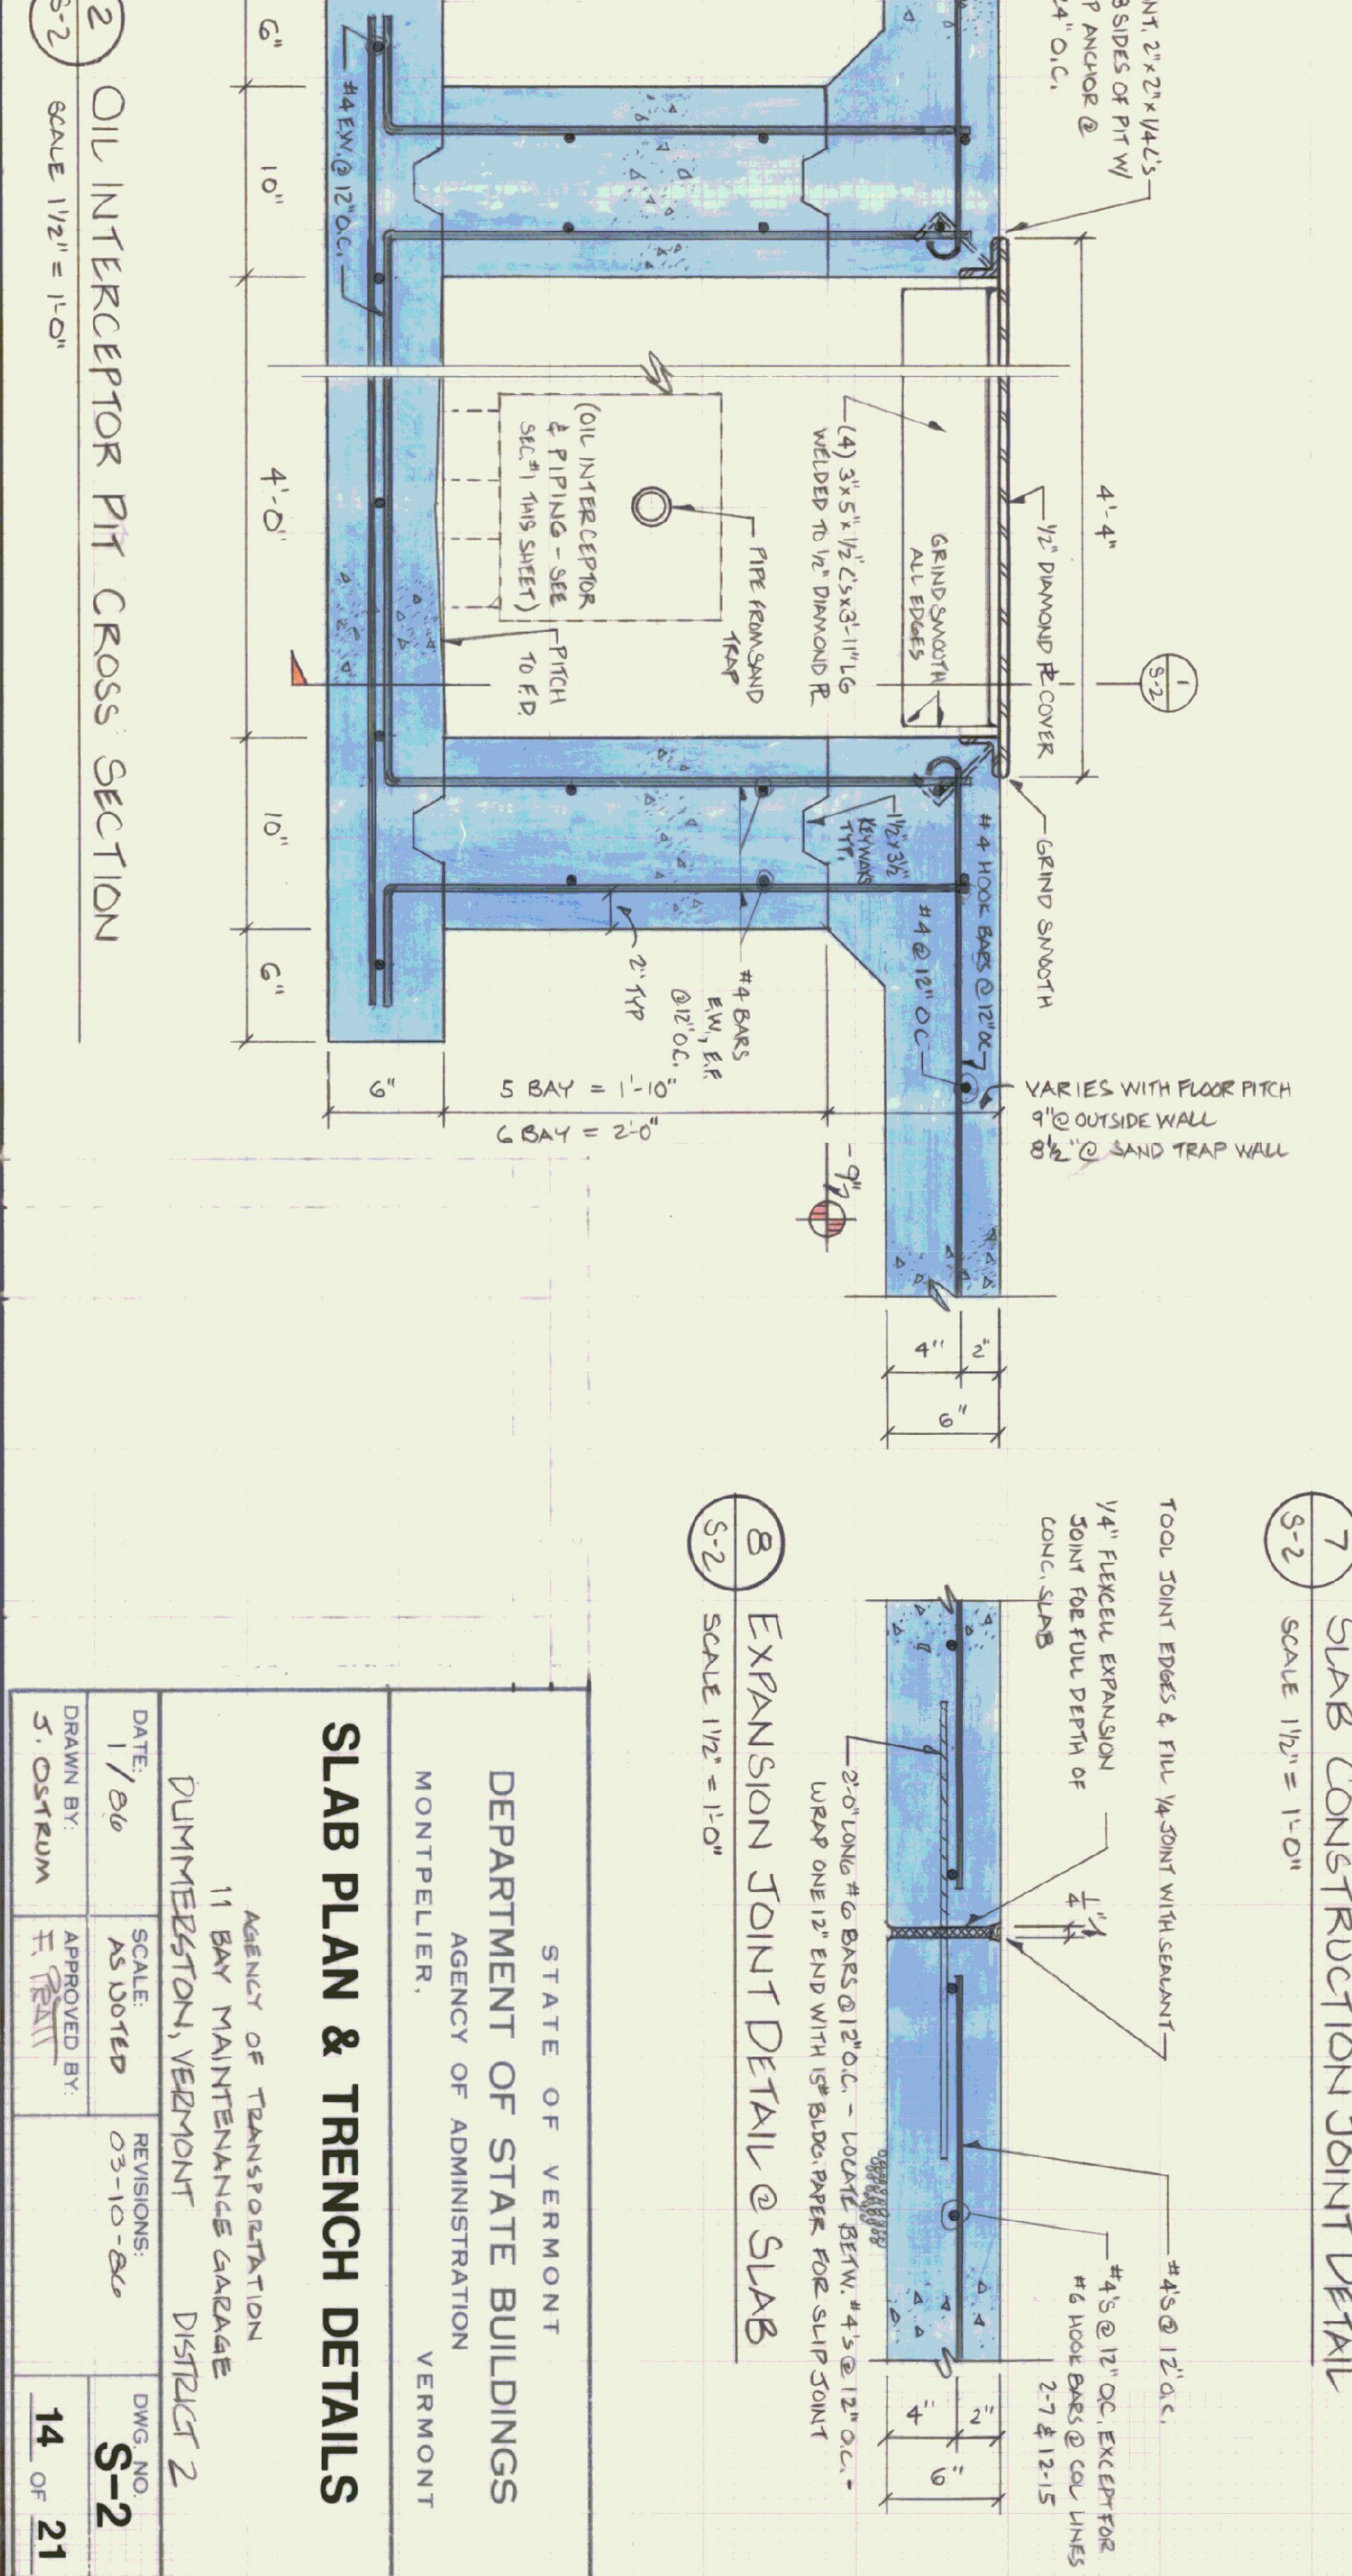

OIL INTERCEPTOR PIT CROSS SECTION

STATE OF VERMONT	
DEPARTMENT OF STATE BUILDINGS	
AGENCY OF ADMINISTRATION	
VERMONT	
SLAB PLAN & TRENCH DETAILS	
AGENCY OF TRANSPORTATION	
11 BAY MAINTENANCE GARAGE	
DUMMESTON, VERMONT	
DRAWN BY: S. OSTROM	APPROVED BY: [Signature]
14	OF 21