

T.B.M. # 1  
N.I.T. & W.B.I.C.  
45504. EL. EV. 500


T.B.M. # 2  
N.I.T. & W.B.I.C.  
841.86

SITE PLAN - FULL BASEMENT  
SCALE 1/4" = 20'

ROUTE 5 TO PUTNEY

TRUCKING CO.

PROPANE TANK  
1 (1000 GAL.) BURNED  
BY GEN. CONTRACTOR

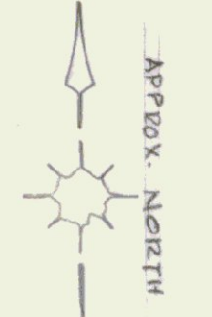

NOTES:  
ALL DIMENSIONS TO BE VERIFIED AT THE SITE BY THE CONTRACTOR. ANY ERROR OR POINTS IN QUESTION MUST BE REFERRED TO THE ARCHITECT FOR A DECISION BEFORE PROCEEDING WITH THE WORK.

GRAVEL FILL FOR PARKING LOT AND WALKS SHALL BE 12" DEEP AND SHALL MEET THE STATE HIGHWAY SPEC. "104.05 FINE CRUSHED GRAVEL (USED FOR SUB-BASE)."

GENERAL CONTRACTOR SHALL FURNISH AND INSTALL 4" OF TOP SOIL, APPROX 1/2 ACRE - SEE SHEET "SPL."

SEPTIC SYSTEM COMPLETE, BY GENERAL CONTRACTOR, FURNISHING CONTRACTOR TO TAKE PIPING TO 5' OUTSIDE BUILDING.

THE WELL WATER SYSTEM, BY THE STATE OF VERMONT, WELL CONTRACTOR TO BE RIGGING THE WATER PIPE INTO THE BOILER ROOM AND INSTALL A PUMP, PRESSURE SWITCH AND SHUT-OFF VALVE.

GEN. CONTRACTOR TO SUBMIT GAS TANK INSTALLATION WORK SHEET TO STATE OF VERMONT DEPT OF LABOR & INDUSTRY FOR APPROVAL BEFORE INSTALLING TANK.



AGENCY OF TRANSPORTATION - NEW OFFICE  
STATE OF VERMONT - STATE BUILDINGS DEPT.  
DUMMERSTON, VERMONT  
GORDON G. WOODS ASSOC. ARCHITECTS, BURLINGTON, VERMONT

REVISIONS	BY
8-9-'95	
9-16-85	
10-25-85	
2-18-86	
5-16-86	

DRAWN	BW/BW/dlv
CHECKED	GCU
DATE	MAR. 24, 1985
SCALE	AS NOTED
JOB NO.	5420
SHEET	32