
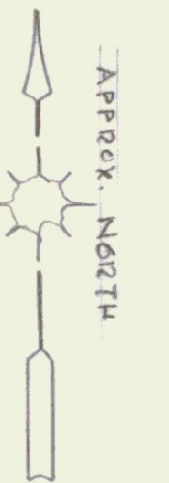


# LANDSCAPING LEGEND

- 16 - \* "A" EVERGREEN TREE  
PINUS STROBUS  
(WHITE PINE) 6' B. & B. MAT. 50'-70'
- 12 - \* "B" ACCENT PLANTS  
TAXUS MEDIA 'WALD'  
(SPREADING YEW) 1'-10" B. & B. MAT. 3'

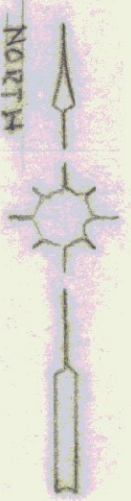

SITE LANDSCAPING PLAN AND NEW CONTOURS  
 SCALE: 1" = 40'

NOTES:  
 ALL DIMENSIONS TO BE VERIFIED AT THE SITE BY THE CONTRACTOR. ANY ERROR OR POINTS IN QUESTION MUST BE REFERRED TO THE ARCHITECT FOR A DECISION BEFORE PROCEEDING WITH THE WORK.

GRAVEL FILL FOR PARKING LOT AND WALKS SHALL BE 12" DEEP AND SHALL MEET THE STATE HIGHWAY SPEC. "TODAY'S FINE DUSHED GRAVEL" (USED FOR SUB-BASE).  
 GENERAL CONTRACTOR SHALL FURNISH AND INSTALL 4" OF TOPSOIL - APPROX. 12 ACRES.

THE WELL WATER SYSTEM, BY THE STATE OF VERMONT, WELL CONTRACTOR TO BEING THE WATER PIPE INTO THE BOILER ROOM AND INSTALL PUMP, PRESSURE SWITCH AND A SHUT-OFF VALVE.

REVISIONS	BY
4-8-85	AWB
8-9-85	
9-16-85	
10-25-85	
2-18-86	
5-16-86	

**AGENCY OF TRANSPORTATION — NEW OFFICE**  
**STATE OF VERMONT—STATE BUILDINGS DEPT.**  
**DUMMERSTON, VERMONT**  
**GORDON G. WOODS ASSOC. ARCHITECTS, BURLINGTON, VERMONT**



**SPL**  
 32 SHEETS  
 DRAWN: JETIK  
 CHECKED: 5/6/85  
 DATE: MAR. 21, 1985  
 SCALE: 1 INCH = 40 FEET  
 JOB NO.: 8420  
 SHEET: 32