



1 CORNER DETAIL
1/2" = 1'-0"

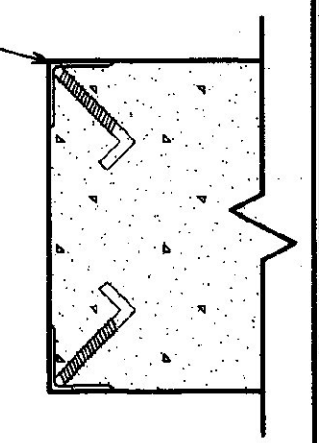


2 CORNER GUARD DETAIL
1/2" = 1'-0"

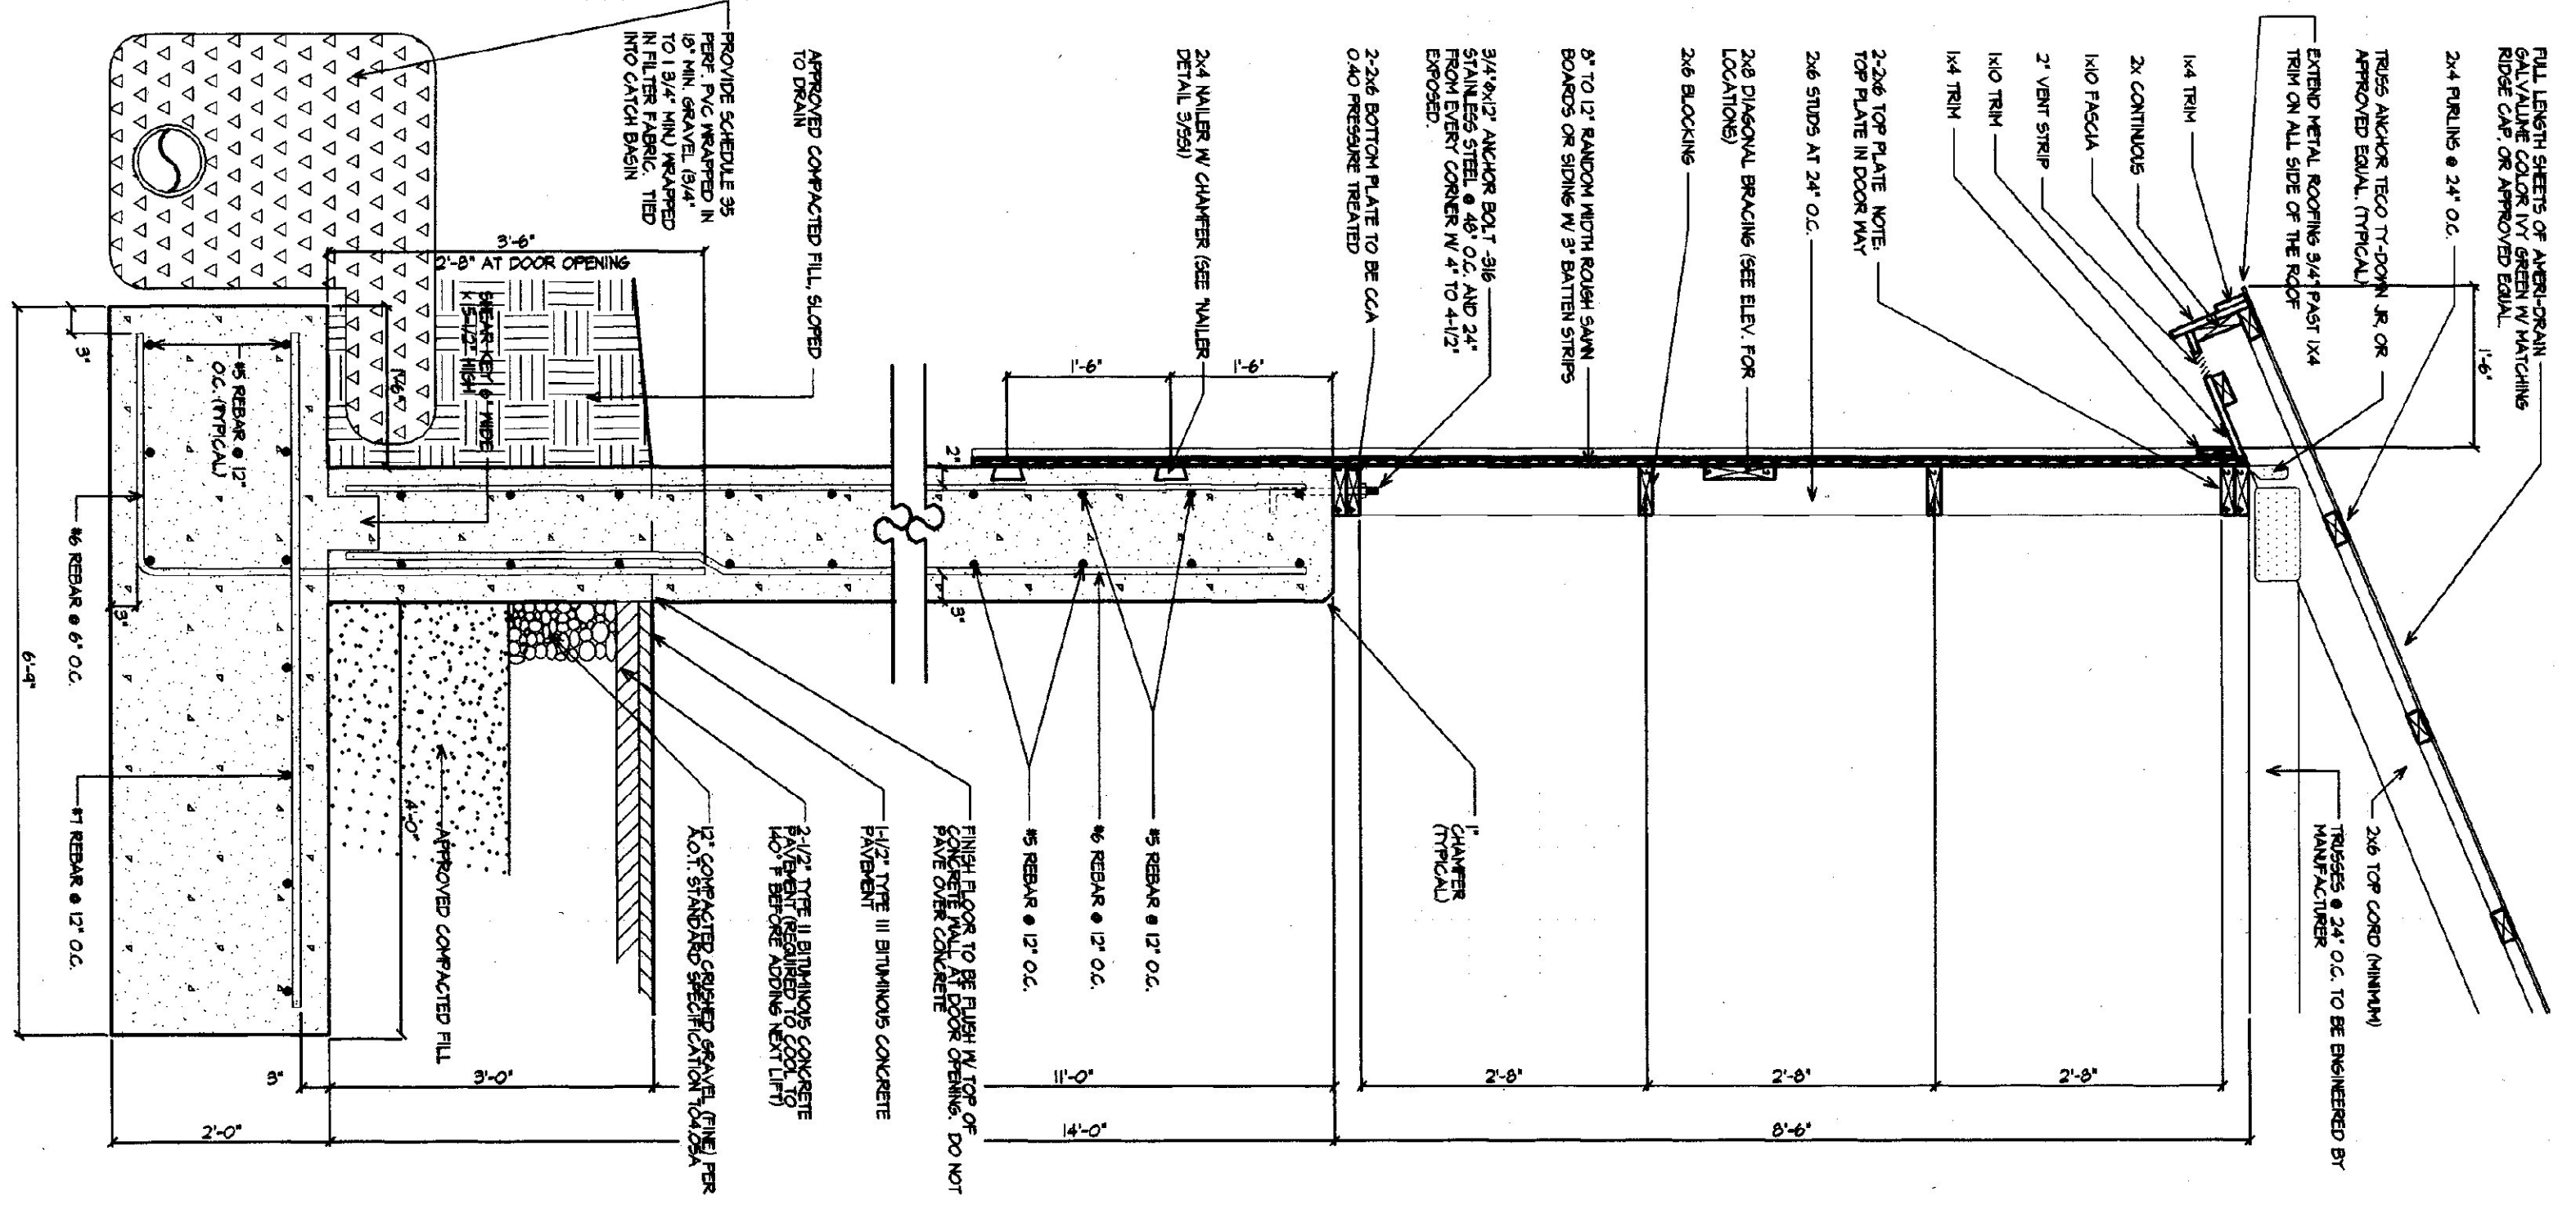


1 WALL SECTION (TYP.)
3/4" = 1'-0"



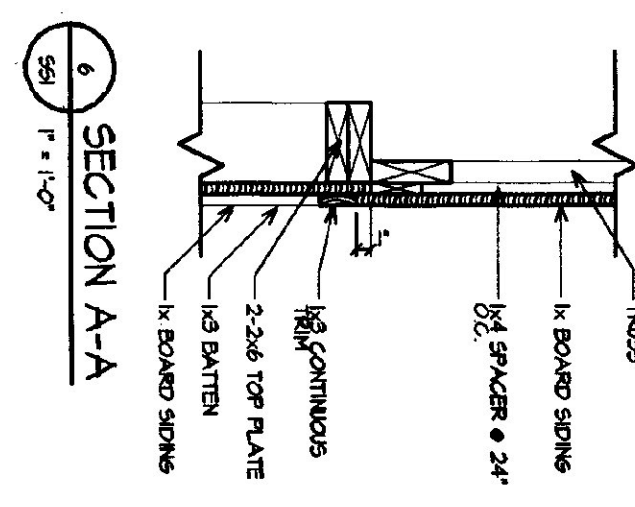


3 SECTION A-A
1" = 1'-0"

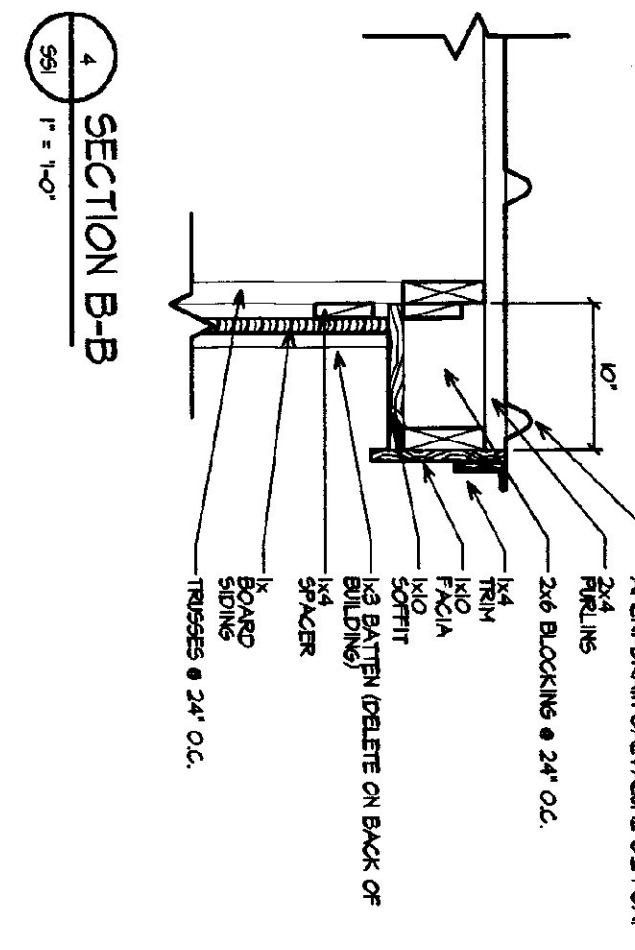


4 SECTION B-B
1" = 1'-0"

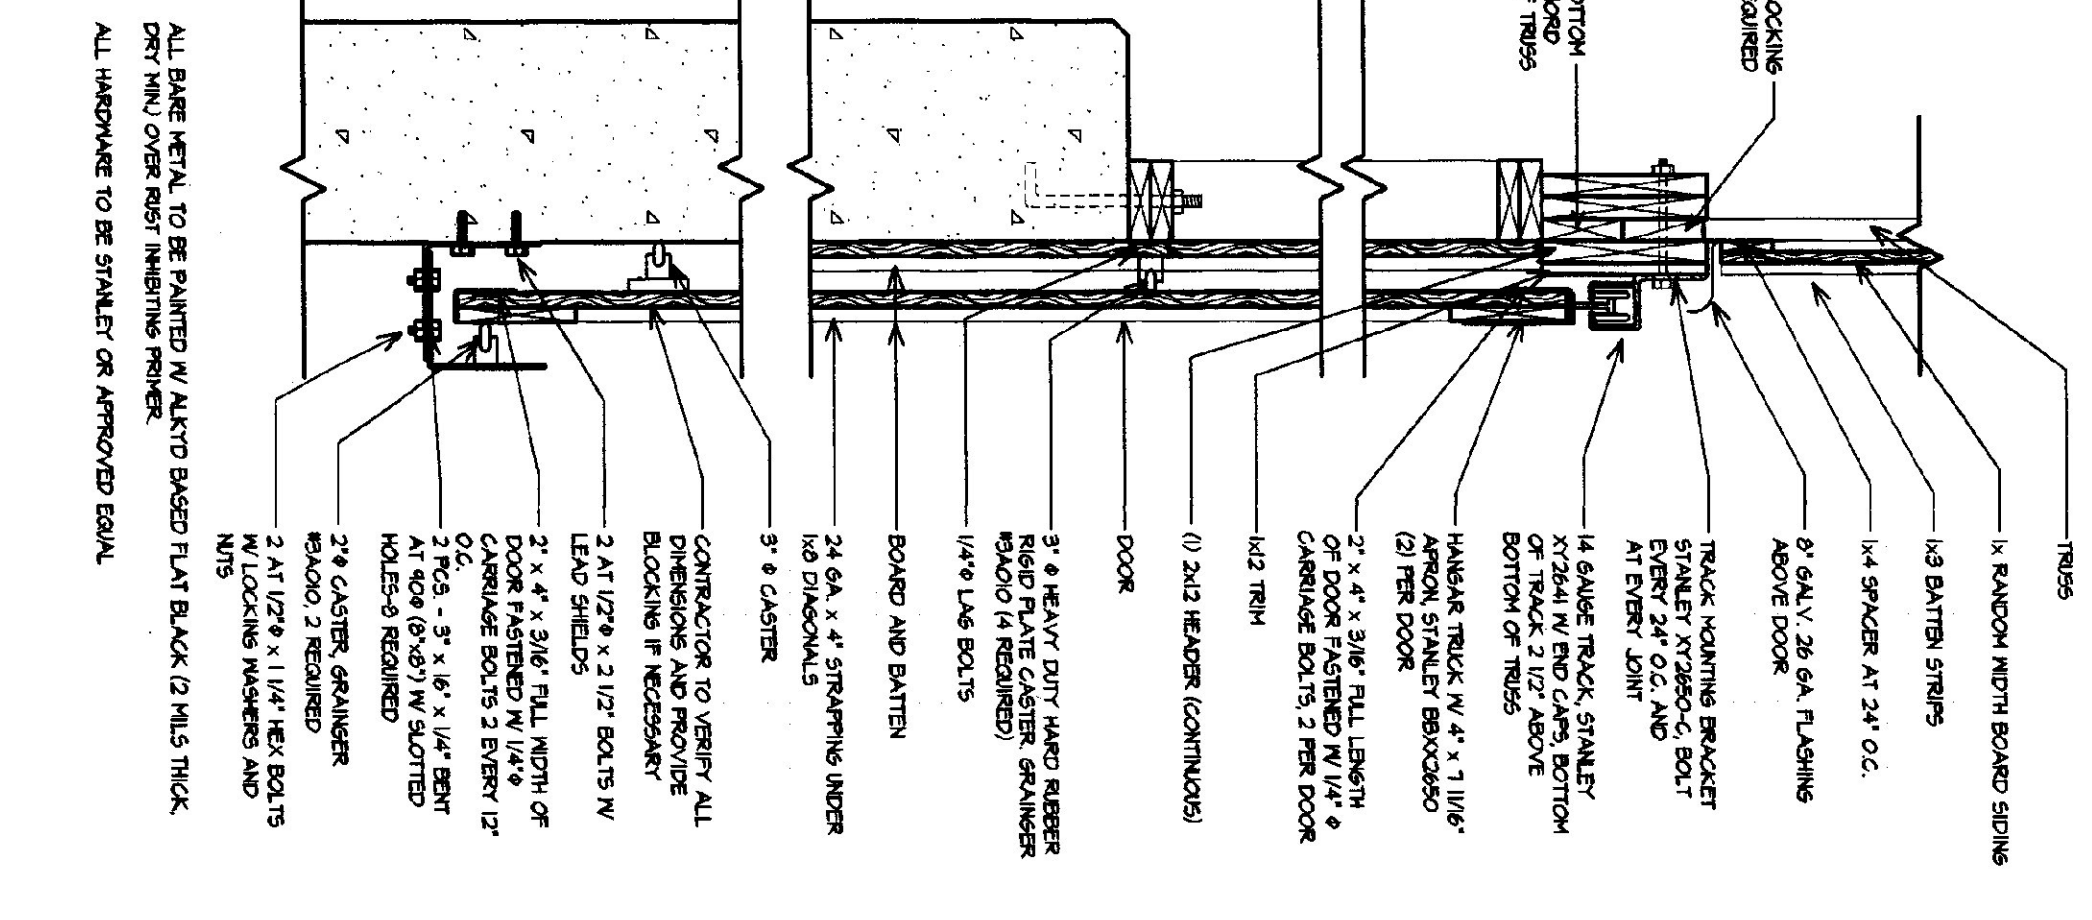


3 DOOR TRACK AND GUIDE
1" = 1'-0"

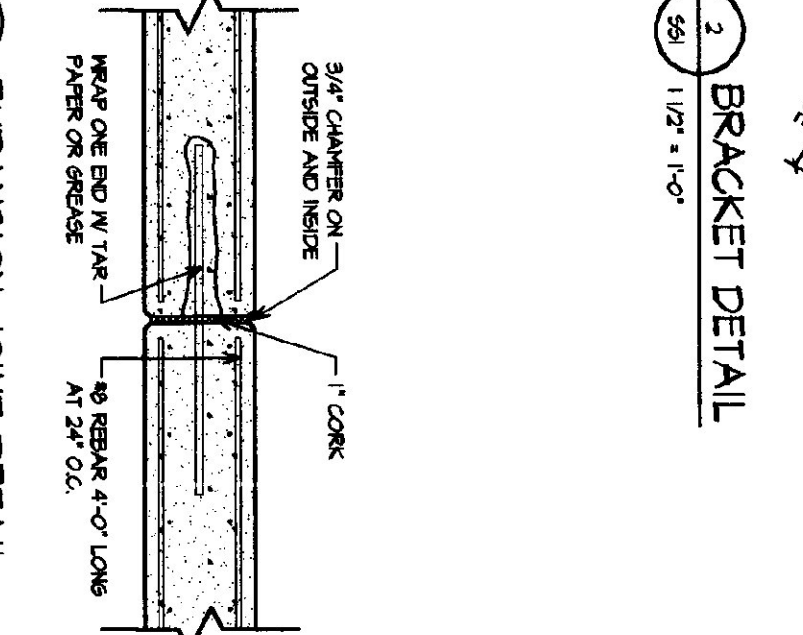


2 BRACKET DETAIL
1/2" = 1'-0"

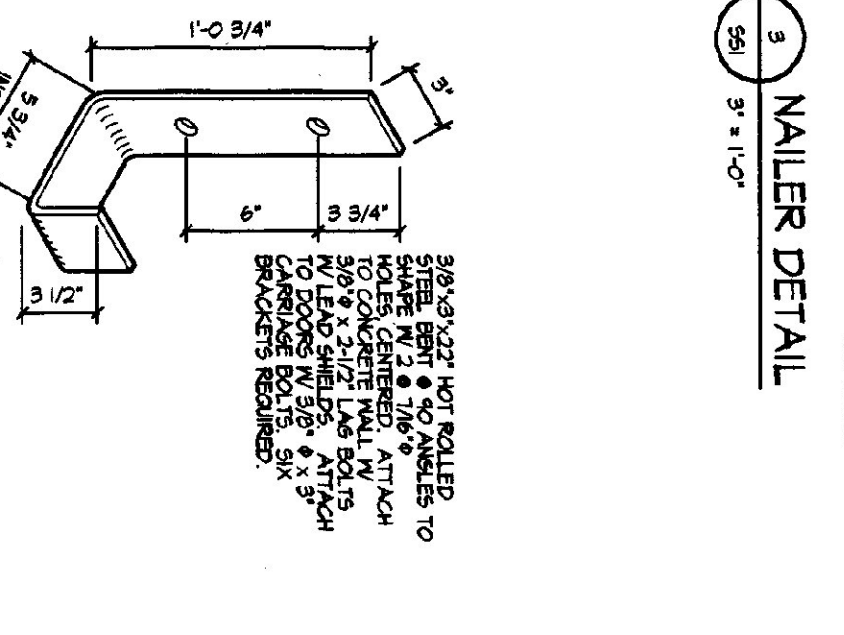


3 MALER DETAIL

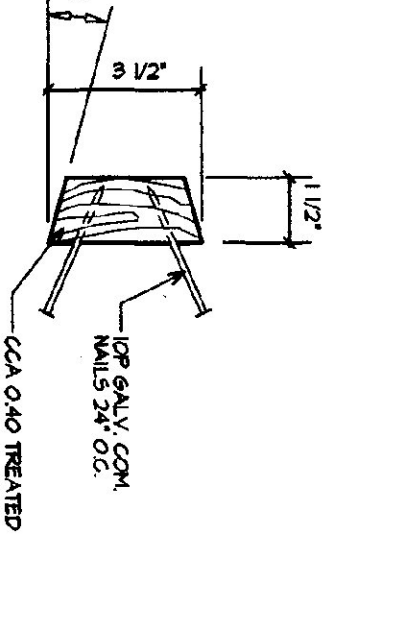


5 EXPANSION JOINT DETAIL
1/2" = 1'-0"

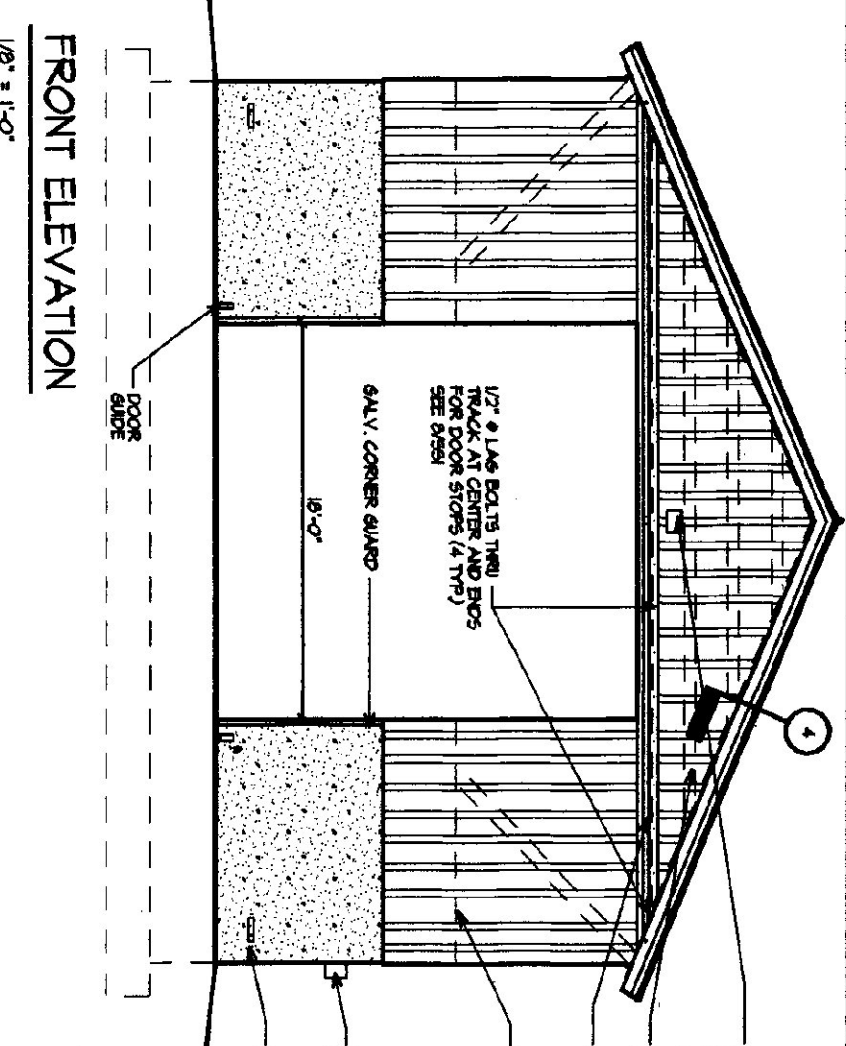


FRONT ELEVATION
1/8" = 1'-0"

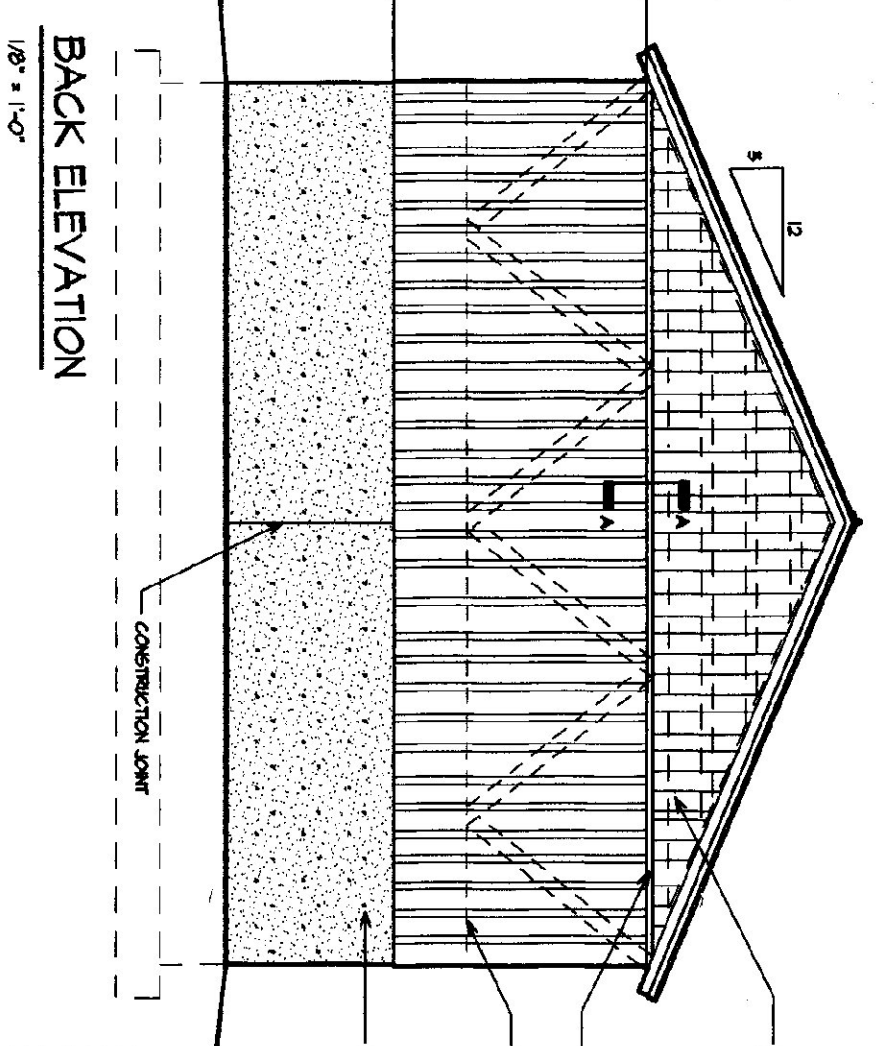


BACK ELEVATION
1/8" = 1'-0"

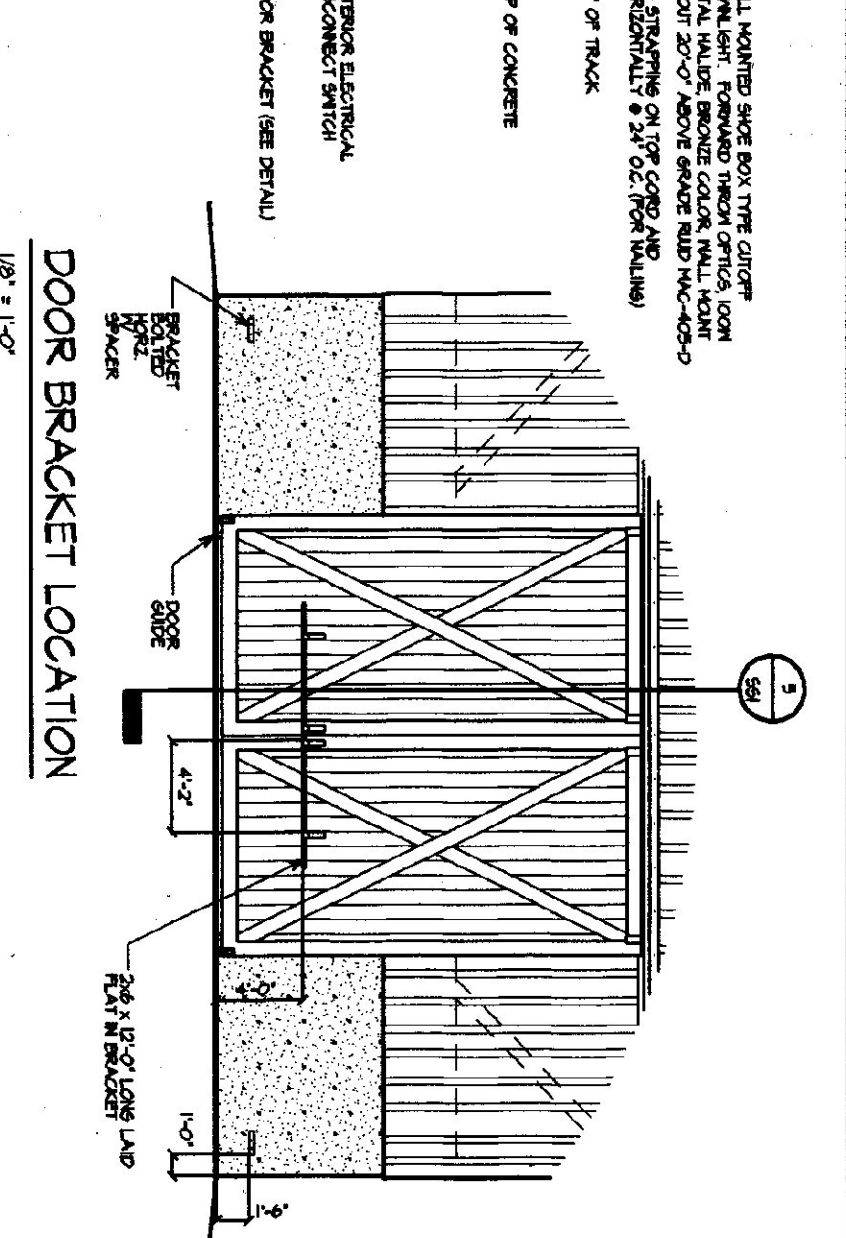

DOOR BRACKET LOCATION
1/8" = 1'-0"

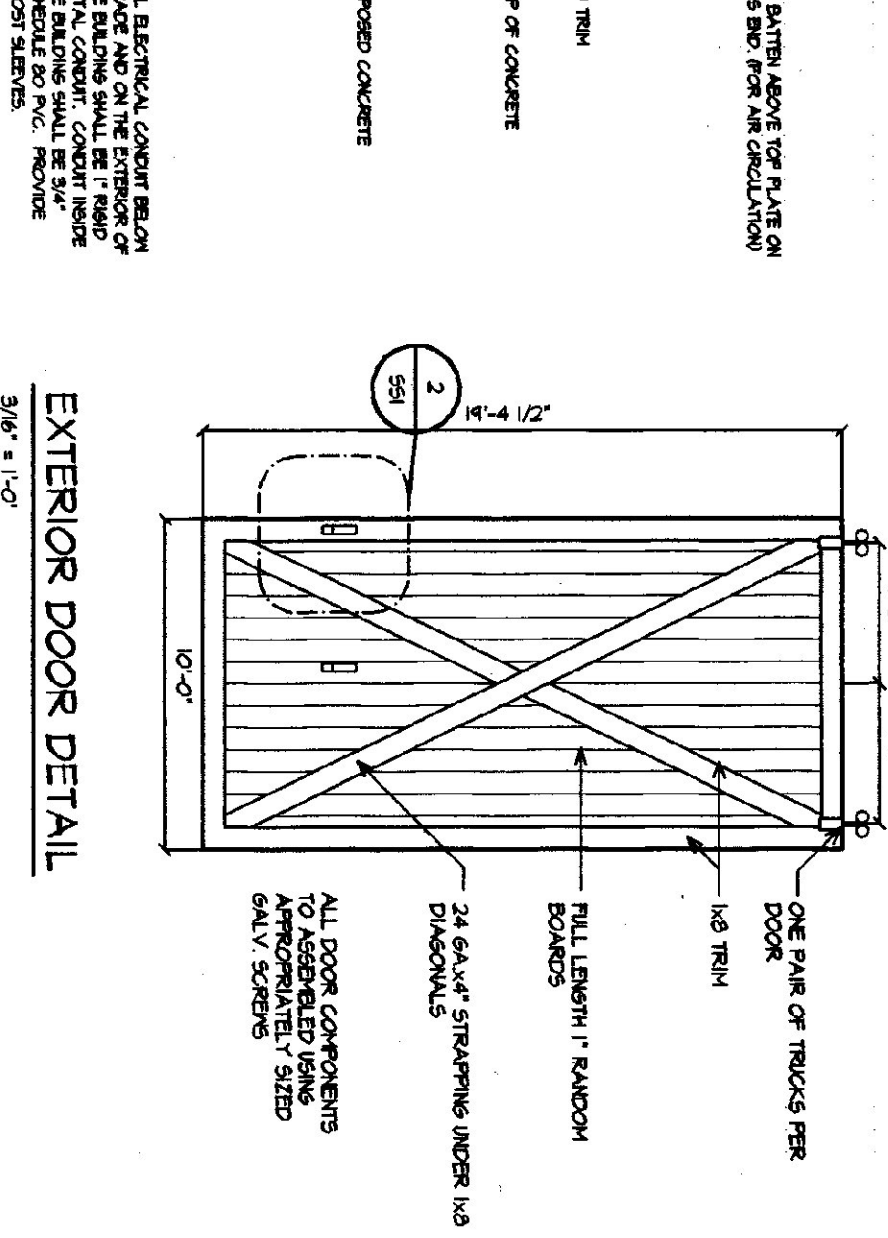

EXTERIOR DOOR DETAIL

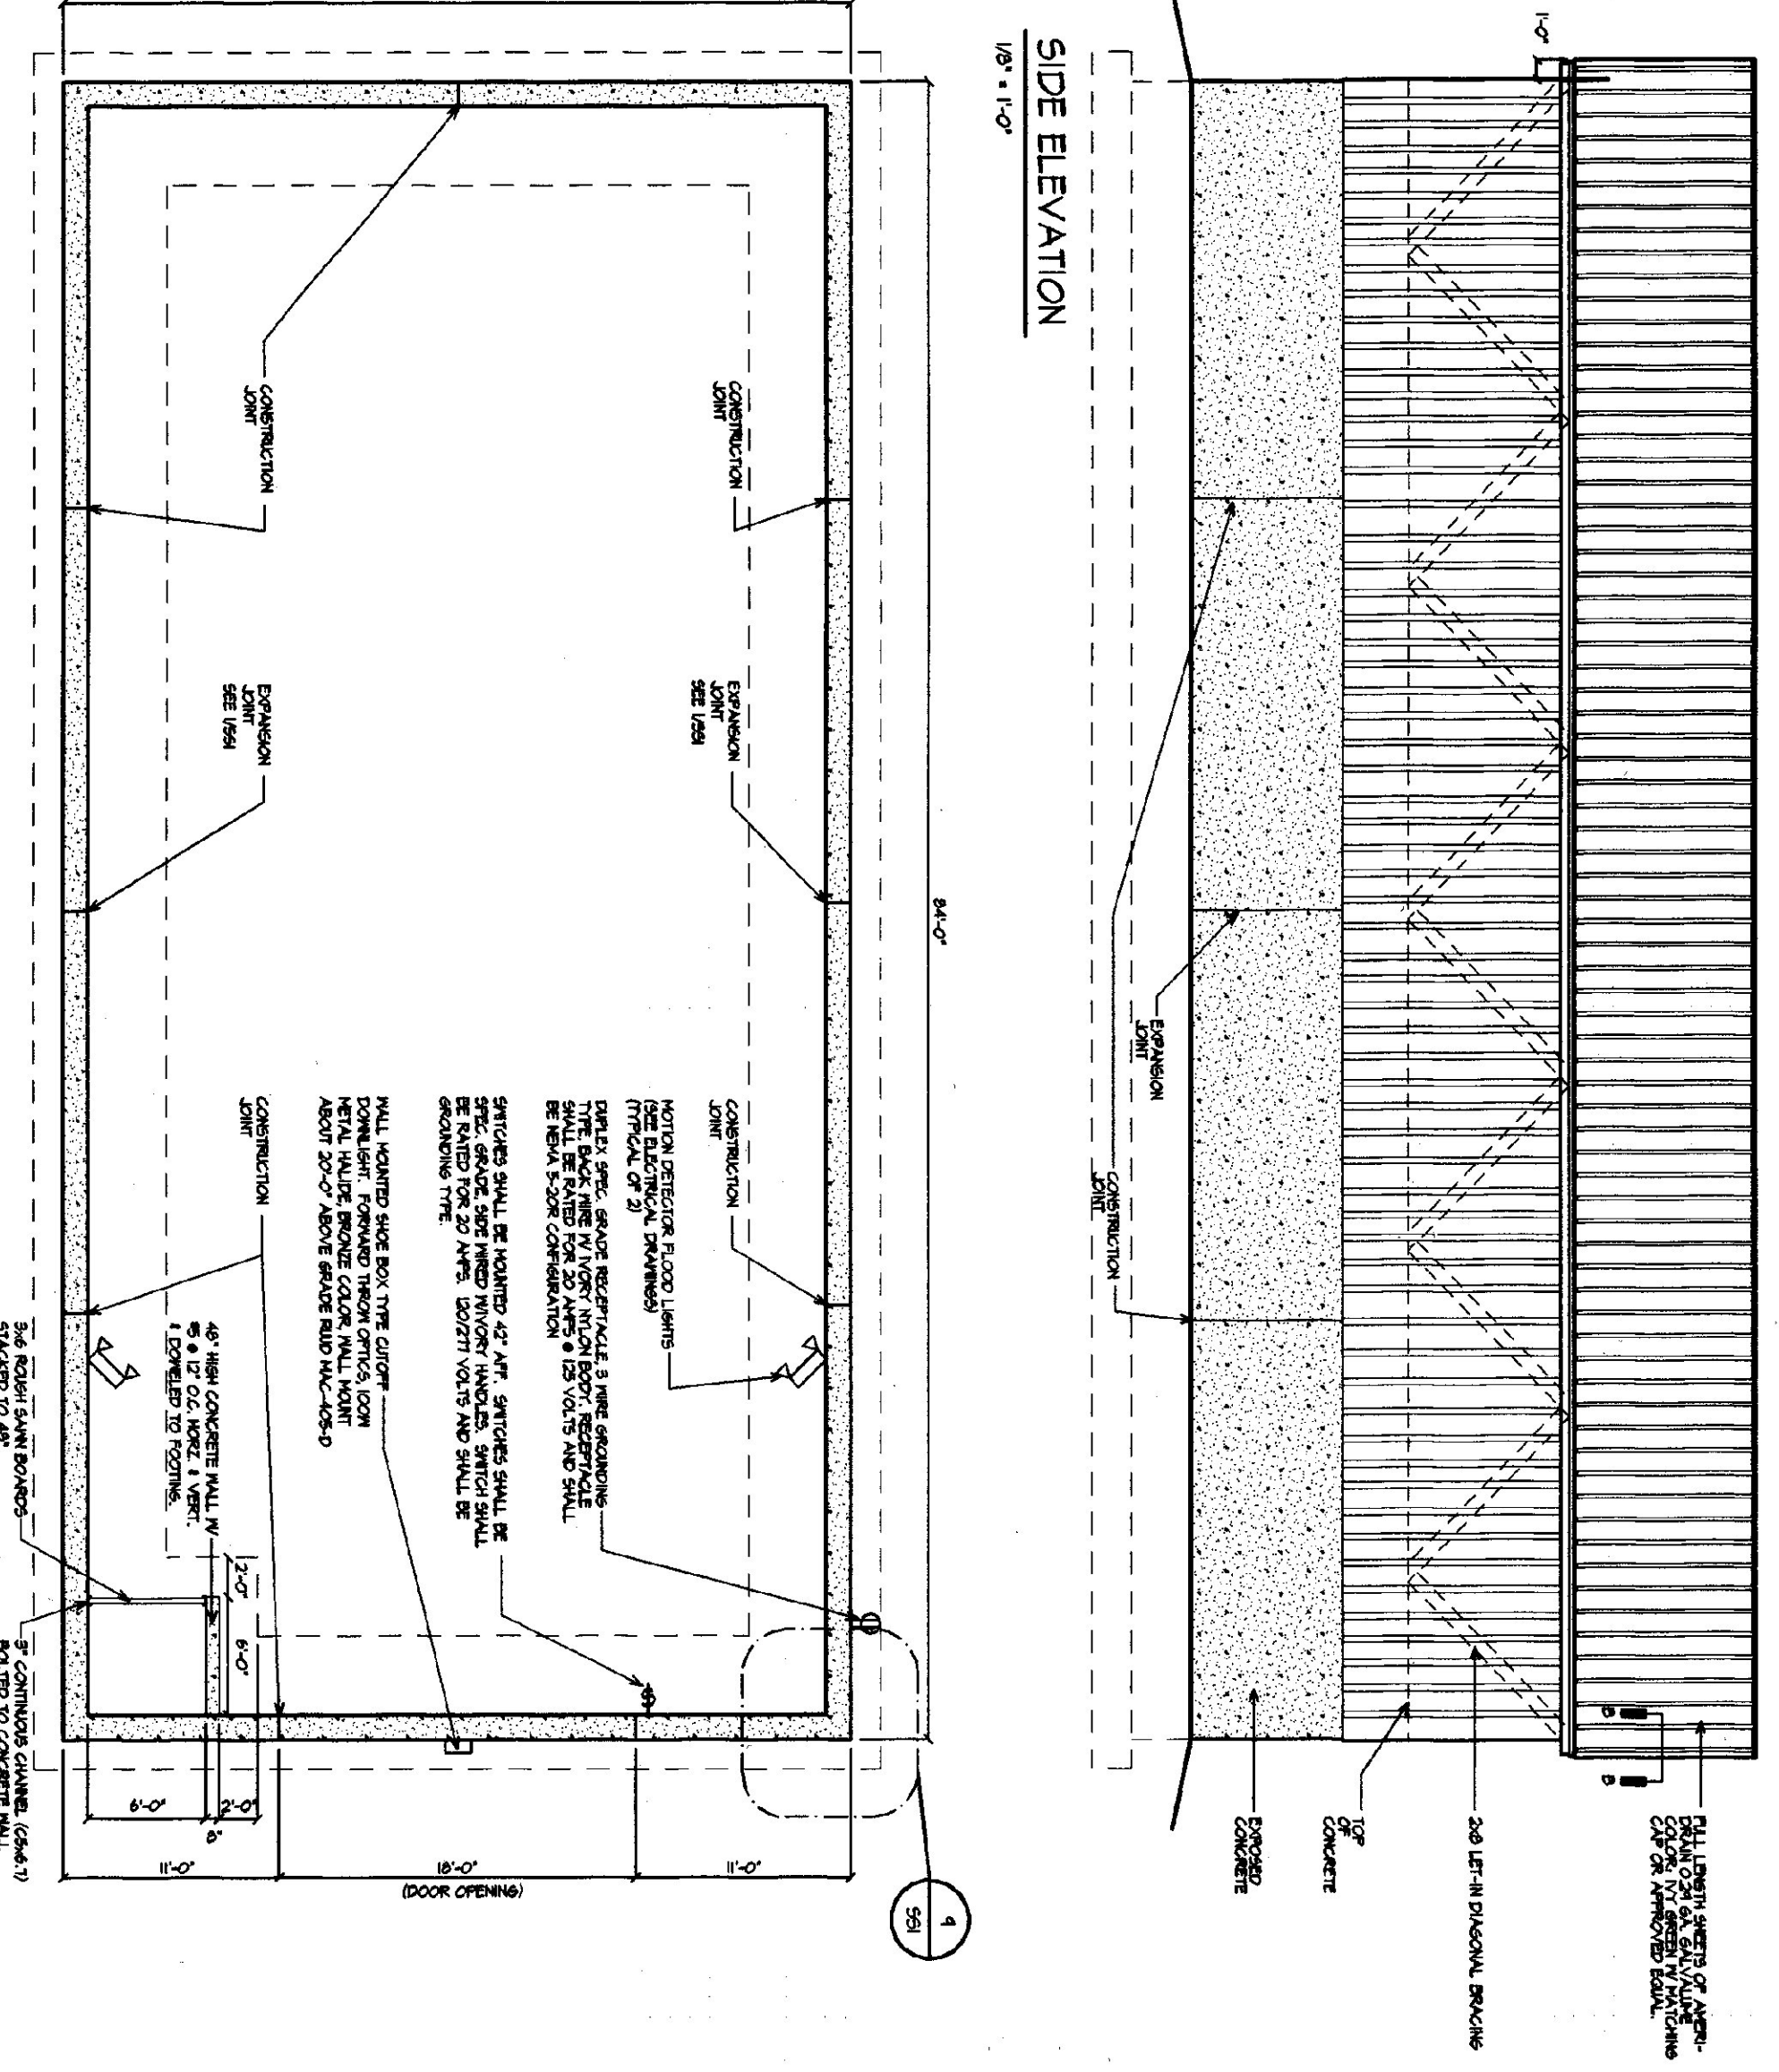

FOUNDATION PLAN
1/8" = 1'-0"