
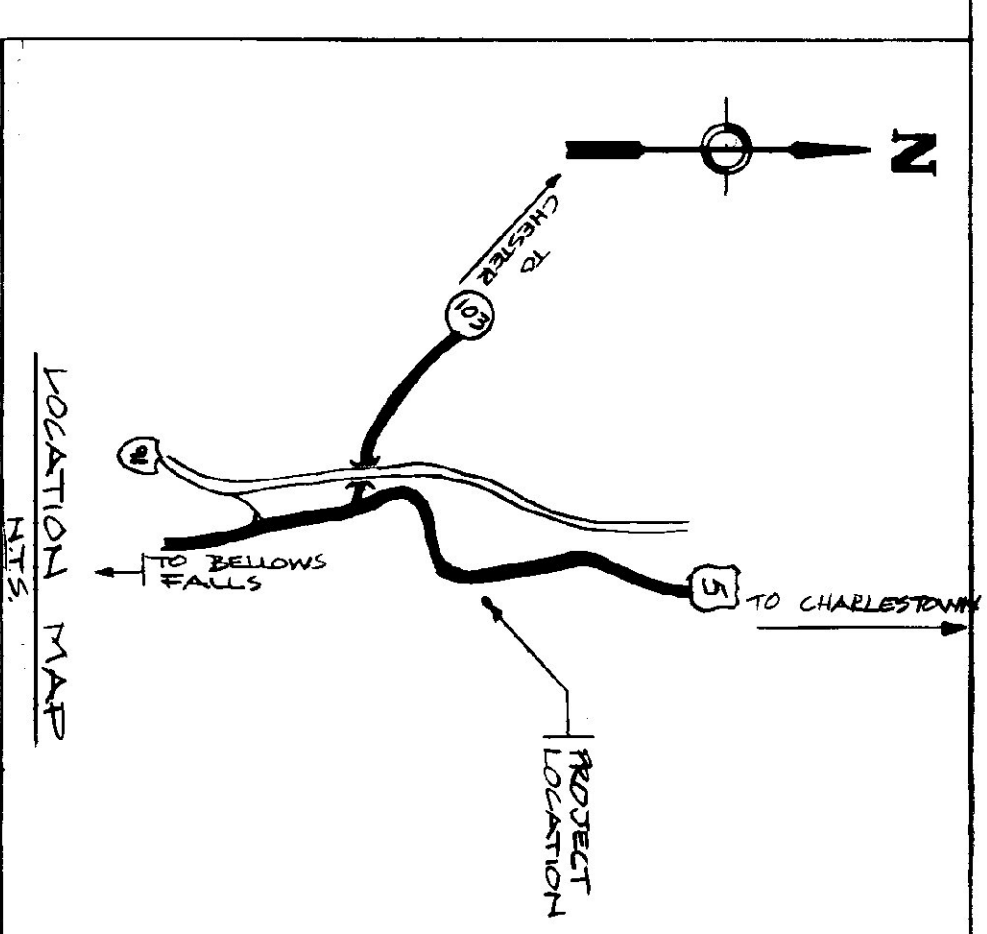
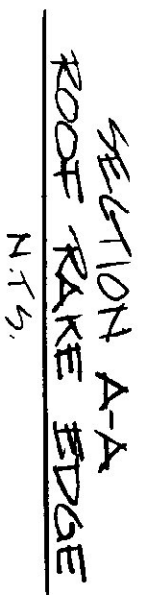
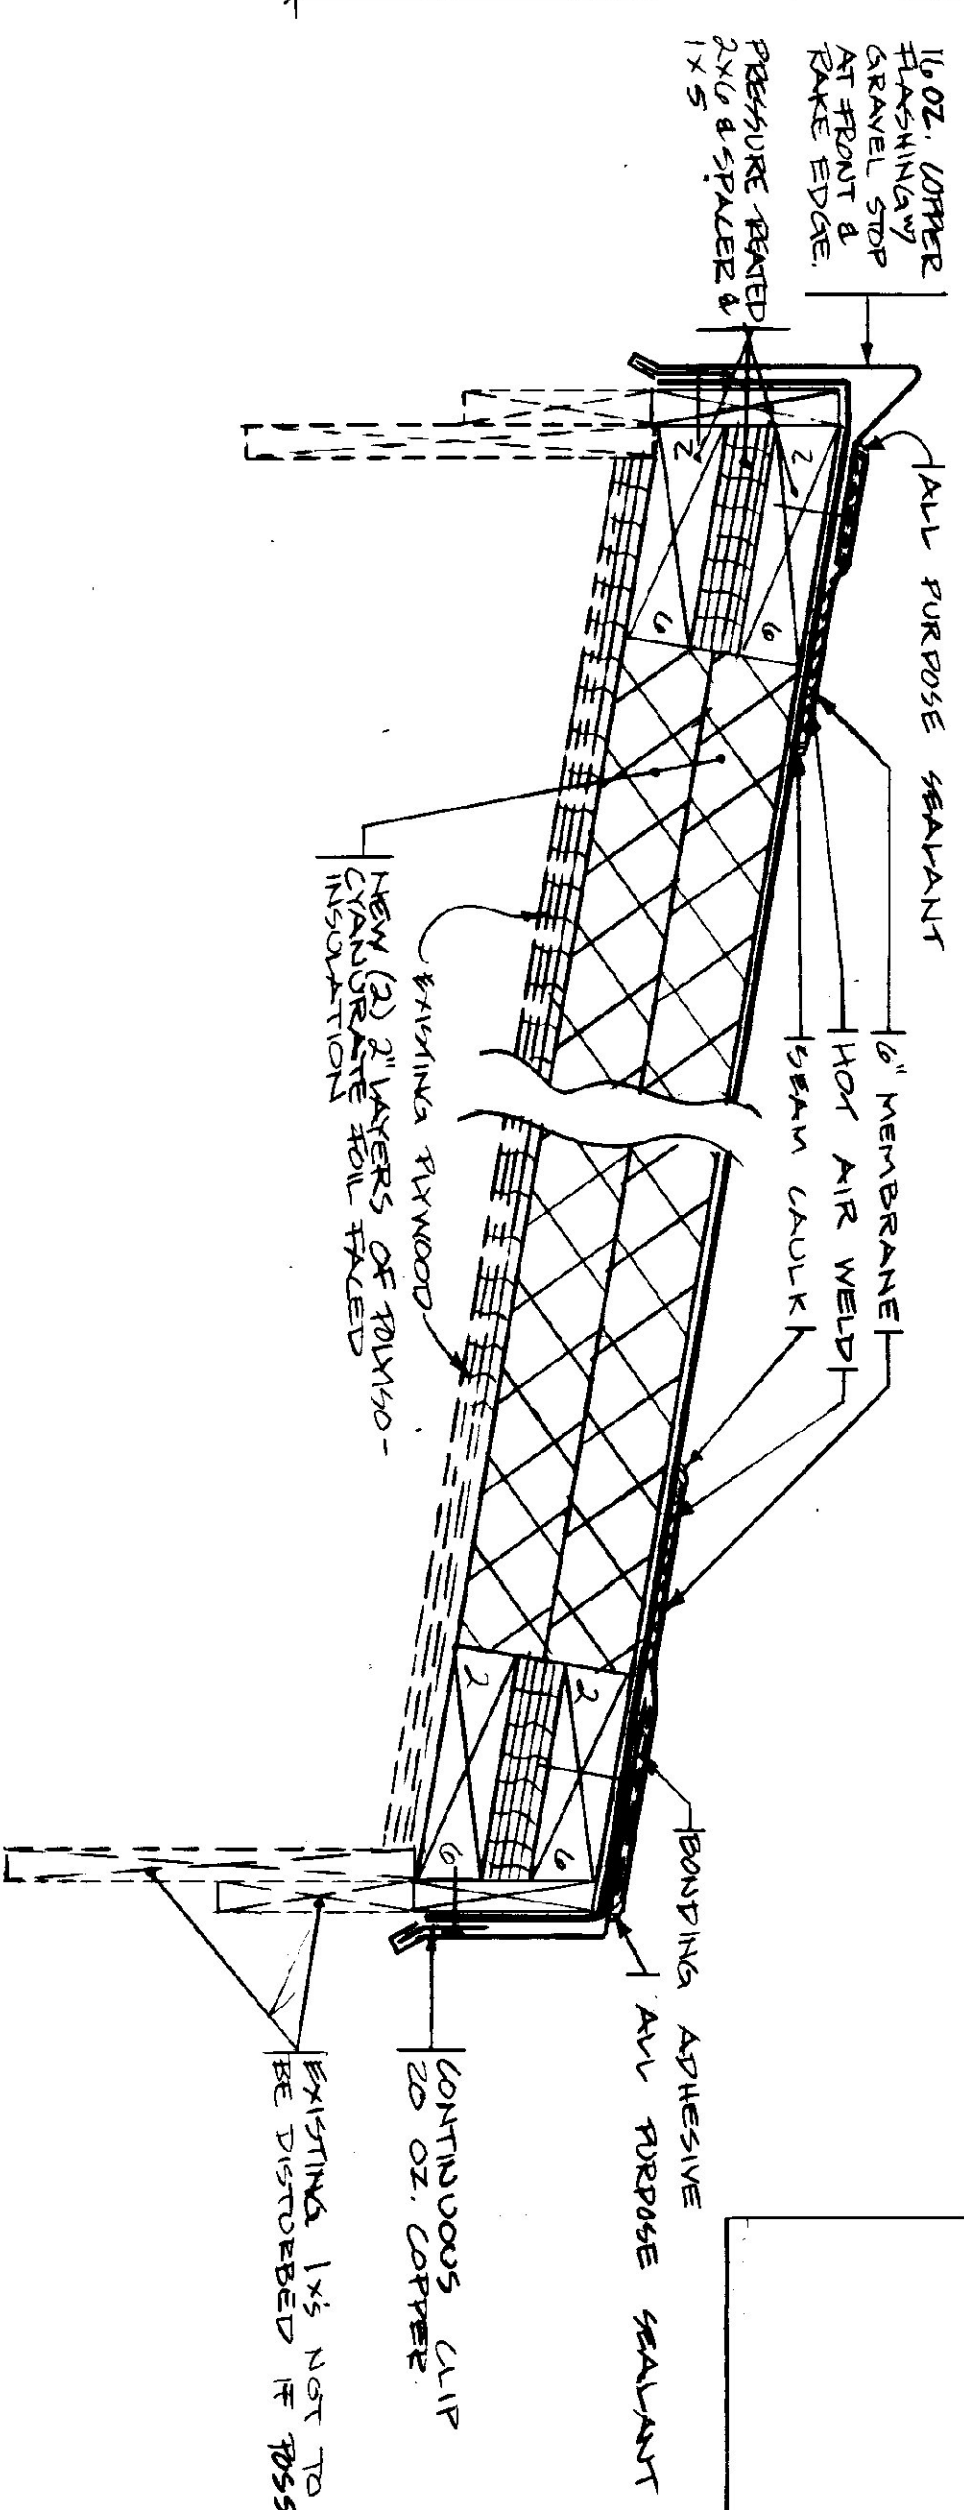


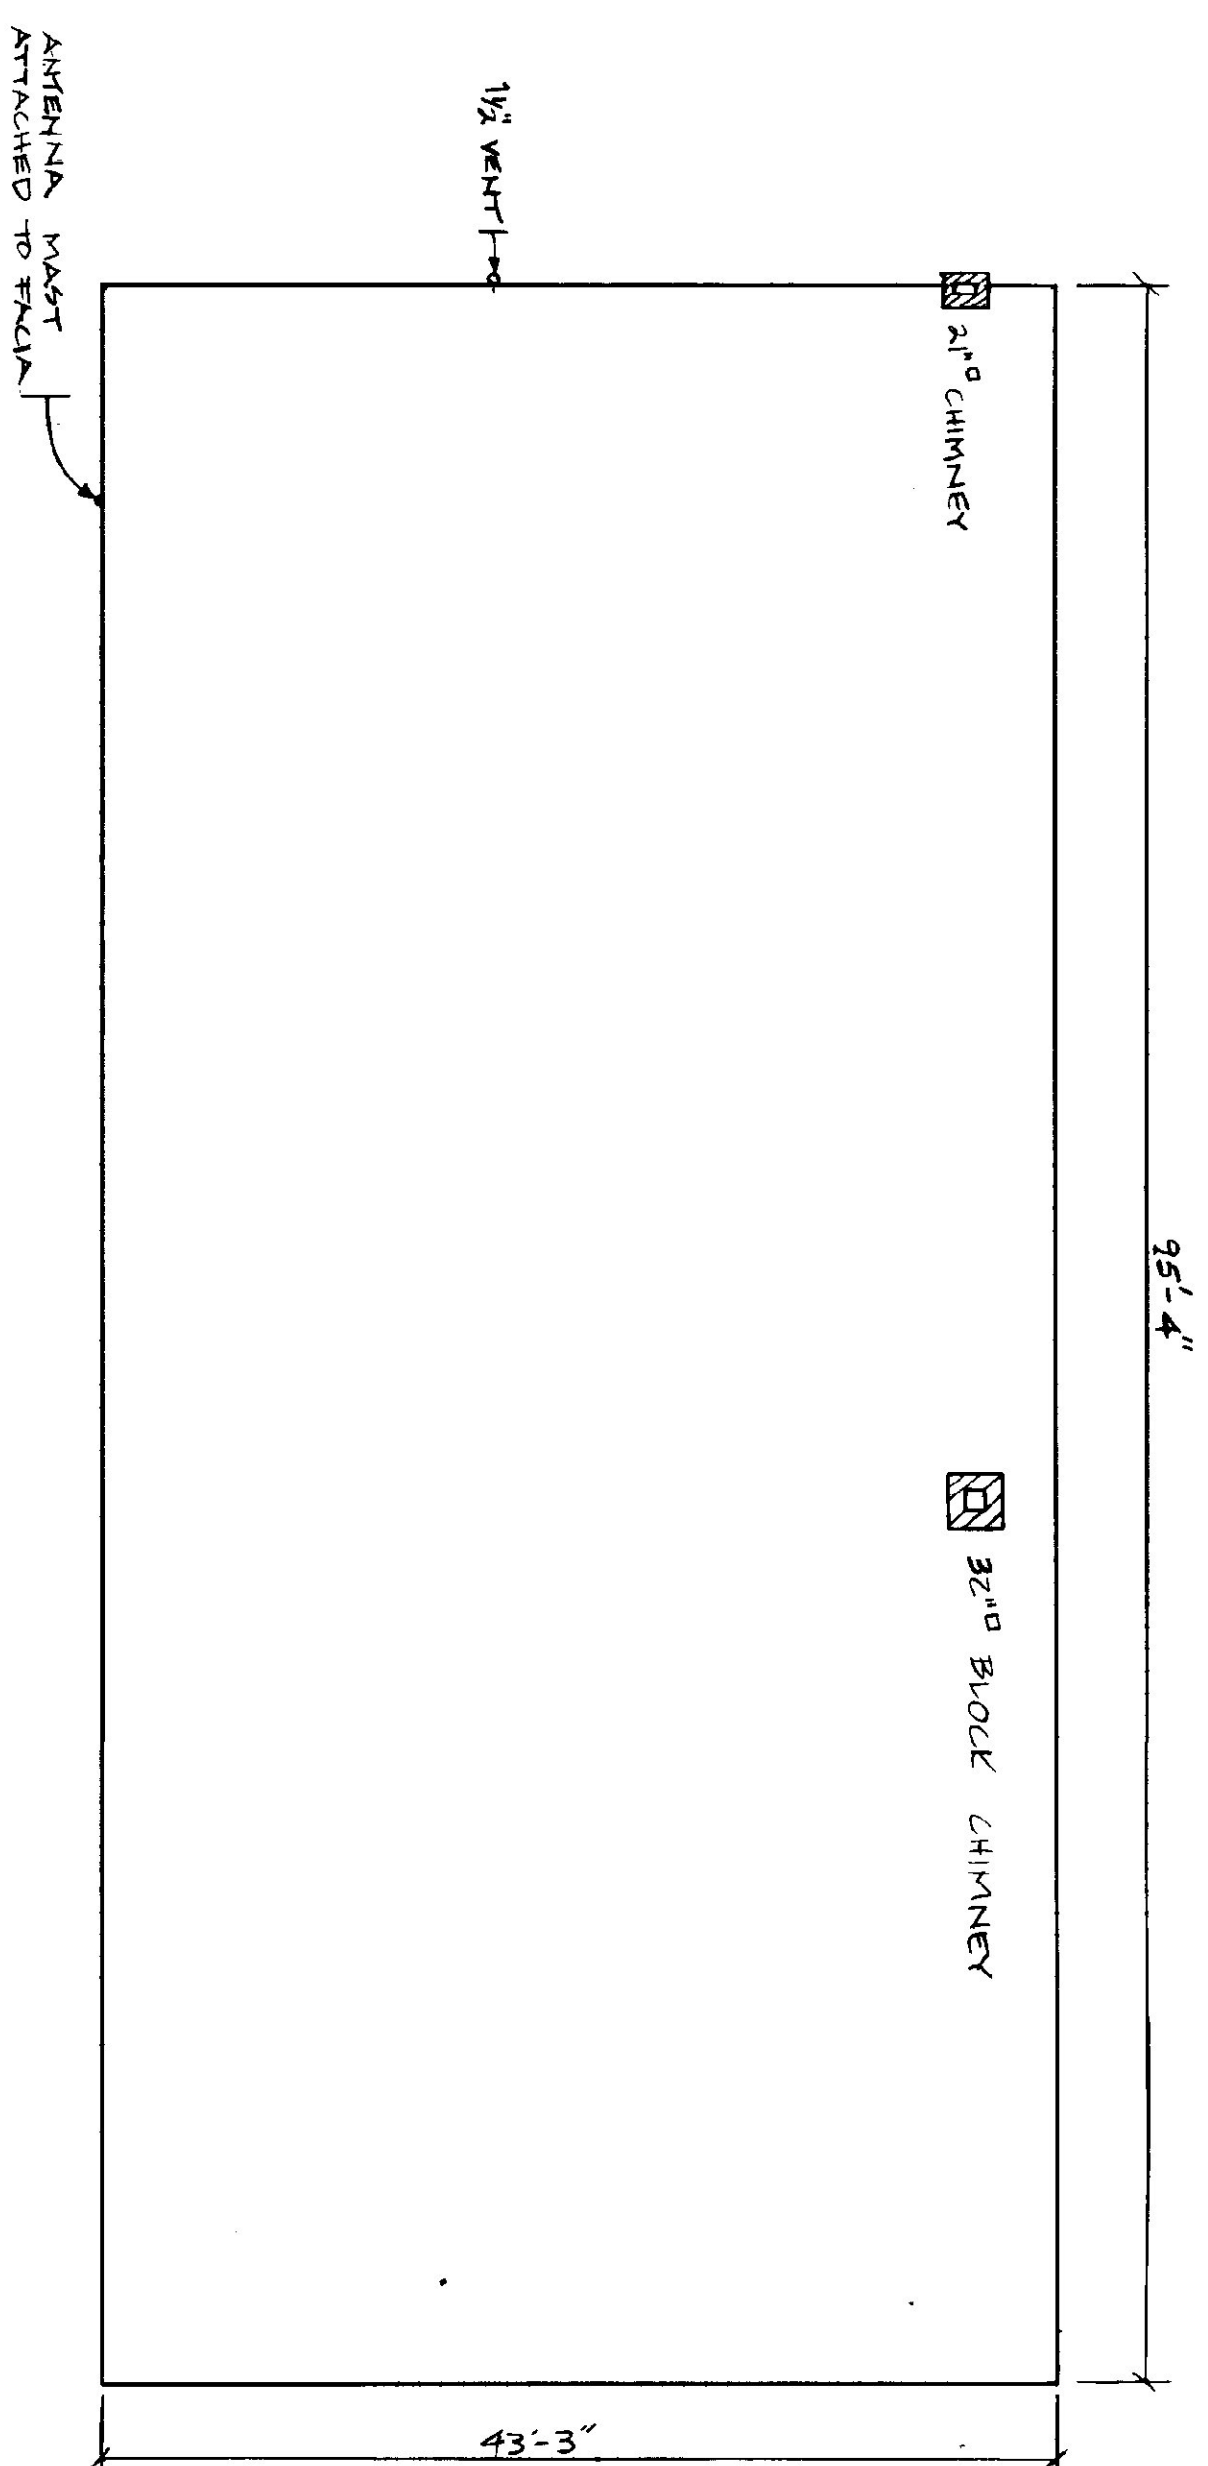

STATE OF VERMONT	
DEPARTMENT OF STATE BUILDINGS	
AGENCY OF ADMINISTRATION	
MONTPELIER.	
VERMONT	
5-24-80 DATE: 5-24-80 DRAWN BY: R. VERMONT SCALE: AS NOTED APPROVED BY:	
