

REVISIONS:
 04/14/93
 ADDED PERCOLATION TEST
 04/14/93
 ADDED PERCOLATION TEST
 04/14/93
 ADDED PERCOLATION TEST

VERMONT
 AGENCY OF
 TRANS.
 CLARENDON, VT



Ennon
 Engineering
 Environmental • Civil • Sanitary
 Route 78 • P.O. Box 127
 North Clarendon, Vermont 05759
 (802)775-3437

THE SIGNATURE BELOW INDICATES MY APPROVAL
 FOR SUBMITTAL TO THE RELEVANT AGENCIES FOR
 THEIR REVIEW AND PERMIT APPROVALS ONLY.
 THIS SIGNATURE IS NOT APPROVED FOR
 CONSTRUCTION UNLESS THE PERMITS
 ARE ISSUED. APPROPRIATE APPROVALS ARE
 GRANTED, AND MY PROFESSIONAL ENGINEERING
 STAMP IS AFFIXED ON THIS DOCUMENT.

REGULATORY APPROVAL STAMP
 DEPARTMENT
 OF
 ENVIRONMENTAL CONSERVATION
 Approved By: *David E. Swift*
 Permit #: *AM-1-0507*
 DATE: *April 15, 1993*

SEWER
 DESIGN

SCALE: AS NOTED
 DATE: 03/01/93
 DESIGN BY: BJE
 DRAWN BY: JBT
 SHEET NO: P-2
 PROJECT NO: 9228

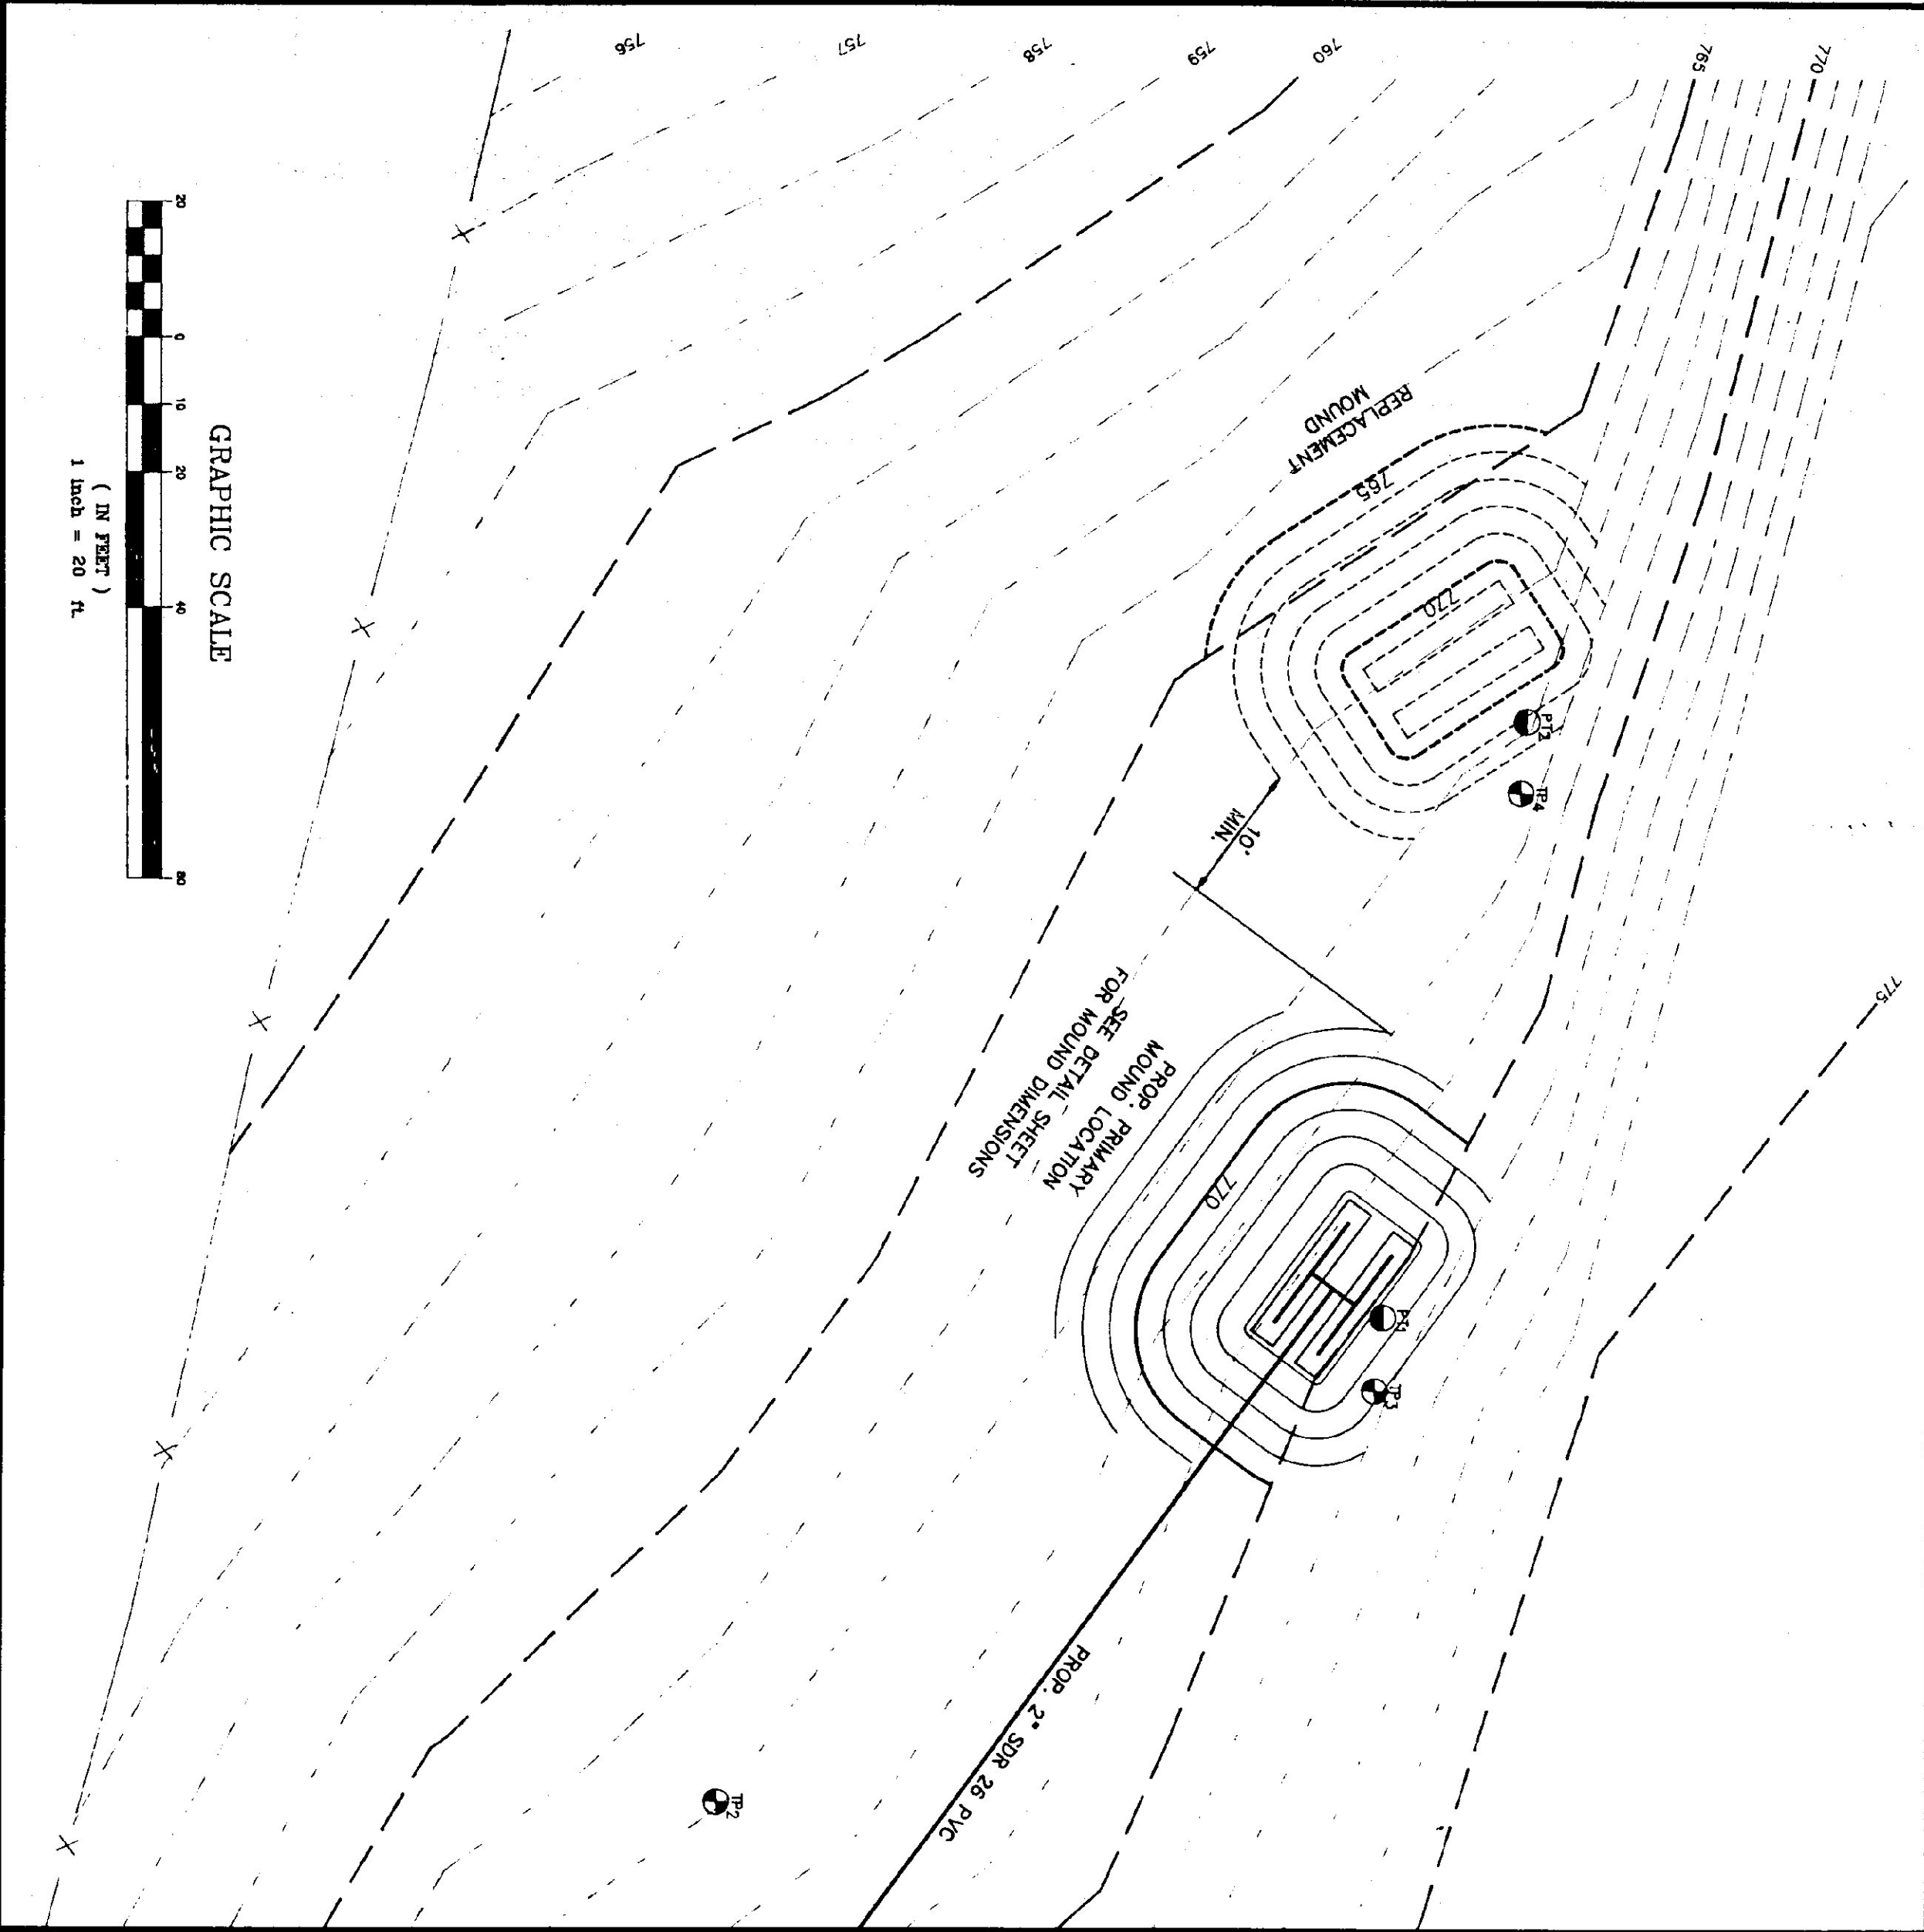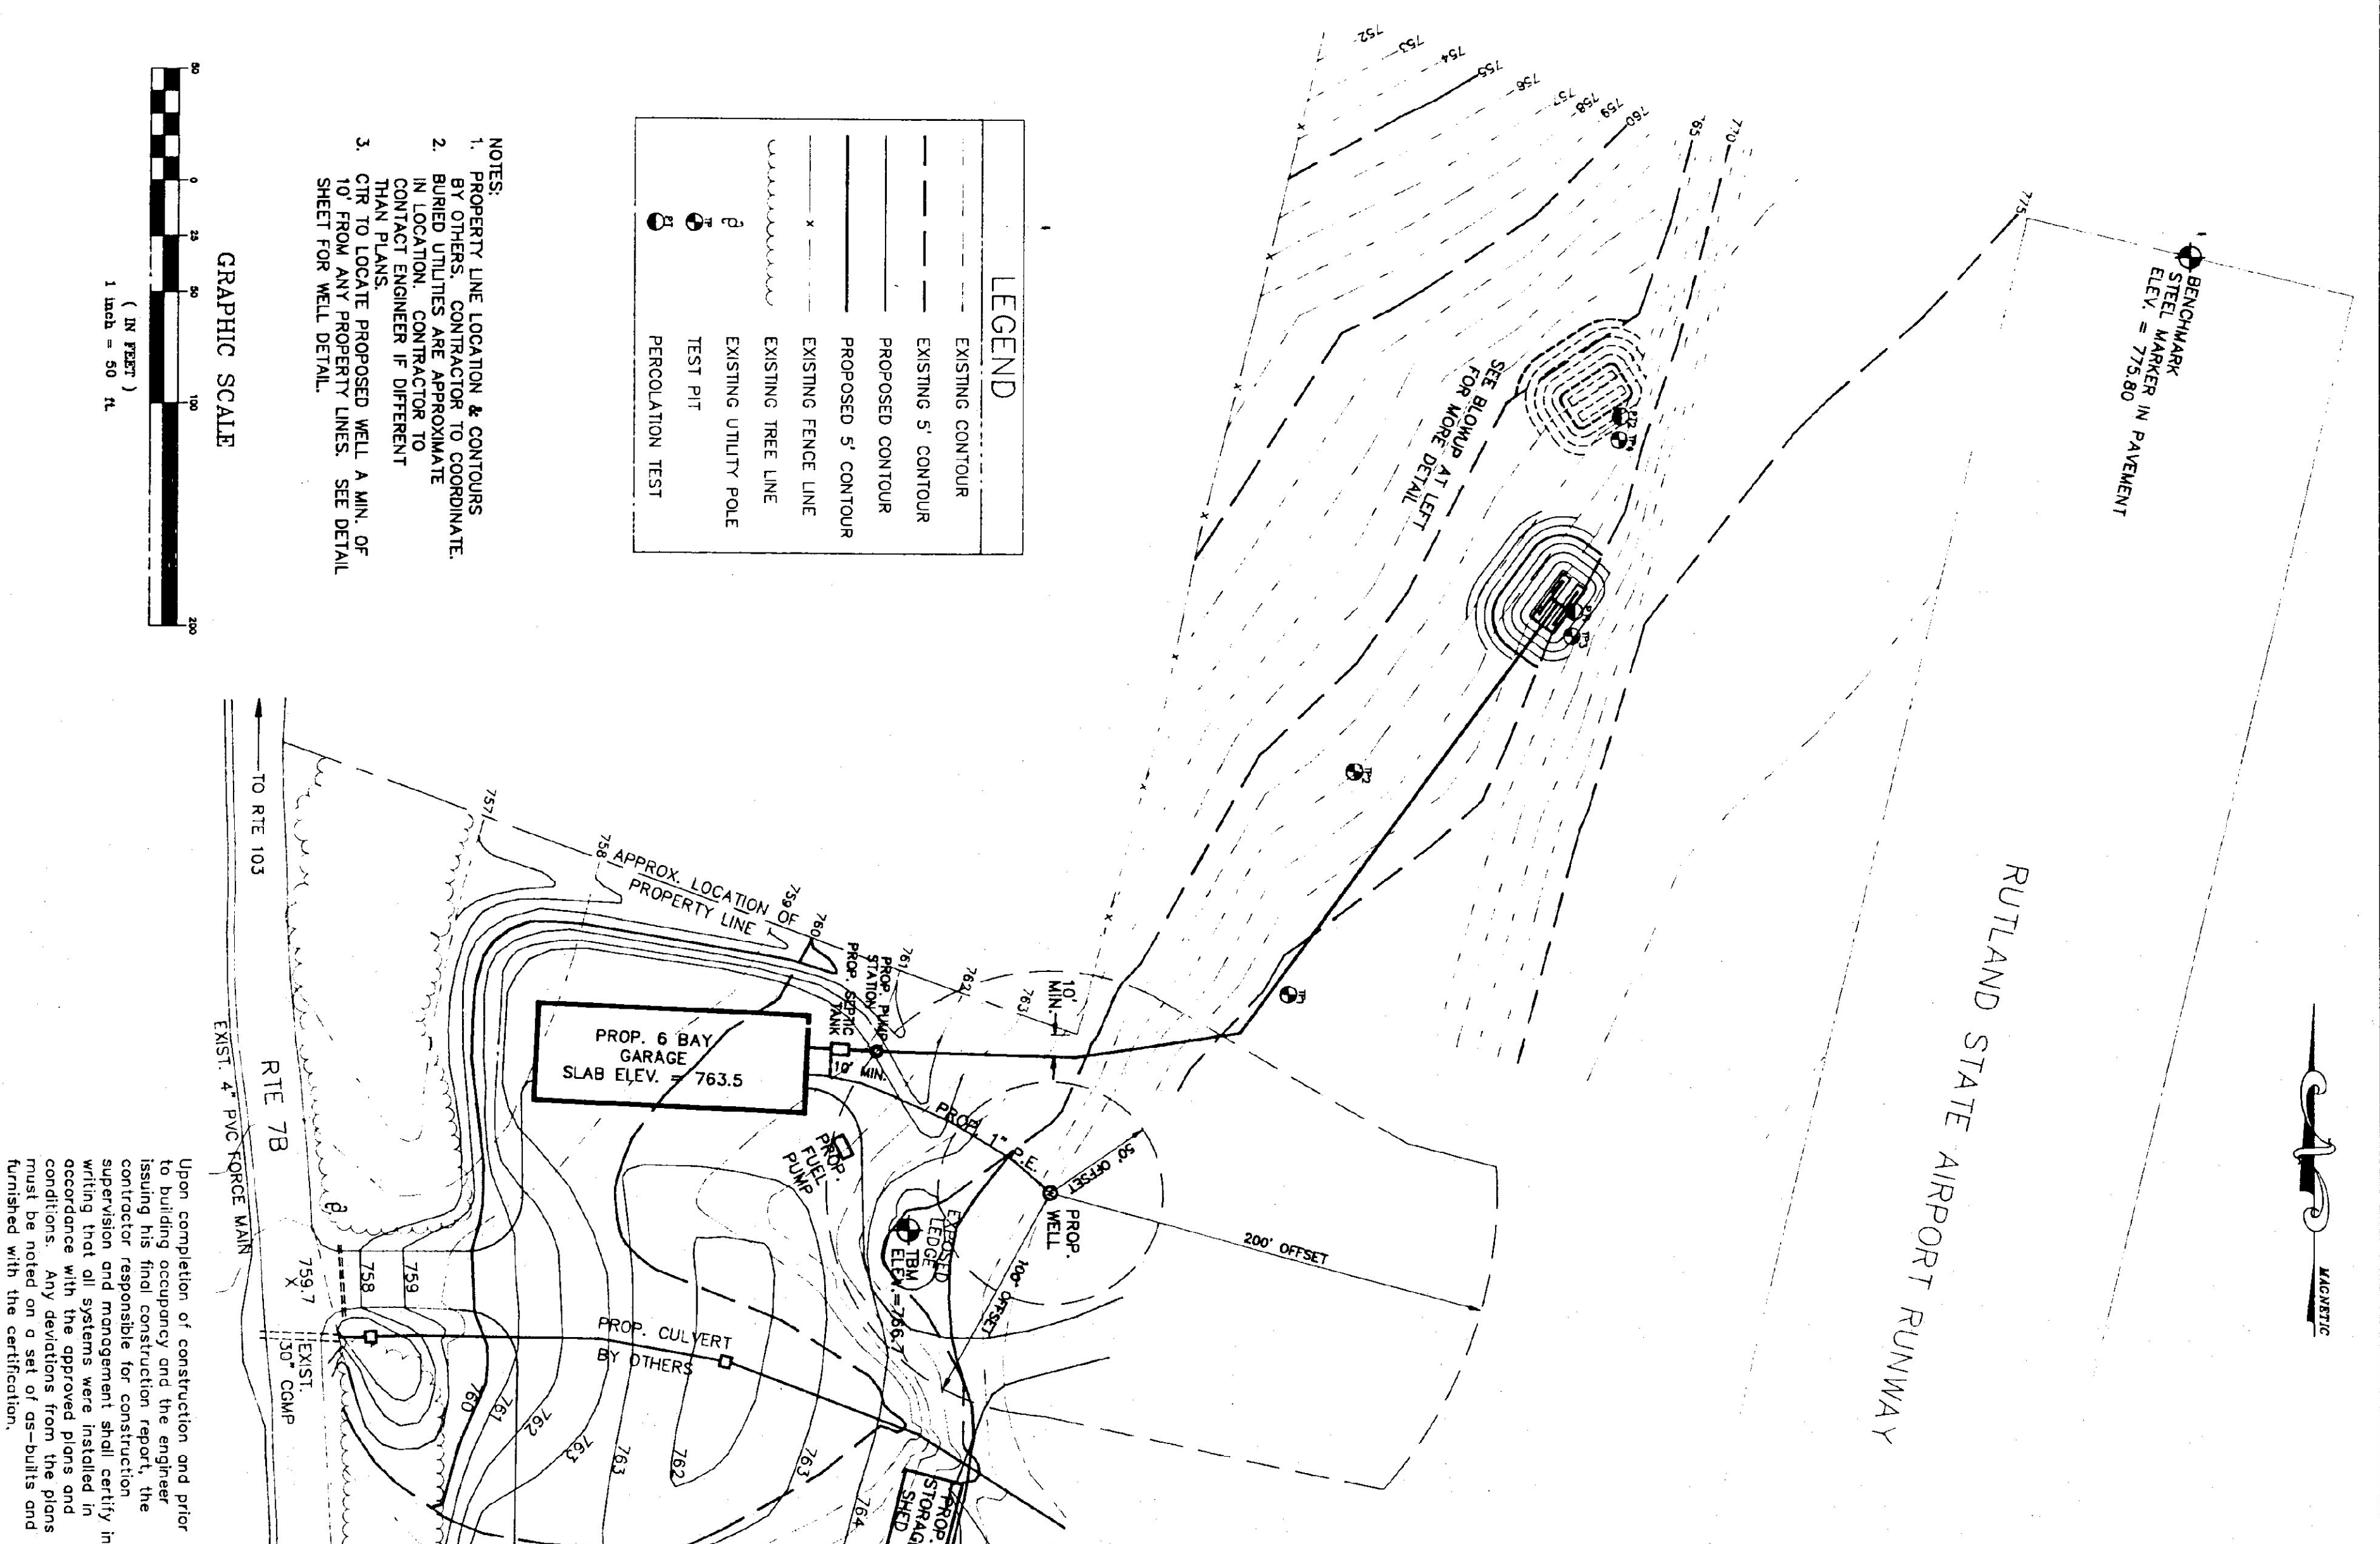

Copyright © 1993
 Ennon Engineering, P.C.
 North Clarendon, Vermont 05759
 All rights reserved.
 No portion of this map may be photocopied, electronically stored, or reproduced in any manner without written permission.