



ANCHOR SETTINGS PLAN

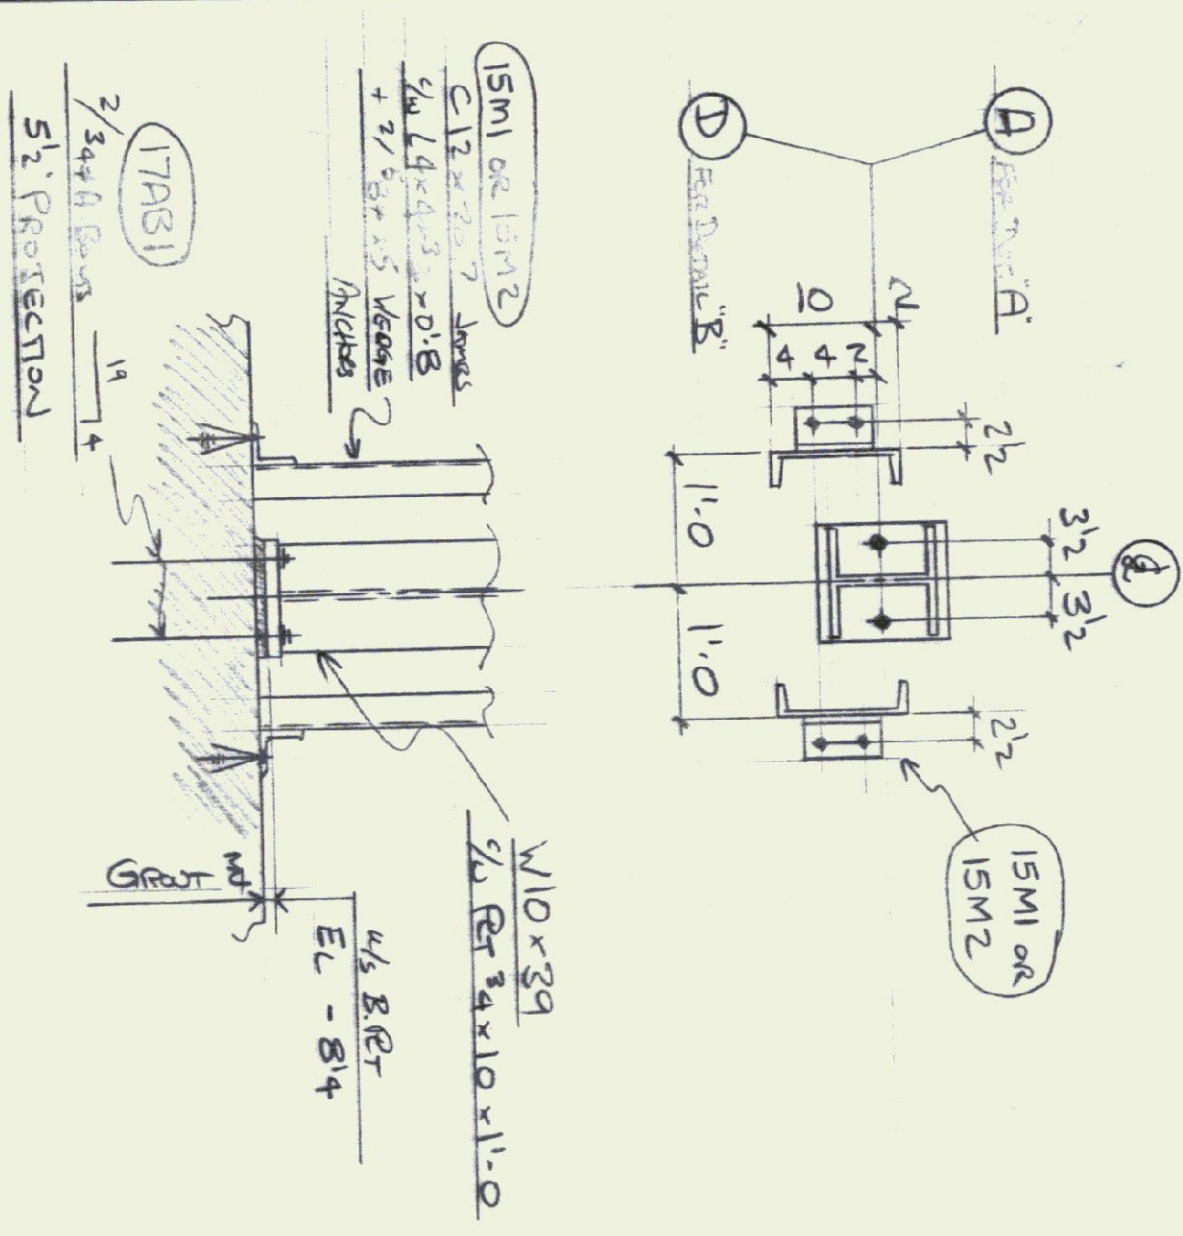


DETAIL "A"


DETAIL "B" SIM EXCEPT  
NO DOOR JAMBS

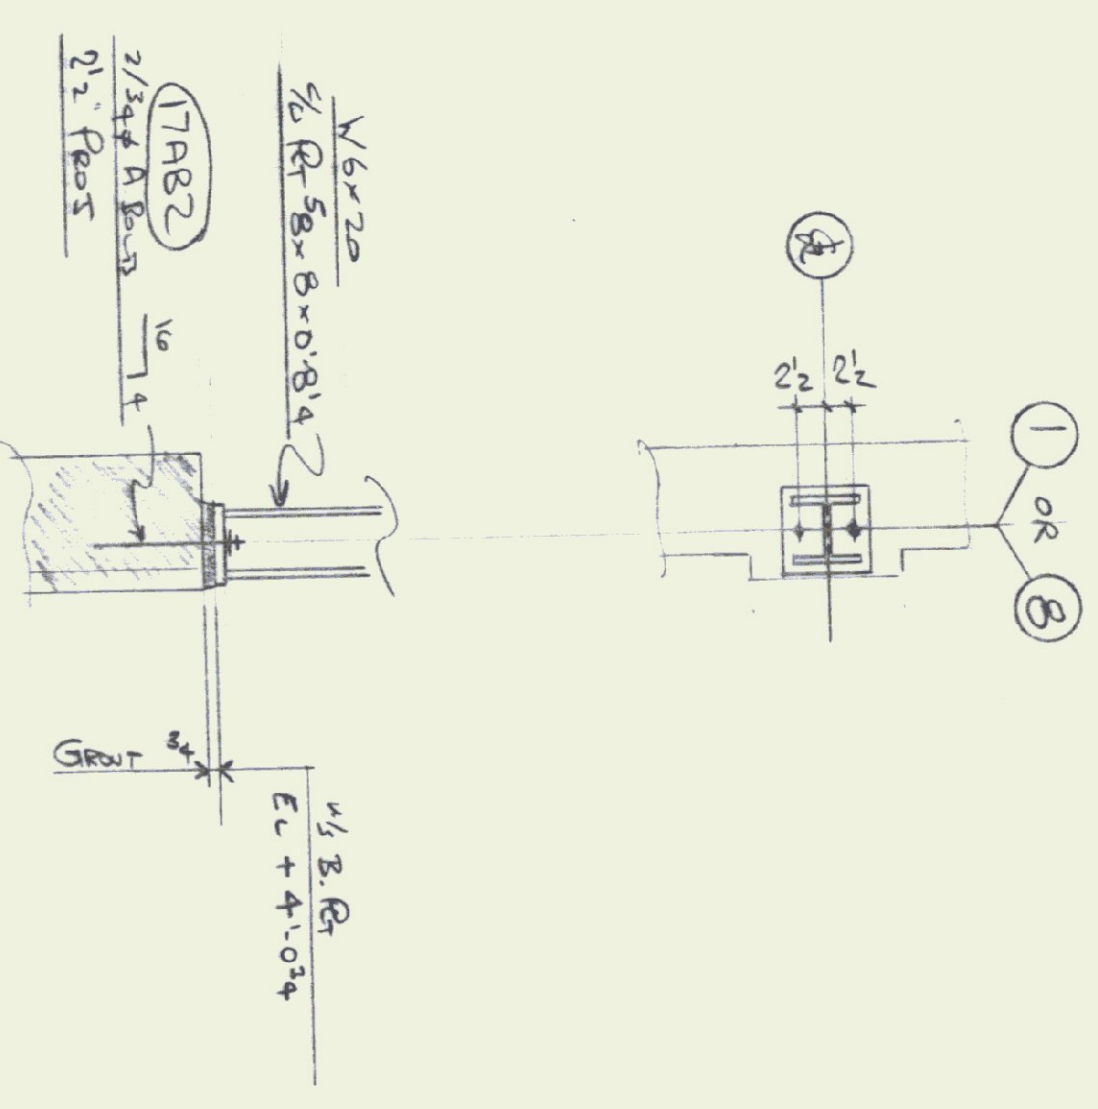


DETAIL "C"

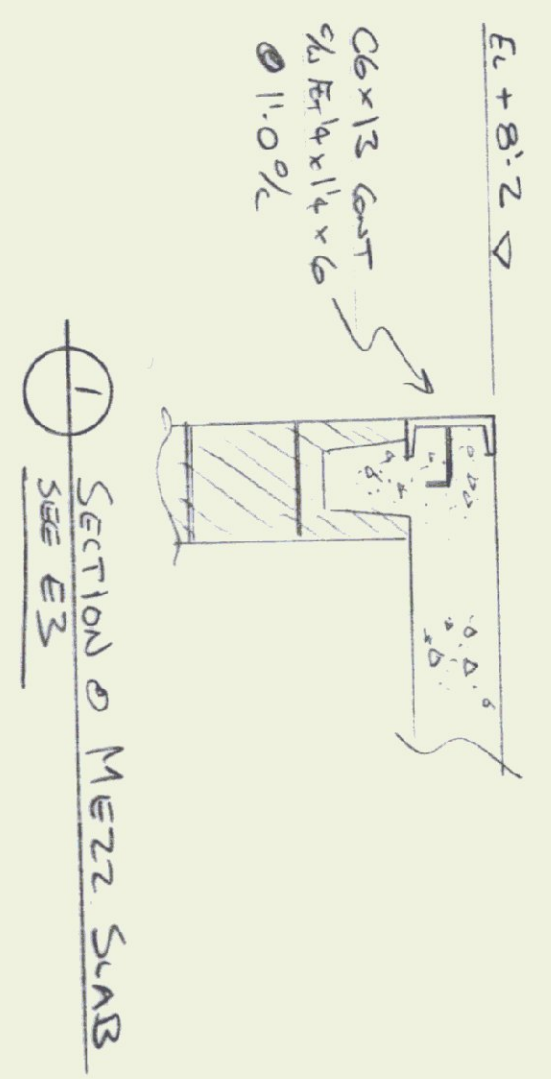


SECTION @ MEZZ SLAB

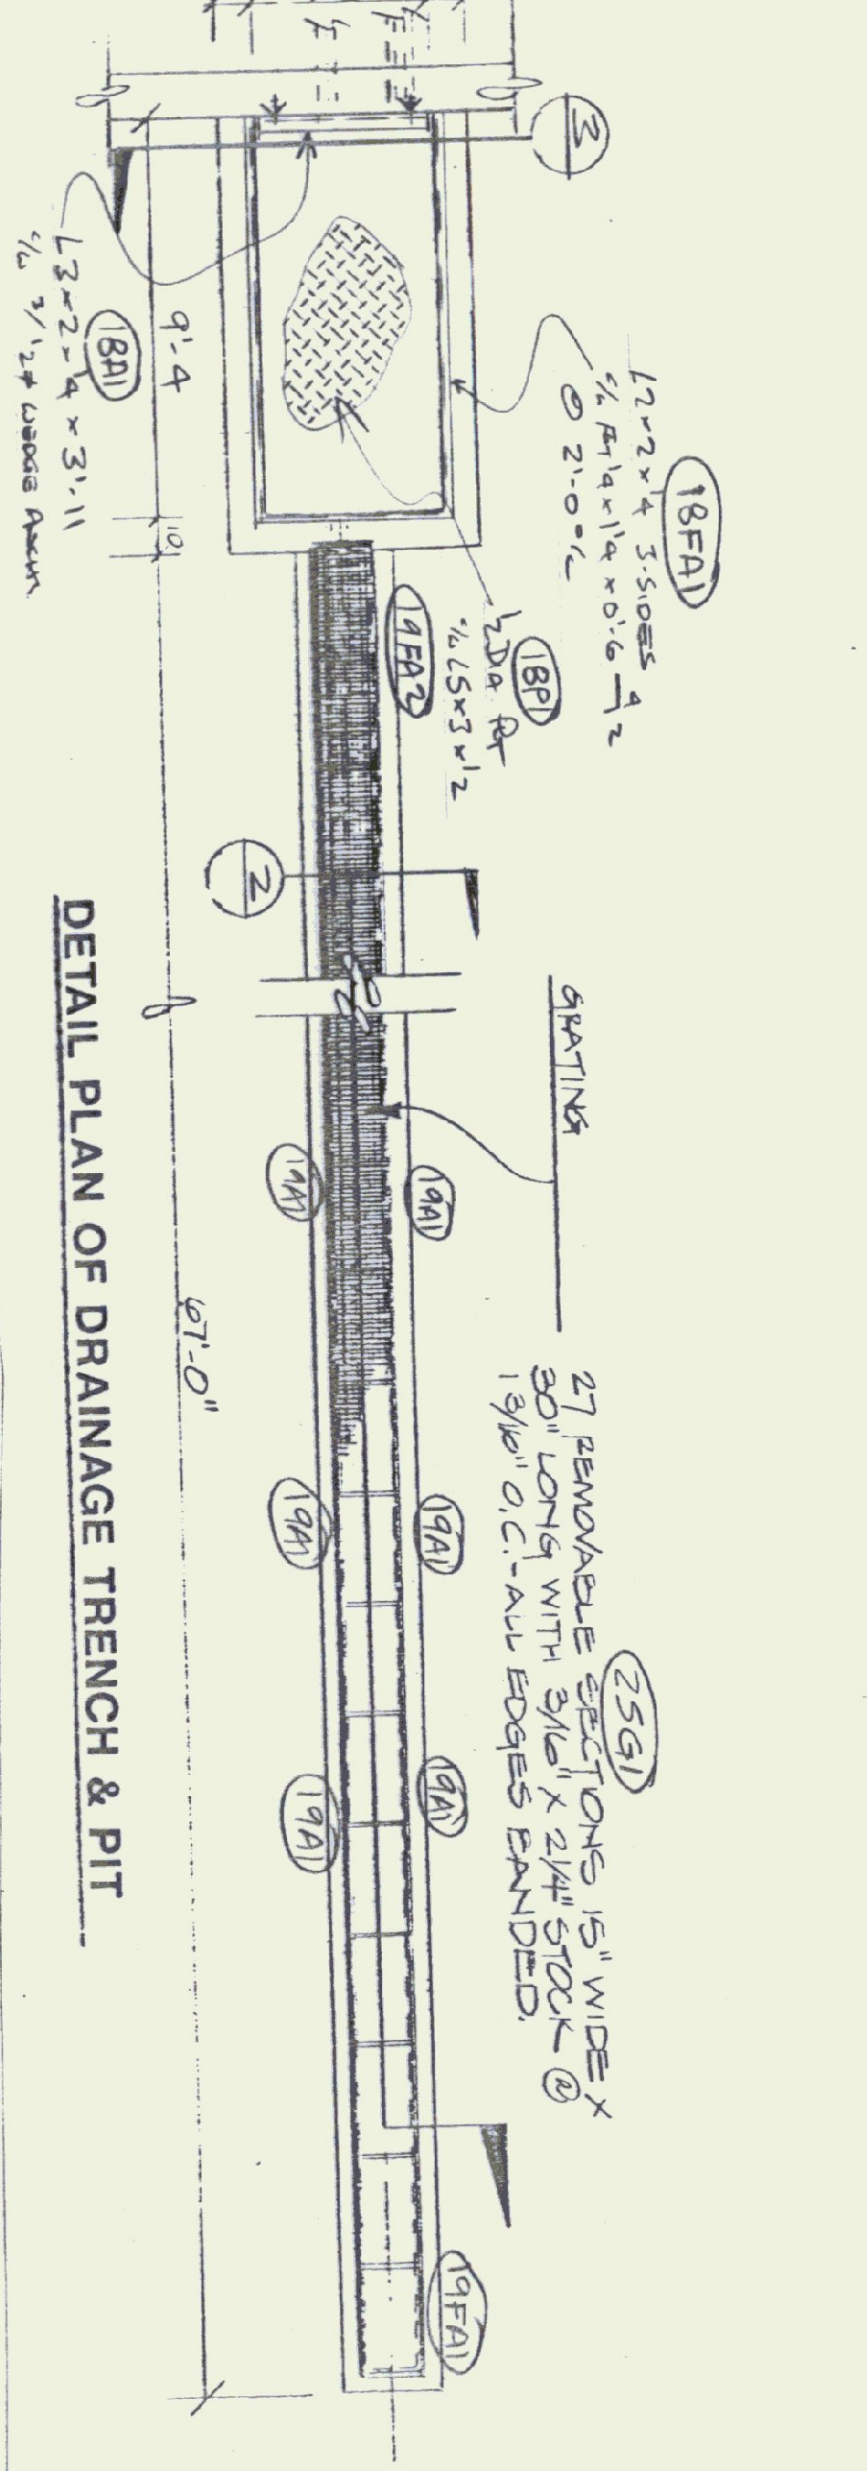

DETAIL PLAN OF DRAINAGE TRENCH & PIT

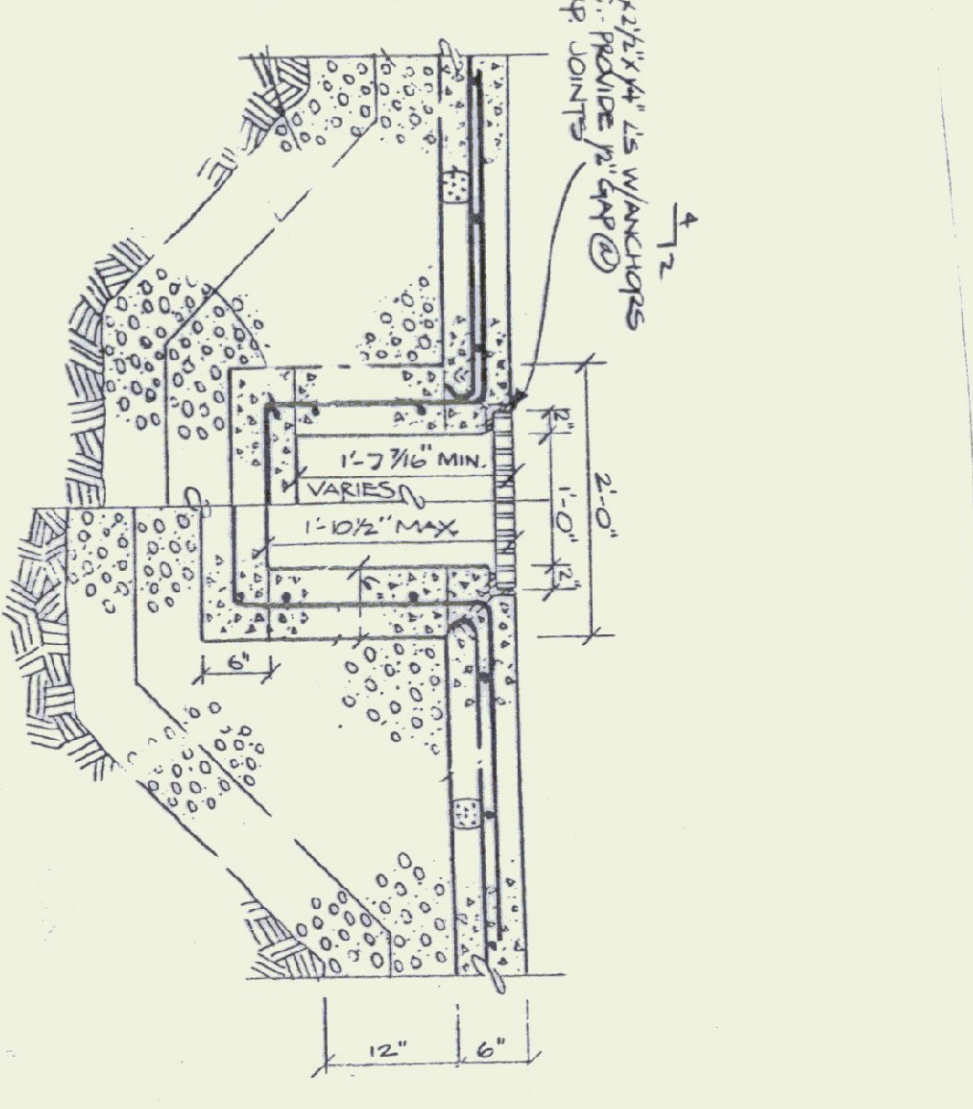

SECTION @ DRAINAGE TRENCH

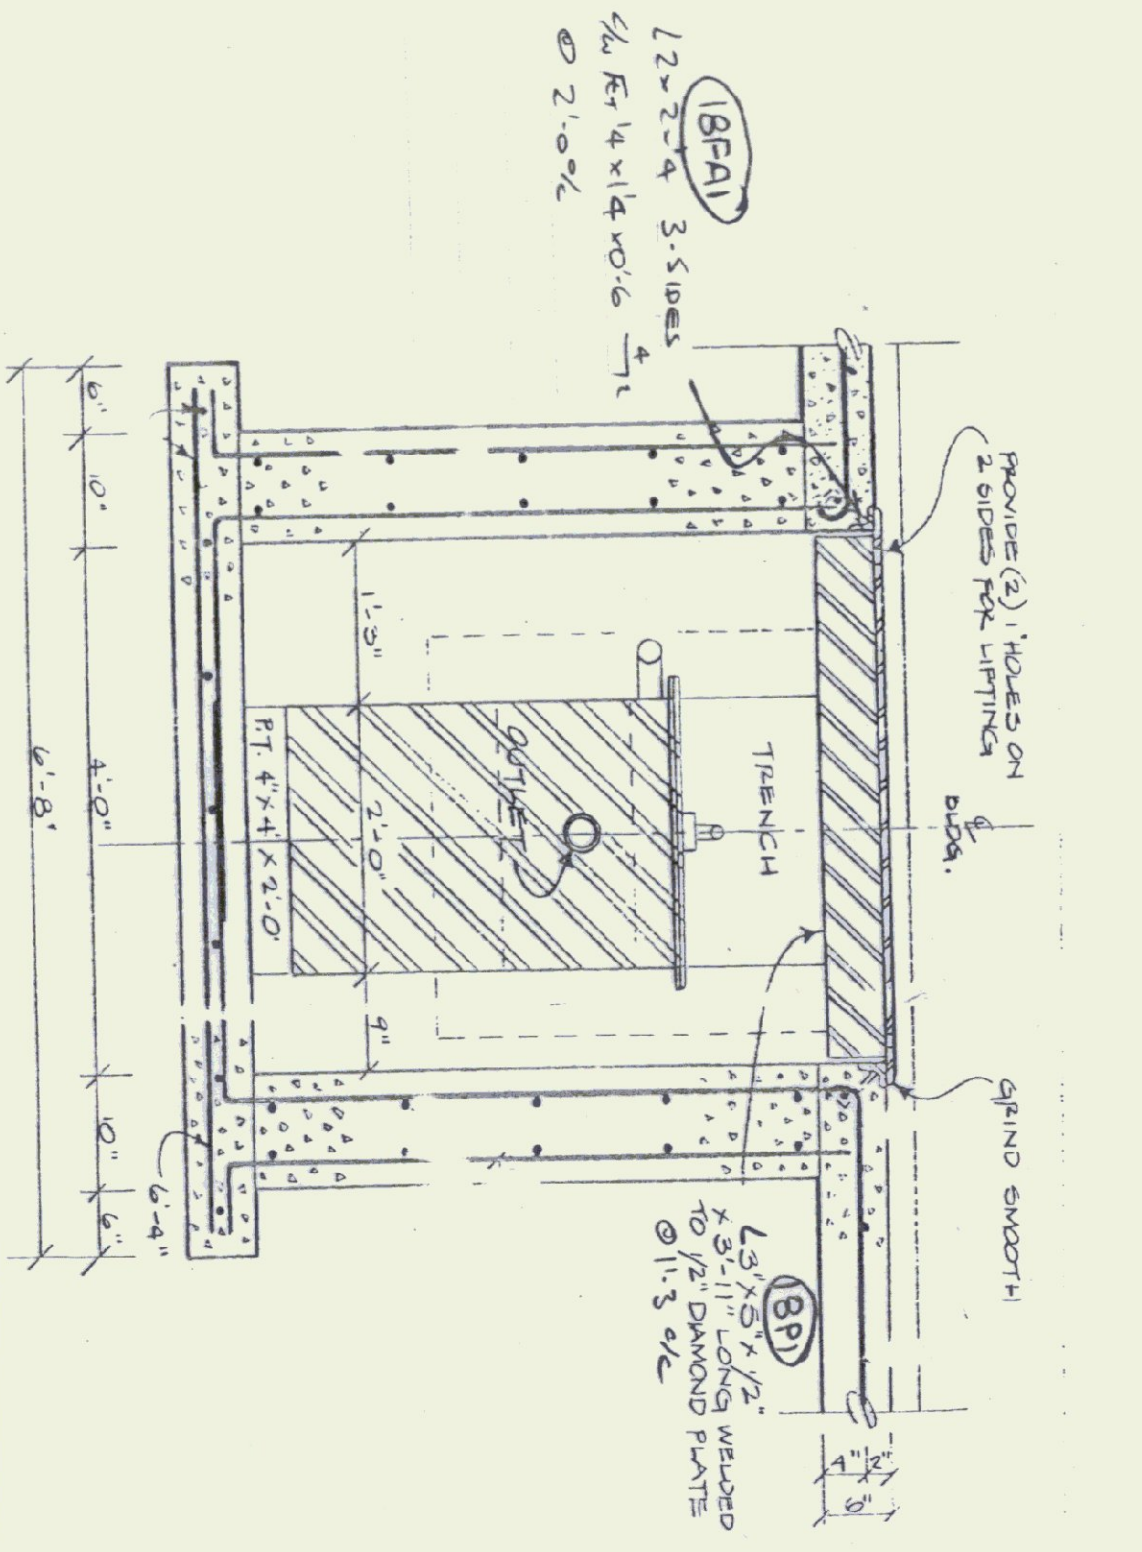

SECTION @ OIL INTERCEPTOR

NO.	DATE	BY	REVISION
1	8-24-93	MARKUS AZAROV	REVISION

MATERIAL	HOLES

RELIANCE STEEL

RECEIVED  
AUG 25 1993

CUSTOMER: TAGGART Bros.  
CONTRACT: CIRENDON MAINT GARAGE

892-655-4810  
62 Oak Circle Drive  
Colchester, VT, 05446  
FAX 802-655-8952

DETAIL: A. R. BURT + EMBED LAYOUT  
DRAWN BY: DA  
DATE: AUG 93  
JOB NO.: 526  
SHEET NO.: E1