

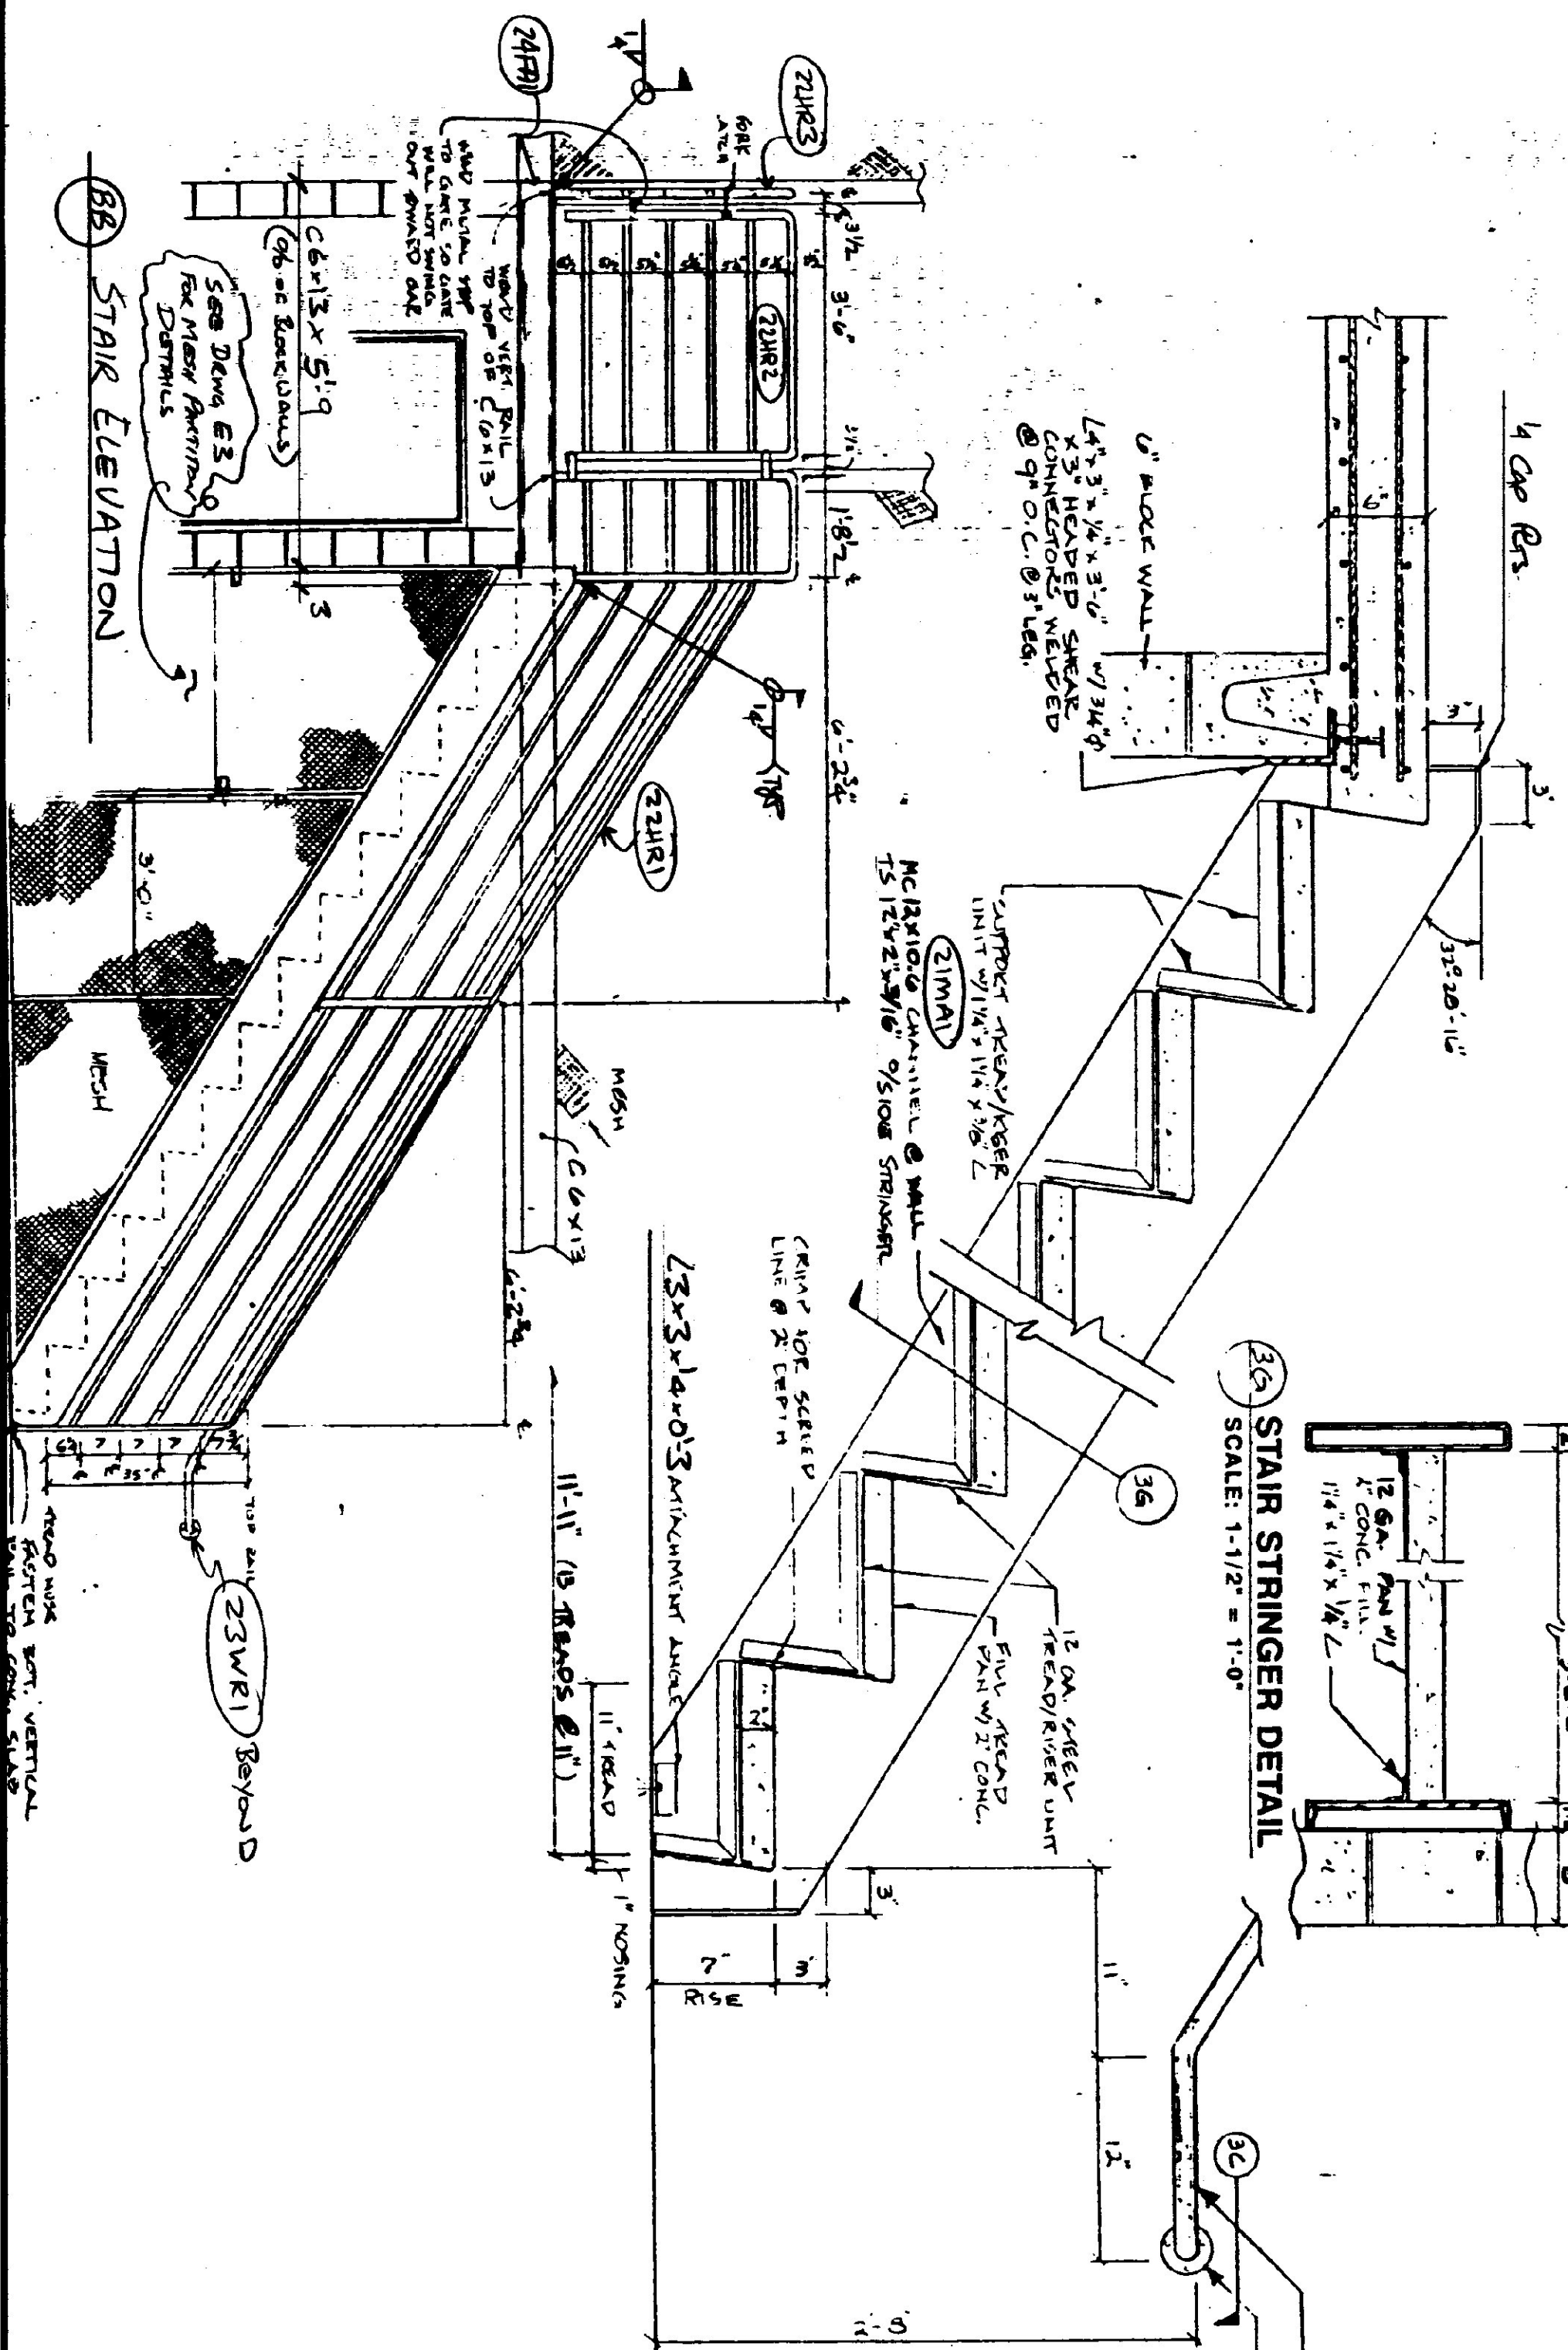




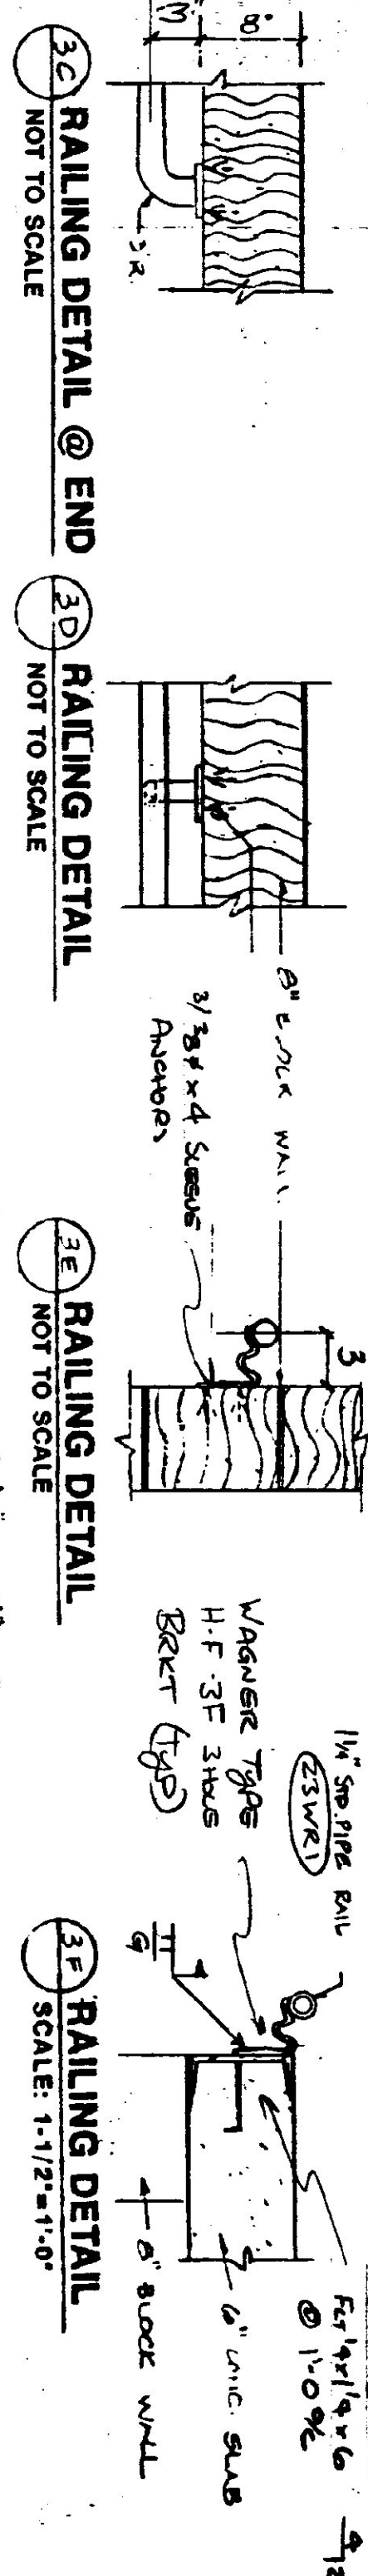


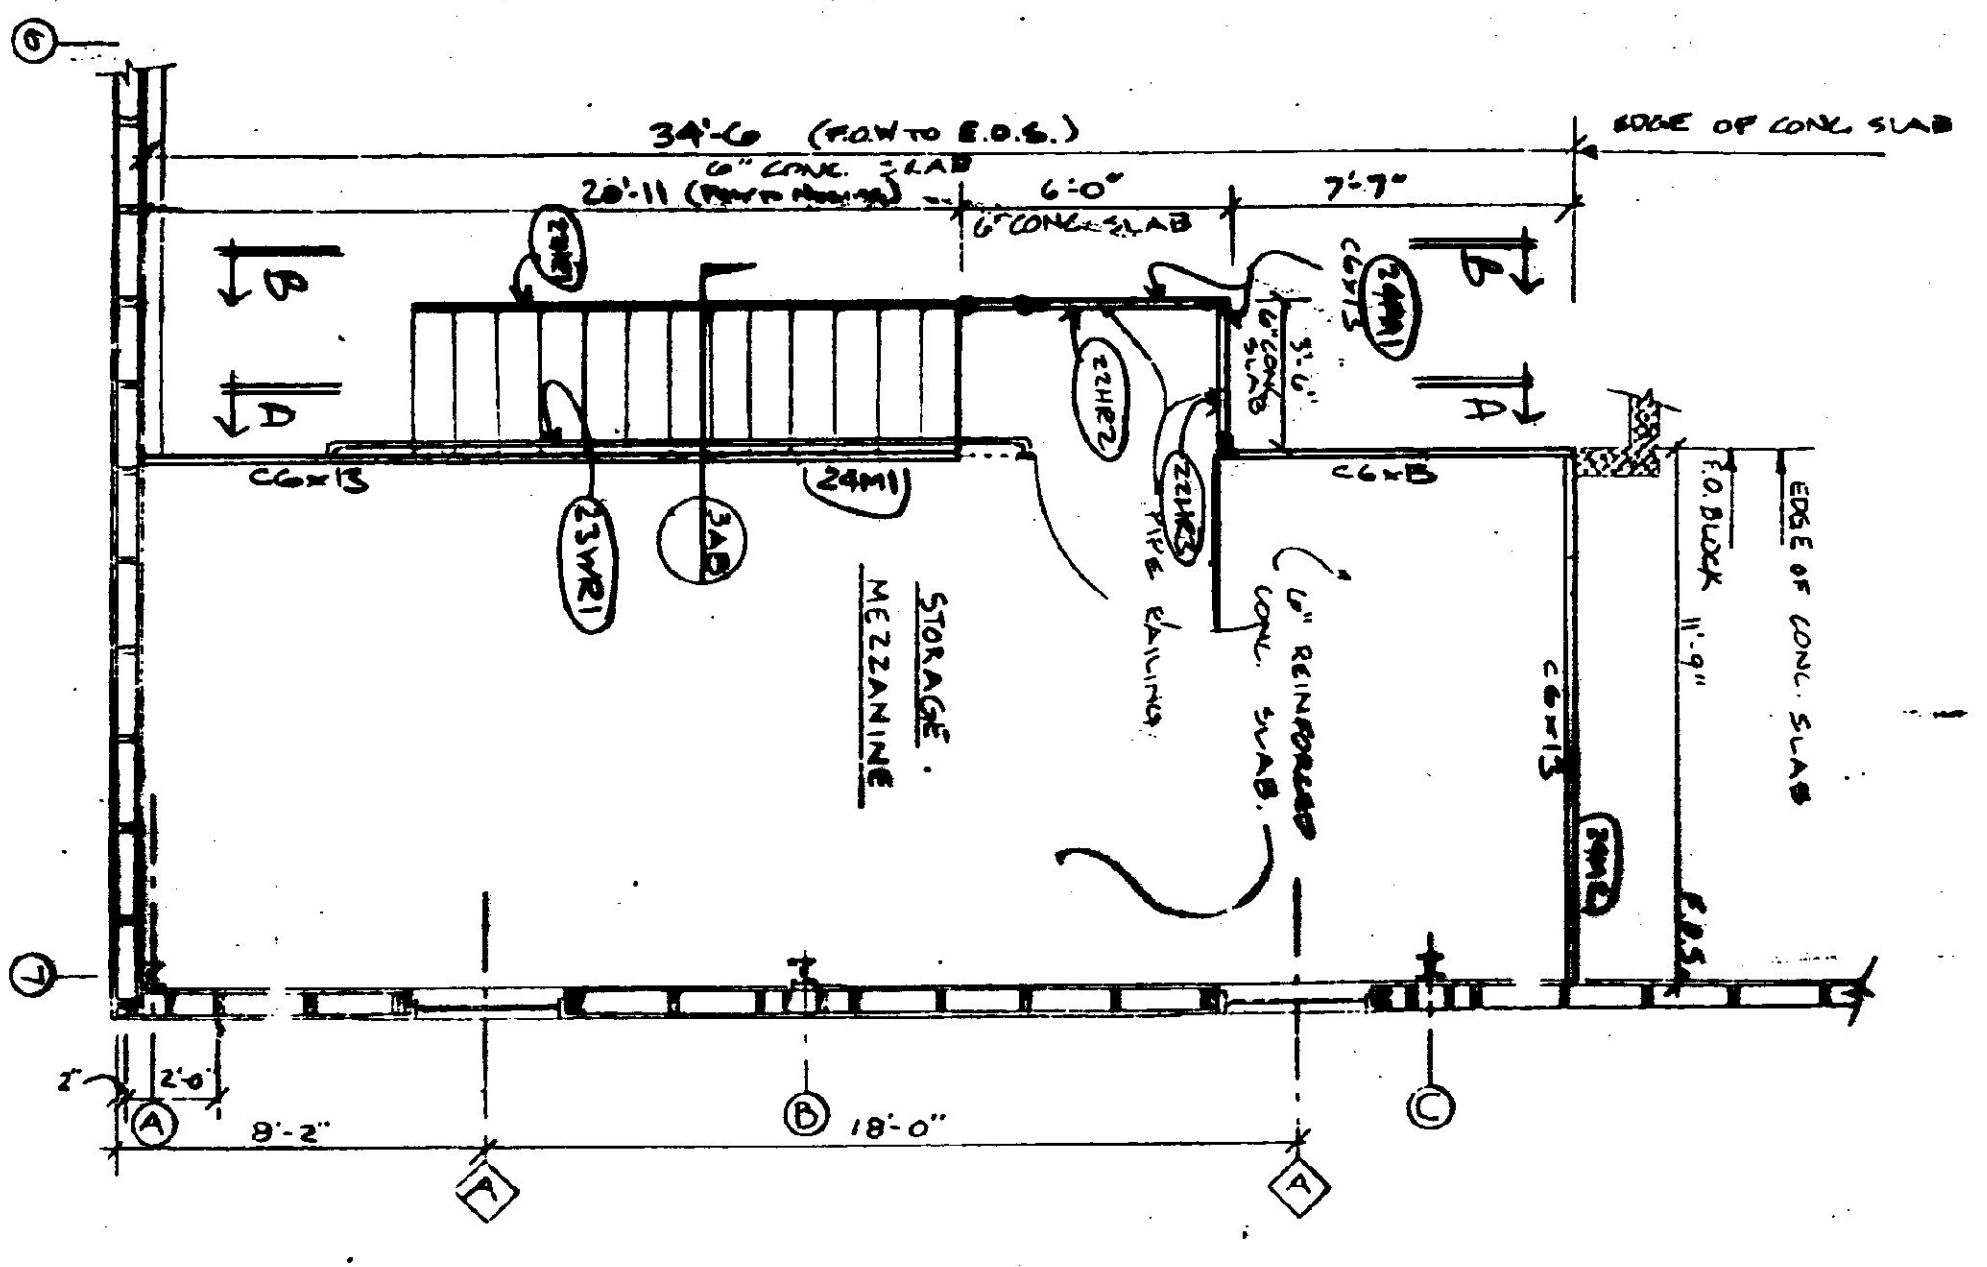

**GARAGE STORAGE MEZZANINE**  
SCALE: 1/8" = 1'-0"

NO.	DATE	REVISION	BY

**REINFORCING STEEL**




CUSTOMER: **NAVIGOR + BROWN**

CONTRACT: **LUDLOW 2nd FLOOR GARAGE**

DATE: **June 99**

PROJECT: **REINFORCING STEEL**

SCALE: **E2**