
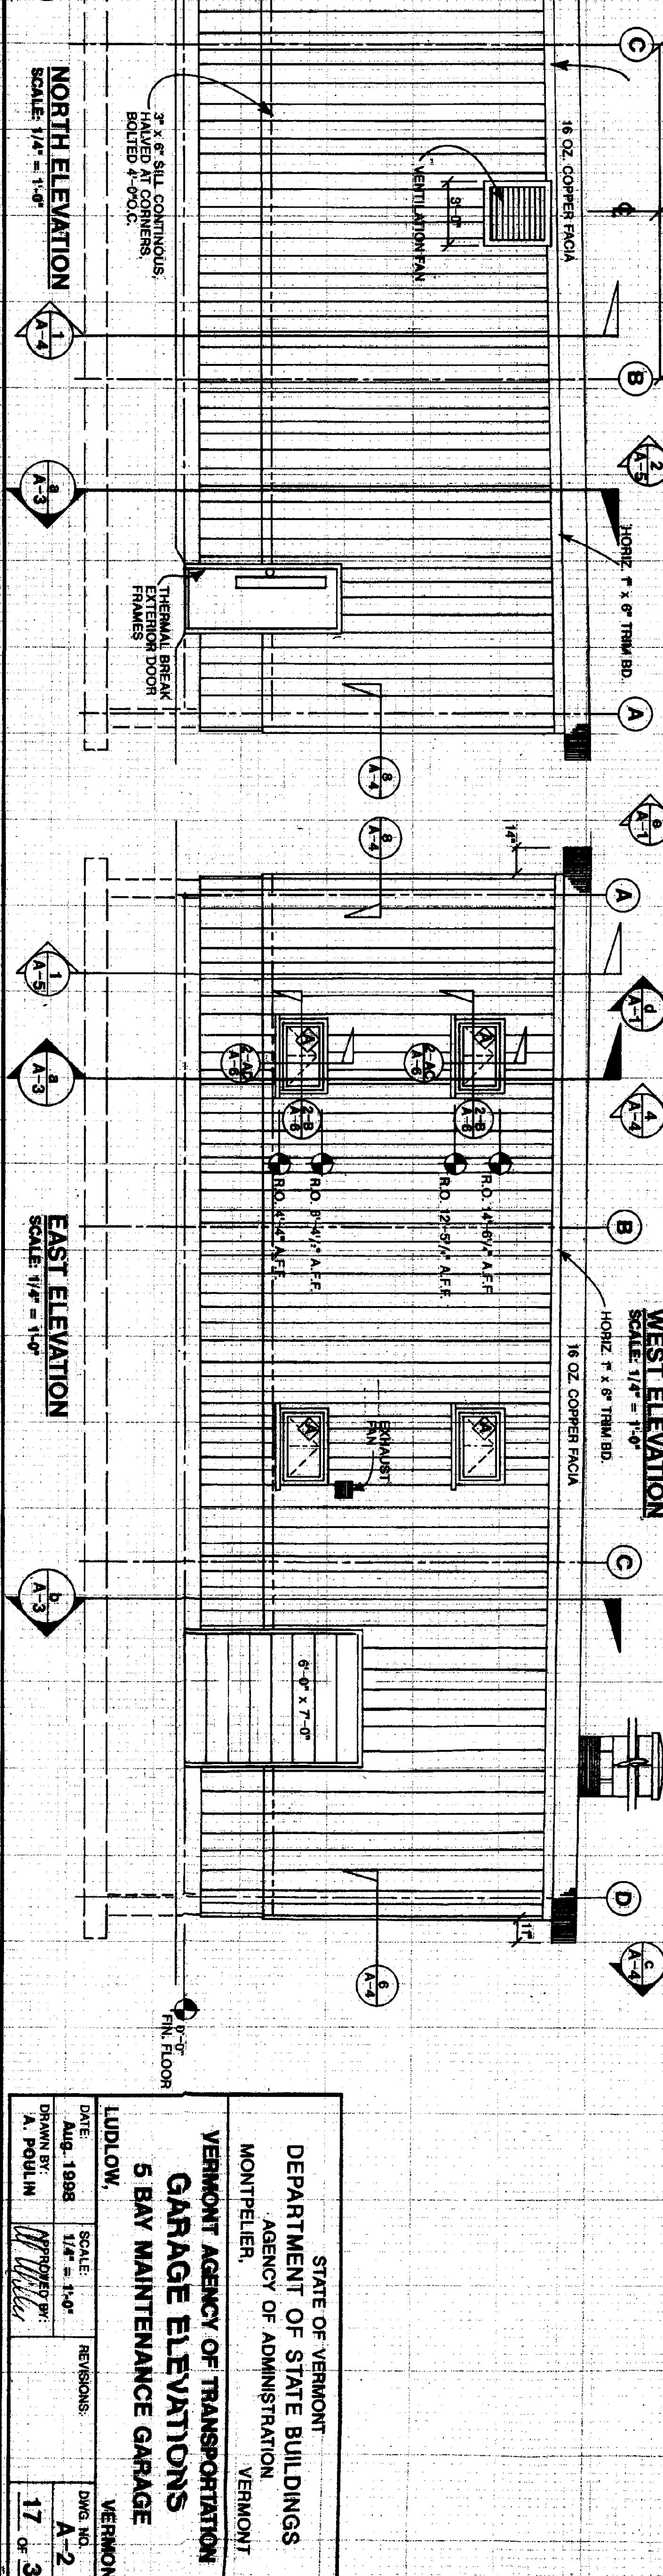
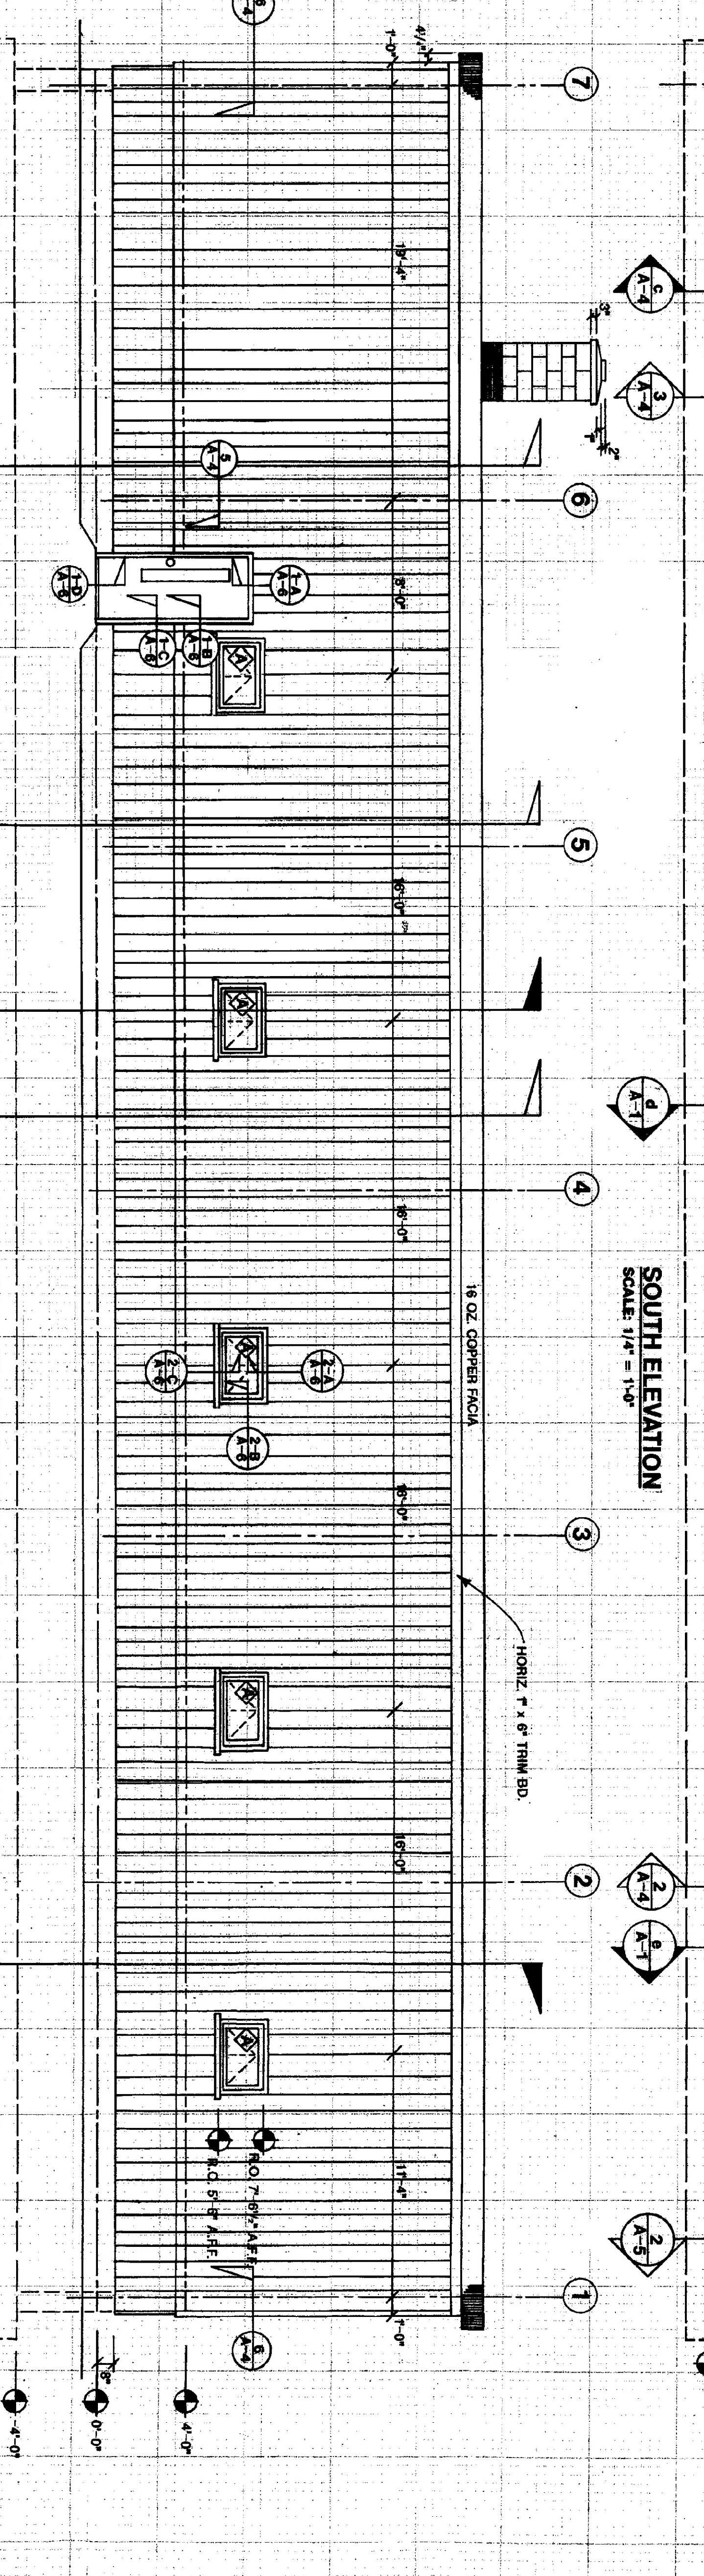


- ABBREVIATIONS**
- A.F.F ABOVE FINISHED FLOOR
 - A.B. ANCHOR BOLT
 - BIT. BITUMINOUS
 - C.B. CARTRIDGE BOLT
 - CTR. CENTER
 - COL. COLUMN
 - C.M.U. CONCRETE MASONRY UNIT
 - E.W. EACH WAY
 - F.O.B. FACE OF BLOCK
 - F.O.F. FACE OF STUDS
 - F.C.O. FLOOR CLEAN OUT
 - F.D. FLOOR DRAIN
 - G.A. GLAZE
 - HORIZ. HORIZONTAL
 - O.C. ON CENTER
 - OPP. OPPOSITE
 - O.S.B. ORIENTED STRAND BOARD
 - R.O. WD. ROUGH OPENING WIDTH
 - T. & B. TOP & BOTTOM
 - V.B. VAPOR BARRIER
 - VERT. VERTICAL
 - W.C.O. WALL CLEAN OUT

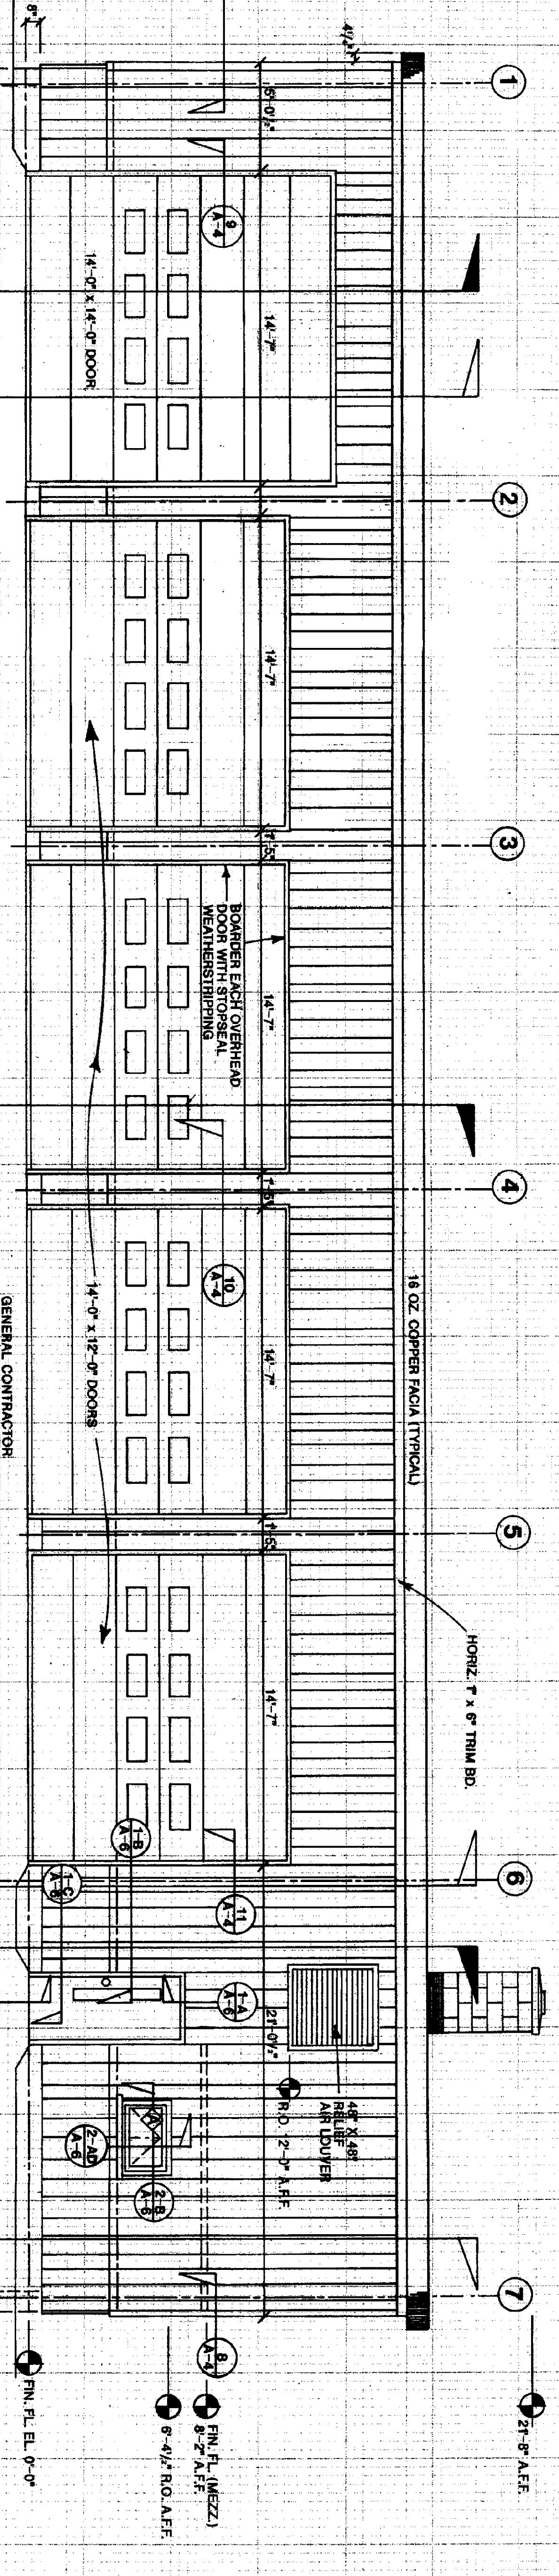

STATE OF VERMONT
DEPARTMENT OF STATE BUILDINGS
AGENCY OF ADMINISTRATION
MONTPELIER, VERMONT

VERMONT AGENCY OF TRANSPORTATION
5 BAY MAINTENANCE GARAGE

GARAGE ELEVATIONS

LUDLOW,
DATE: Aug. 1998
DRAWN BY: A. POULIN

SCALE: 1/4" = 1'-0"
PROJECT BY: [Signature]

REVISIONS:
DWG. NO. A-2
17 of 30

VERMONT