


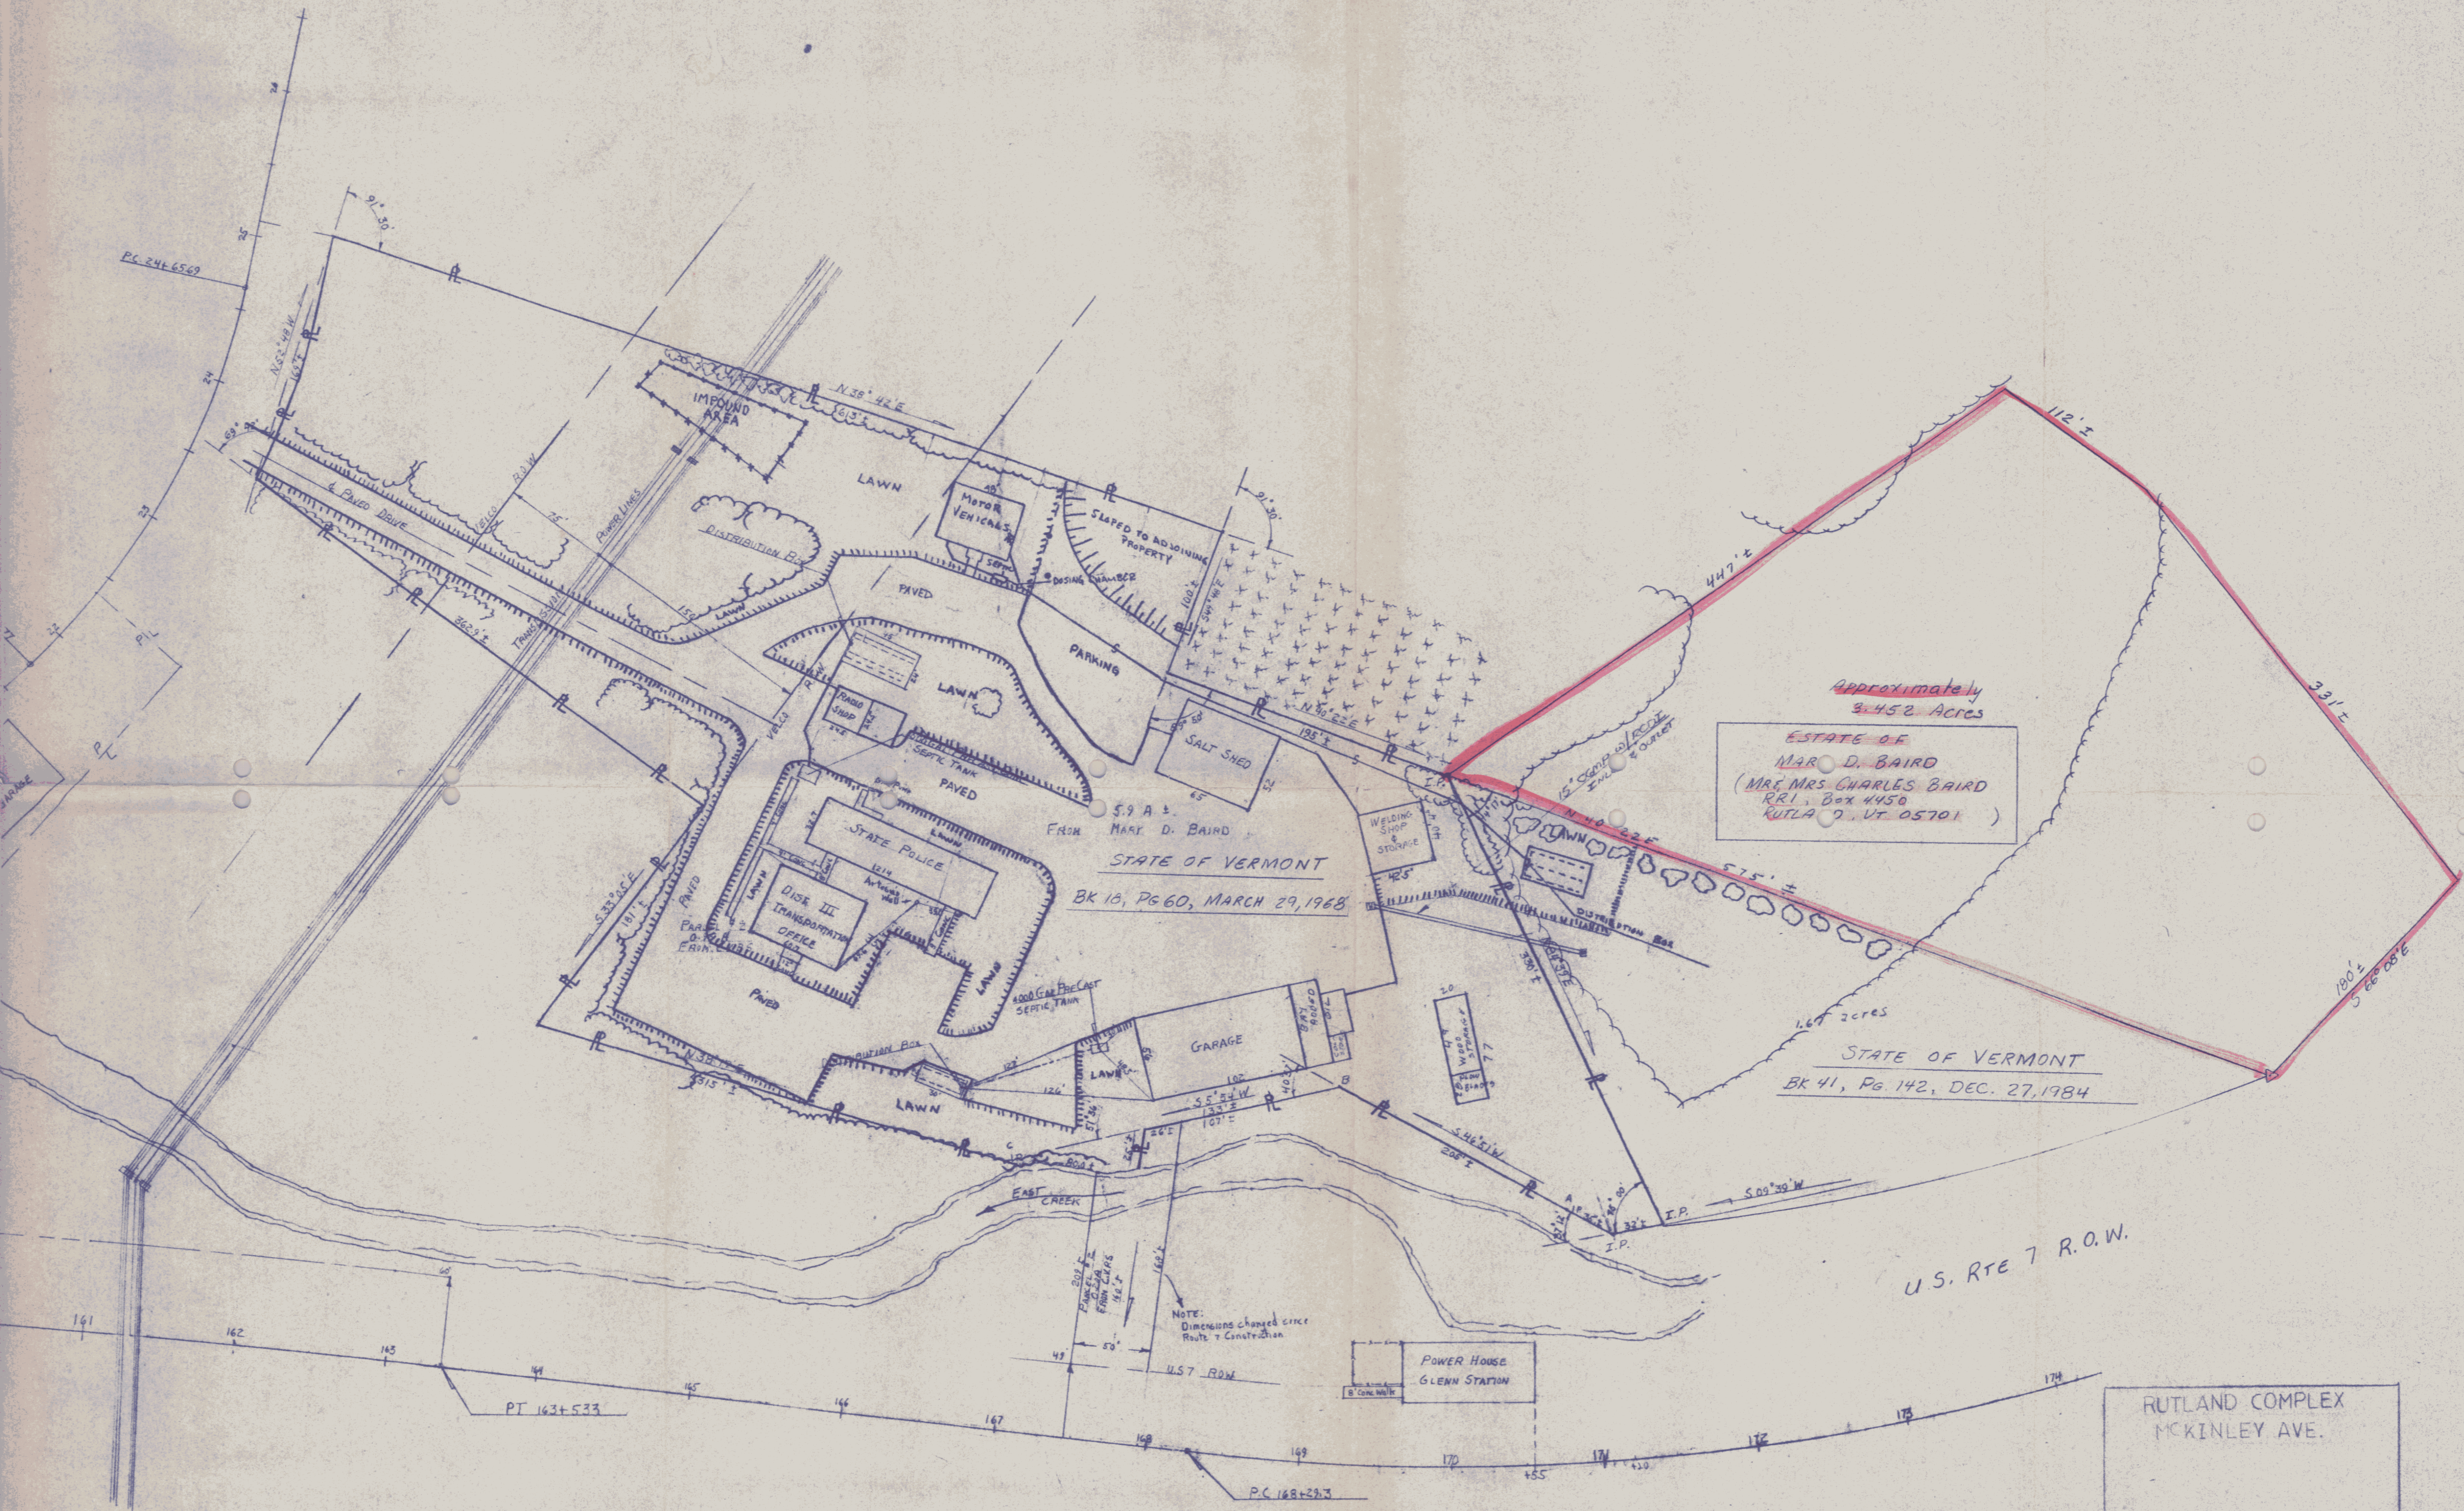

Approximately
3.452 Acres

ESTATE OF
MAR. D. BAIRD
(MRS. MRS. CHARLES BAIRD
R.R. 1, Box 4450
RUTLAND, VT 05701)

STATE OF VERMONT
BK 18, PG 60, MARCH 29, 1968

STATE OF VERMONT
BK 41, PG 142, DEC. 27, 1984

U.S. RTE 7 R.O.W.

RUTLAND COMPLEX
MCKINLEY AVE.

SCALE = 1" = 50'