


FLOOR PLAN
1/4" = 1'-0"


FURNACE SCHEDULE

NO.	MAKE / MODEL	BTU OUTPUT	FUEL	CFM	BLOWERS HP	VOLTAGE	FLUE
1	JACKSON - CHRUCH 280-23	224,000	# 2 OIL	2440	3/4	115	8"
2	L'YNDALE 915	250,000	CHUNK WOOD	2000	3/4	115	8"

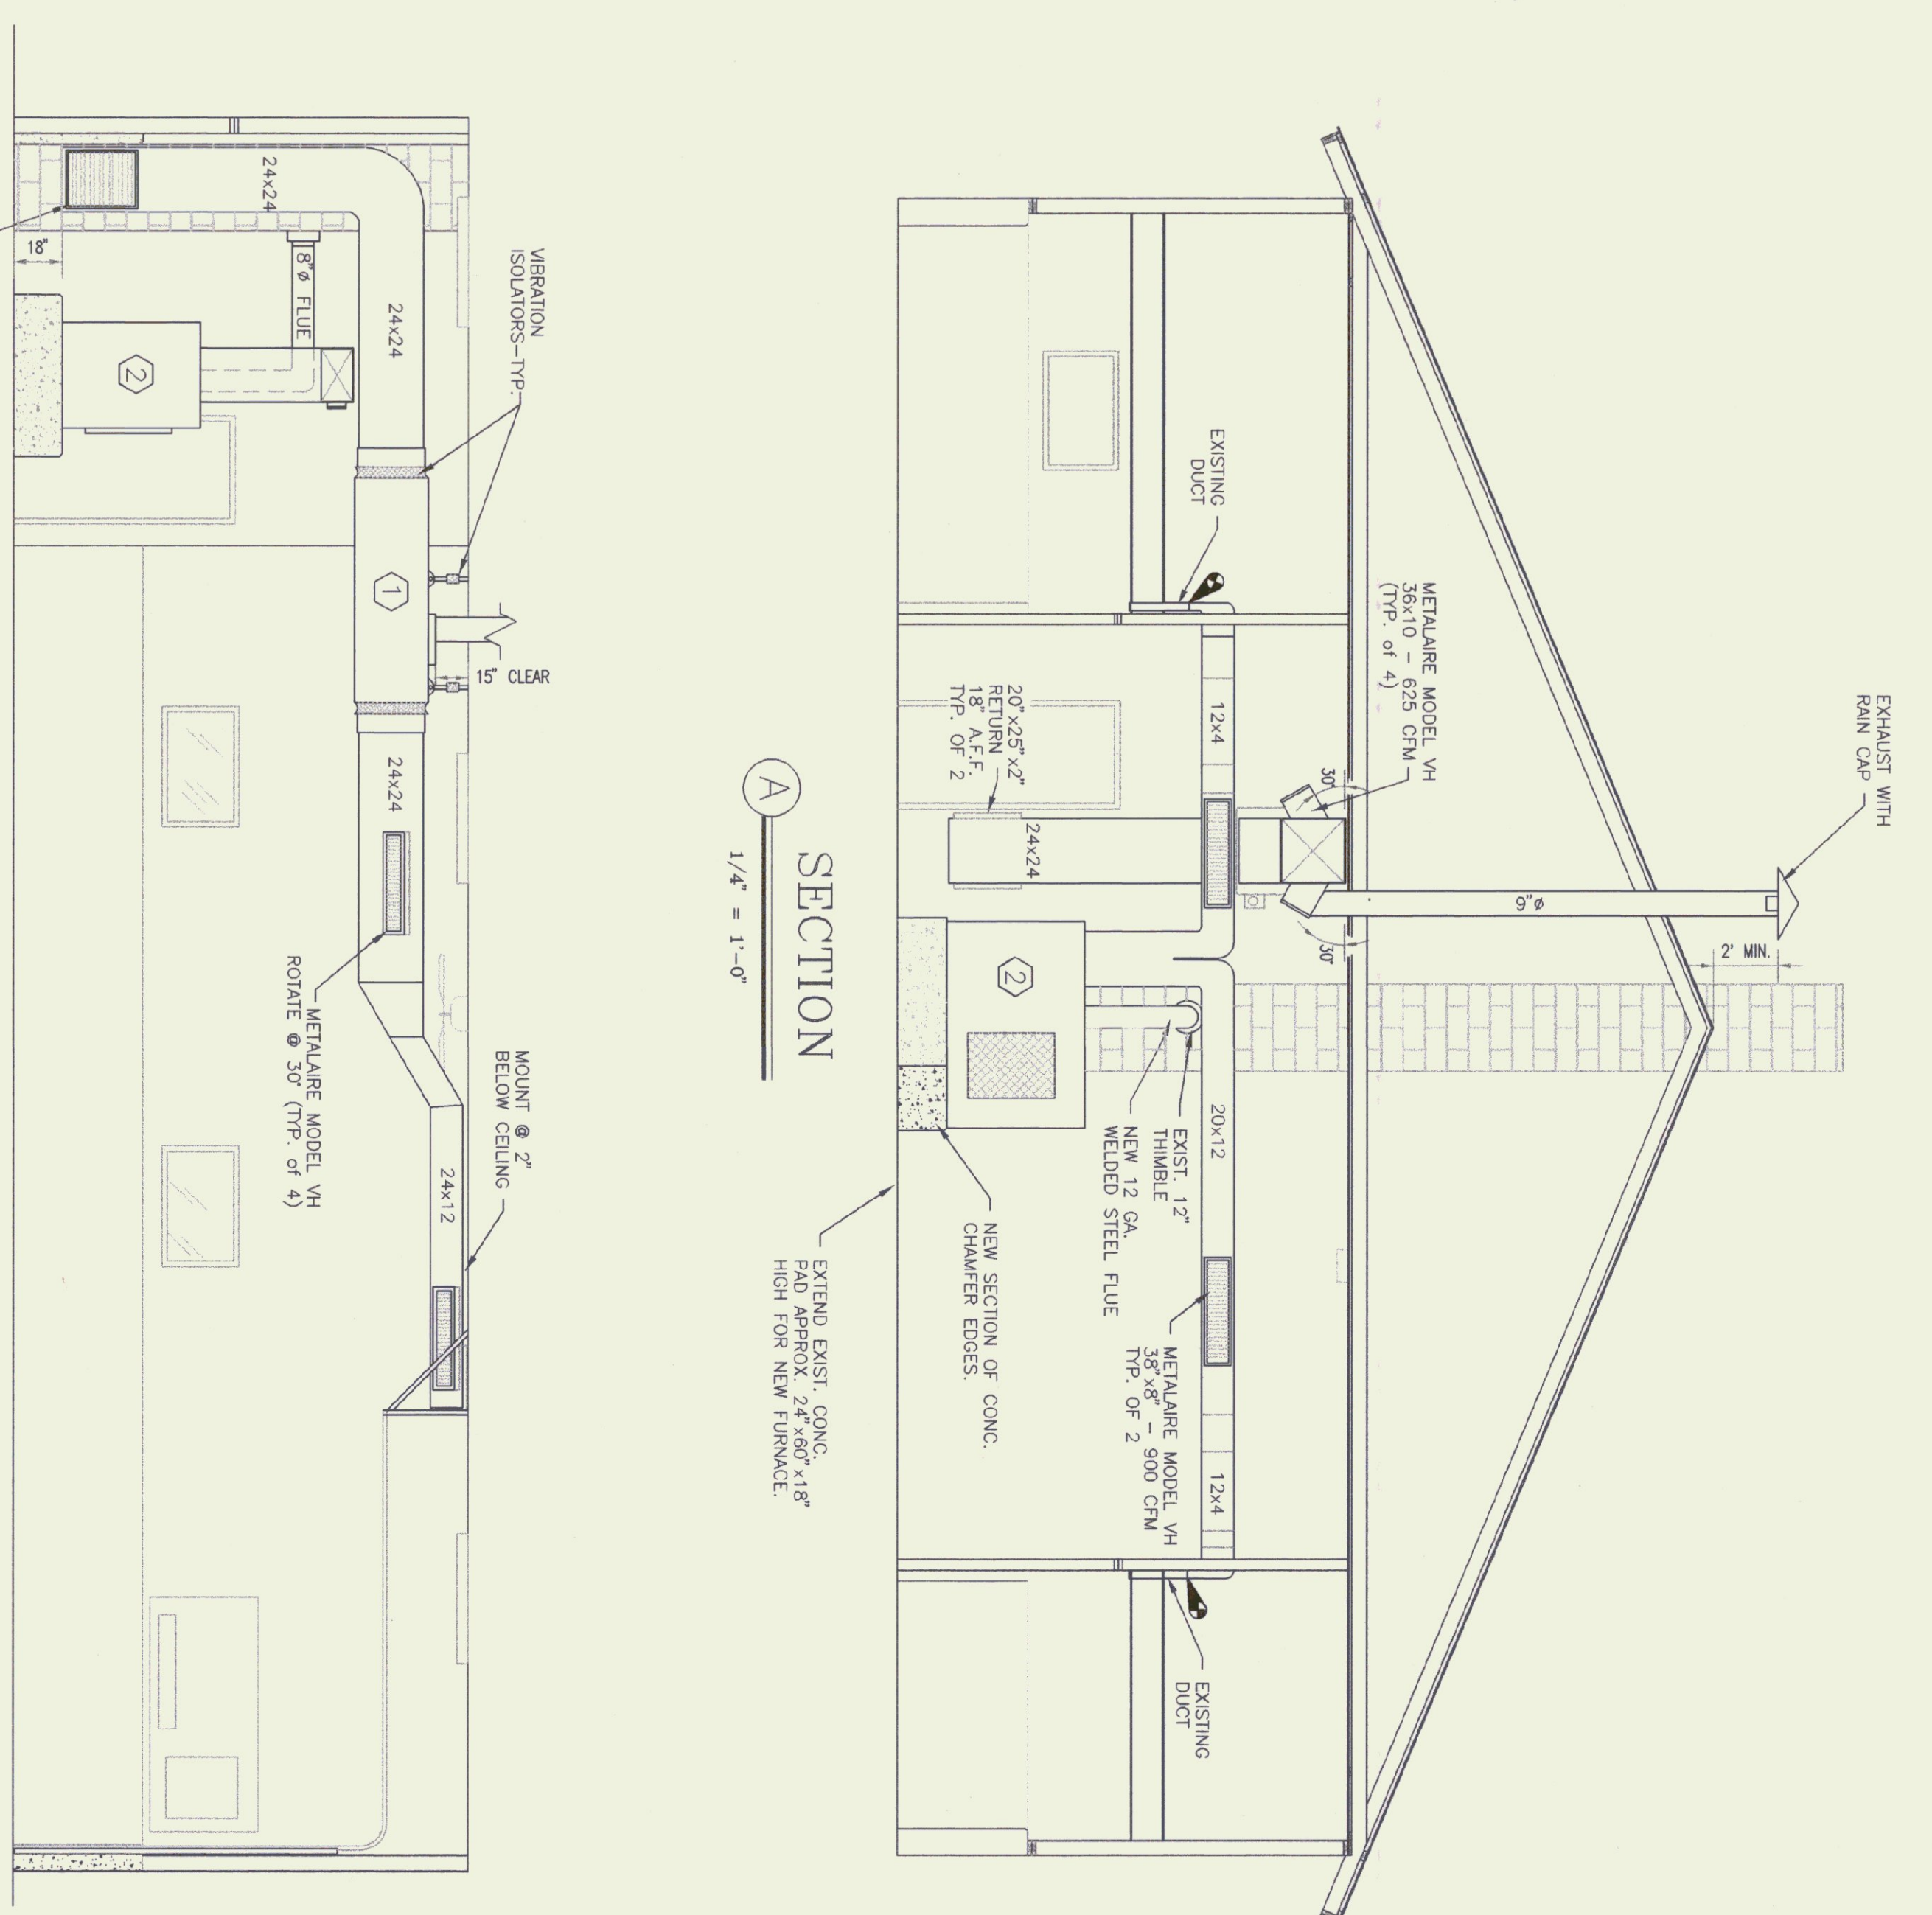

SECTION A
1/4" = 1'-0"

SECTION B
1/4" = 1'-0"

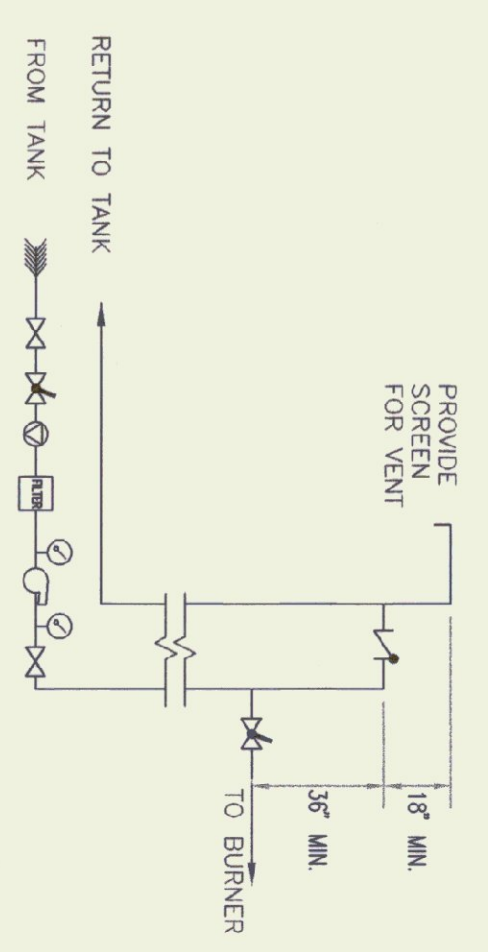

FUEL PIPING SCHEMATIC
NTS

