


PART OF THE SAME LAND AND PREMISES ACQUIRED BY THE STATE OF VERMONT FROM WILLIAM H. MORSE BY WARRANTY DEED DATED FEB. 15, 1979 AND RECORDED IN BOOK 69, PAGE 262 OF THE LAND RECORDS OF THE TOWN OF WOODSTOCK. SAID RIGHT-OF-WAY IS 50 FEET WIDE.

EXISTING RIGHT OF WAY

JOHN F. & MARY ELLEN SCHWARTZ
 FREDERIC W. & MARY L. HUNDERTMARK
 RAYMOND OTIS ROBINSON & BEATRICE ROBINSON
 TO
 STATE OF VERMONT

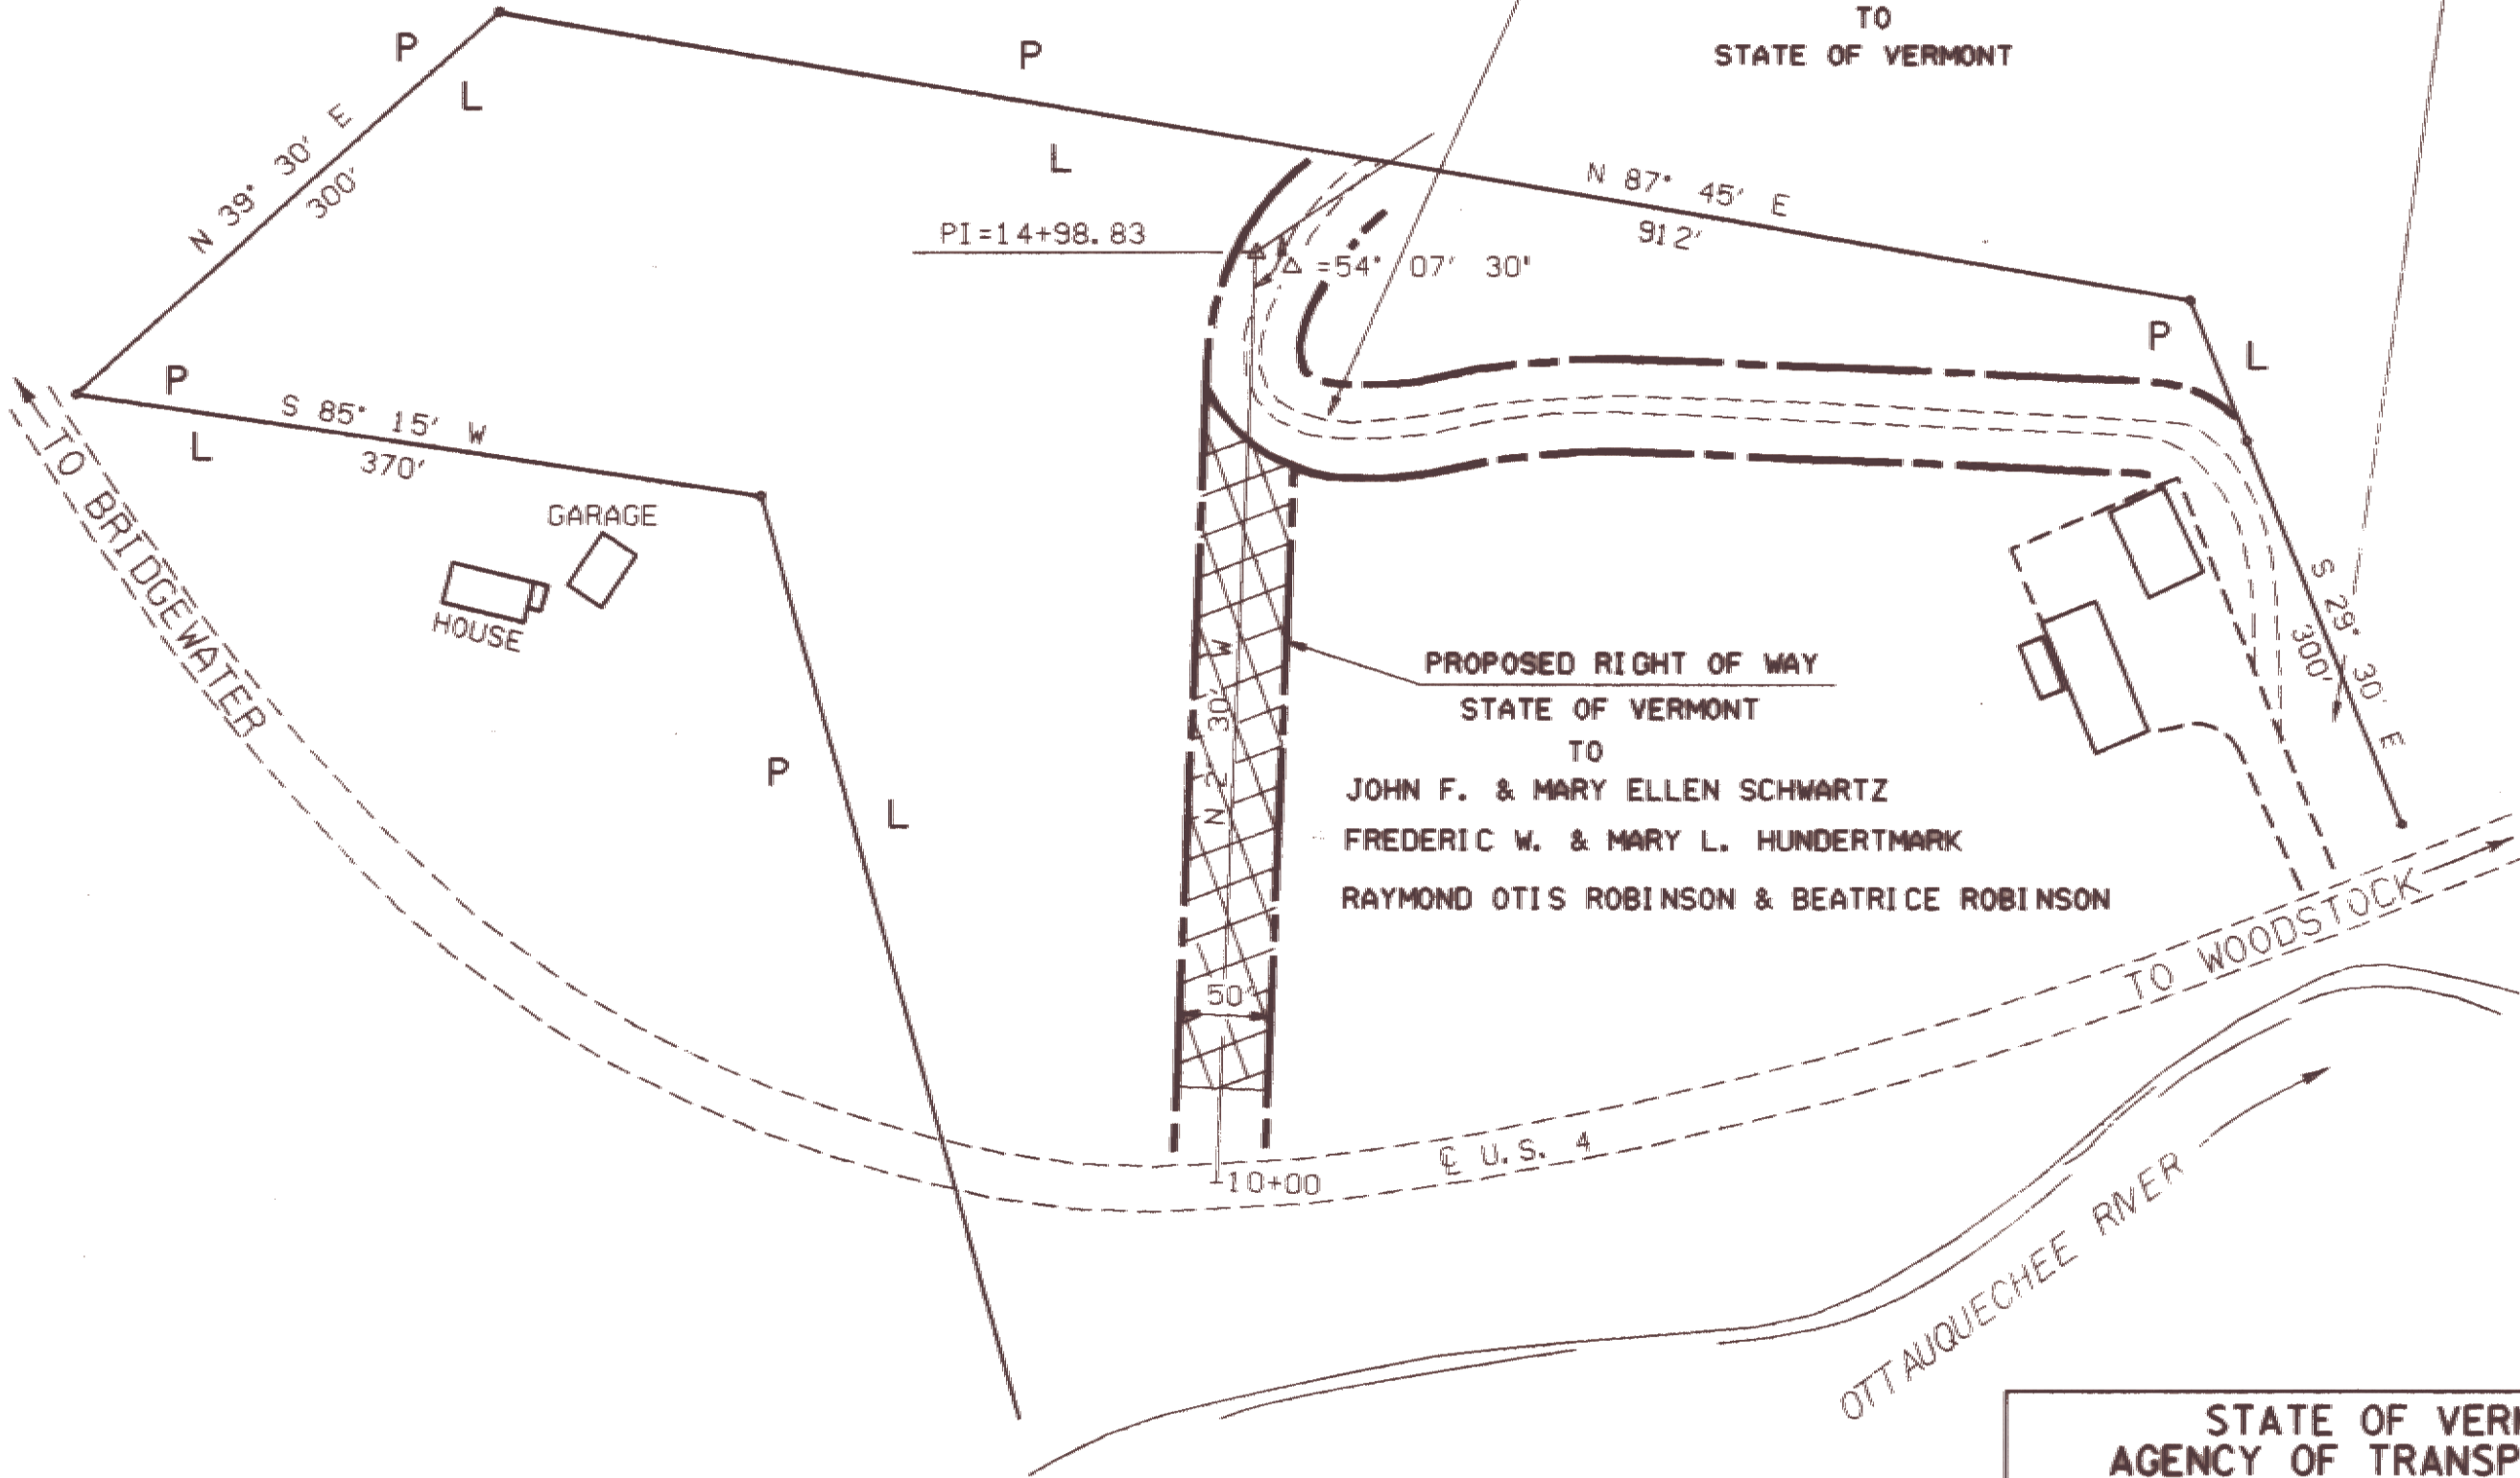

PROPOSED RIGHT OF WAY
 STATE OF VERMONT
 TO
 JOHN F. & MARY ELLEN SCHWARTZ
 FREDERIC W. & MARY L. HUNDERTMARK
 RAYMOND OTIS ROBINSON & BEATRICE ROBINSON

STATE OF VERMONT
 AGENCY OF TRANSPORTATION

TOWN OF WOODSTOCK

