



SECTION 1-1  
SCALE: 1/8" = 1'-0"

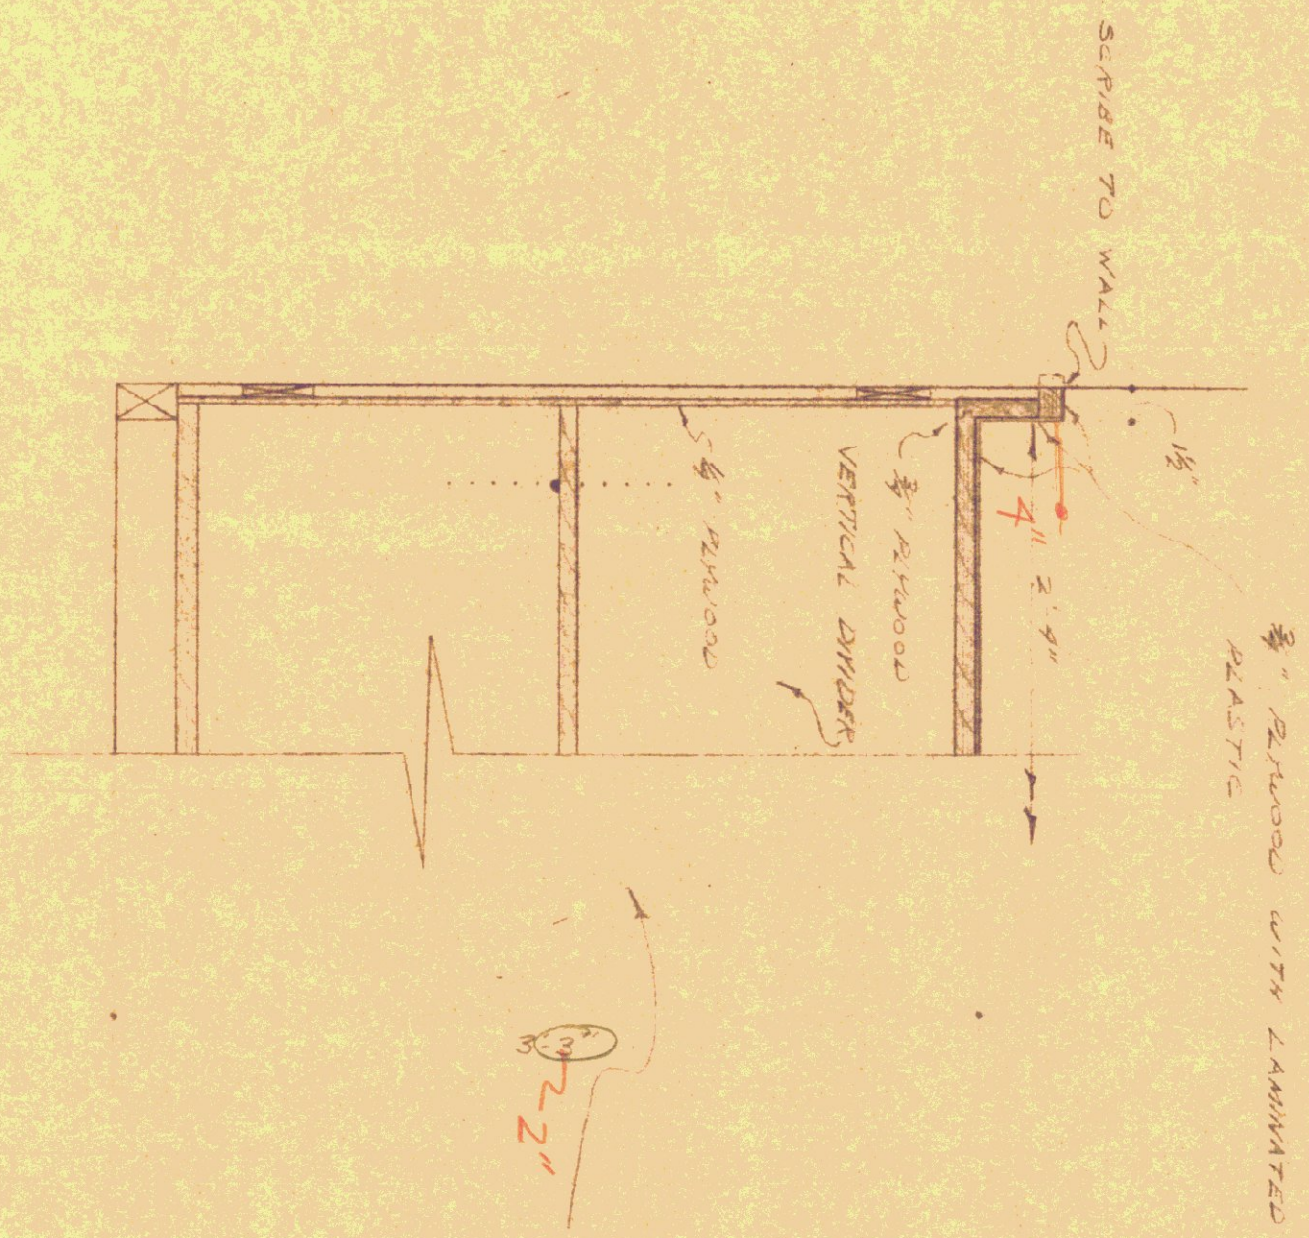


SECTION @ LAV COUNTER  
SCALE: 1/8" = 1'-0"

REMAINING COUNTER SAME AS RECEPTION COUNTER

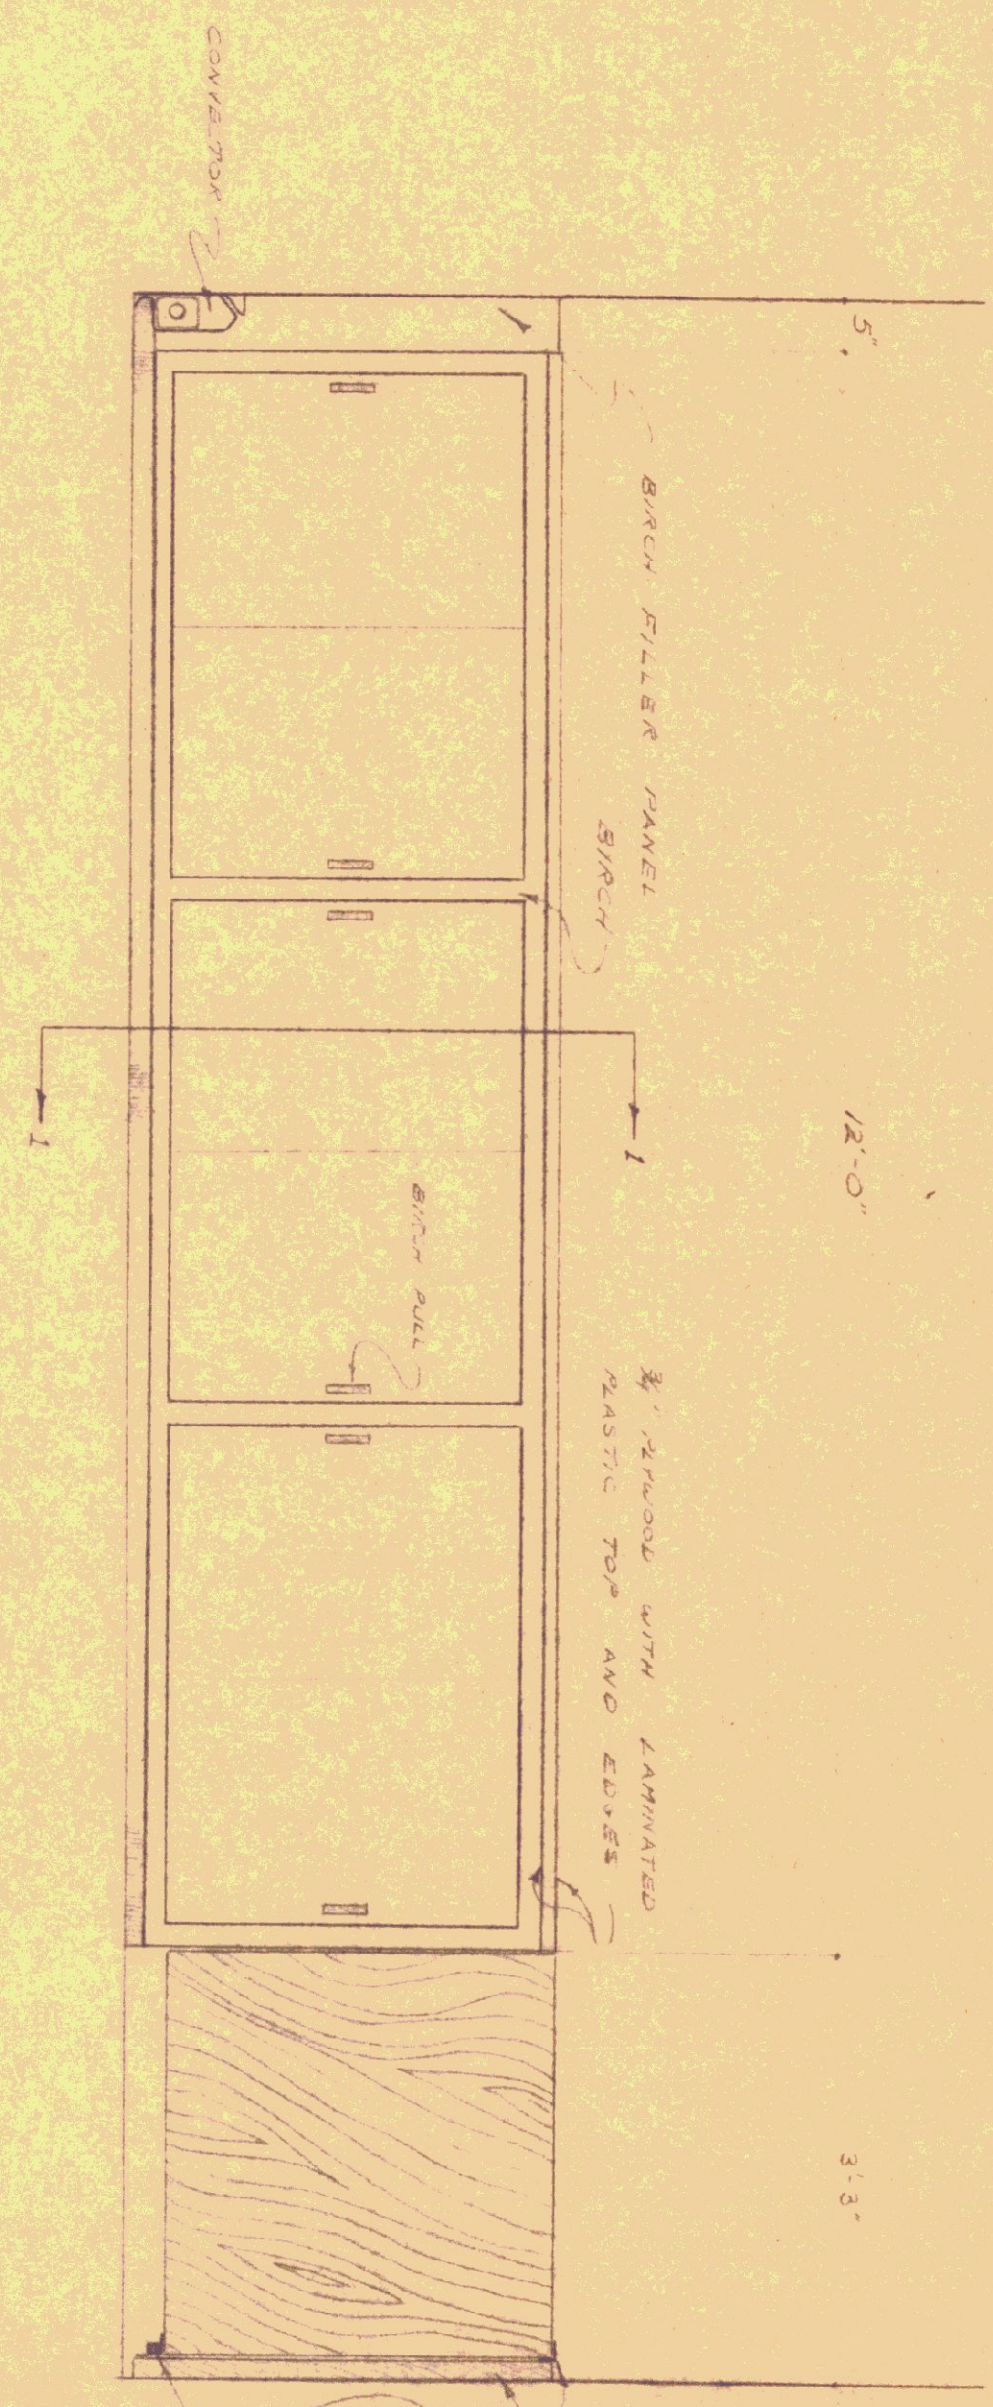


ELEV. RECEPTION COUNTER  
SCALE: 3/8" = 1'-0"

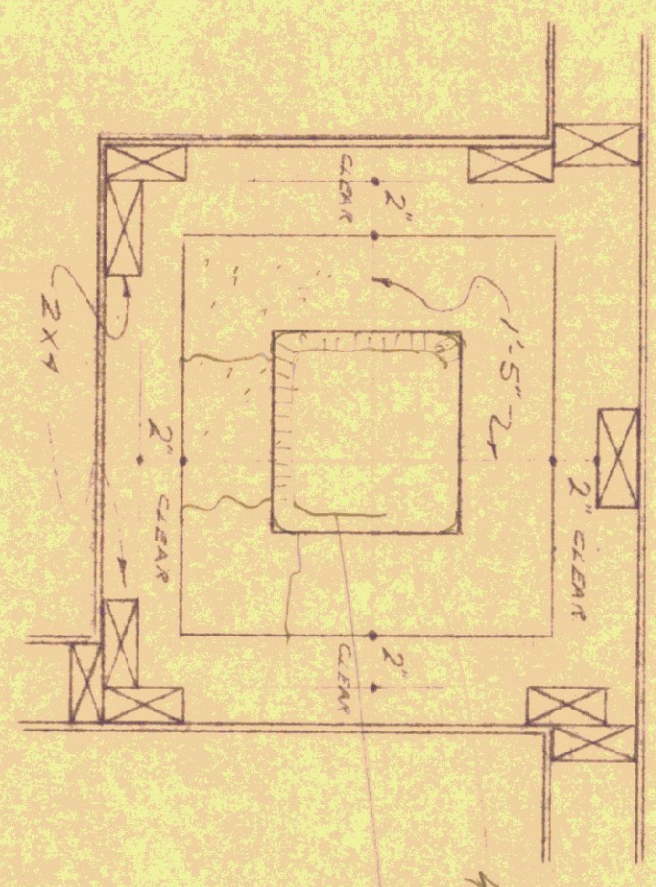

PLAN SECTION @ CHIMNEY  
SCALE: 1/8" = 1'-0"


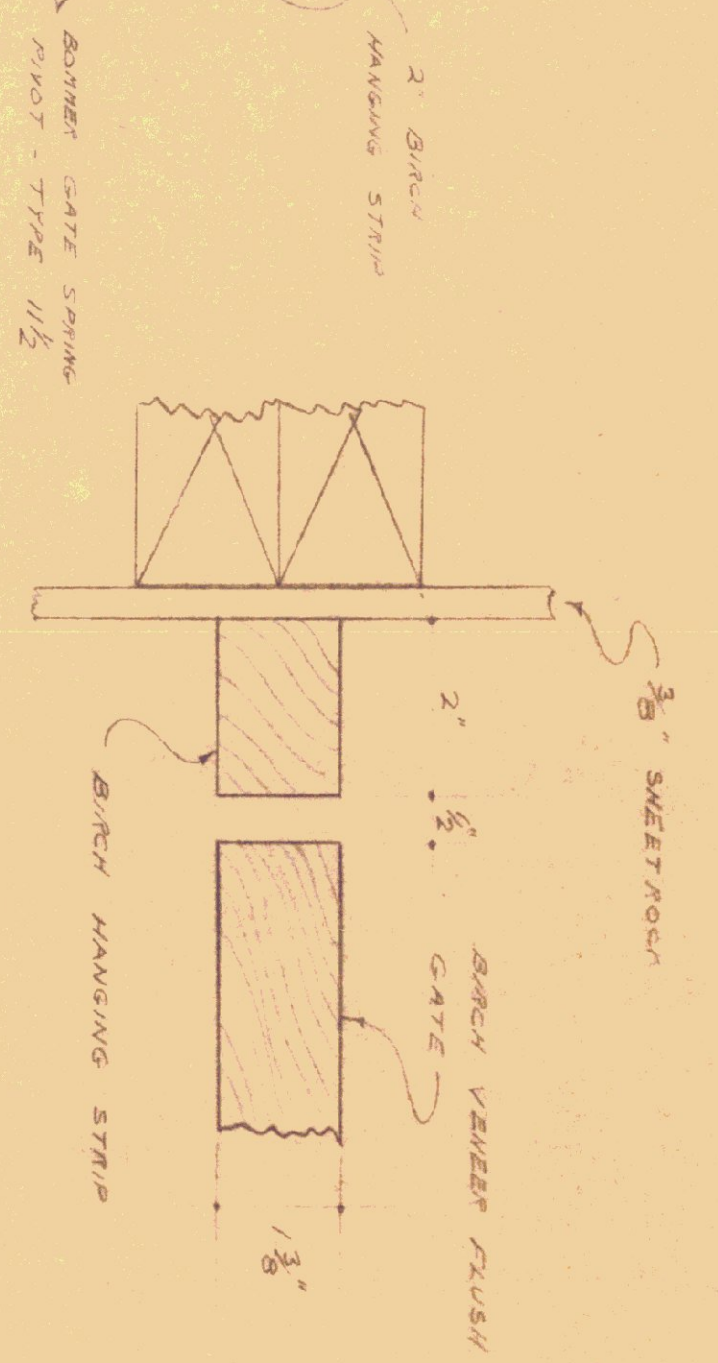

DETAIL @ GATE  
HALF SCALE

OFFICE BUILDING  
DEPT. of HIGHWAYS - DISTRICT #5  
(SITE @ FORMER ETHAN ALLEN BASE)  
DATE: OCT 28 64  
DRAWN BY: J. J. H.  
CHECKED BY: MONTGOMERY  
STATE BULL. DIVISION  
DEPT. OF ADMINISTRATION  
UNIVERSITY