

N/F JOHN & IRENE PIERCE

N/F R. FISHER
2.87 ACRES

N/F J. HUTCHINS
2.10 ACRES

TOTAL AREA
±16.12 ACRES

N/F JOHN &
IRENE PIERCE

U.S. ROUTE 7

APPROXIMATE LOCATION OF
COMPLETE WASTEWATER DISPOSAL
FIELD. REFER TO W-0-0324-1
FOR DETAILS REGARDING EXISTING
DISPOSAL FIELD.

NEW 24\"/>

NEW 2\"/>

NEW 24\"/>


NEW 1,500 GALLON PRECAST
CONCRETE PUMP STATION WITH
ACCESS RISER TO GRADE

EXTEND EXISTING 24\"/>

NOTE:
REFER TO ELECTRICAL PLANS
FOR UNDERGROUND UTILITY
AND SITE LIGHTING
INFORMATION AND LOCATIONS

C-1

LEGEND

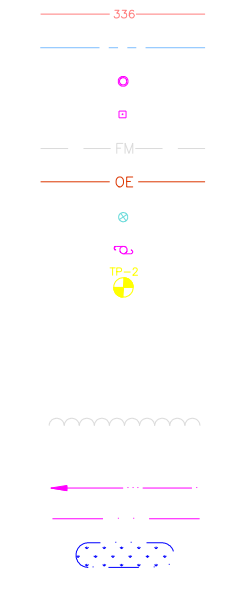

NOTE:
REFER TO ELECTRICAL PLANS
FOR UNDERGROUND UTILITY
AND SITE LIGHTING
INFORMATION AND LOCATIONS