
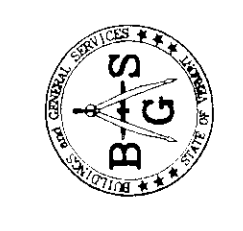



N:\sbsk\proj\23100\2005\23100_C-4_2005.dwg Thu Jan 05 11:38:20 2006 CCE/MLC

Champlain Consulting ENGINEERS
 85 PERU ROAD, P.O. BOX 453
 COLCHESTER, VERMONT 05446
 PHONE: (802) 882-8960
 FAX: (802) 864-1878


D&W
 DORE AND WHITTIER, INC.
 Architects • Project Managers
 150 WASHINGTON ST., 3RD FLOOR
 S. BURLINGTON, VT 05403
 PHONE: (802) 863-4228
 FAX: (802) 863-6955
 1400 MONROE ST., 3RD FLOOR
 MONTPELIER, VT 05602
 PHONE: (817) 471-2897
 FAX: (817) 471-2516

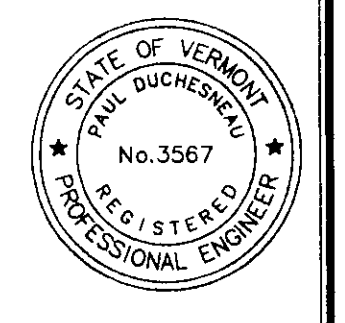

STATE OF VERMONT
 DEPARTMENT OF
 TRANSPORTATION
 AGENCY OF ADMINISTRATION
 MONTPELIER, VERMONT

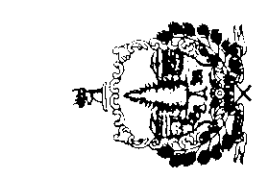

AGENCY OF TRANSPORTATION
 N. FERRISBURGH MAINTENANCE FACILITY
 NORTH FERRISBURGH, VERMONT

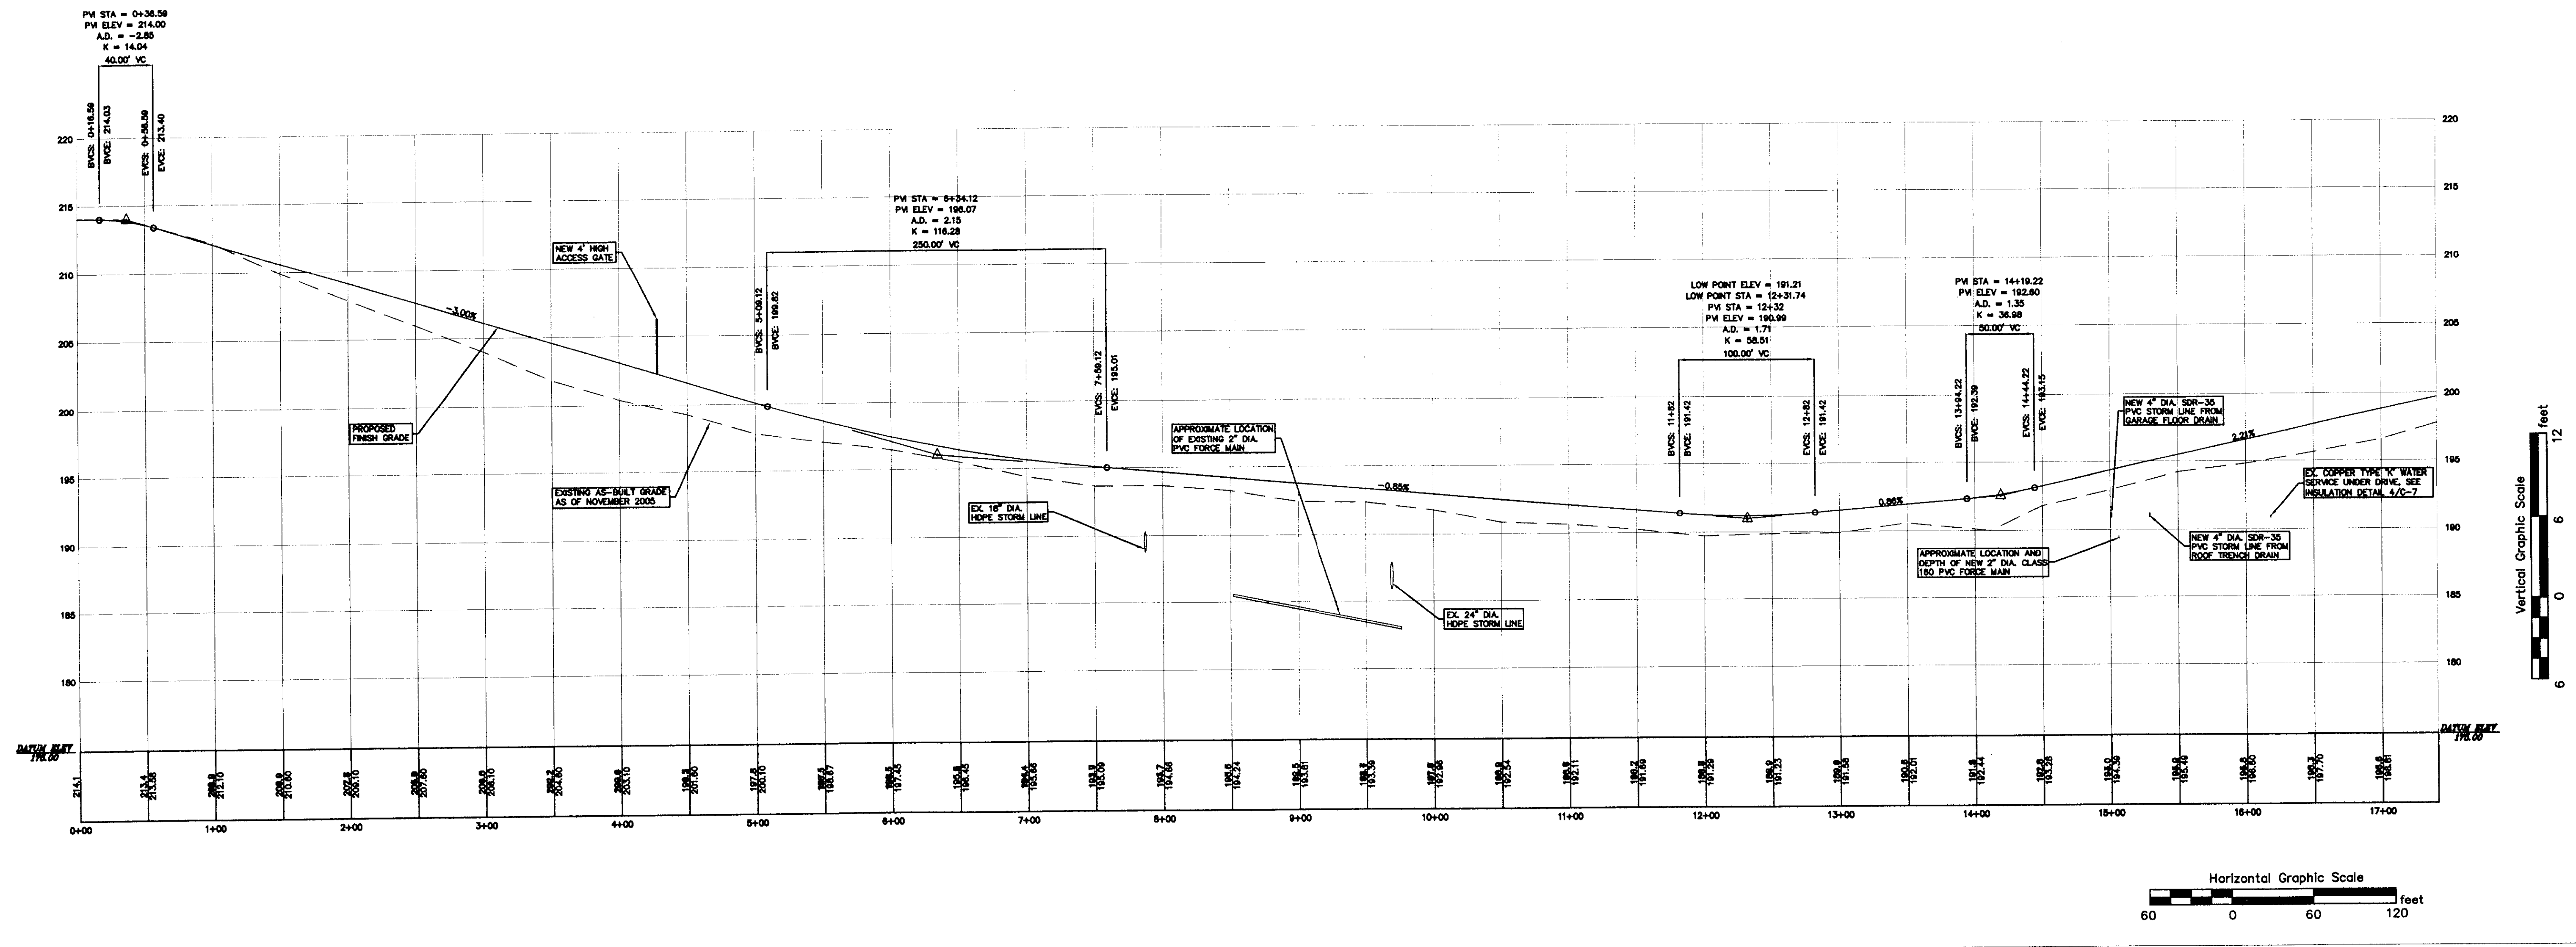

C-4 CENTERLINE DRIVEWAY PROFILE
 STA 0+00 TO 17+41

REVISIONS

SCALE: AS NOTED
DATE: 01/04/06
DRAWN BY: CCE
APPR. BY: PD

FERRISBURGH
 MAINTENANCE GARAGE
 CENTERLINE DRIVE PROFILE